




PROPOSED OUTBUILDING PLAN
Scale 1:50

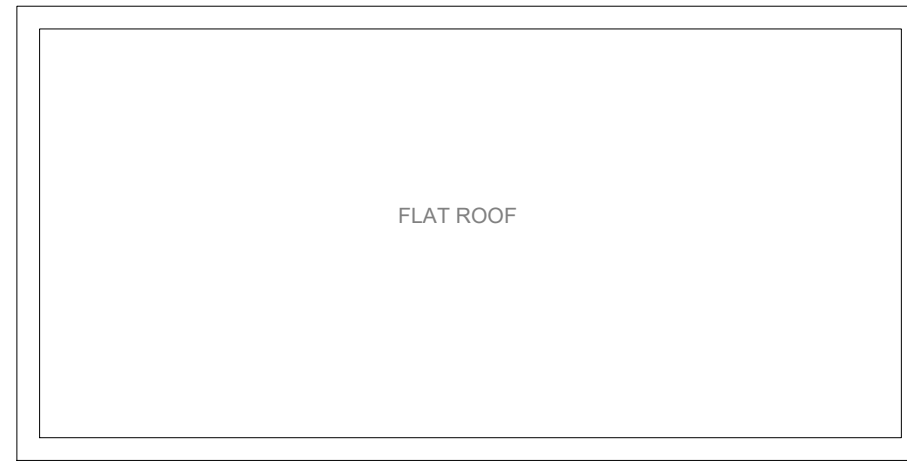

PROPOSED ROOF PLAN
Scale 1:50

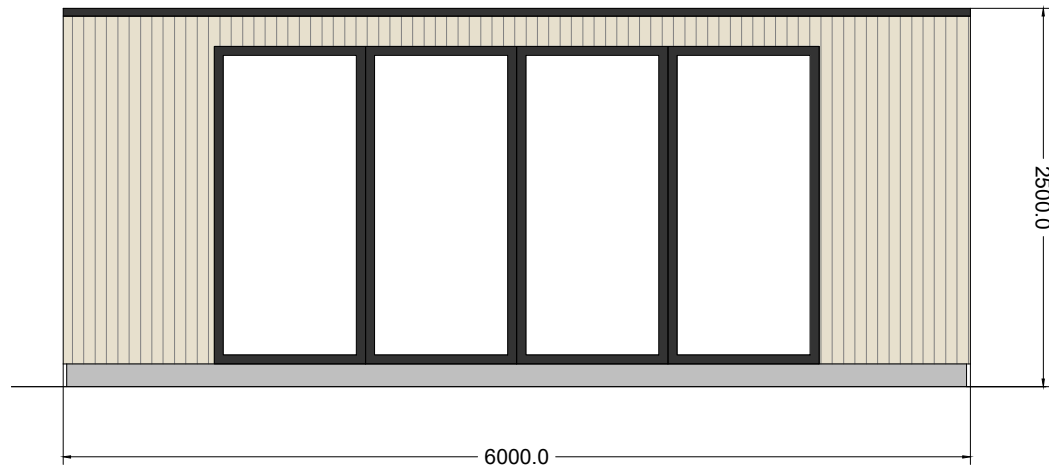

PROPOSED FRONT ELEVATION
Scale 1:50

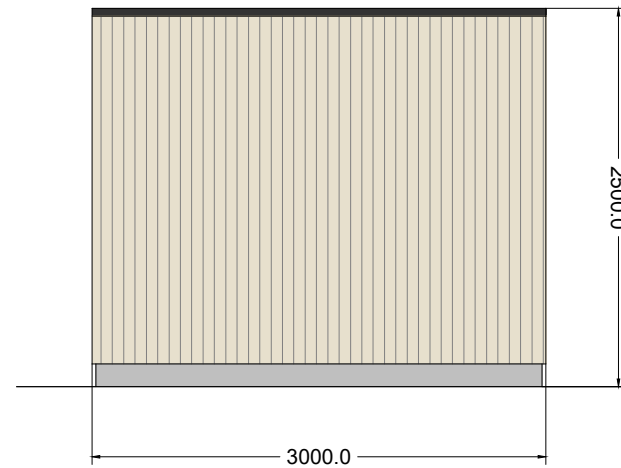


PROPOSED RIGHT SIDE ELEVATION
Scale 1:50



PROPOSED REAR ELEVATION
Scale 1:50



PROPOSED LEFT SIDE ELEVATION
Scale 1:50

 

NOTES:

- 1.1 All dimensions are in mm unless otherwise specified.
- 1.2 Assume all site details are existing unless otherwise specified.

REV.	DATE	DESCRIPTION	CHK	APP
A	30.01.25	Issued for Planning	PG	LG



Frampton-Martin Sage Design Limited
Garden Studio, 29 Park Road, Radlett, Hertfordshire WD7 7EG
T: 01923 351094

Client:
Mr & Mrs Schuman

Address:
4 The Hexagon,
Fitzroy Park,
London N6 6HR

Title:
Proposed Outbuilding
Plans & Elevations

Drawing no: PD-003 Job Reference No: J102/2281

Rev:	Scale:	Ch'd:	Date:
A	1:50 @ A3	LG	19.12.24
		PG	19.12.24
		LG	19.12.24