


This drawing is the property of DC Architecture+Design Ltd, and they reserve the copyright. DC+Partners is the trading name of DC Architecture+Design Ltd. The drawing is issued on the condition that it is not copied, reproduced, retained or disclosed, in whole or part, to any unauthorised person without the consent from DC Architecture+Design Ltd. Figures and dimensions are to be taken in preference to those scaled.
The contractor is to verify all dimensions and conditions on site.

NOTES:

ALL FIXINGS INTO BRICKWORK TO BE INTO MORTAR JOINTS

SEE PROPOSED FIRST FLOOR PLAN 1

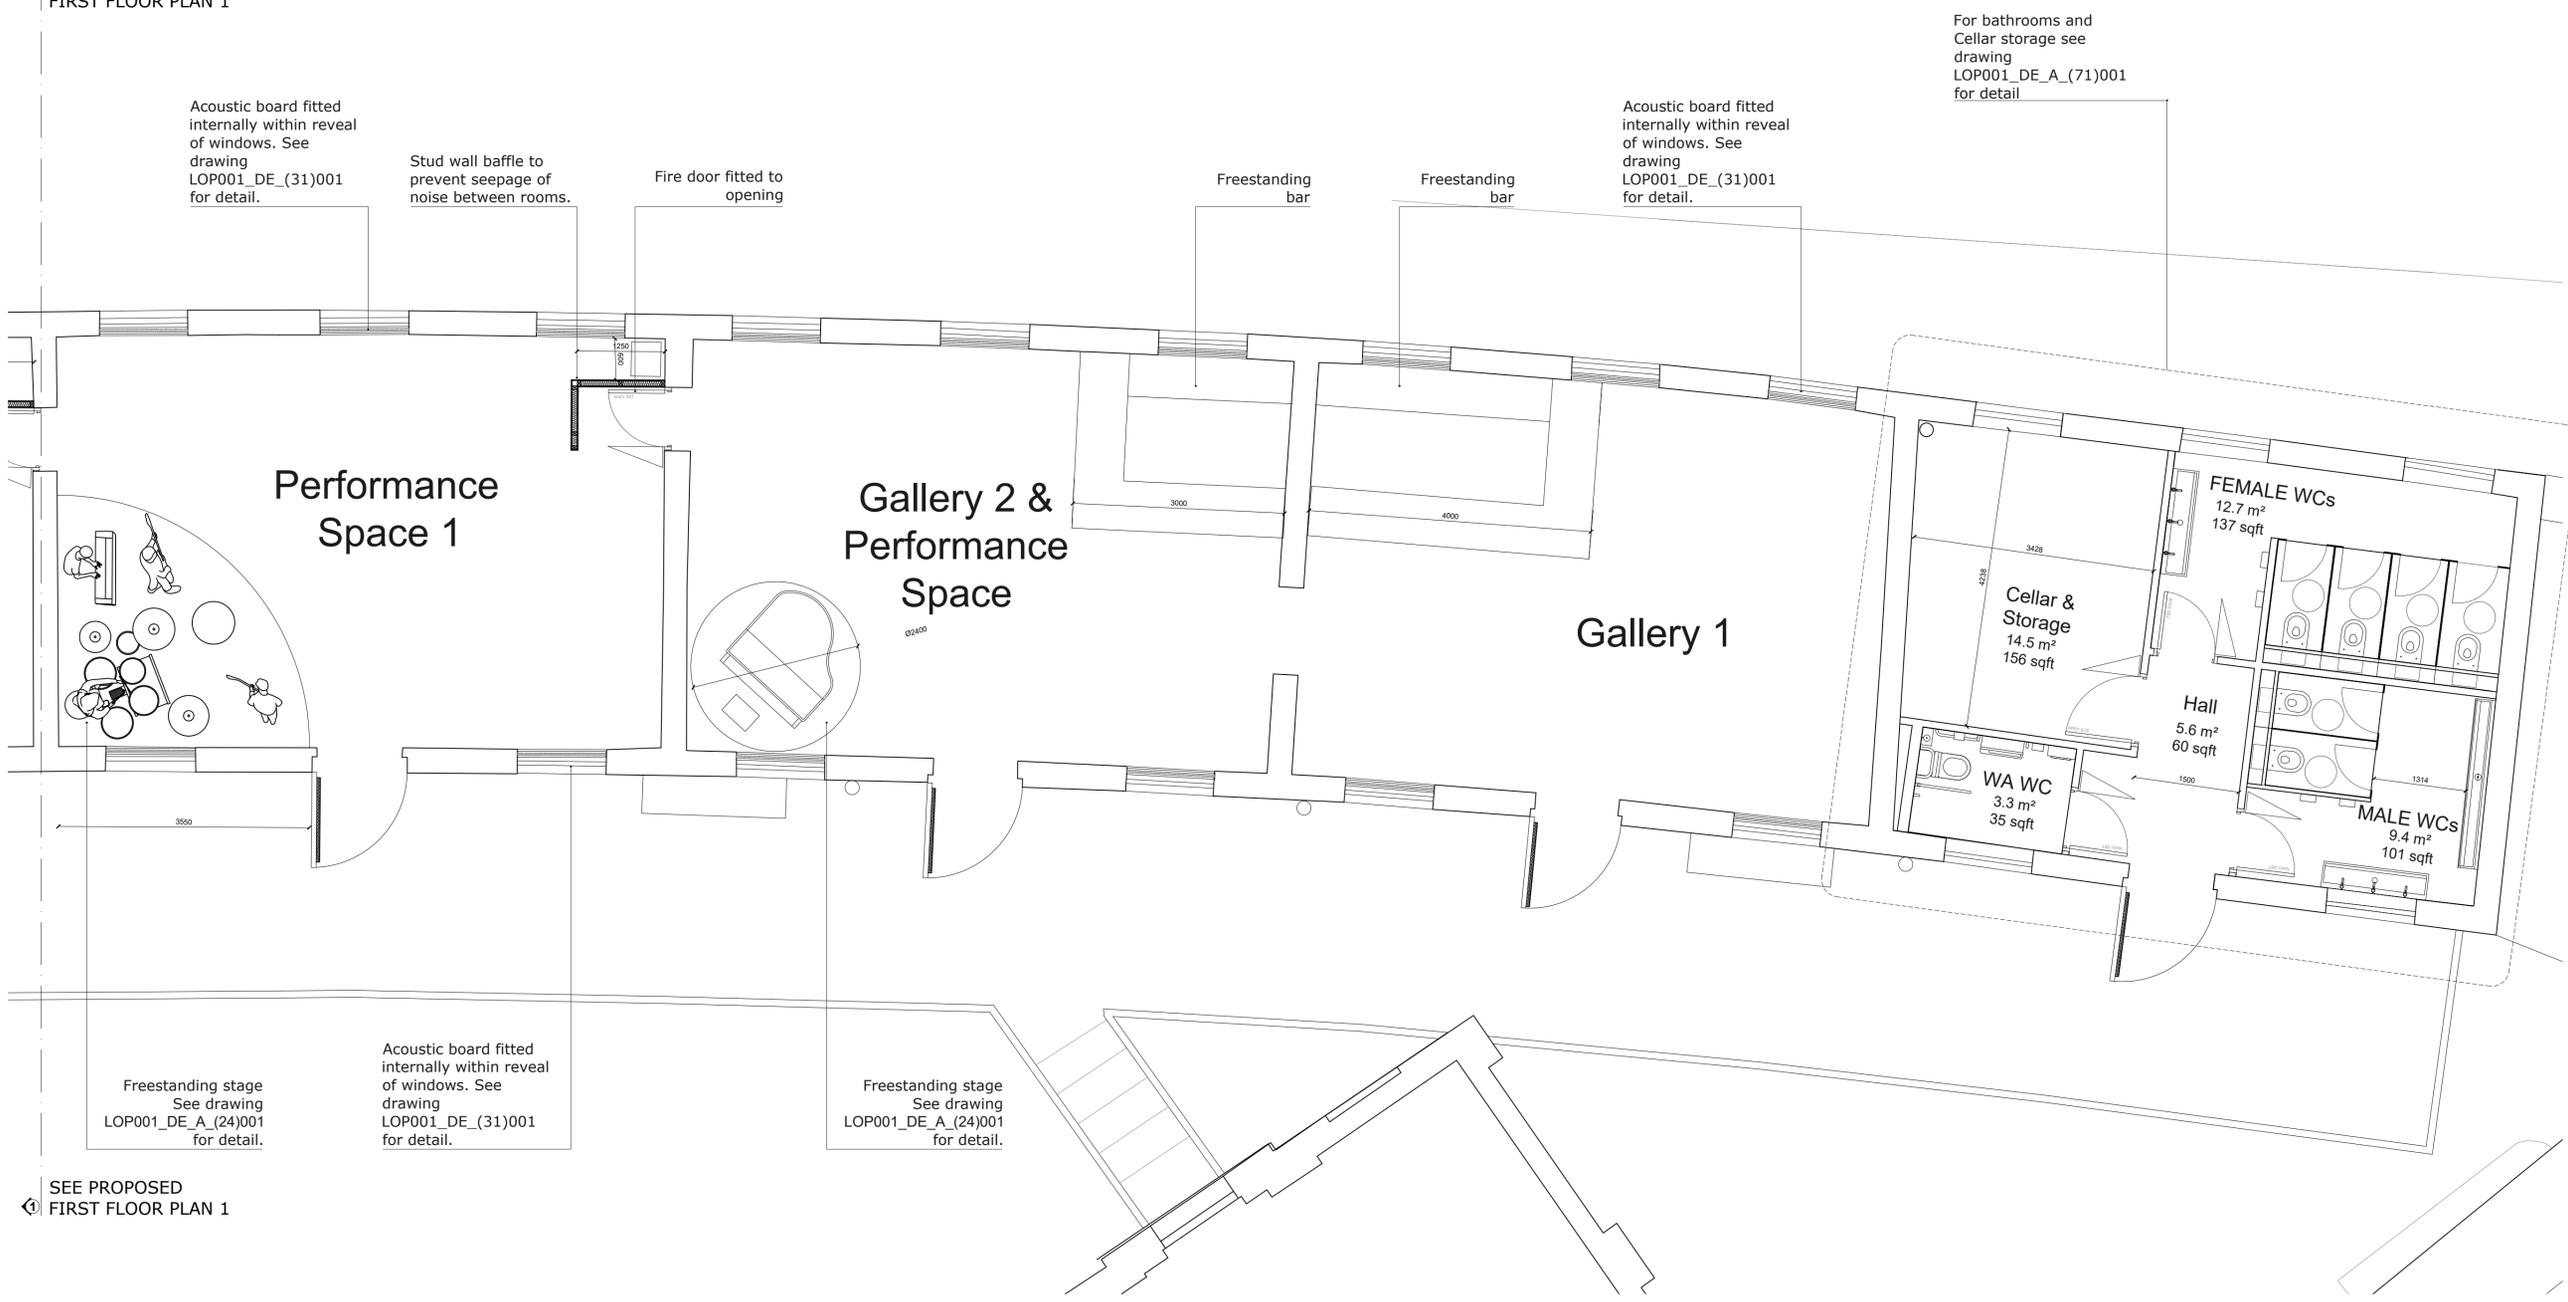

SEE PROPOSED FIRST FLOOR PLAN 1

PL PROPOSED FIRST FLOOR PLAN 2
1:50@A1, 1:100@A3

PLANNING

REVISIONS



Project :
**LIVE ODYSSEY
CAMDEN STABLES**

Client :
LIVE ODYSSEY PROMOTIONS

Scale:
1:50 @A1 / 1:100@A3

Title :
PROPOSED FIRST FLOOR PLAN 2

Drawing Number :
LOP001_PL_A_101_2

Date : **18.11.2024** Drawn by : **CF** Approved by : **XX**