


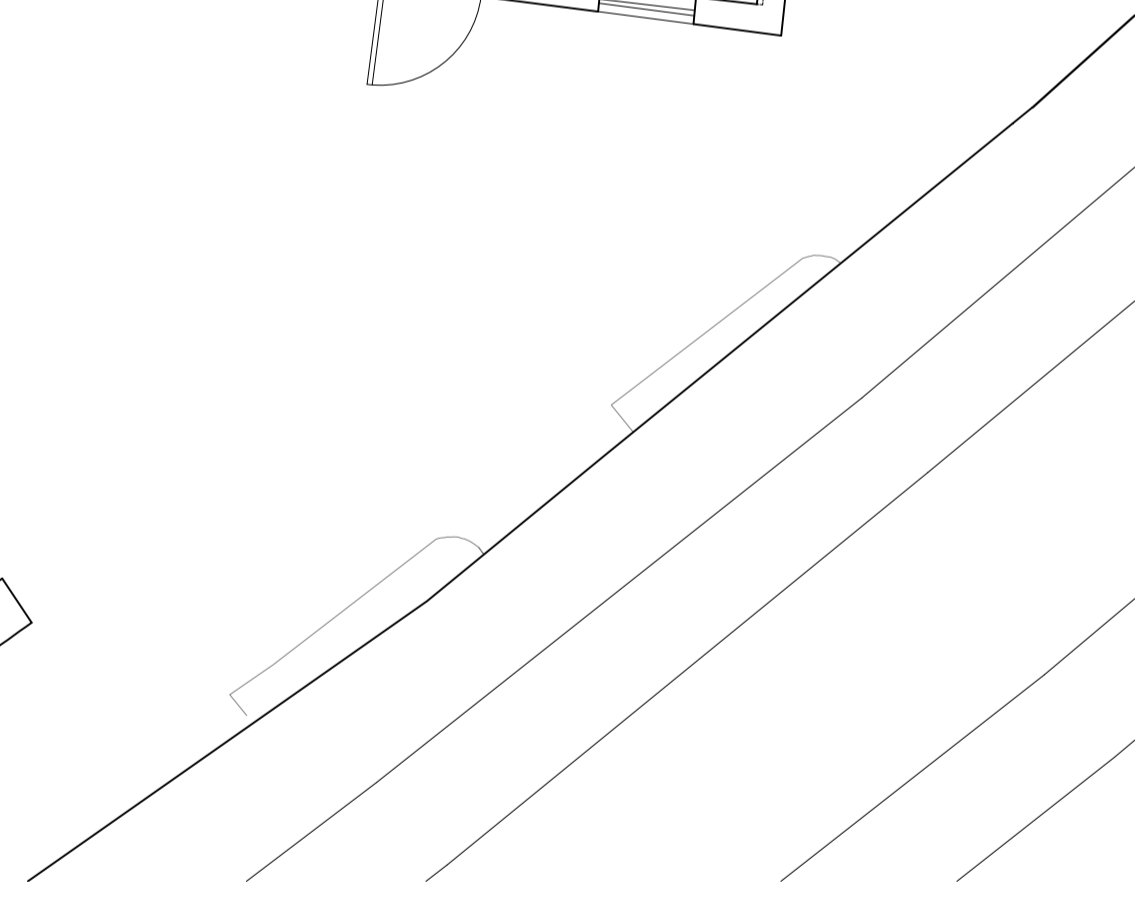
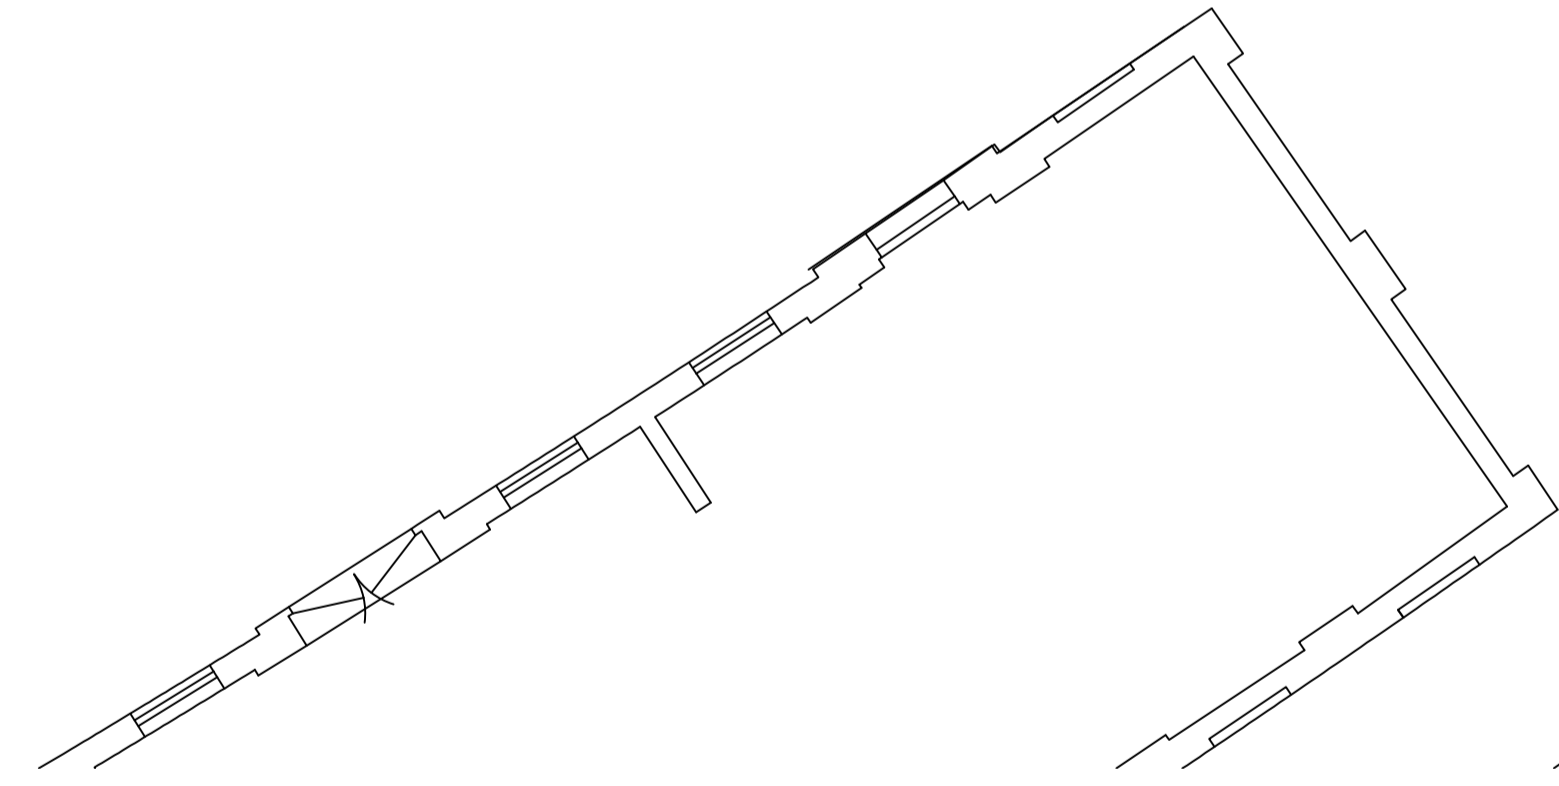


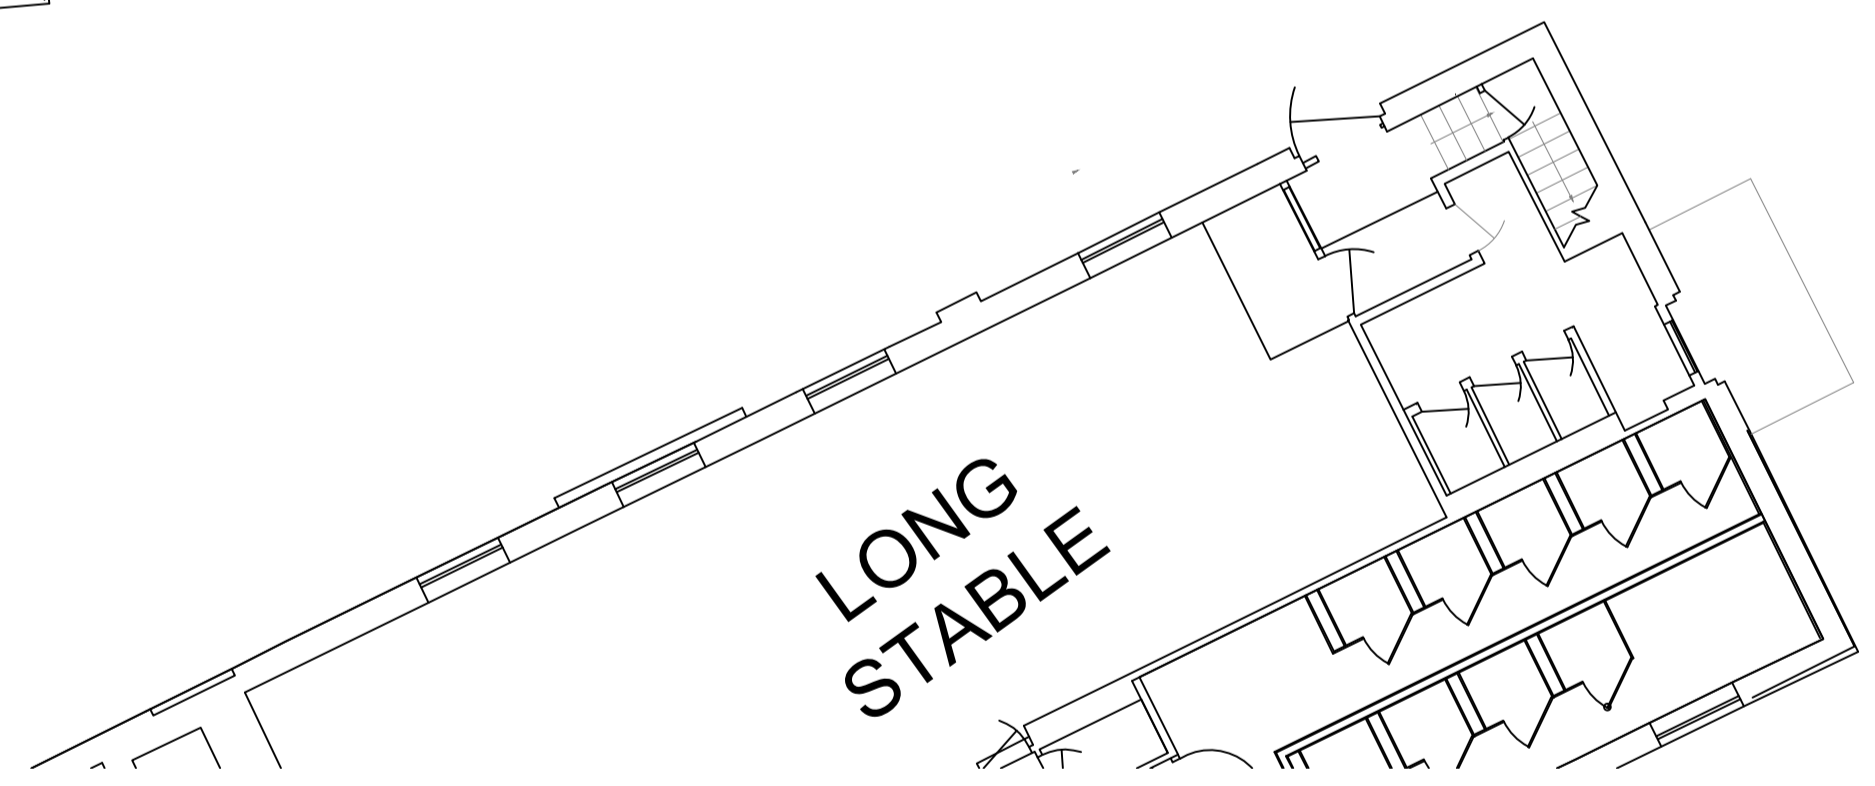

Existing services run in a series of cable trays along the length of the building

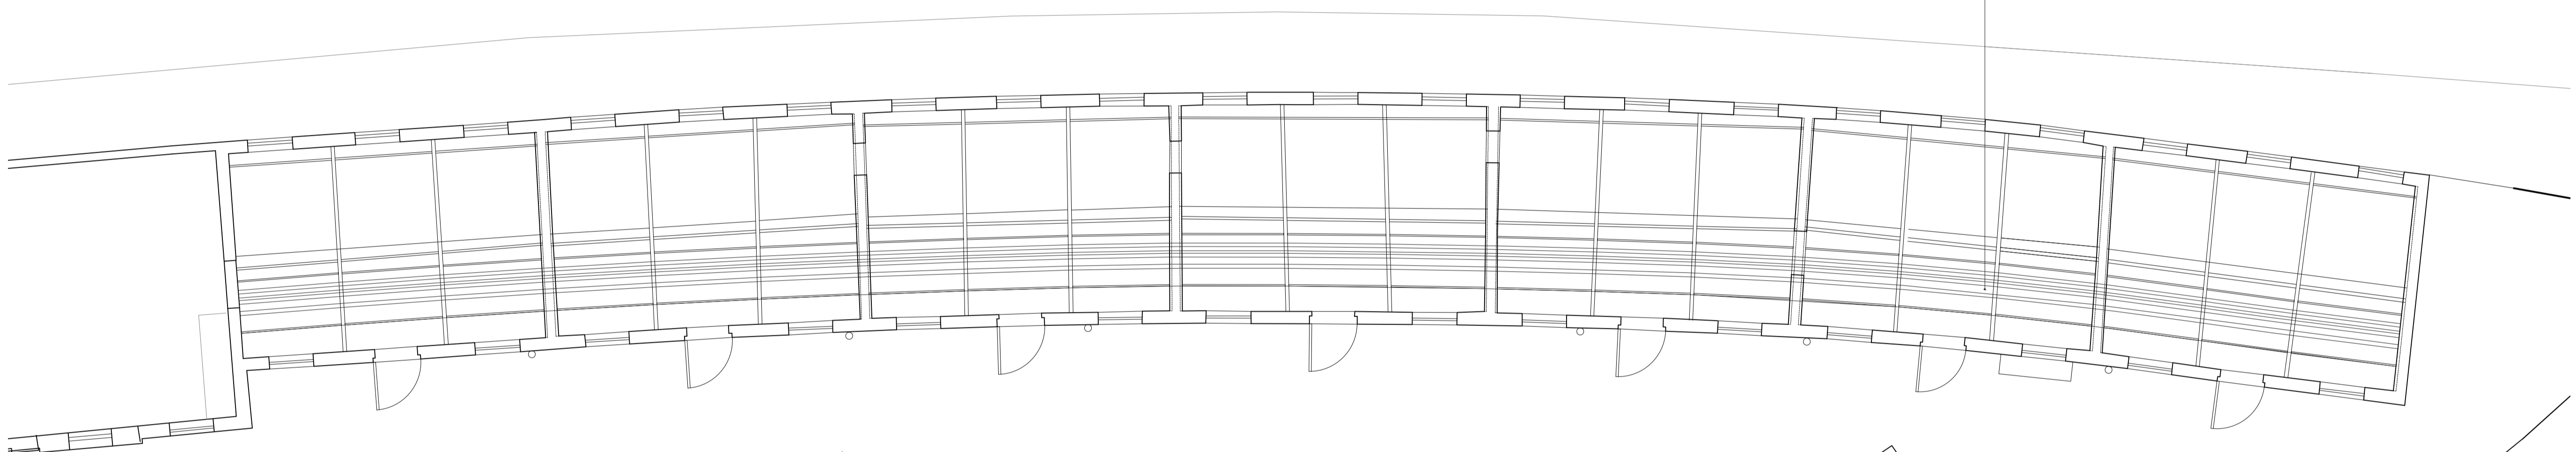

REVISIONS

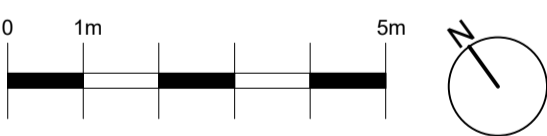

PL EXISTING FIRST FLOOR REFLECTED CEILING PLAN
1:100@A1, 1:200@A3

Project :
LIVE ODYSSEY
CAMDEN STABLES

Client :
LIVE ODYSSEY PROMOTIONS

Scale:
1:100 @A1 / 1:200@A3

Title :
PROPOSED FIRST FLOOR
REFLECTED CEILING PLAN

Drawing Number :
LOP001_PL_A_(37)101

Date : 21.11.2024 Drawn by : CF Approved by : XX