
 
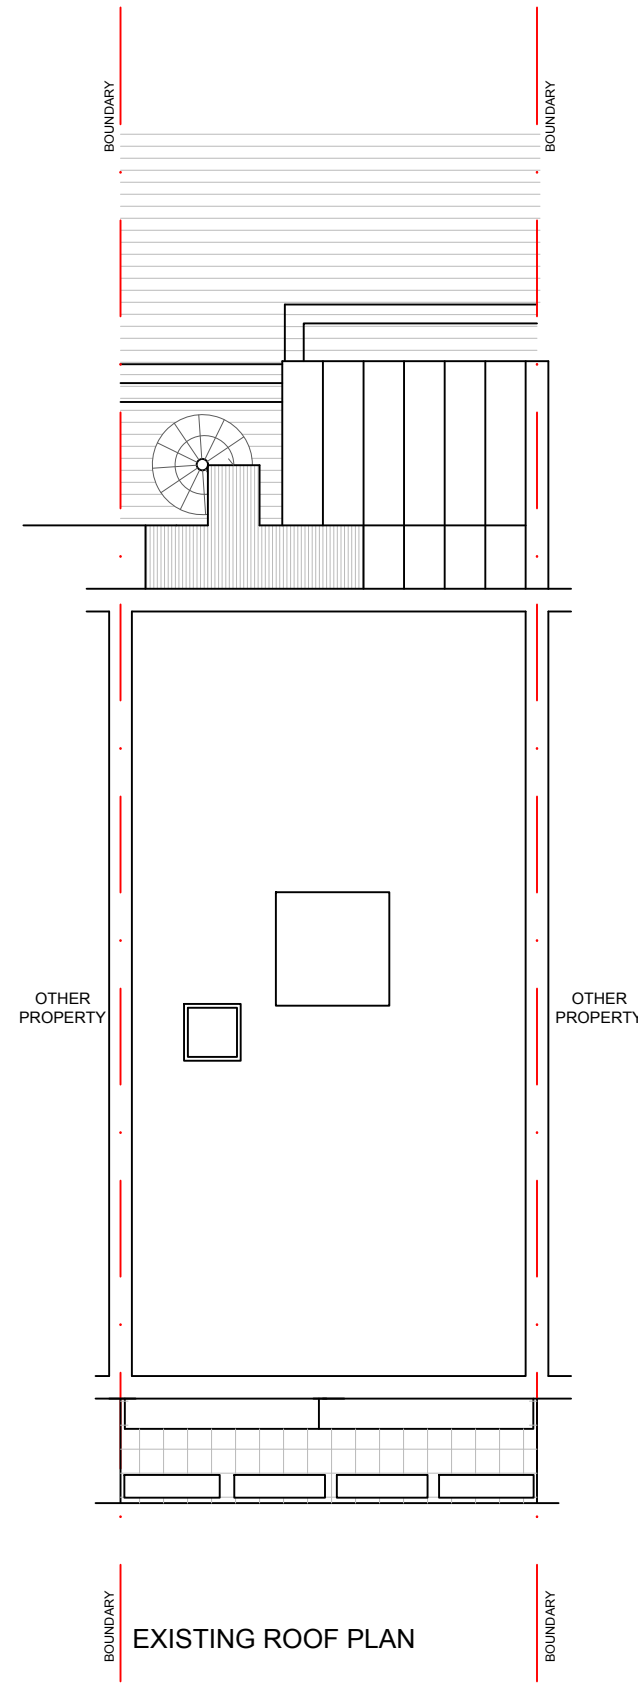



Drawings for planning purposes only, not construction. Any dimensions shown are subject to site surveys and all measurements are to be checked on site prior to any construction or manufacture. All dimensions are in millimetres unless stated otherwise. Specific details are subject to further design development. This drawing is a Copyright of Halecyon Architecture & Design

| Address | Description | Client | Survey date | Date | Scale | Size | Drawn by | Check by | Version | Rev | Drawing No |
|-------------------------------------|--|-------------|-------------|------------|-------|------|----------|----------|---------|-----|------------|
| 29 CROSSFIELD ROAD, NW3 4NT, LONDON | Ground Floor reconfiguration and extension | Yana Gouzon | 01.10.2024 | 12.10.2024 | 1:100 | A3 | AL | AL | - | - | 01 |

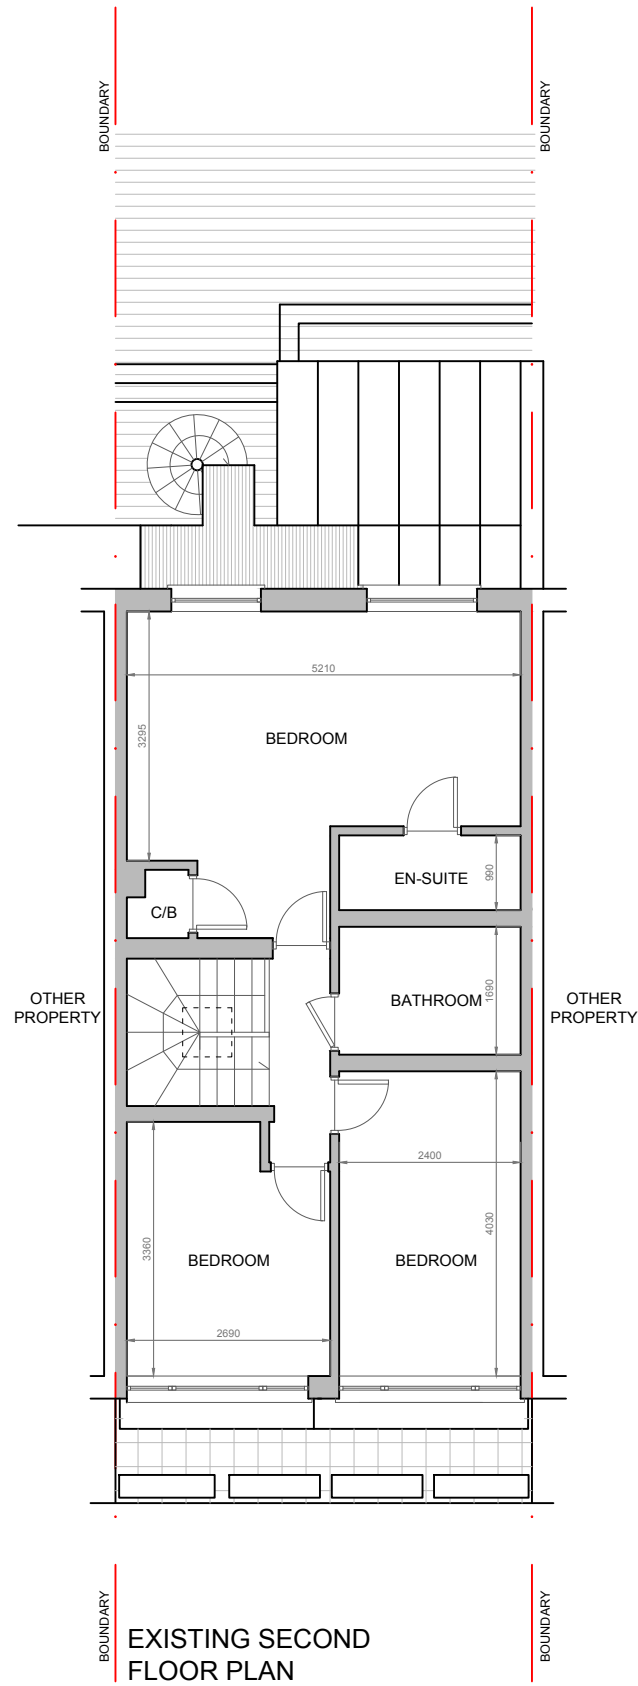




Drawings for planning purposes only, not construction. Any dimensions shown are subject to site surveys and all measurements are to be checked on site prior to any construction or manufacture. All dimensions are in millimetres unless stated otherwise. Specific details are subject to further design development. This drawing is a Copyright of Halecyon Architecture & Design

| Address | Description | Client | Survey date | Date | Scale | Size | Drawn by | Check by | Version | Rev | Drawing No |
|-------------------------------------|--|-------------|-------------|------------|-------|------|----------|----------|---------|-----|------------|
| 29 CROSSFIELD ROAD, NW3 4NT, LONDON | Ground Floor reconfiguration and extension | Yana Gouzon | 01.10.2024 | 12.10.2024 | 1:100 | A3 | AL | AL | - | - | 02 |

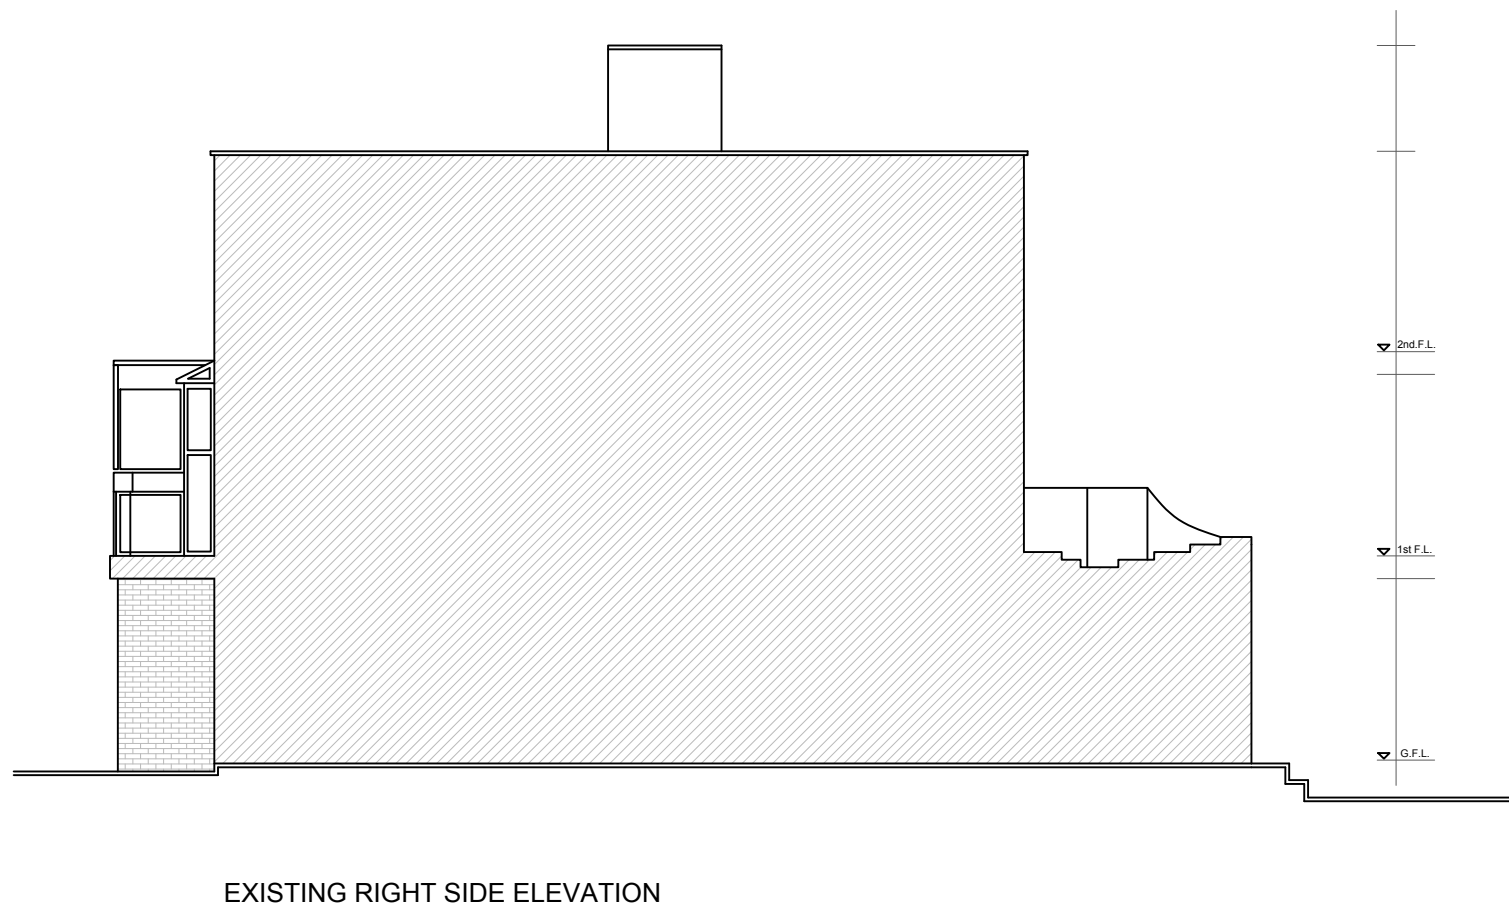



Drawings for planning purposes only, not construction. Any dimensions shown are subject to site surveys and all measurements are to be checked on site prior to any construction or manufacture. All dimensions are in millimetres unless stated otherwise. Specific details are subject to further design development. This drawing is a Copyright of Halecyon Architecture & Design

| Address | Description | Client | Survey date | Date | Scale | Size | Drawn by | Check by | Version | Rev | Drawing No |
|-------------------------------------|--|-------------|-------------|------------|-------|------|----------|----------|---------|-----|------------|
| 29 CROSSFIELD ROAD, NW3 4NT, LONDON | Ground Floor reconfiguration and extension | Yana Gouzon | 01.10.2024 | 12.10.2024 | 1:100 | A3 | AL | AL | - | - | 03 |

 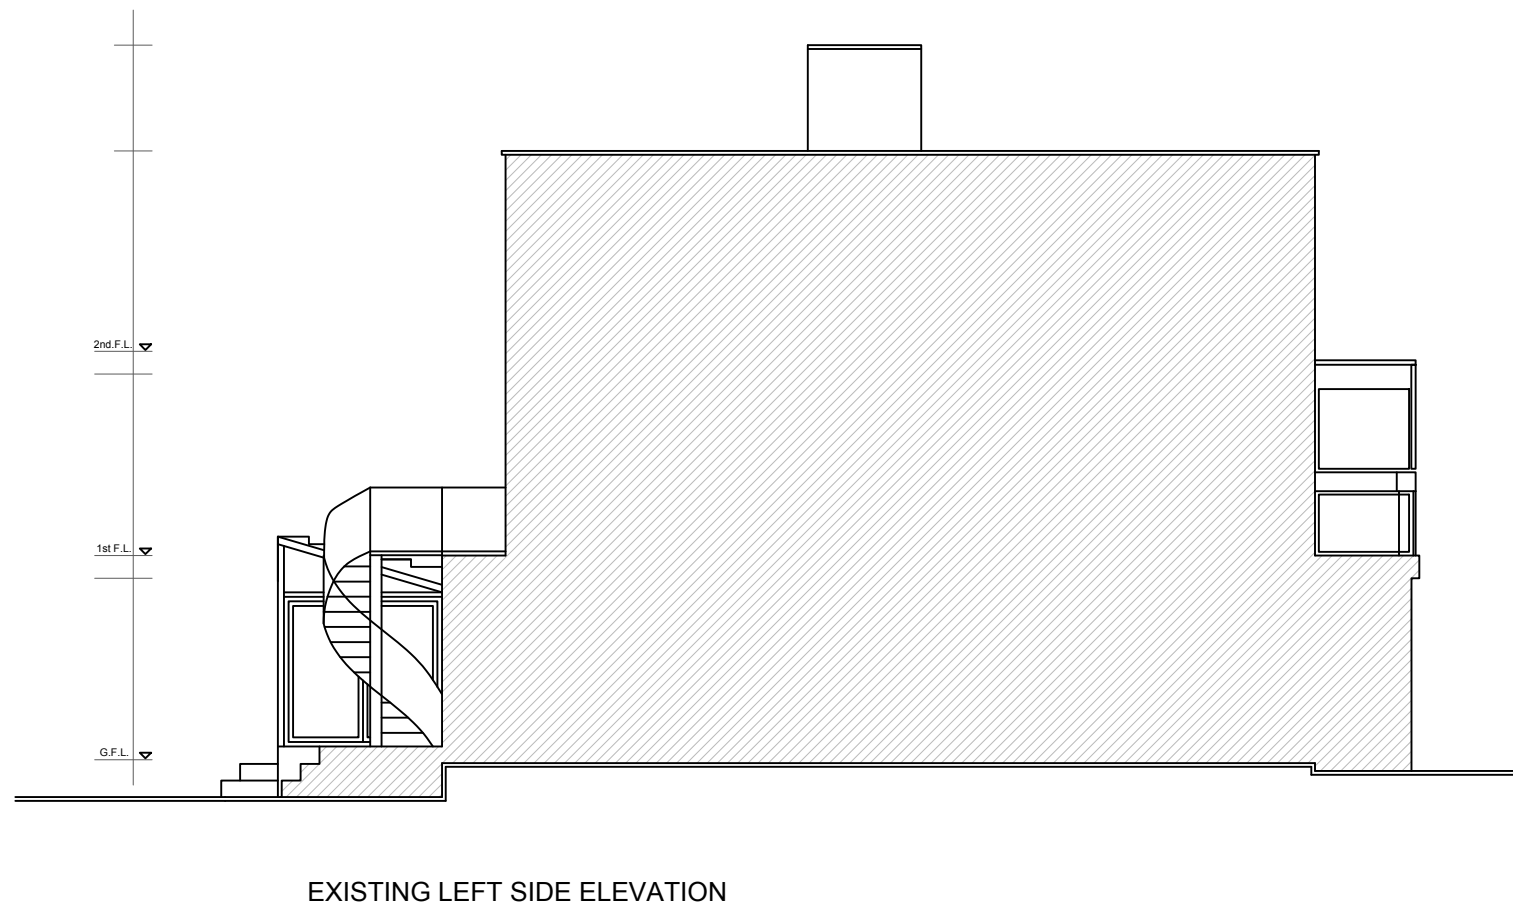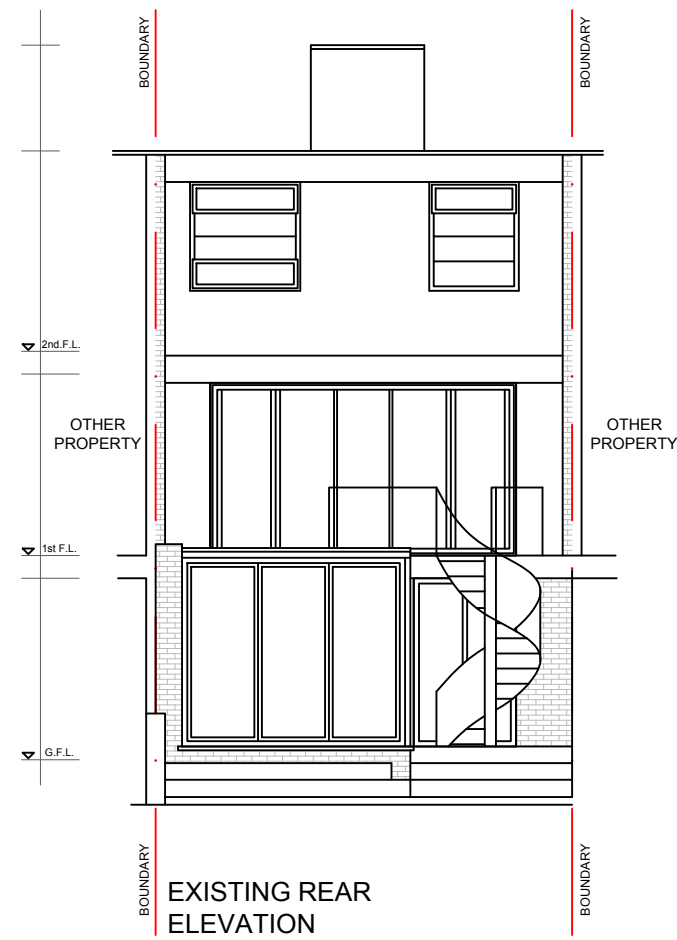



Drawings for planning purposes only, not construction. Any dimensions shown are subject to site surveys and all measurements are to be checked on site prior to any construction or manufacture. All dimensions are in millimetres unless stated otherwise. Specific details are subject to further design development. This drawing is a Copyright of Halecyon Architecture & Design

| Address | Description | Client | Survey date | Date | Scale | Size | Drawn by | Check by | Version | Rev | Drawing No |
|-------------------------------------|--|-------------|-------------|------------|-------|------|----------|----------|---------|-----|------------|
| 29 CROSSFIELD ROAD, NW3 4NT, LONDON | Ground Floor reconfiguration and extension | Yana Gouzon | 01.10.2024 | 12.10.2024 | 1:100 | A3 | AL | AL | - | - | 04 |

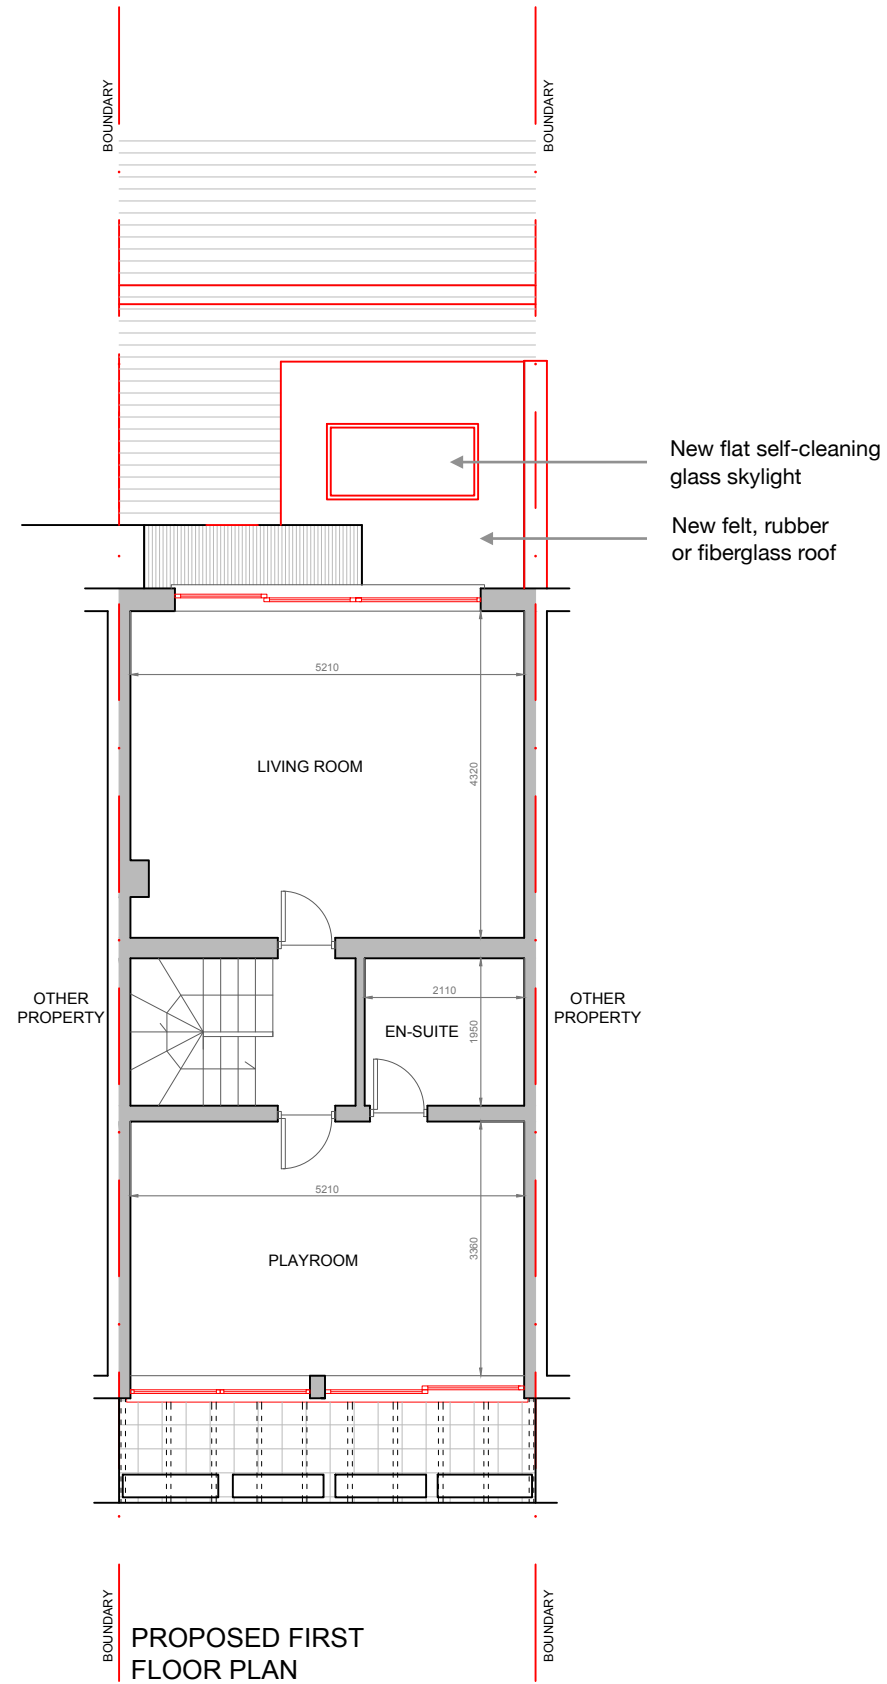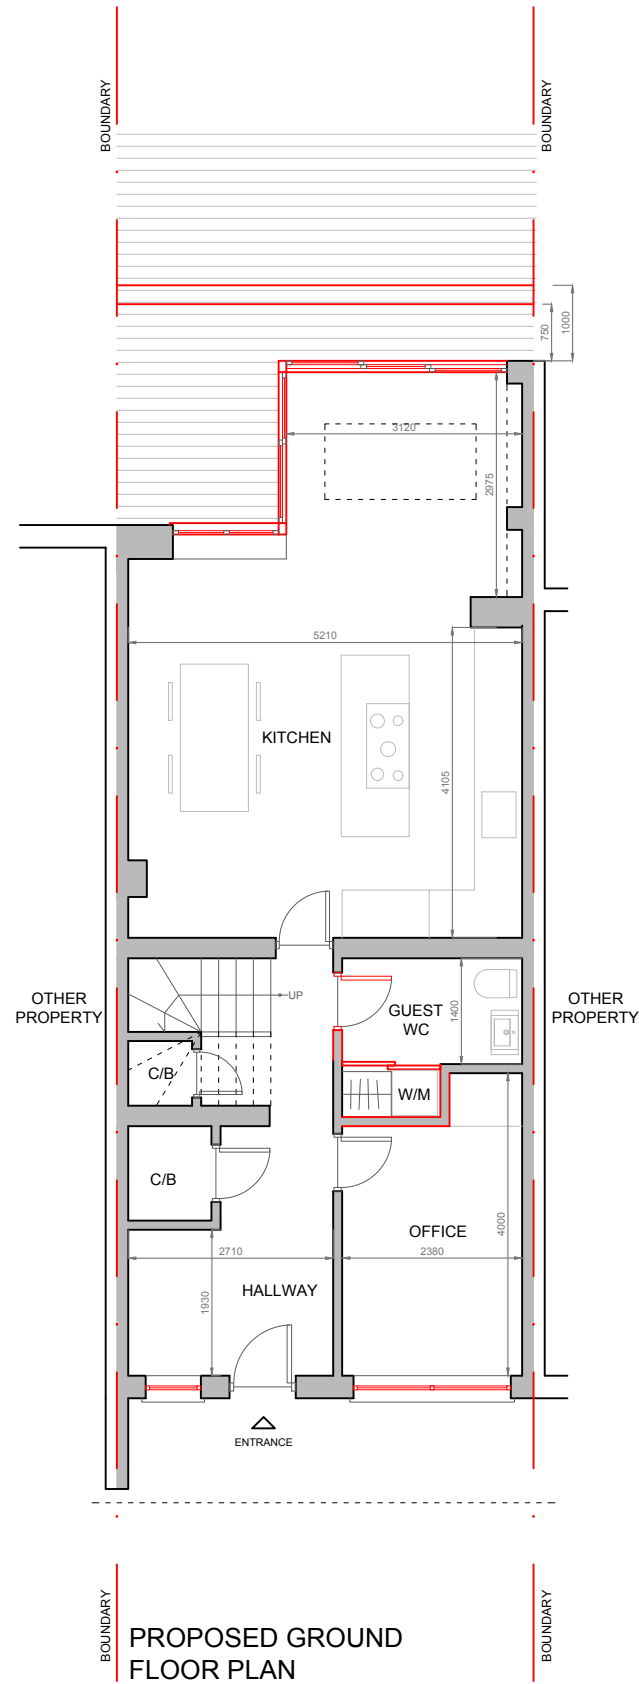

Drawings for planning purposes only, not construction. Any dimensions shown are subject to site surveys and all measurements are to be checked on site prior to any construction or manufacture. All dimensions are in millimetres unless stated otherwise. Specific details are subject to further design development. This drawing is a Copyright of Halecyon Architecture & Design

| Address | Description | Client | Survey date | Date | Scale | Size | Drawn by | Check by | Version | Rev | Drawing No |
|-------------------------------------|--|-------------|-------------|------------|-------|------|----------|----------|---------|-----|------------|
| 29 CROSSFIELD ROAD, NW3 4NT, LONDON | Ground Floor reconfiguration and extension | Yana Gouzon | 01.10.2024 | 02.01.2025 | 1:100 | A3 | AL | AL | - | 03 | 05 |

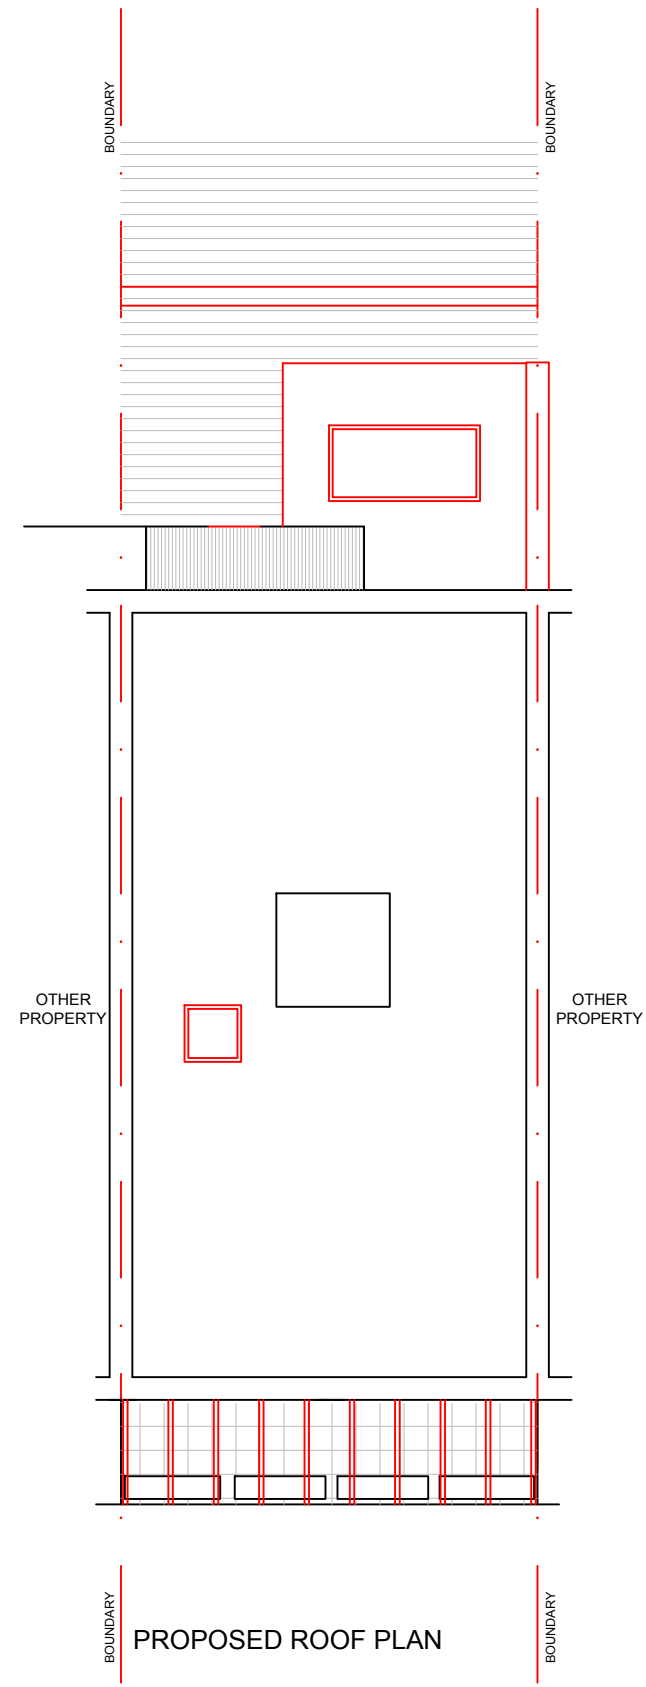
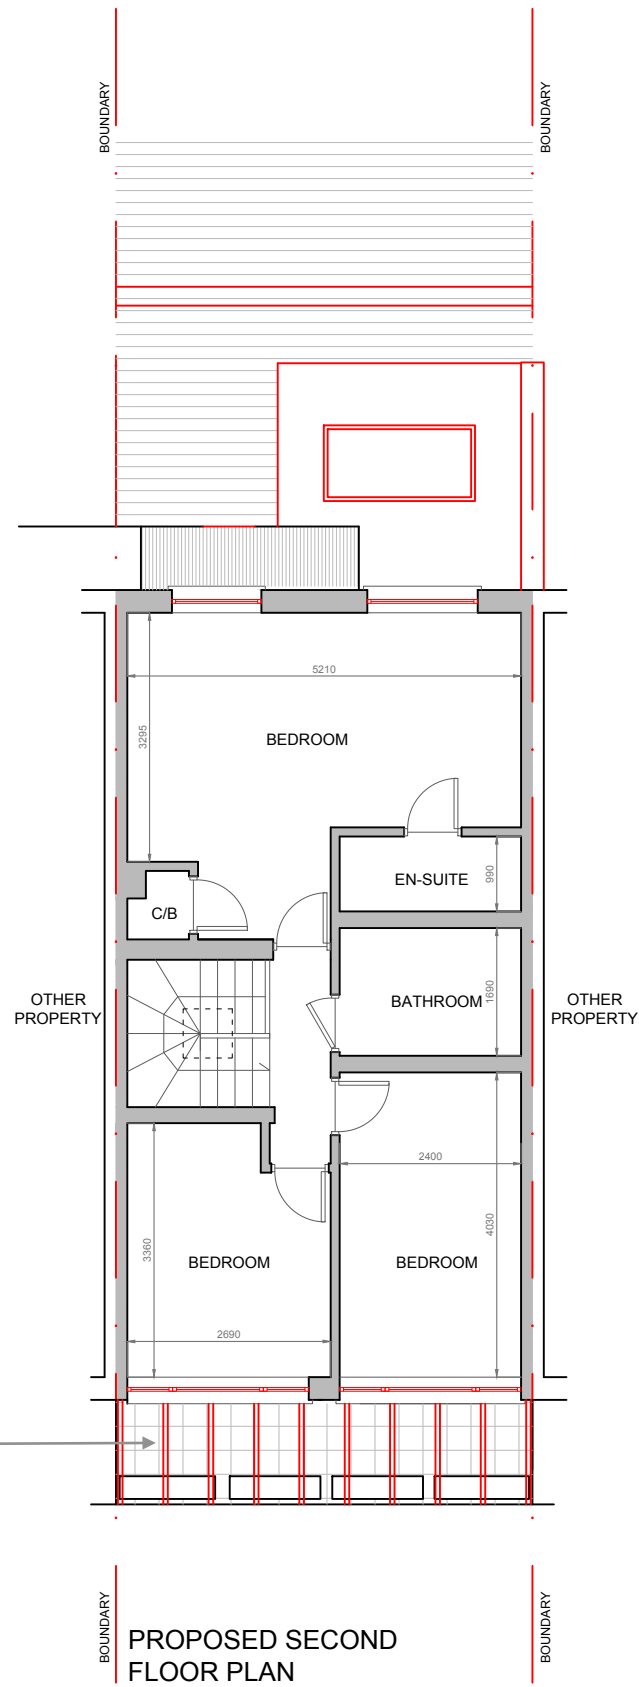


New pergola to match neighbouring properties



Drawings for planning purposes only, not construction. Any dimensions shown are subject to site surveys and all measurements are to be checked on site prior to any construction or manufacture. All dimensions are in millimetres unless stated otherwise. Specific details are subject to further design development. This drawing is a Copyright of Halecyon Architecture & Design

| Address | Description | Client | Survey date | Date | Scale | Size | Drawn by | Check by | Version | Rev | Drawing No |
|-------------------------------------|--|-------------|-------------|------------|-------|------|----------|----------|---------|-----|------------|
| 29 CROSSFIELD ROAD, NW3 4NT, LONDON | Ground Floor reconfiguration and extension | Yana Gouzon | 01.10.2024 | 02.01.2025 | 1:100 | A3 | AL | AL | - | 03 | 06 |

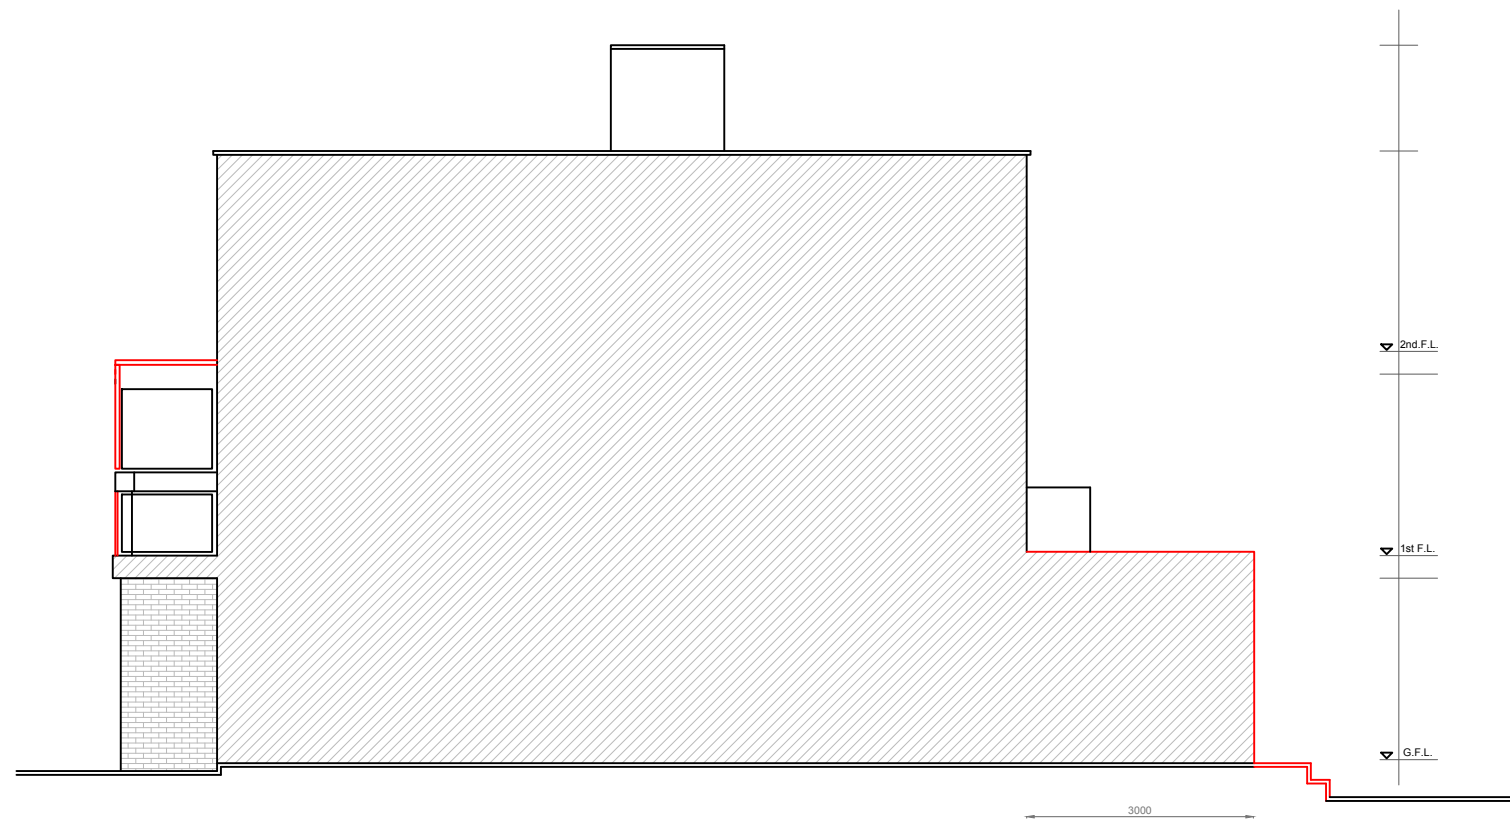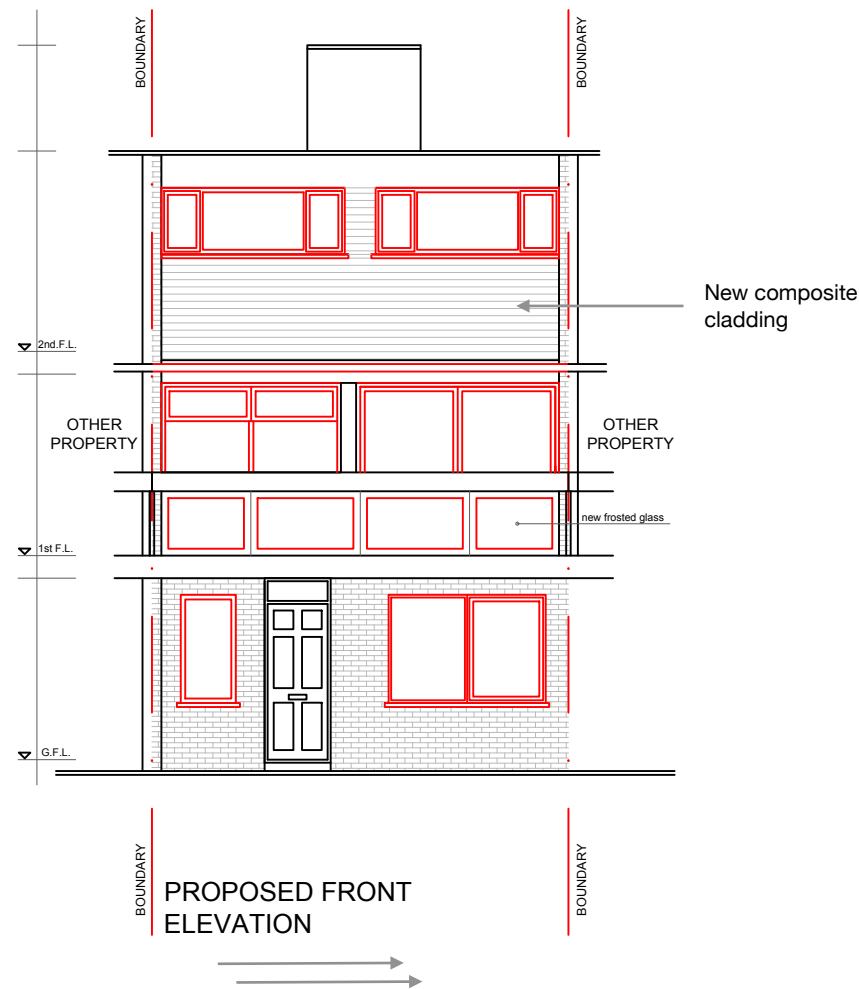



PROPOSED FRONT ELEVATION

PROPOSED RIGHT SIDE ELEVATION



Drawings for planning purposes only, not construction. Any dimensions shown are subject to site surveys and all measurements are to be checked on site prior to any construction or manufacture. All dimensions are in millimetres unless stated otherwise. Specific details are subject to further design development. This drawing is a Copyright of Halecyon Architecture & Design

| Address | Description | Client | Survey date | Date | Scale | Size | Drawn by | Check by | Version | Rev | Drawing No |
|-------------------------------------|--|-------------|-------------|------------|-------|------|----------|----------|---------|-----|------------|
| 29 CROSSFIELD ROAD, NW3 4NT, LONDON | Ground Floor reconfiguration and extension | Yana Gouzon | 01.10.2024 | 02.01.2025 | 1:100 | A3 | AL | AL | - | 03 | 07 |

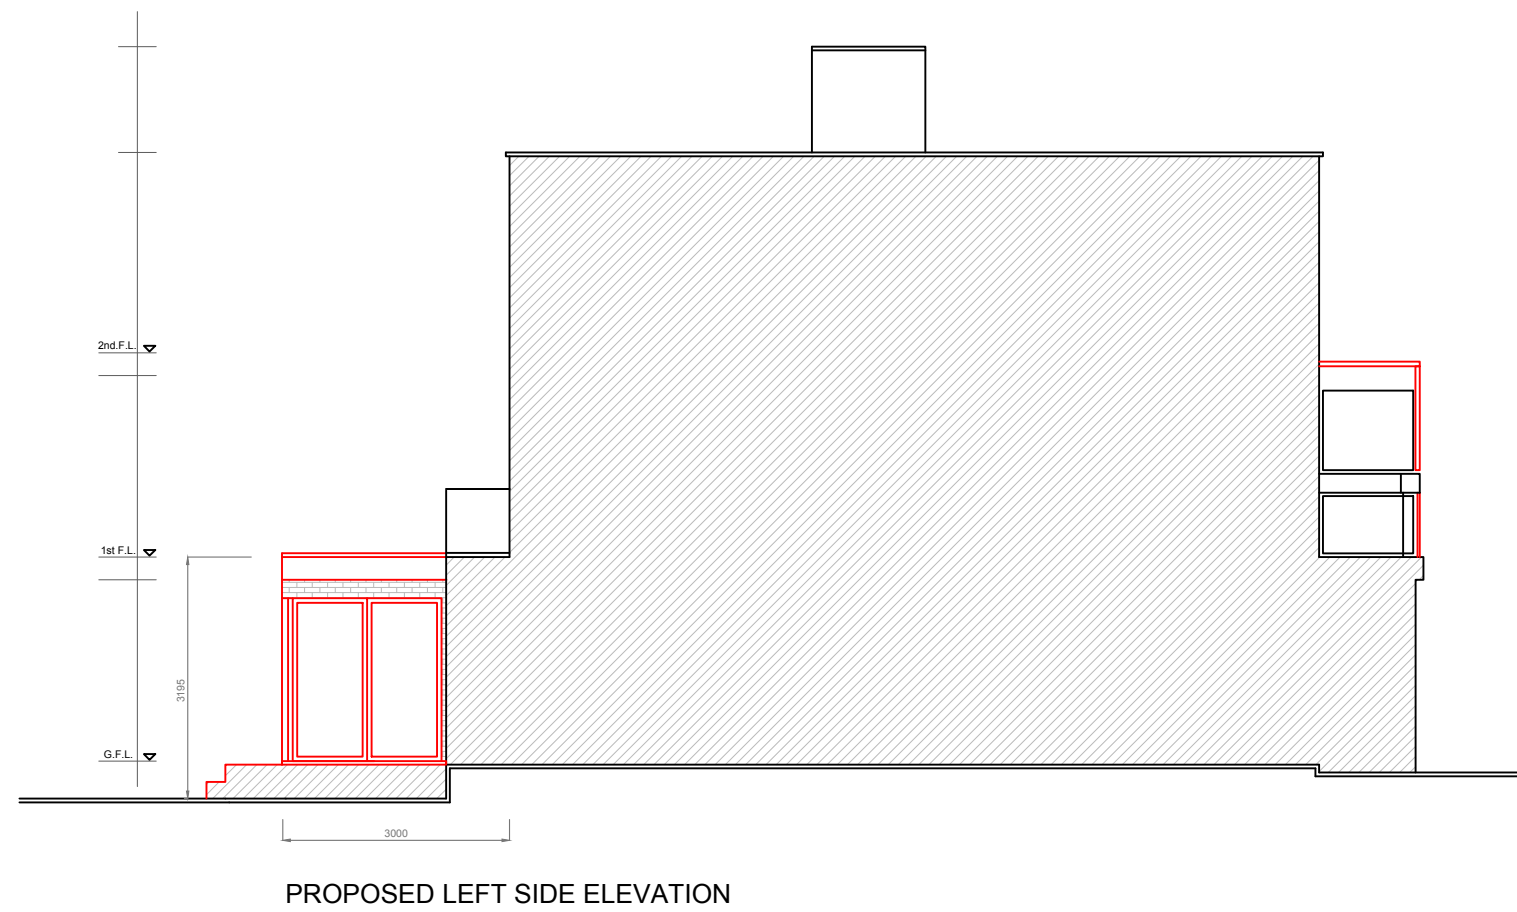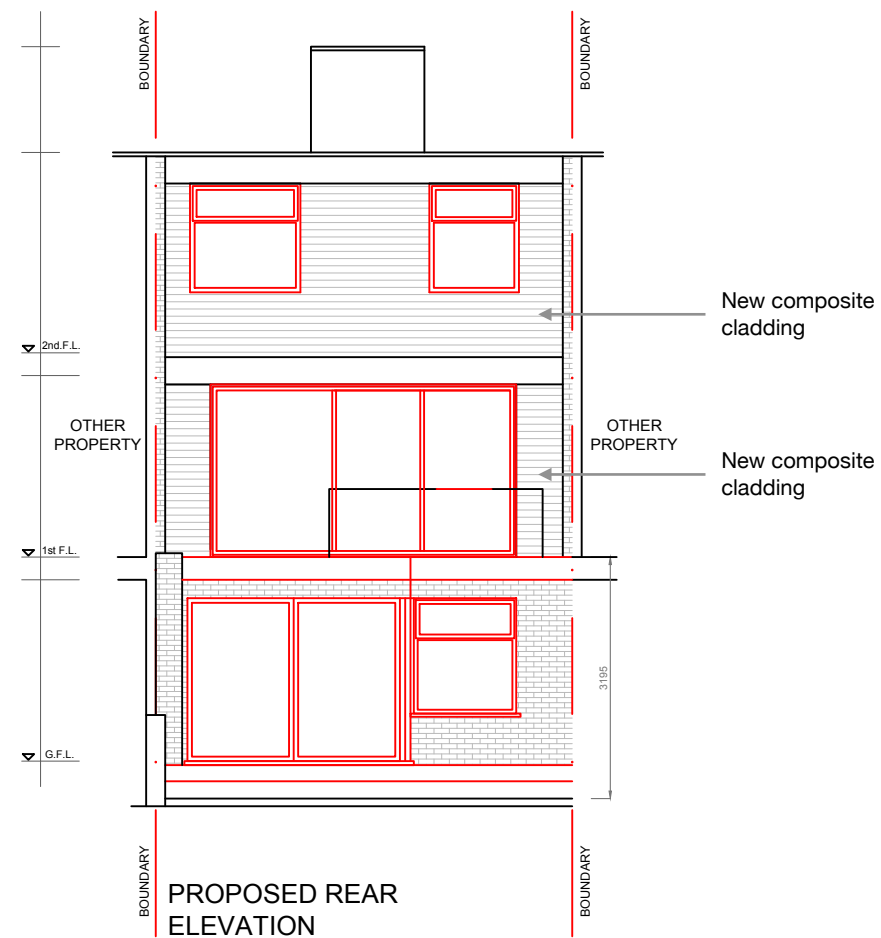

Drawings for planning purposes only, not construction. Any dimensions shown are subject to site surveys and all measurements are to be checked on site prior to any construction or manufacture. All dimensions are in millimetres unless stated otherwise. Specific details are subject to further design development. This drawing is a Copyright of Halecyon Architecture & Design

| Address | Description | Client | Survey date | Date | Scale | Size | Drawn by | Check by | Version | Rev | Drawing No |
|-------------------------------------|--|-------------|-------------|------------|-------|------|----------|----------|---------|-----|------------|
| 29 CROSSFIELD ROAD, NW3 4NT, LONDON | Ground Floor reconfiguration and extension | Yana Gouzon | 01.10.2024 | 02.01.2025 | 1:100 | A3 | AL | AL | - | 03 | 08 |