




CLIENT	ES LONDON LIMITED
ADDRESS	27,28 WOBURN SQUARE, LONDON WC1H 0AA, UK

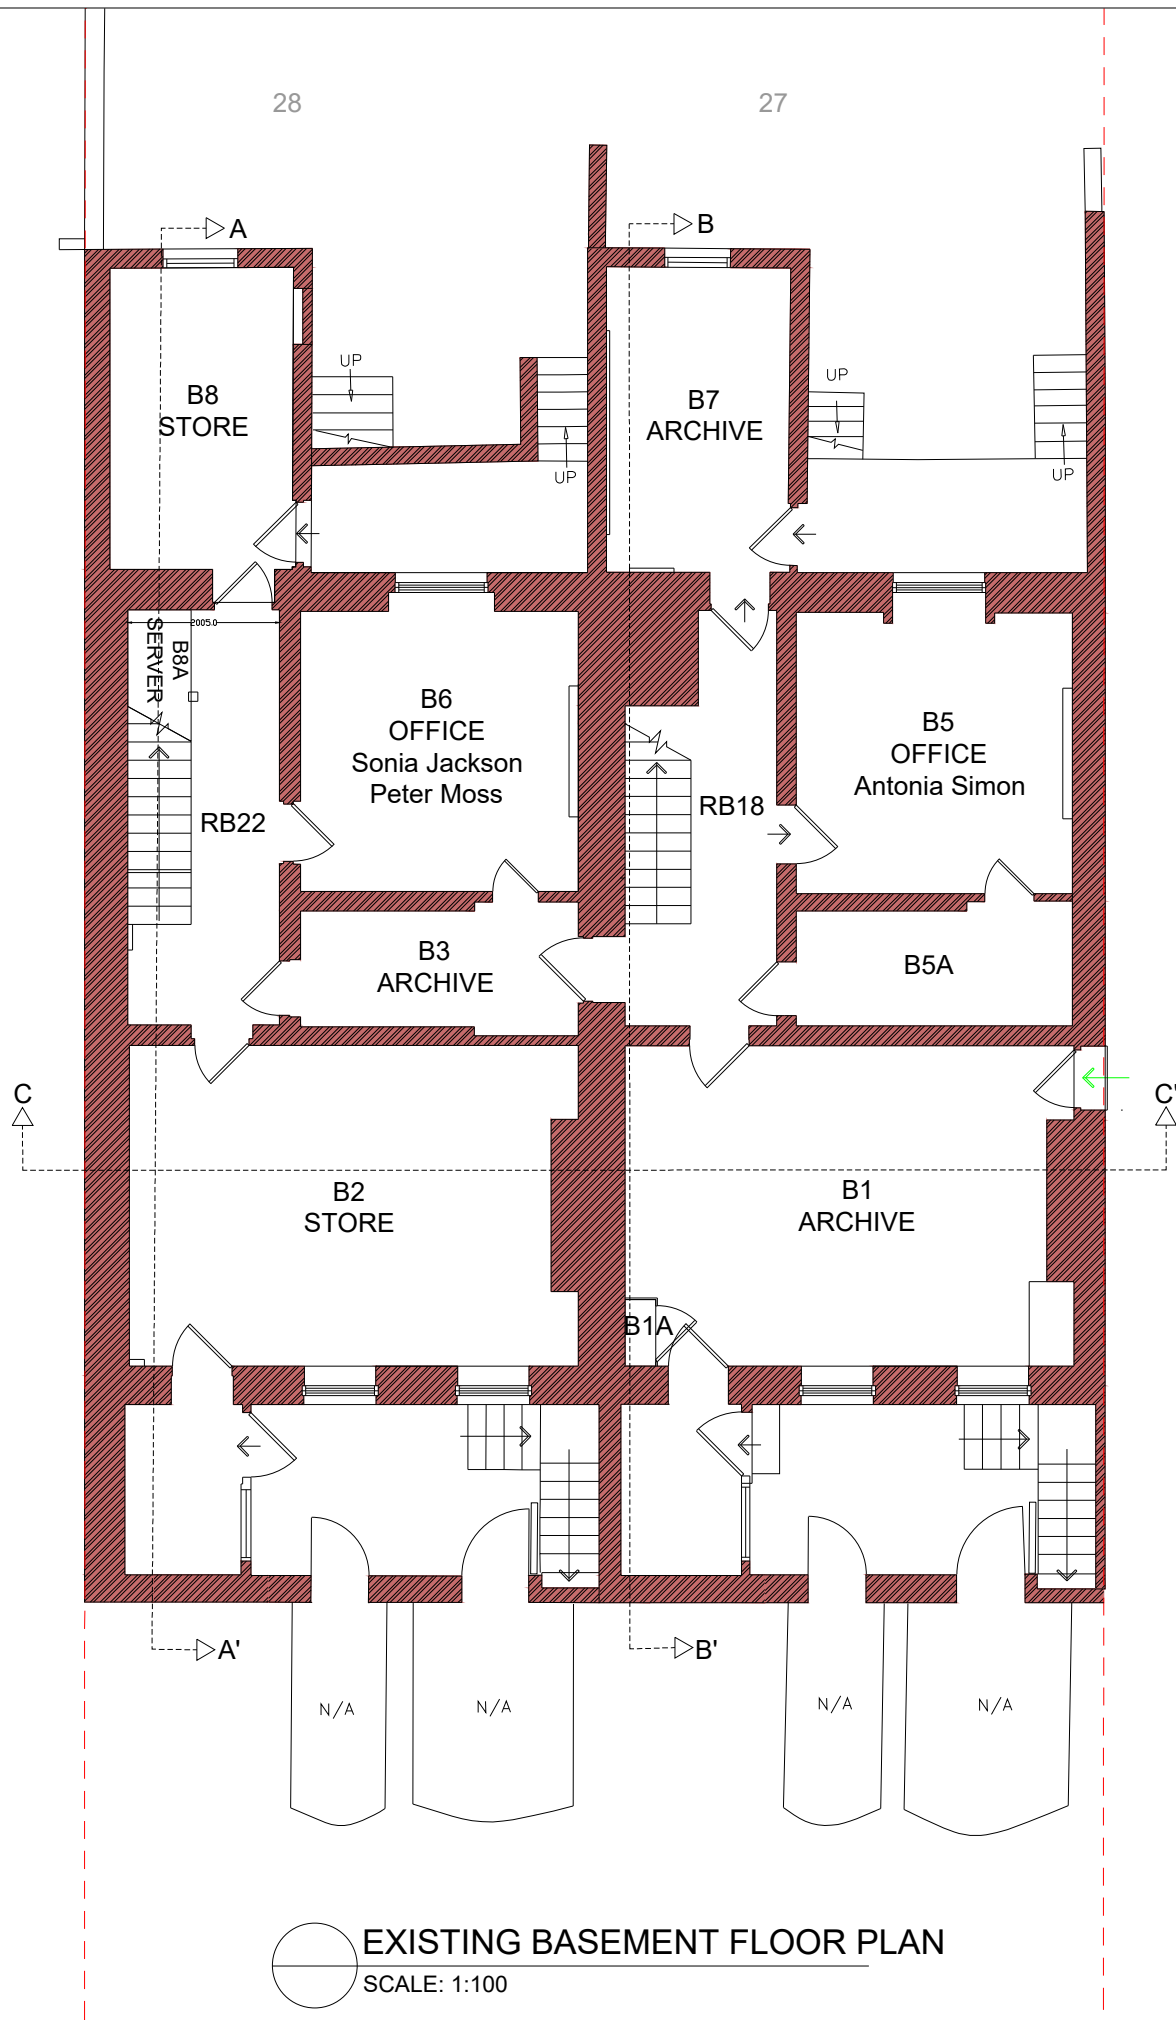

EXISTING BASEMENT FLOOR PLAN
SCALE: 1:100

Consultants:




contact Us: +443301339360
info@paramountbuilt.co.uk
85 Great Portland Street, First
Floor, London, England, W1W 7L

North Direction:



Scale = 1:100

 

Date:

31-01-2025

Scale:

1-100@A3

Client Name and Address:

ES London Limited,
27,28 Woburn Square, London WC1H
0AA, UK

Project Description:

REFURBISHMENT WORK

Drawing Title:

PLANNING DRAWINGS

DRAWING HISTORY

DATE	REV#	DESCRIPTION

- STRUCTURE TO BE DEMOLISHED
- EXISTING STRUCTURE
- PROPOSED STRUCTURE
- PROPOSED DOOR & WINDOW

Consultant's Stamp:

PARAMOUNTBUILT

Sheet Title: FLOOR PLAN


Sheet No. A-001

Drawn by:

N-M

Checked by:

J-Z

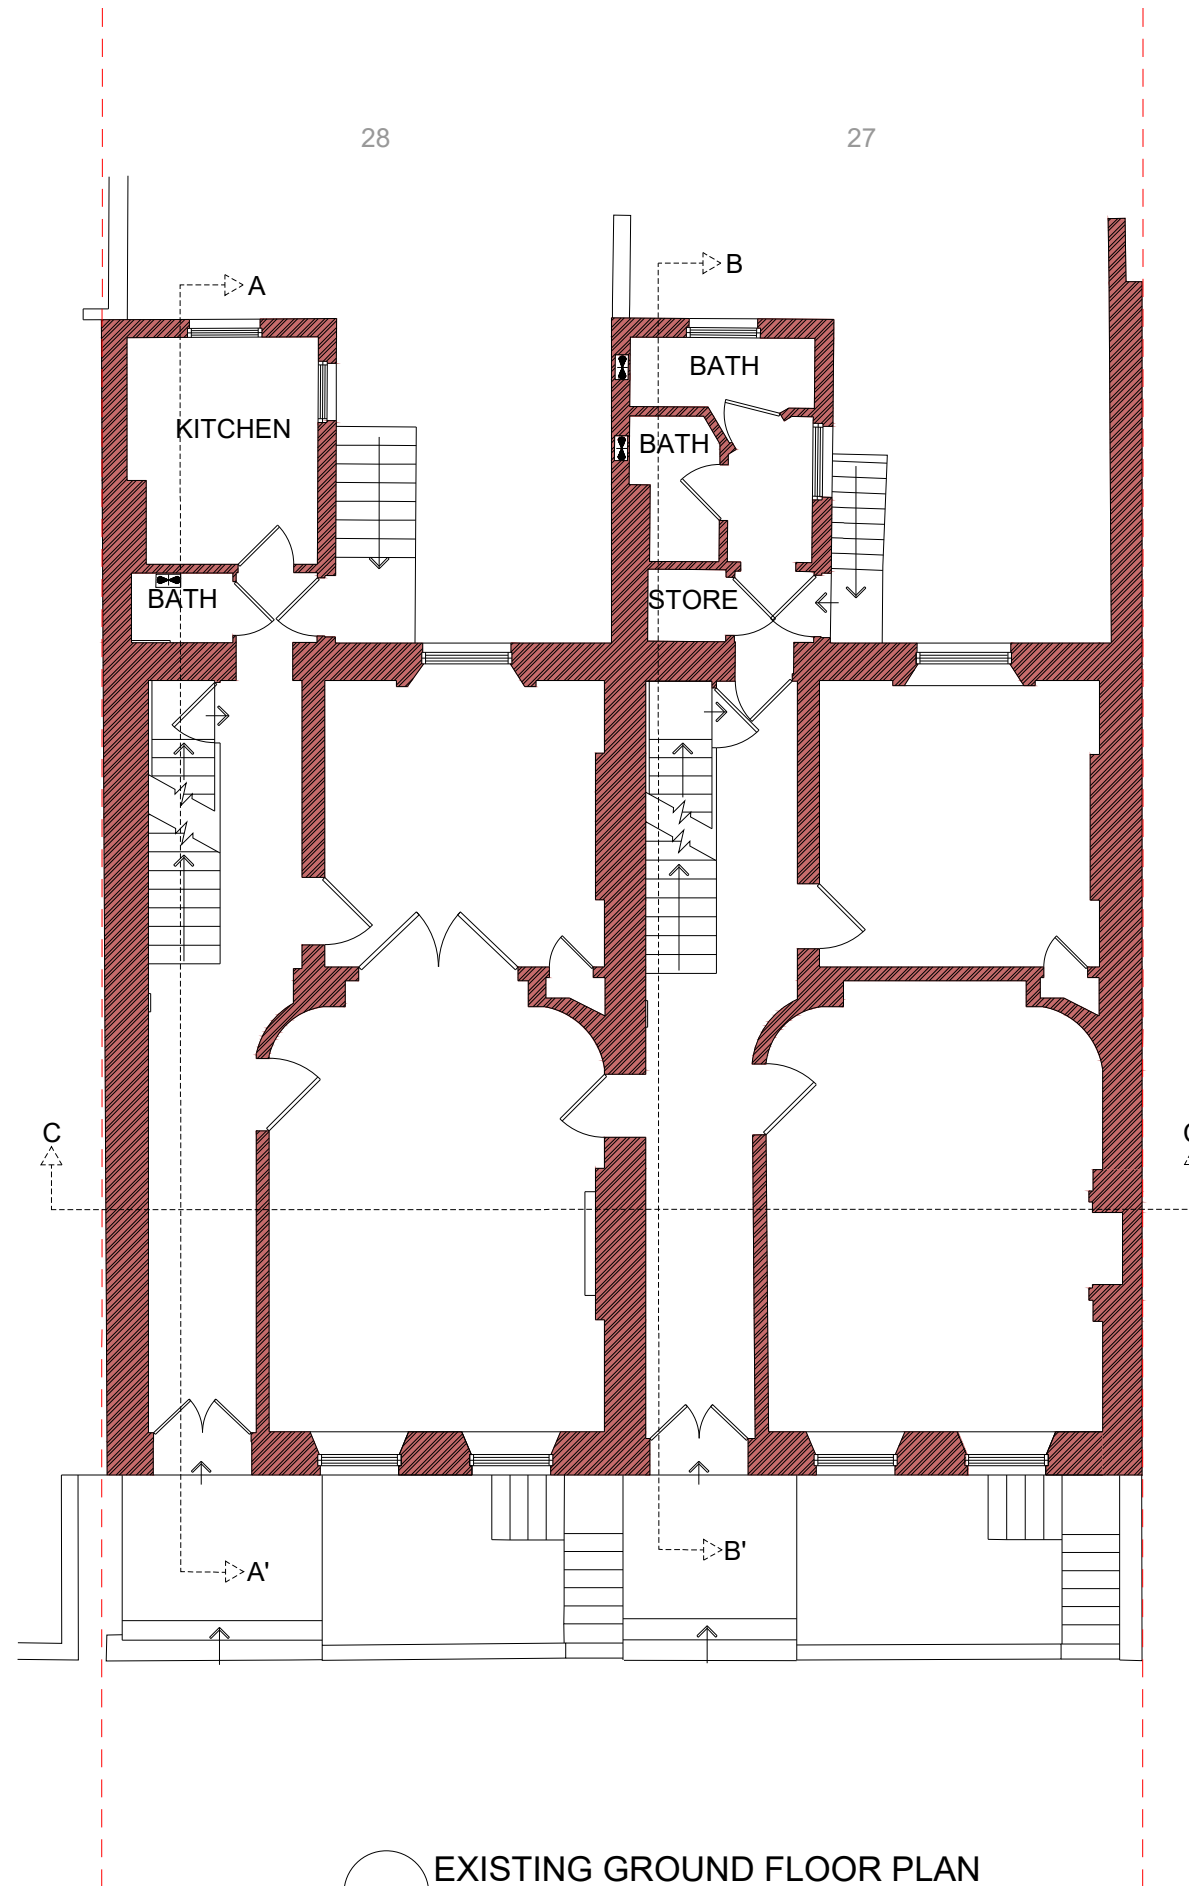

EXISTING GROUND FLOOR PLAN
SCALE: 1:100

Consultants:




contact Us: +443301339360
info@paramountbuilt.co.uk
85 Great Portland Street, First
Floor, London, England, W1W 7L

North Direction:



Scale = 1:100

 

Date:

31-01-2025

Scale:

1-100@A3

Client Name and Address:

ES London Limited,
27,28 Woburn Square, London WC1H
0AA, UK

Project Description:

REFURBISHMENT WORK

Drawing Title:

PLANNING DRAWINGS

DRAWING HISTORY

DATE	REV#	DESCRIPTION

	STRUCTURE TO BE DEMOLISHED
	EXISTING STRUCTURE
	PROPOSED STRUCTURE
	PROPOSED DOOR & WINDOW

Consultant's Stamp:

PARAMOUNTBUILT

Sheet Title: FLOOR PLAN


Sheet No. A-002

Drawn by:

N-M

Checked by:

J-Z

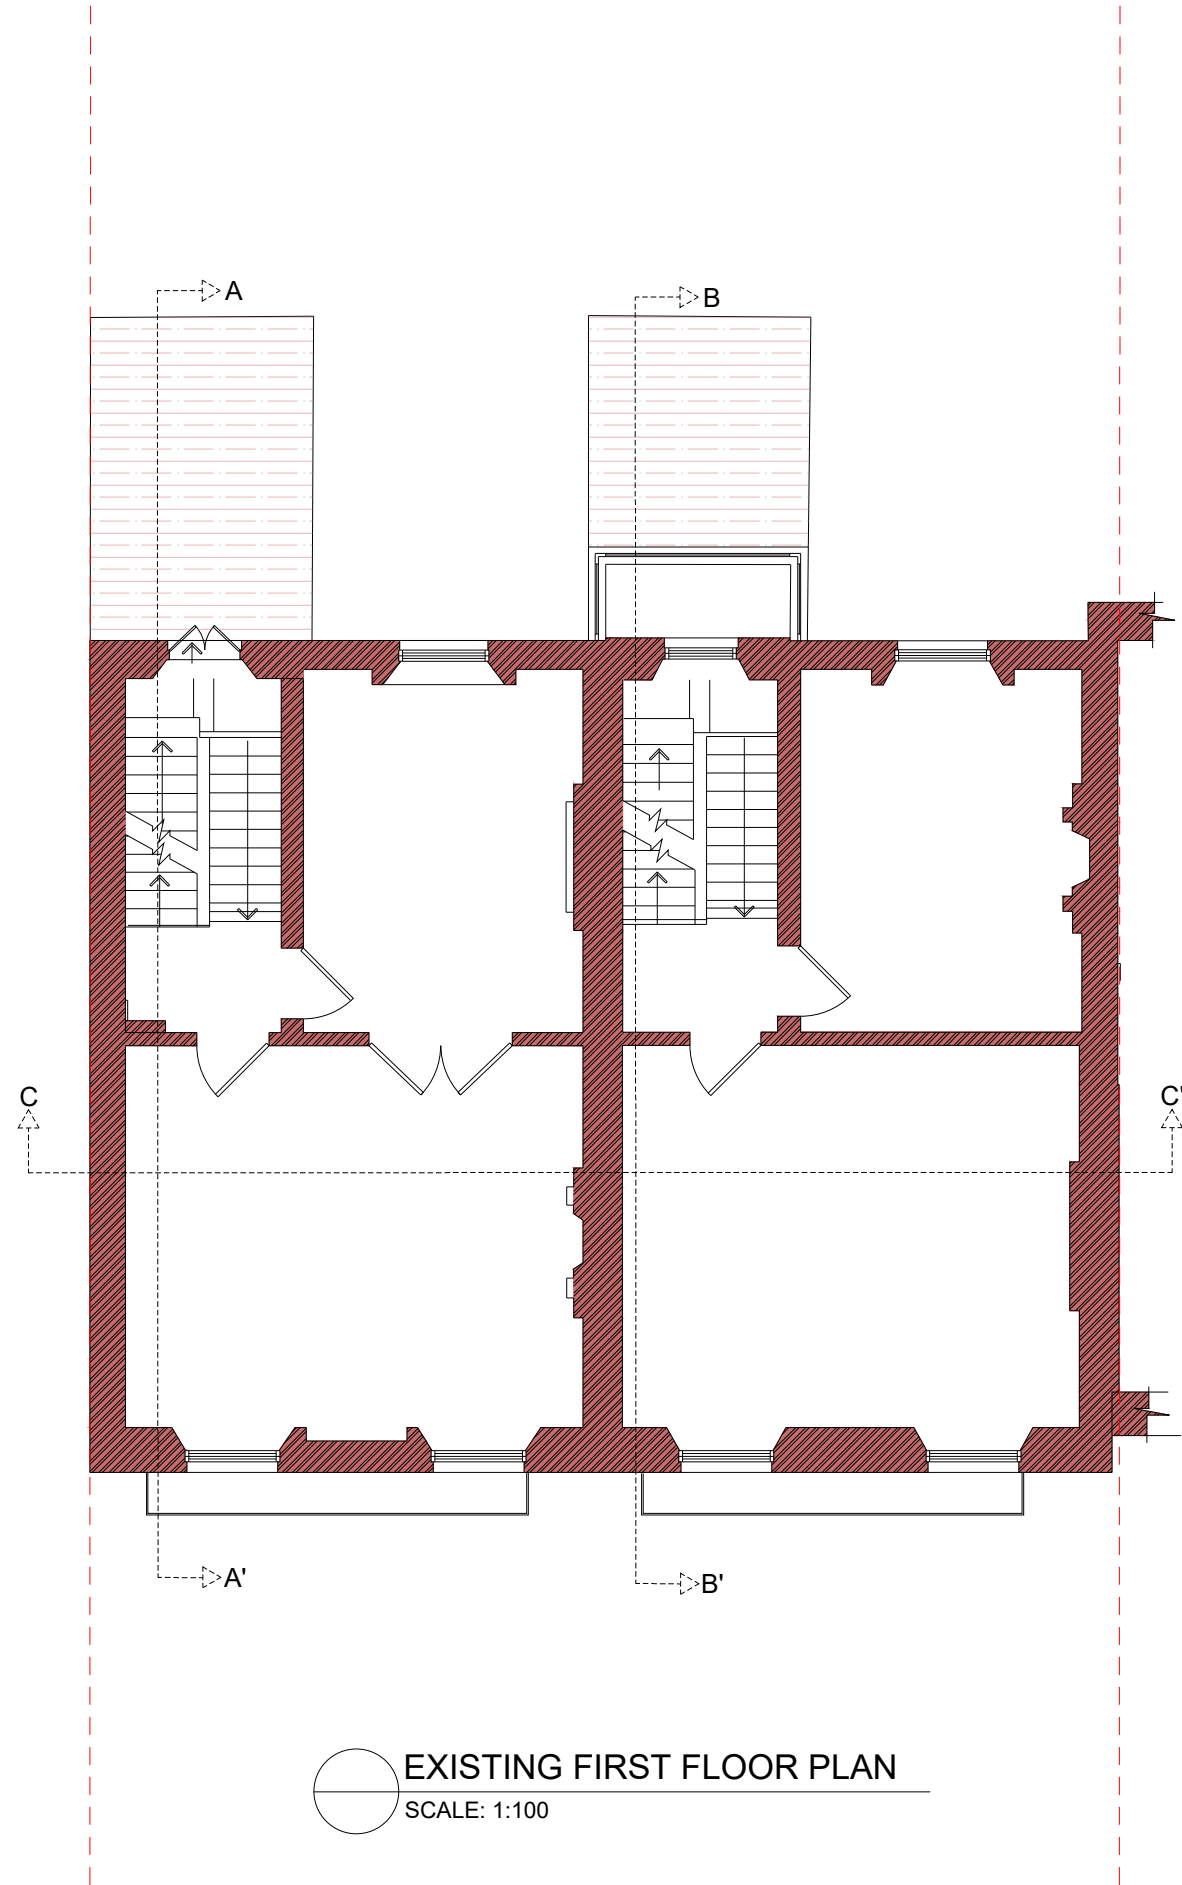

EXISTING FIRST FLOOR PLAN
SCALE: 1:100

Consultants:




contact Us: +443301339360
info@paramountbuilt.co.uk
85 Great Portland Street, First
Floor, London, England, W1W 7L

North Direction:



Scale = 1:100

 

Date:

31-01-2025

Scale:

1-100@A3

Client Name and Address:

ES London Limited,
27,28 Woburn Square, London WC1H
0AA, UK

Project Description:

REFURBISHMENT WORK

Drawing Title:

PLANNING DRAWINGS

DRAWING HISTORY

DATE	REV#	DESCRIPTION

- STRUCTURE TO BE DEMOLISHED
- EXISTING STRUCTURE
- PROPOSED STRUCTURE
- PROPOSED DOOR & WINDOW

Consultant's Stamp:

PARAMOUNTBUILT

Sheet Title: FLOOR PLAN


Sheet No. A-003

Drawn by:

N-M

Checked by:

J-Z

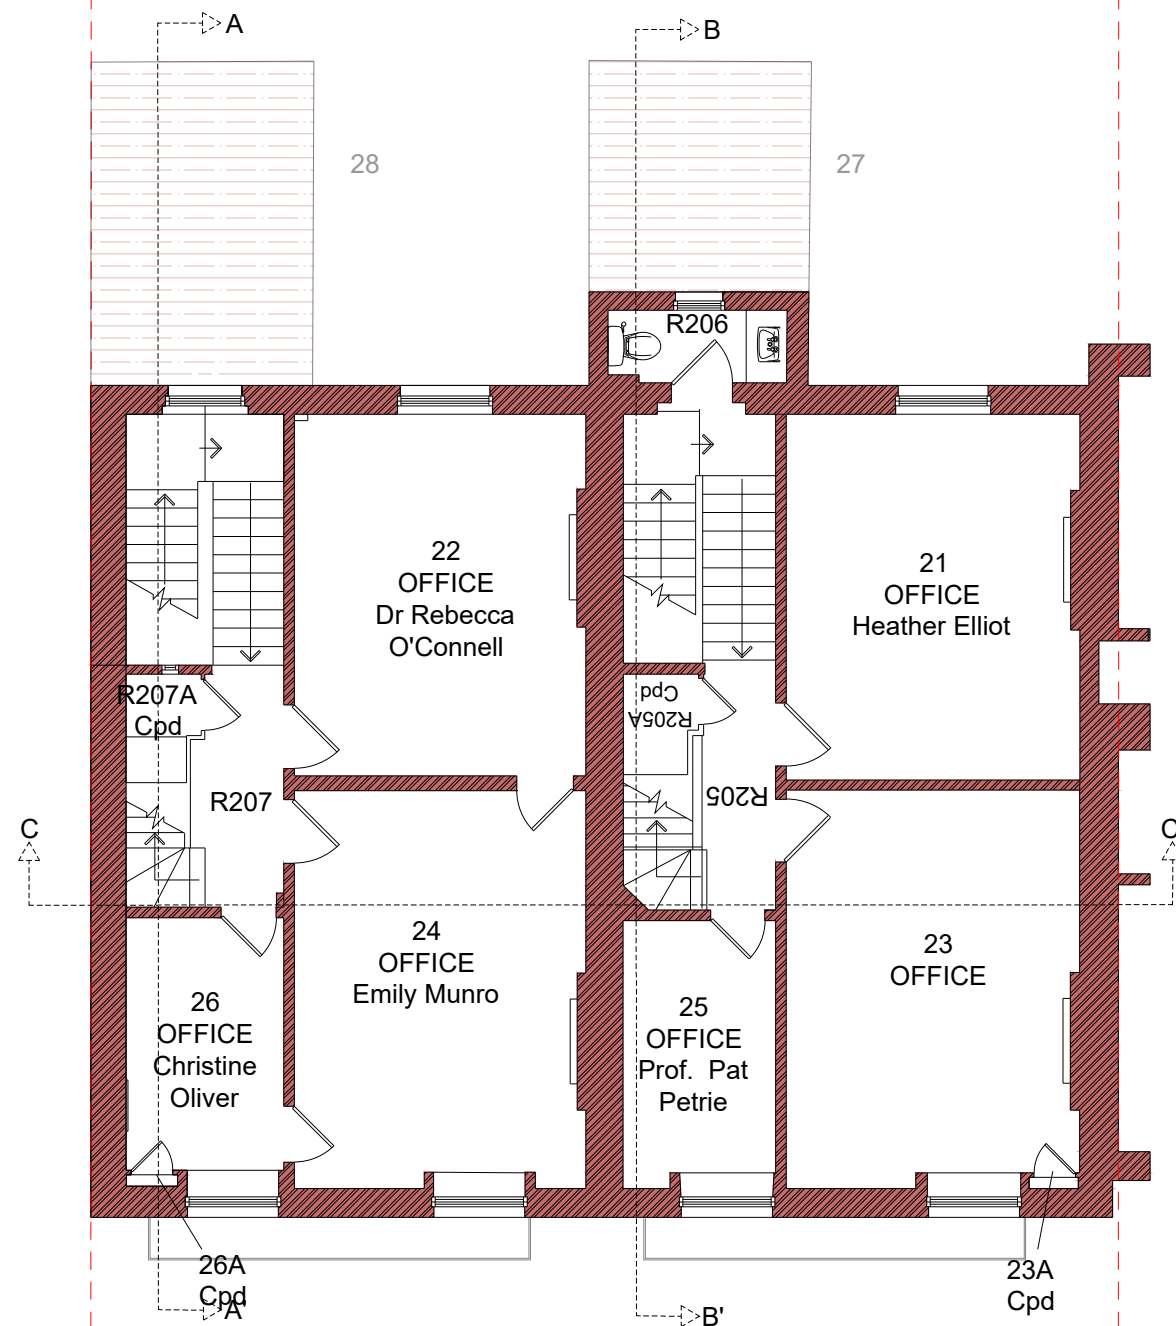

EXISTING SECOND FLOOR PLAN
SCALE: 1:100

Consultants:




contact Us: +443301339360
info@paramountbuilt.co.uk
85 Great Portland Street, First
Floor, London, England, W1W 7L

North Direction:



Scale = 1:100

 

Date:

31-01-2025

Scale:

1-100@A3

Client Name and Address:

ES London Limited,
27,28 Woburn Square, London WC1H
0AA, UK

Project Description:

REFURBISHMENT WORK

Drawing Title:

PLANNING DRAWINGS

DRAWING HISTORY

DATE	REV#	DESCRIPTION

	STRUCTURE TO BE DEMOLISHED
	EXISTING STRUCTURE
	PROPOSED STRUCTURE
	PROPOSED DOOR & WINDOW

Consultant's Stamp:

PARAMOUNTBUILT

Sheet Title: FLOOR PLAN


Sheet No. A-004

Drawn by:

N-M

Checked by:

J-Z

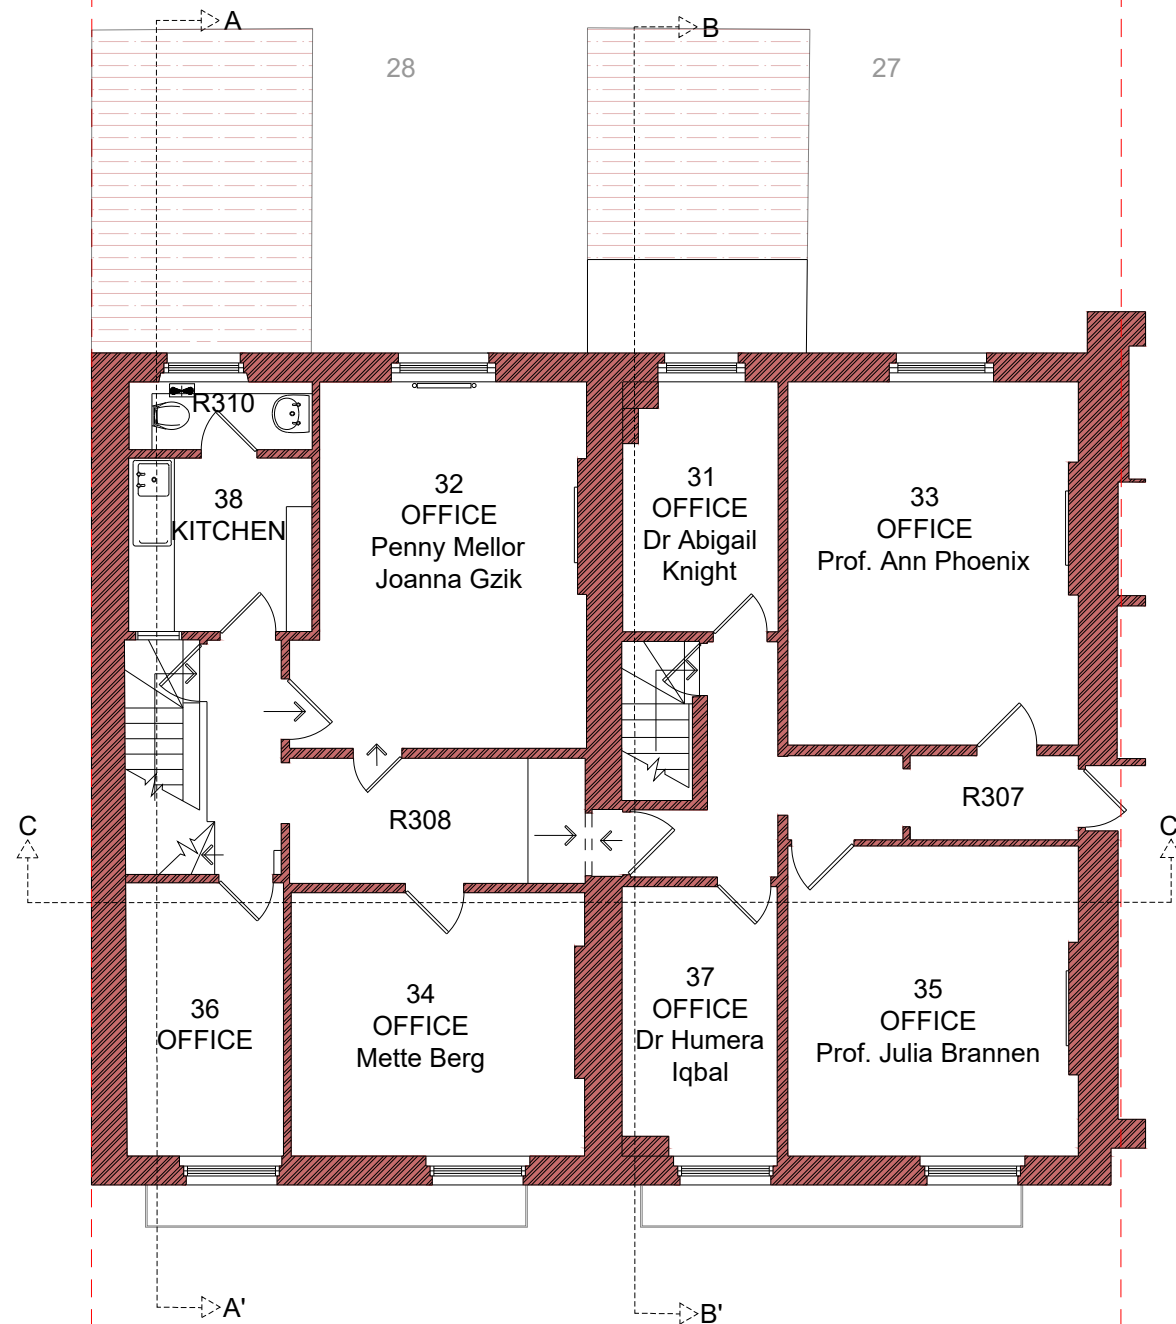

EXISTING THIRD FLOOR PLAN
SCALE: 1:100

Consultants:




contact Us: +443301339360
info@paramountbuilt.co.uk
85 Great Portland Street, First
Floor, London, England, W1W 7L

North Direction:



Scale = 1:100

 

Date:

31-01-2025

Scale:

1-100@A3

Client Name and Address:

ES London Limited,
27,28 Woburn Square, London WC1H
0AA, UK

Project Description:

REFURBISHMENT WORK

Drawing Title:

PLANNING DRAWINGS

DRAWING HISTORY

DATE	REV#	DESCRIPTION

	STRUCTURE TO BE DEMOLISHED
	EXISTING STRUCTURE
	PROPOSED STRUCTURE
	PROPOSED DOOR & WINDOW

Consultant's Stamp:

PARAMOUNTBUILT

Sheet Title: FLOOR PLAN


Sheet No. A-005

Drawn by:

N-M

Checked by:

J-Z

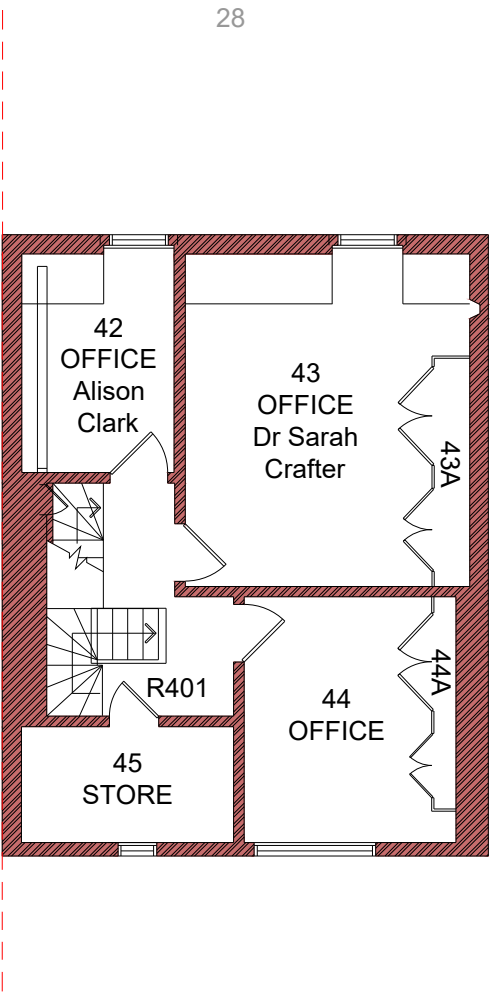

 **EXISTING FOURTH FLOOR PLAN**
SCALE: 1:100

Consultants:



PARAMOUNTBUILT

contact Us: +443301339360
info@paramountbuilt.co.uk
85 Great Portland Street, First
Floor, London, England, W1W 7L

North Direction:



Scale = 1:100



Date:

31-01-2025

Scale:

1-100@A3

Client Name and Address:

ES London Limited,
27,28 Woburn Square, London WC1H
0AA, UK

Project Description:

REFURBISHMENT WORK

Drawing Title:

PLANNING DRAWINGS

DRAWING HISTORY		
DATE	REV#	DESCRIPTION



STRUCTURE TO BE DEMOLISHED



EXISTING STRUCTURE



PROPOSED STRUCTURE



PROPOSED DOOR & WINDOW

Consultant's Stamp:



PARAMOUNTBUILT

Sheet Title:

FLOOR PLAN

Sheet No.


A-006

Drawn by:

N-M

Checked by:

J-Z

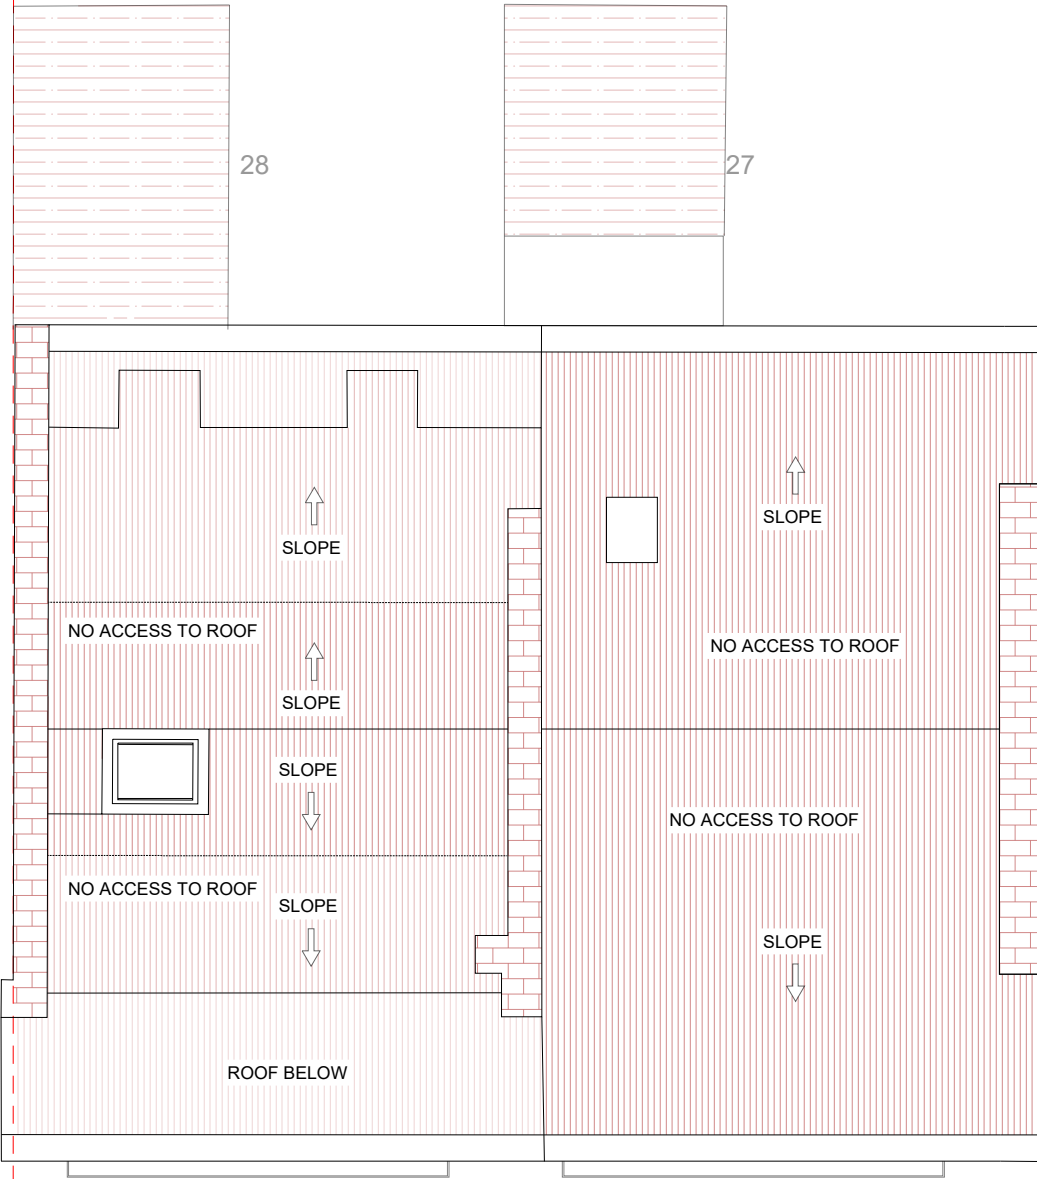

 **EXISTING ROOF PLAN**
SCALE: 1:100

Consultants:




contact Us: +443301339360
info@paramountbuilt.co.uk
85 Great Portland Street, First Floor, London, England, W1W 7L

North Direction:



Scale = 1:100

 

Date:

31-01-2025

Scale:

1-100@A3

Client Name and Address:

ES London Limited,
27,28 Woburn Square, London WC1H
0AA, UK

Project Description:

REFURBISHMENT WORK

Drawing Title:

PLANNING DRAWINGS

DRAWING HISTORY		
DATE	REV#	DESCRIPTION

 STRUCTURE TO BE DEMOLISHED

 EXISTING STRUCTURE

 PROPOSED STRUCTURE

 PROPOSED DOOR & WINDOW

Consultant's Stamp:



Sheet Title:

ROOF PLAN

Sheet No.

A-007

Drawn by:

N-M

Checked by:

J-Z



Consultants:




contact Us: +443301339360
info@paramountbuilt.co.uk
85 Great Portland Street, First
Floor, London, England, W1W 7L

North Direction:



Scale = 1:100

 

Date:

31-01-2025

Scale:

1-100@A3

Client Name and Address:

ES London Limited,
27,28 Woburn Square, London WC1H
0AA, UK

Project Description:

REFURBISHMENT WORK

Drawing Title:

PLANNING DRAWINGS

DRAWING HISTORY

DATE	REV#	DESCRIPTION

	STRUCTURE TO BE DEMOLISHED
	EXISTING STRUCTURE
	PROPOSED STRUCTURE
	PROPOSED DOOR & WINDOW

Consultant's Stamp:

PARAMOUNTBUILT

Sheet Title: ELEVATION

Sheet No. A-008

Drawn by:

N-M

Checked by:

J-Z



Consultants:




contact Us: +443301339360
info@paramountbuilt.co.uk
85 Great Portland Street, First
Floor, London, England, W1W 7L

North Direction:



Scale = 1:100

 

Date:

31-01-2025

Scale:

1-100@A3

Client Name and Address:

ES London Limited,
27,28 Woburn Square, London WC1H
0AA, UK

Project Description:

REFURBISHMENT WORK

Drawing Title:

PLANNING DRAWINGS

DRAWING HISTORY

DATE	REV#	DESCRIPTION

	STRUCTURE TO BE DEMOLISHED
	EXISTING STRUCTURE
	PROPOSED STRUCTURE
	PROPOSED DOOR & WINDOW

Consultant's Stamp:

PARAMOUNTBUILT

Sheet Title: ELEVATION


Sheet No. A-009

Drawn by:



N-M

Checked by:

J-Z

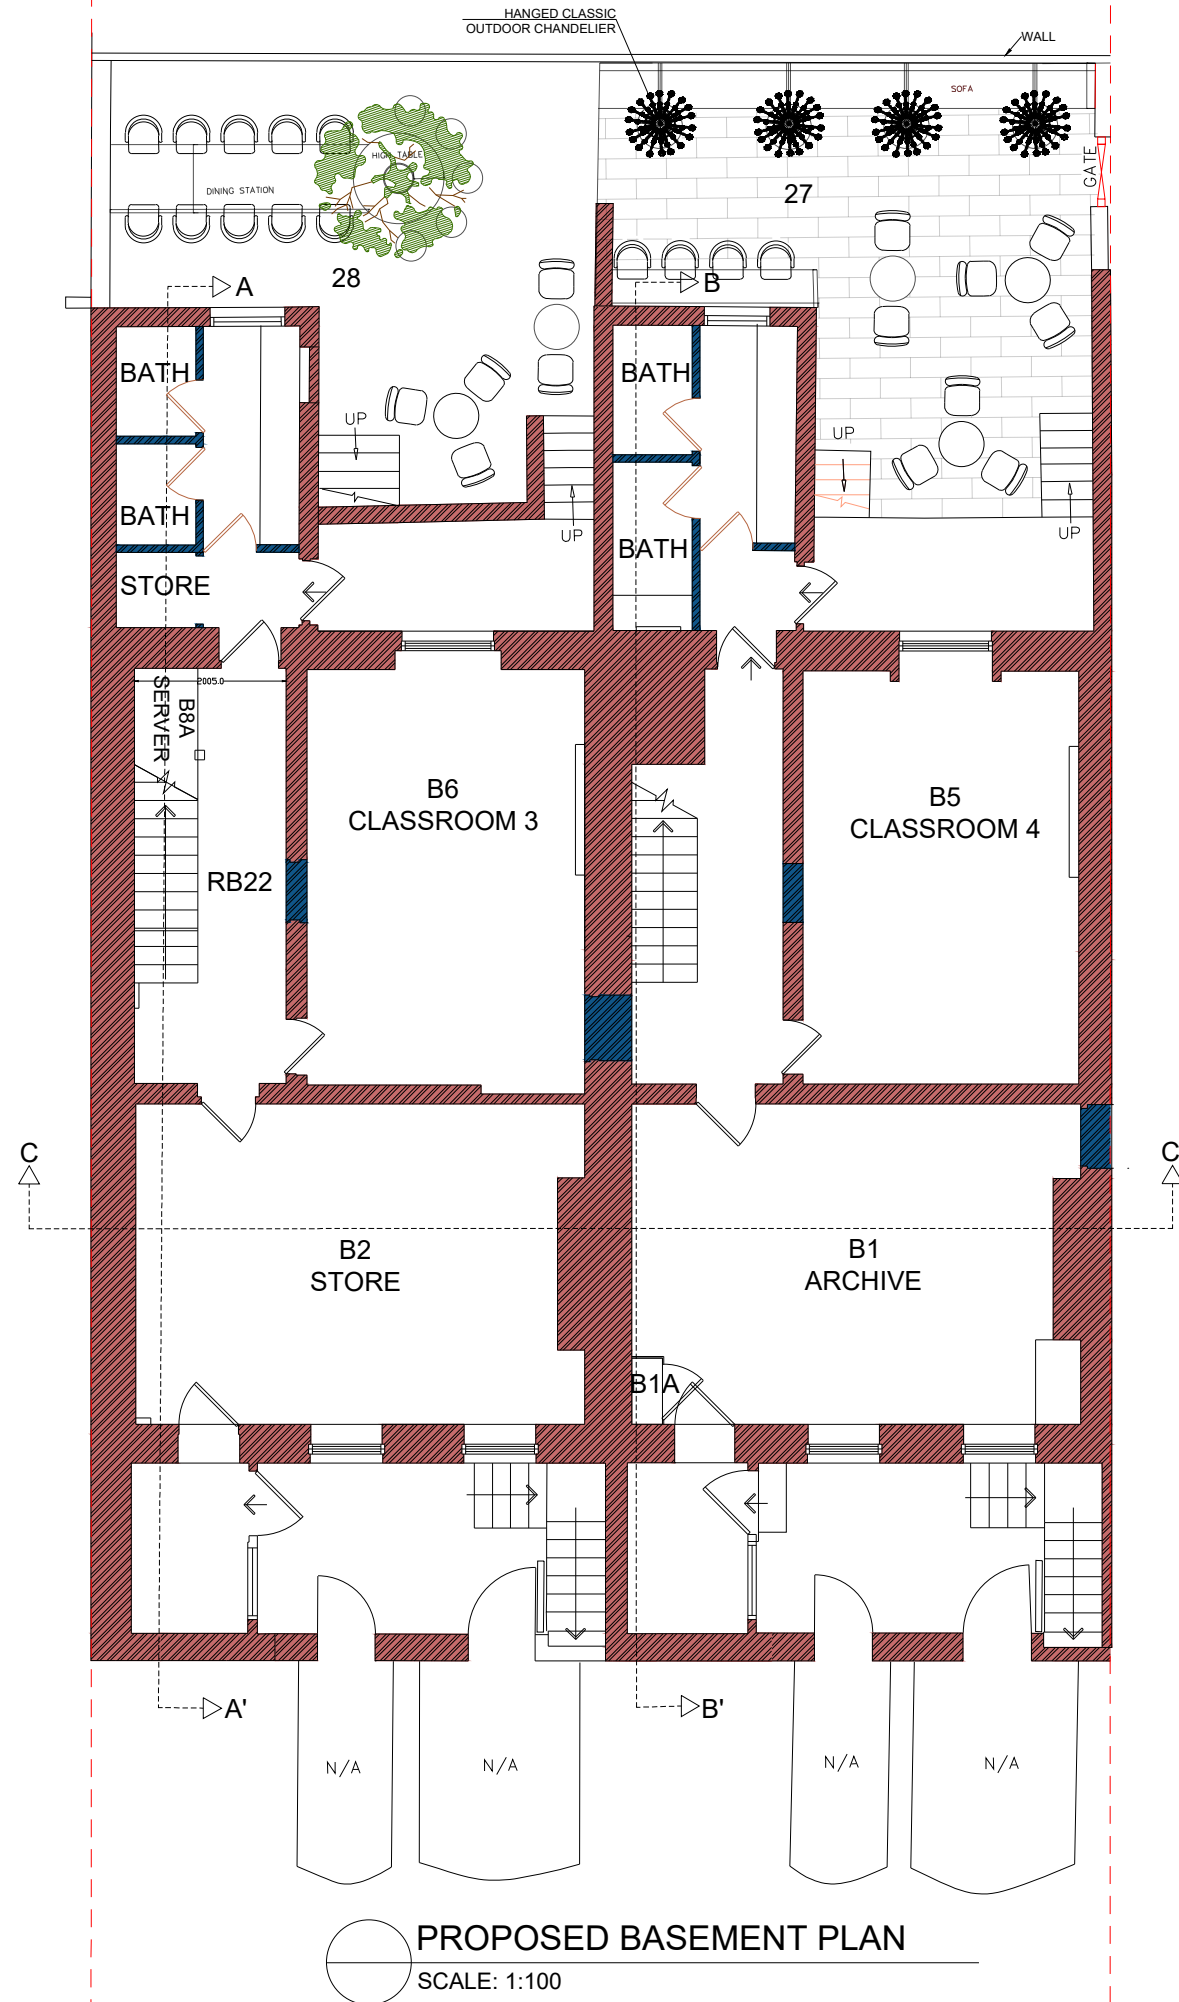

contact Us: +443301339360
info@paramountbuilt.co.uk
85 Great Portland Street, First
Floor, London, England, W1W 7L

 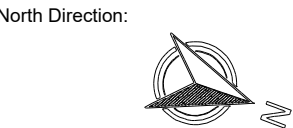

Date:

31-01-2025

Scale:

1-100@A3

Client Name and Address:

ES London Limited,
27,28 Woburn Square, London WC1H
0AA, UK

Project Description:

REFURBISHMENT WORK

Drawing Title:

PLANNING DRAWINGS

DRAWING HISTORY		
DATE	REV#	DESCRIPTION

- STRUCTURE TO BE DEMOLISHED
- EXISTING STRUCTURE
- PROPOSED STRUCTURE
- PROPOSED DOOR & WINDOW

Consultant's Stamp:

PARAMOUNTBUILT

Sheet Title:

FLOOR PLAN

Sheet No.


A-010

Drawn by:

N-M

Checked by:

J-Z

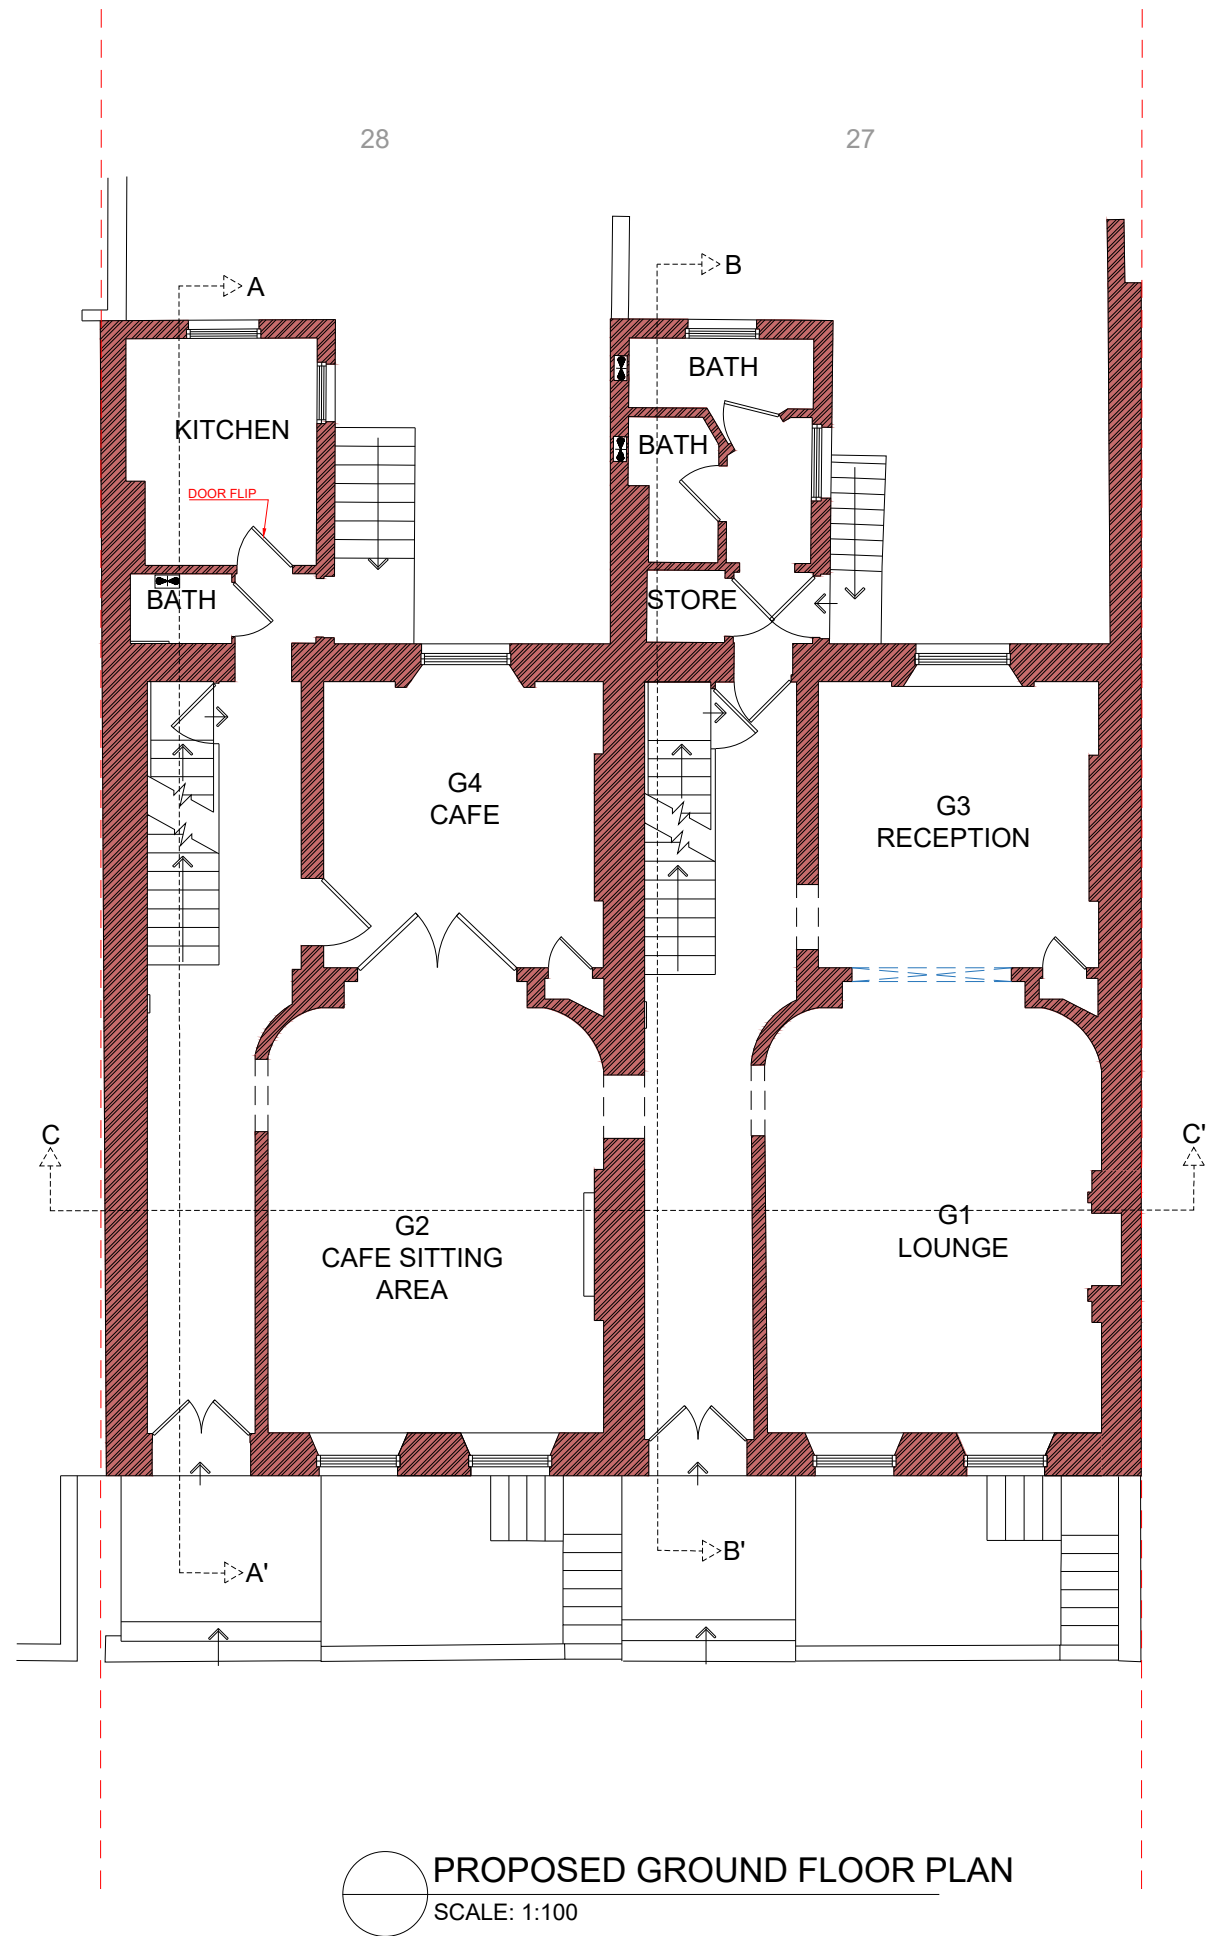

Consultants:




PARAMOUNTBUILT

contact Us: +443301339360
info@paramountbuilt.co.uk
85 Great Portland Street, First
Floor, London, England, W1W 7L

North Direction:



Scale = 1:100

 

Date:

31-01-2025

Scale:

1-100@A3

Client Name and Address:

ES London Limited,
27,28 Woburn Square, London WC1H
0AA, UK

Project Description:

REFURBISHMENT WORK

Drawing Title:

PLANNING DRAWINGS

DRAWING HISTORY		
DATE	REV#	DESCRIPTION



STRUCTURE TO BE DEMOLISHED



EXISTING STRUCTURE



PROPOSED STRUCTURE



PROPOSED DOOR & WINDOW

Consultant's Stamp:



Sheet Title:

FLOOR PLAN

Sheet No.

A-011

Drawn by:

N-M

Checked by:


J-Z



Checked by:	J-Z
-------------	-----



Checked by:	J-Z
-------------	-----

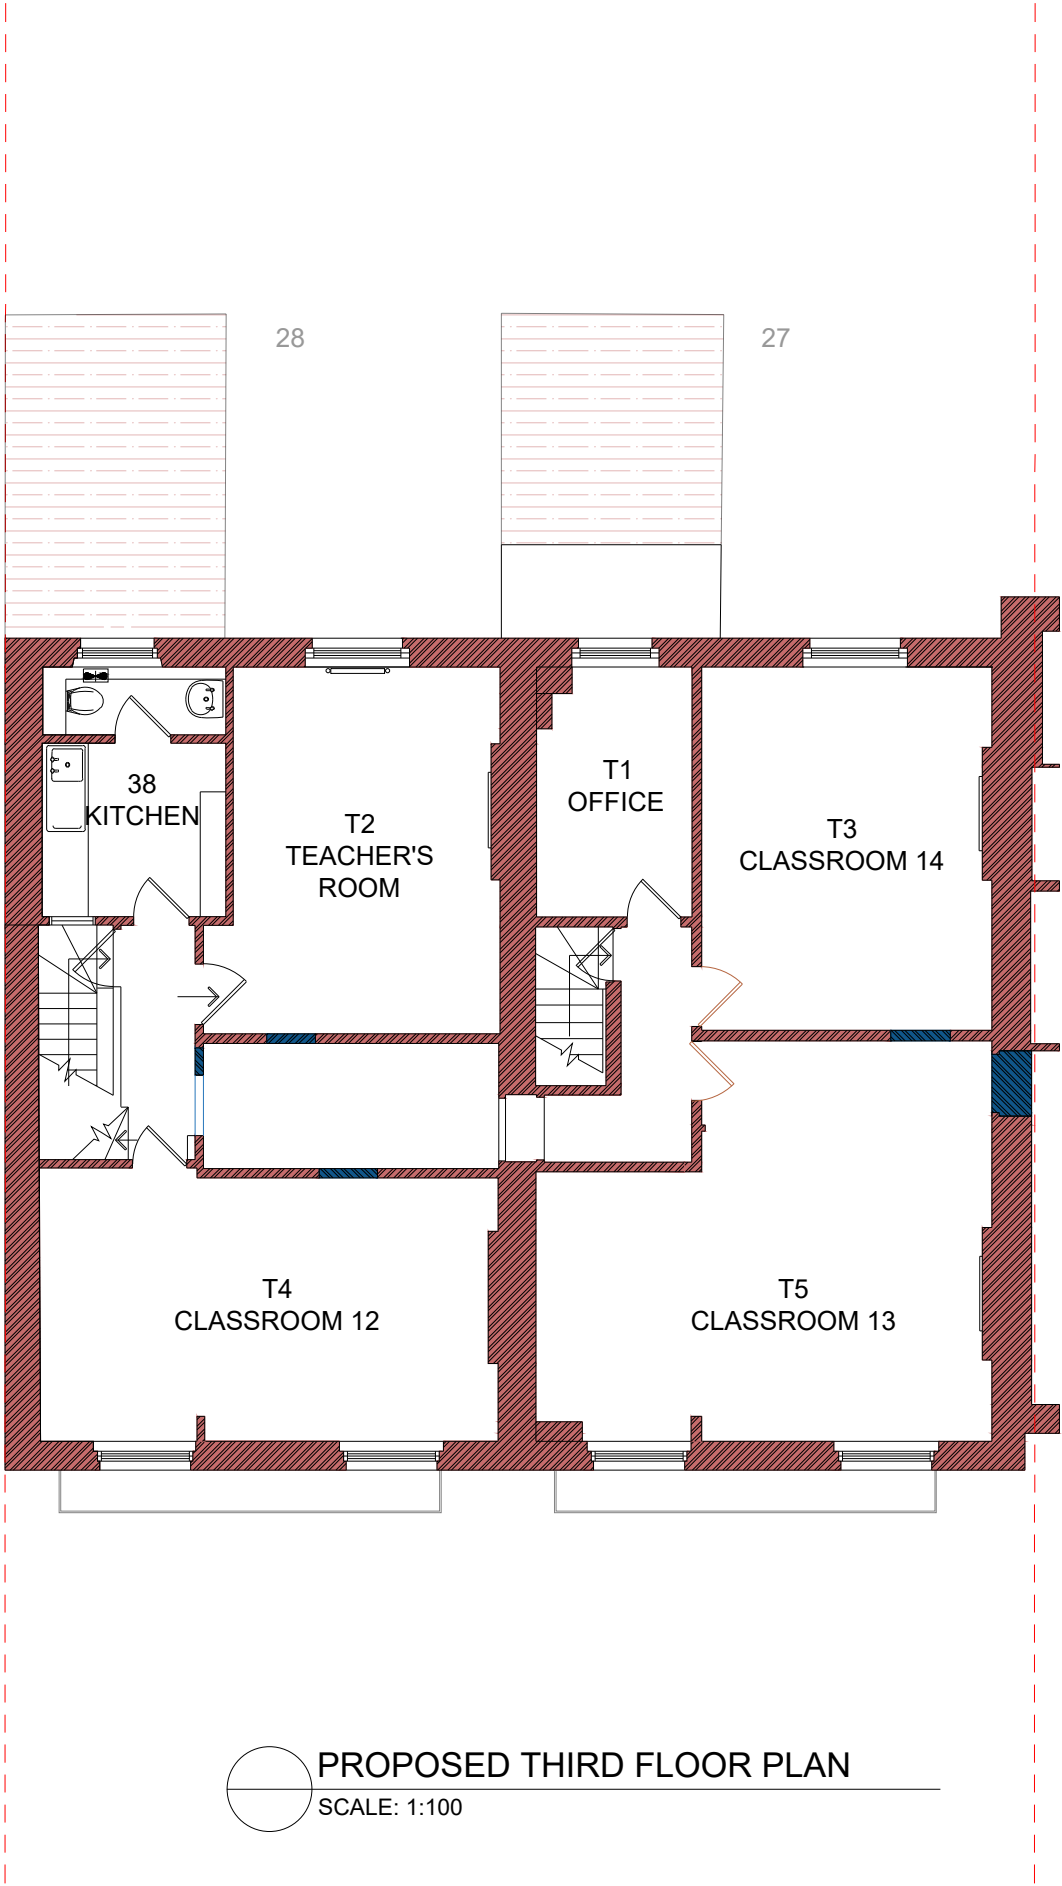

Consultants:




PARAMOUNTBUILT

contact Us: +443301339360
info@paramountbuilt.co.uk
85 Great Portland Street, First Floor, London, England, W1W 7L

North Direction:



Scale = 1:100

 

Date:

31-01-2025

Scale:

1-100@A3

Client Name and Address:

ES London Limited,
27,28 Woburn Square, London WC1H 0AA, UK

Project Description:

REFURBISHMENT WORK

Drawing Title:

PLANNING DRAWINGS

DRAWING HISTORY		
DATE	REV#	DESCRIPTION



STRUCTURE TO BE DEMOLISHED
EXISTING STRUCTURE
PROPOSED STRUCTURE
PROPOSED DOOR & WINDOW

Consultant's Stamp:



PARAMOUNTBUILT

Sheet Title:

FLOOR PLAN

Sheet No.


A-014

Drawn by:

N-M

Checked by:

J-Z

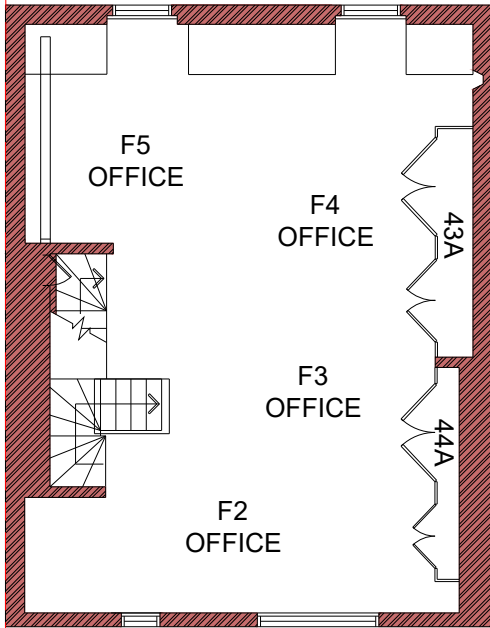


PROPOSED FOURTH FLOOR PLAN
SCALE: 1:100

Consultants:



contact Us: +443301339360
info@paramountbuilt.co.uk
85 Great Portland Street, First
Floor, London, England, W1W 7L

 

Date: 31-01-2025

Scale: 1-100@A3

Client Name and Address:
ES London Limited,
27,28 Woburn Square, London WC1H
0AA, UK

Project Description:
REFURBISHMENT WORK

Drawing Title: PLANNING DRAWINGS

DRAWING HISTORY		
DATE	REV#	DESCRIPTION


-  STRUCTURE TO BE DEMOLISHED
-  EXISTING STRUCTURE
-  PROPOSED STRUCTURE
-  PROPOSED DOOR & WINDOW

Consultant's Stamp:
PARAMOUNTBUILT

Sheet Title: FLOOR PLAN

Sheet No. A-015

Drawn by: N-M	Checked by: J-Z
------------------	--------------------

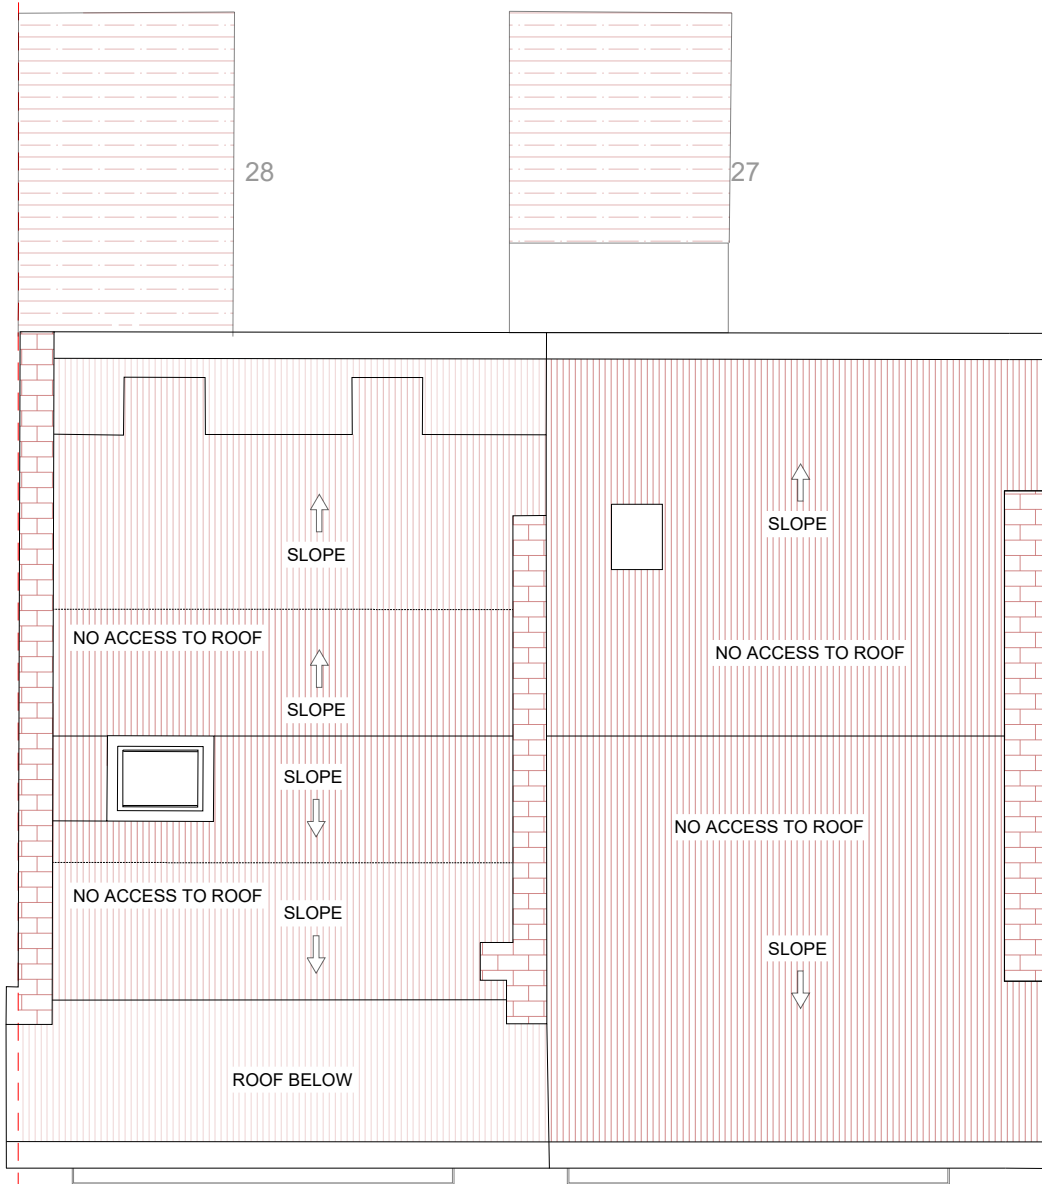

 **PROPOSED ROOF PLAN**
SCALE: 1:100

Consultants:




contact Us: +443301339360
info@paramountbuilt.co.uk
85 Great Portland Street, First
Floor, London, England, W1W 7L

North Direction:



Scale = 1:100

 

Date:

31-01-2025

Scale:

1-100@A3

Client Name and Address:

ES London Limited,
27,28 Woburn Square, London WC1H
0AA, UK

Project Description:

REFURBISHMENT WORK

Drawing Title:

PLANNING DRAWINGS

DRAWING HISTORY

DATE	REV#	DESCRIPTION

-  STRUCTURE TO BE DEMOLISHED
-  EXISTING STRUCTURE
-  PROPOSED STRUCTURE
-  PROPOSED DOOR & WINDOW

Consultant's Stamp:

PARAMOUNTBUILT

Sheet Title: ROOF PLAN


Sheet No. A-016

Drawn by:



N-M

Checked by:

J-Z

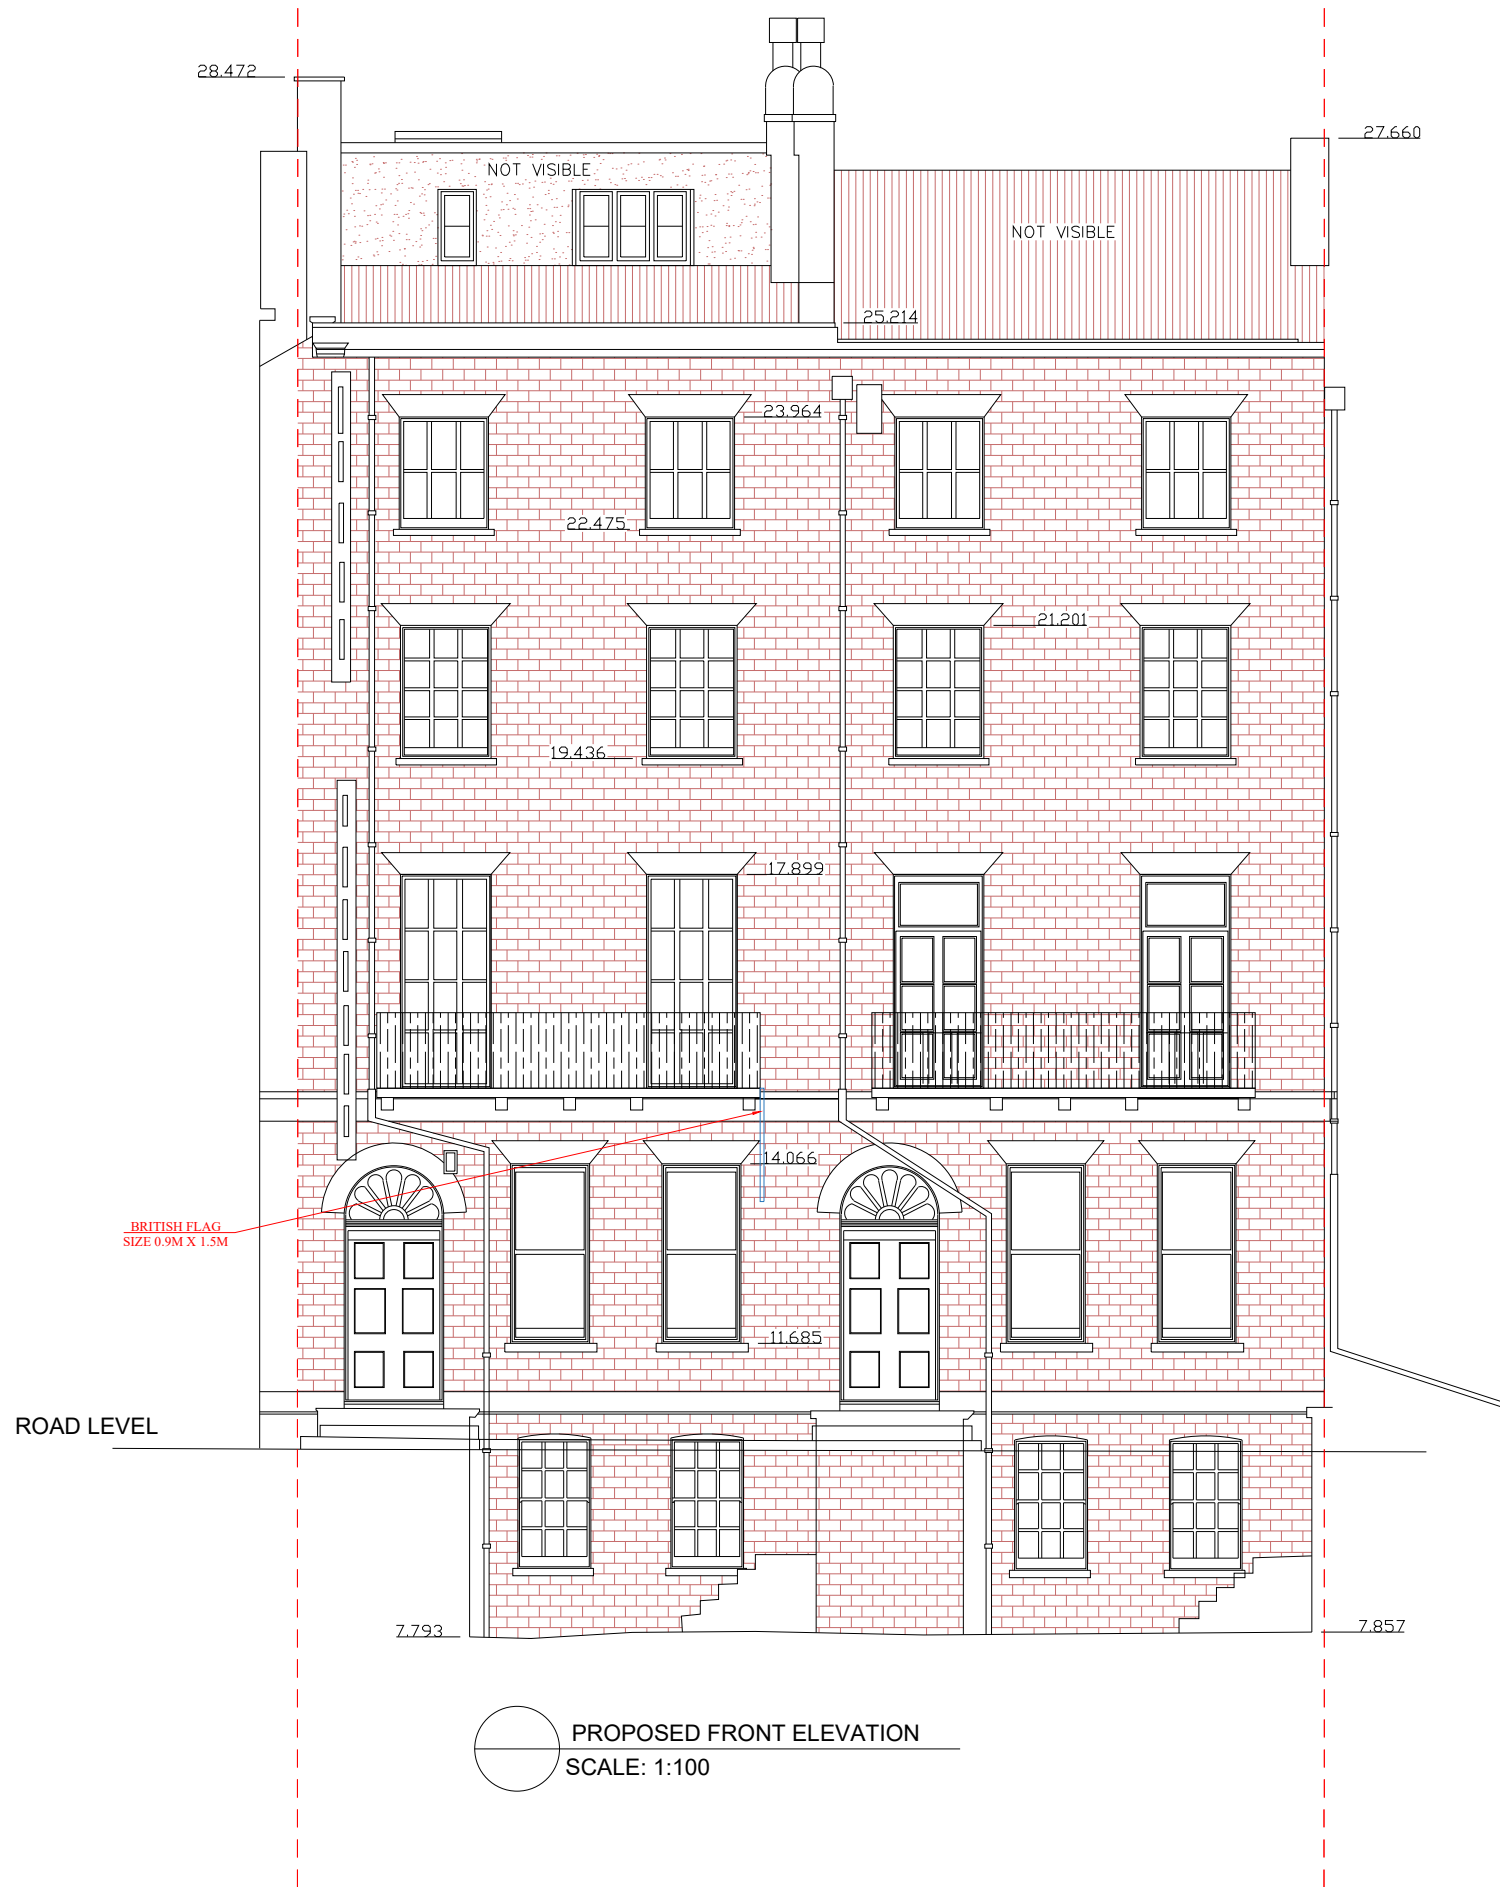

contact Us: +443301339360
info@paramountbuilt.co.uk
85 Great Portland Street, First
Floor, London, England, W1W 7L

 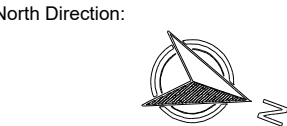

Date:
31-01-2025

Scale:
1-100@A3

Client Name and Address:
ES London Limited,
27,28 Woburn Square, London WC1H
0AA, UK

Project Description:
REFURBISHMENT WORK

Drawing Title:
PLANNING DRAWINGS

DRAWING HISTORY		
DATE	REV#	DESCRIPTION


- STRUCTURE TO BE DEMOLISHED
- EXISTING STRUCTURE
- PROPOSED STRUCTURE
- PROPOSED DOOR & WINDOW

Consultant's Stamp:
PARAMOUNTBUILT

Sheet Title: ELEVATION

Sheet No. A-025

Drawn by: N-M
Checked by: J-Z

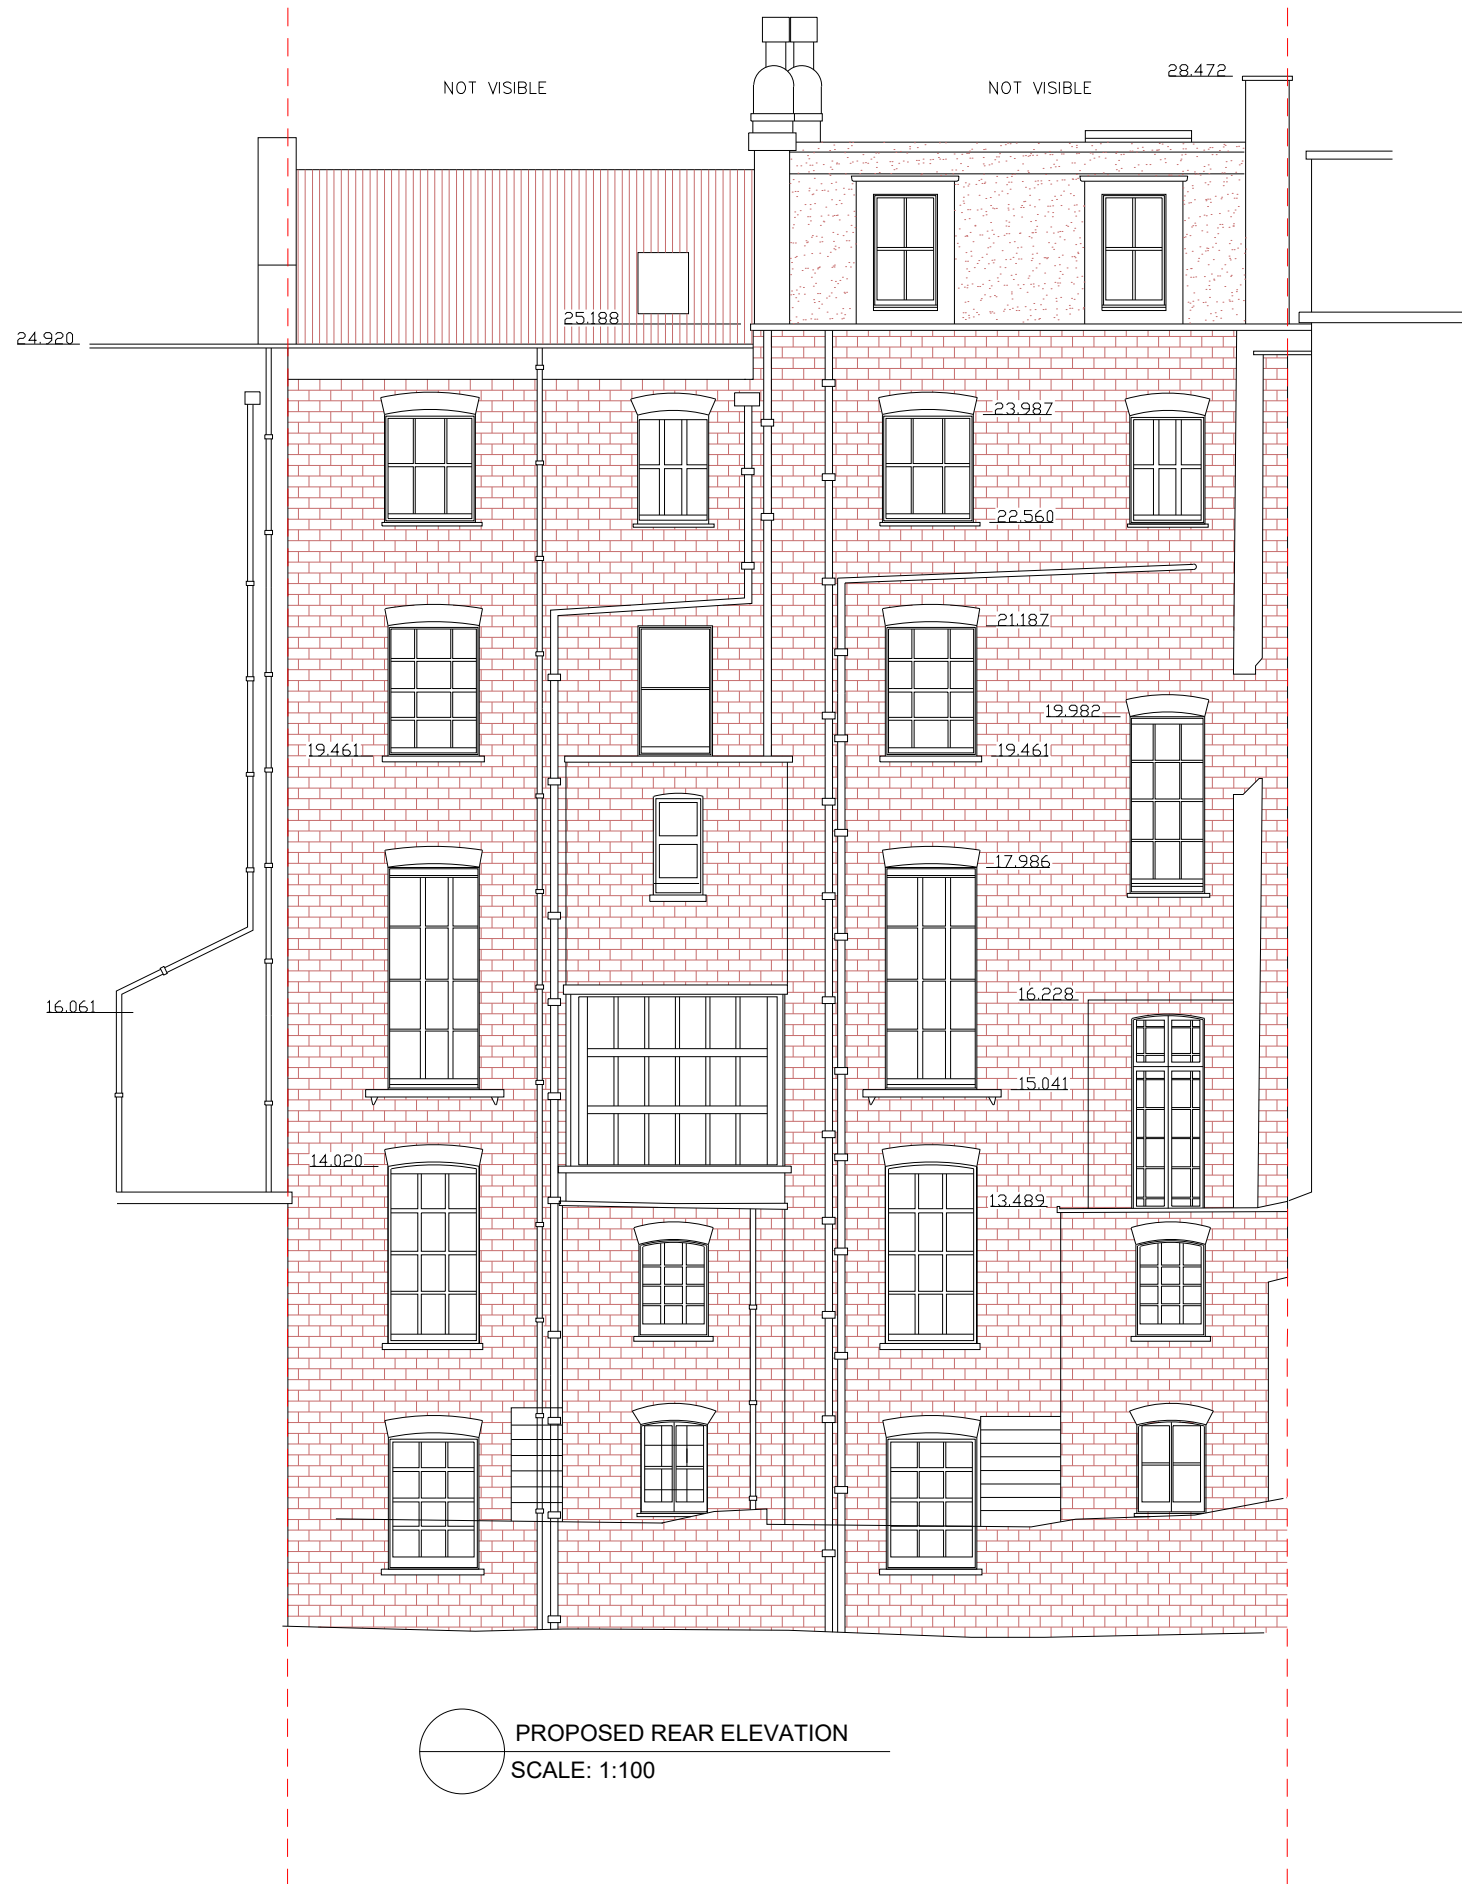

Consultants:




PARAMOUNTBUILT

contact Us: +443301339360
info@paramountbuilt.co.uk
85 Great Portland Street, First
Floor, London, England, W1W 7L

North Direction:



Scale = 1:100

 

Date:

31-01-2025

Scale:

1-100@A3

Client Name and Address:

ES London Limited,
27,28 Woburn Square, London WC1H
0AA, UK

Project Description:

REFURBISHMENT WORK

Drawing Title:

PLANNING DRAWINGS

DRAWING HISTORY		
DATE	REV#	DESCRIPTION



STRUCTURE TO BE DEMOLISHED



EXISTING STRUCTURE



PROPOSED STRUCTURE



PROPOSED DOOR & WINDOW

Consultant's Stamp:



PARAMOUNTBUILT

Sheet Title:

ELEVATION

Sheet No.

A-026

Drawn by:


N-M

Checked by:

J-Z

BLOCK PLAN


B001

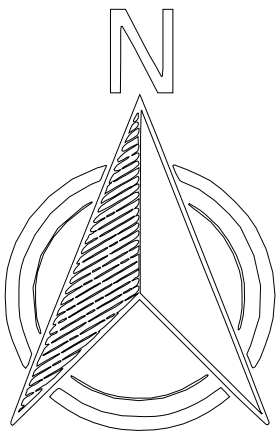


SCALE 1:500 @ A3

POSTCODE: WC1H 0AA

Produced on 17 February 2025 from the Ordnance Survey National Geographic Database and incorporating surveyed revision available at this date.
This map shows the area bounded by 502929 222808,503071 222808,503071 222950,502929 222950,502929 222808
Crown copyright and database rights 2024 OS 100054135. Supplied by copla ltd trading as UKPlanningMaps.com a licensed Ordnance Survey partner (OS 100054135).
Data licence expires 17 February 2026. Unique plan reference: v2c//906135/1222824

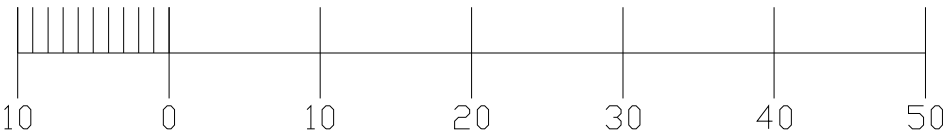


 Application site

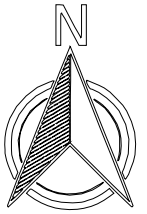

LOCATION PLAN:

27,28 WOBURN SQUARE, LONDON WC1H 0AA, UK

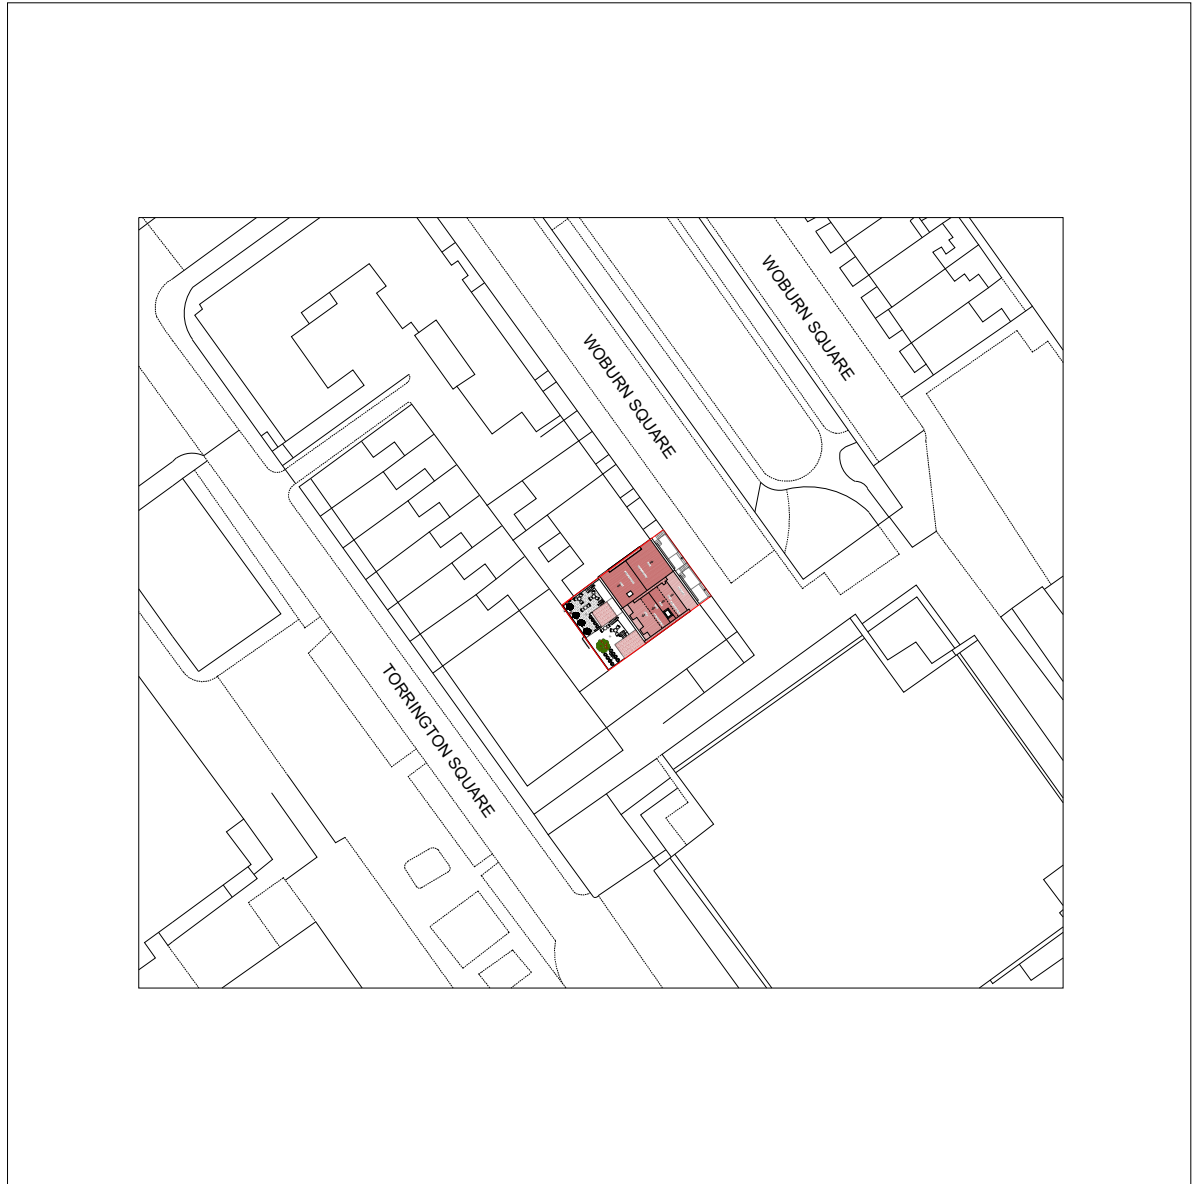

Location Plan: 1:1250

Produced on 17 February 2025 from the Ordnance Survey National Geographic Database and incorporating surveyed revision available at this date.
This map shows the area bounded by 490194 133058,490336 133058,490336 133200,490194 133200,490194 133058
Reproduction in whole or part is prohibited without the prior permission of Ordnance Survey.
Crown copyright 2024. Supplied by copla ltd trading as UKPlanningMaps.com a licensed Ordnance Survey partner (100054135).
Data licence expires 17 February 2026. Unique plan reference: v2c//814071/1100655



 Application site