
 


I Proposed Basement Floor Plan  
Scale: 1:50

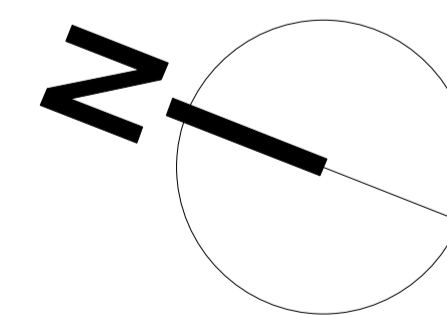

**FREEFORM ARCHITECTS**  
ARCHITECTS + DESIGNERS

92 Claxton Grove  
London W6 8HE

Tel: 07909531830  
Email: richard@freeformarchitects.com

**GENERAL NOTES**  
All dimensions are in millimetres  
All dimensions to be checked on site  
Any discrepancies to be reported to the architect immediately  
This drawing forms part of a Planning Application Package and must be used for Planning purposes only.  
Refer to structural engineers drawings and specifications for all structural elements.  
© FREEFORM ARCHITECTS

<b>Project Name:</b> 106 Great Russell Street, London, WC1B 3NB		<b>Drawing name:</b> Proposed Basement Floor Plan	
<b>Client:</b> Artimede	<b>Date:</b> Feb 2025	<b>Job no:</b> 24-FFA-004	<b>Drawing no:</b> GA_PL_004
All dimensions are in millimetres All dimensions to be checked on site		<b>Scale:</b> Sheet Size A1 1:50	<b>Revision:</b> / <b>Drawn by:</b> RDL

**Planning Level**  
from an outline survey