



ALL INDICATED DIMENSIONS ARE INDICATIVE AND MUST BE CHECKED AND VERIFIED ON SITE BY THE MAIN CONTRACTOR BEFORE COMMENCEMENT OF ANY FABRICATION DRAWINGS OR WORK ON SITE.

THIS DRAWING IS TO BE READ IN CONJUNCTION WITH ALL RELATED ARCHITECTURAL SITE BY THE MAIN CONTRACTOR BEFORE COMMENCEMENT OF ANY FABRICATION DRAWINGS OR WORK ON SITE.

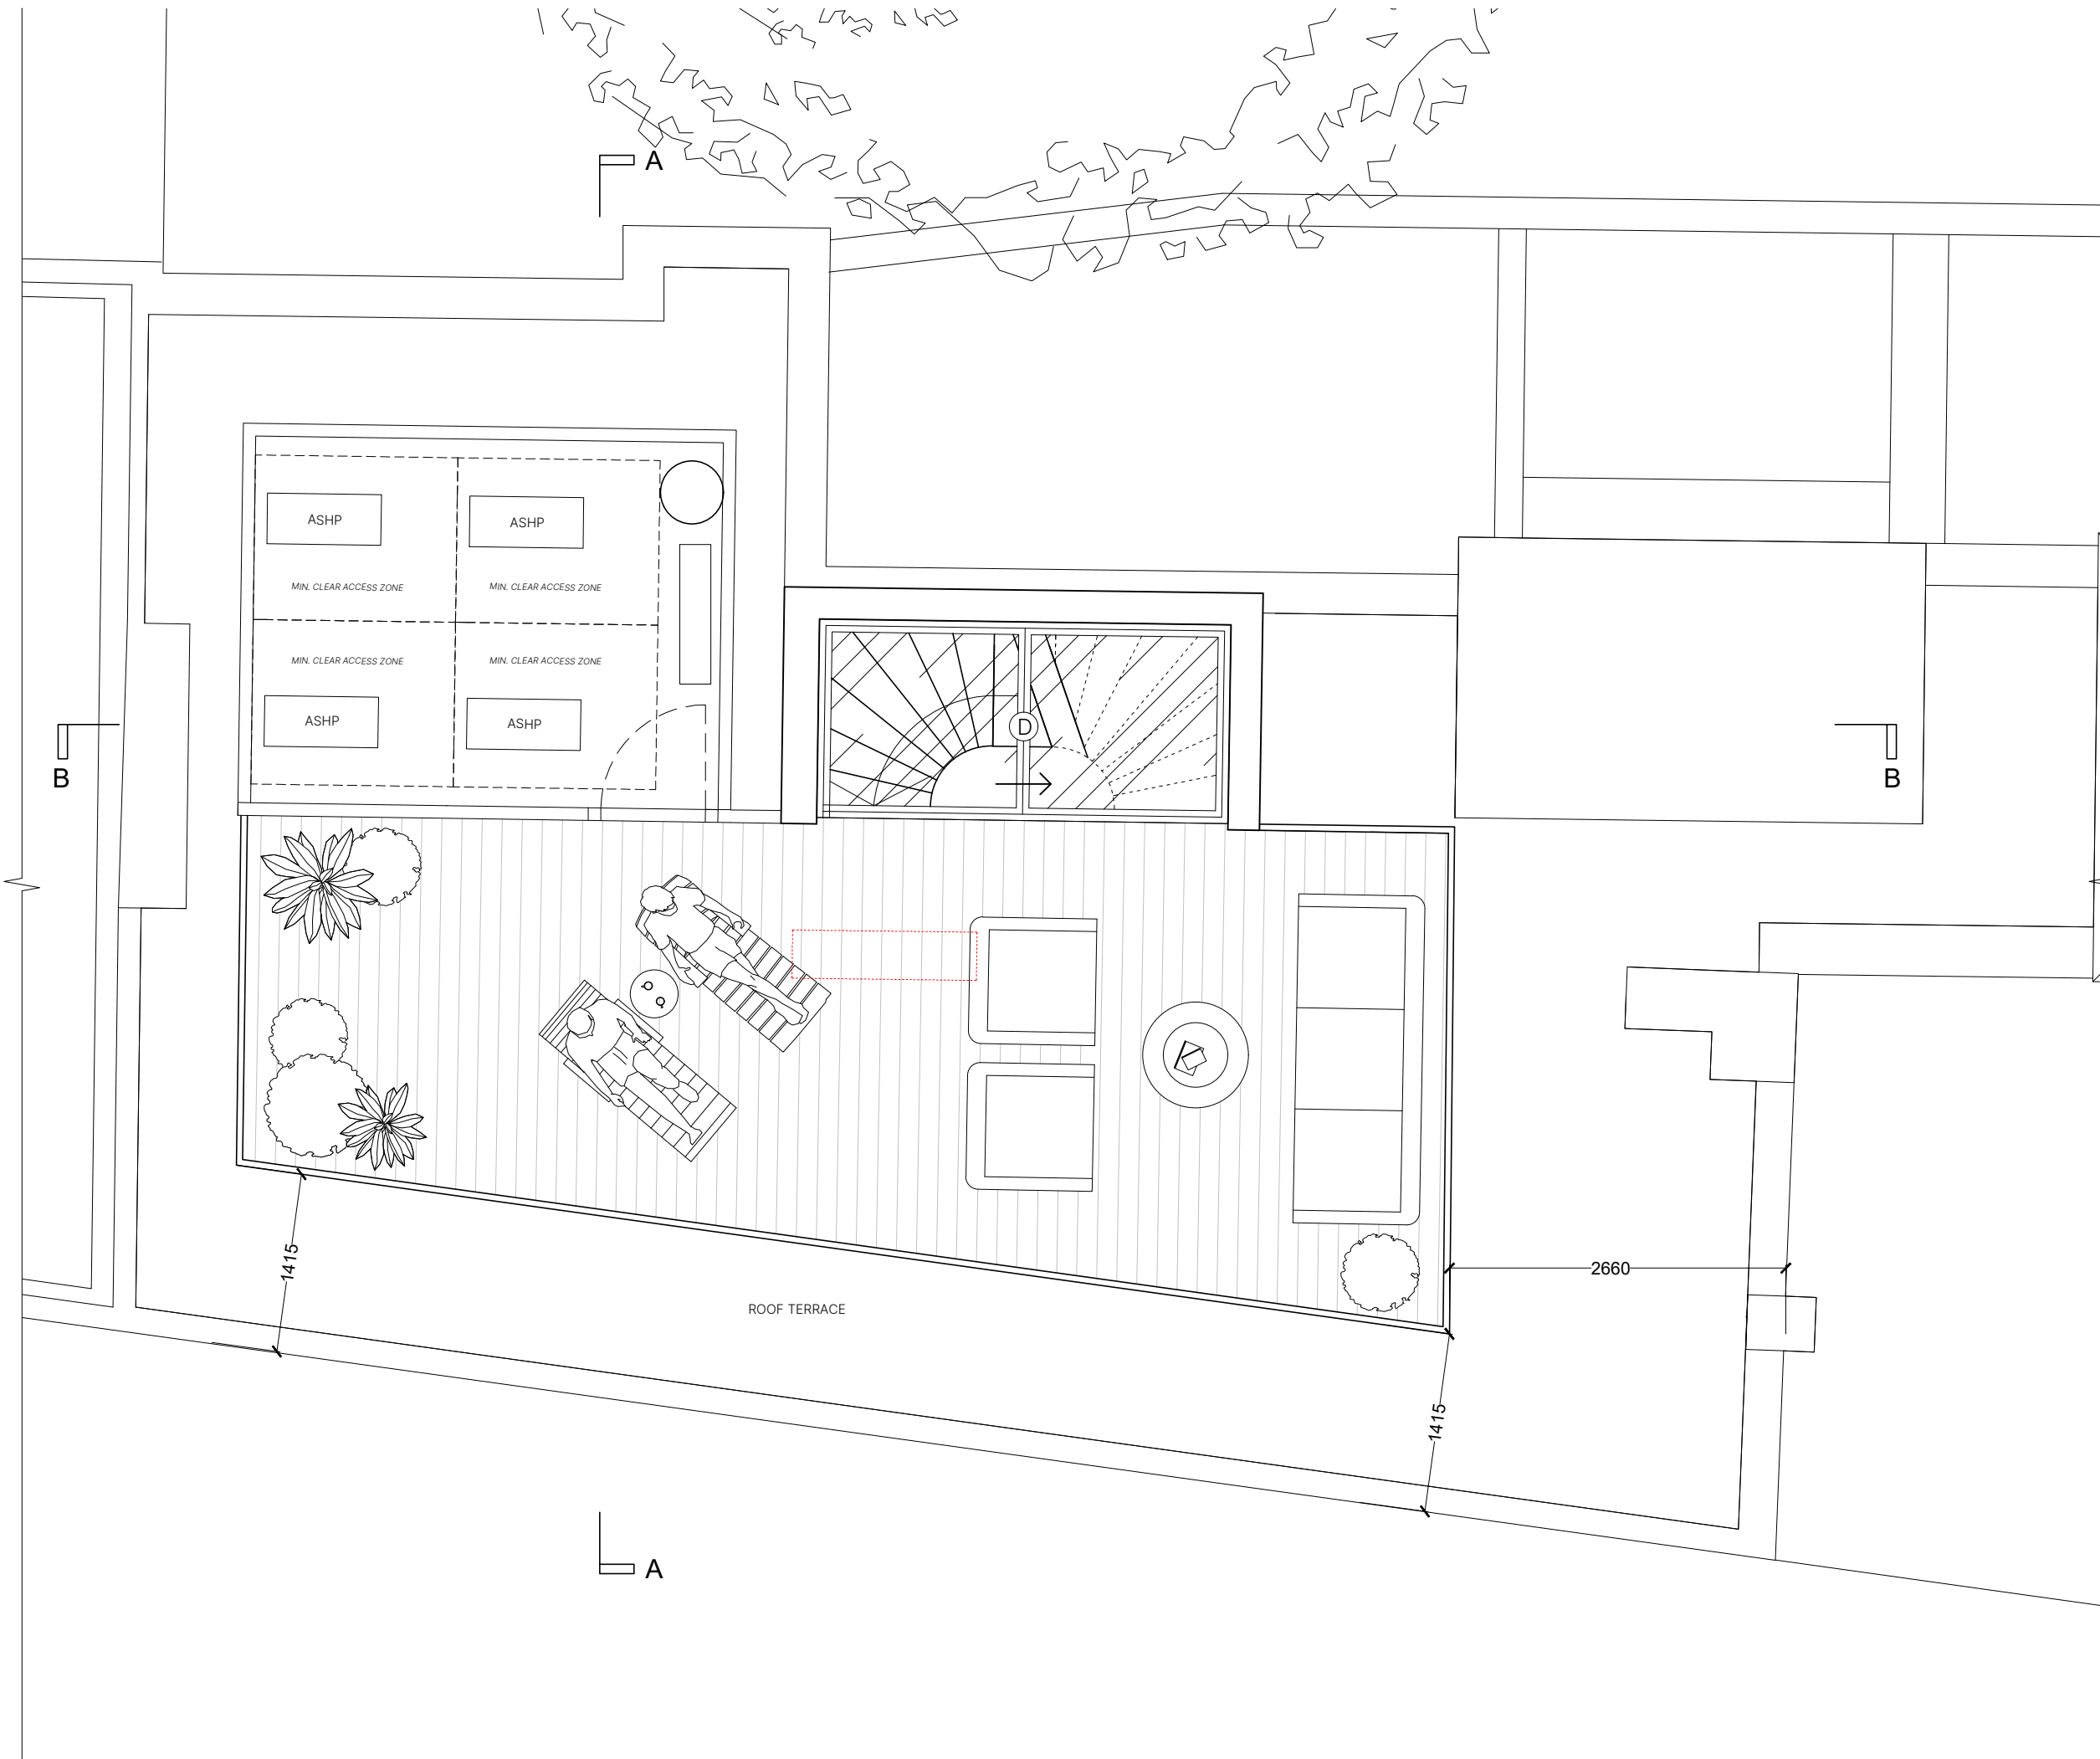

REV	DATE	DESCRIPTION
-----	------	-------------

 

PROJECT NO
9 Northington Street, 1896
 London,
 WC1N 2JF

DRAWING NO
Proposed 1896
 Roof Plan **SK.04**

STAGE REV
PLANNING SKETCH /

DATE SCALE / PAPER SIZE
 JAN 2025 1:50 / A3

TASOU ASSOCIATES
 4 AMWELL STREET
 LONDON EC1R 1UQ
 020 7713 7070
 TASOU.CO.UK

