



MATERIALS KEY

PAVING



New paving Marshall Standard
concrete Block paving
carcoal 200x100x50 mm

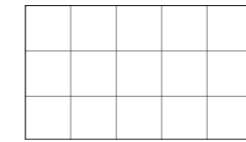

Yorkstone Path

 

Permeable Drainage Channel

 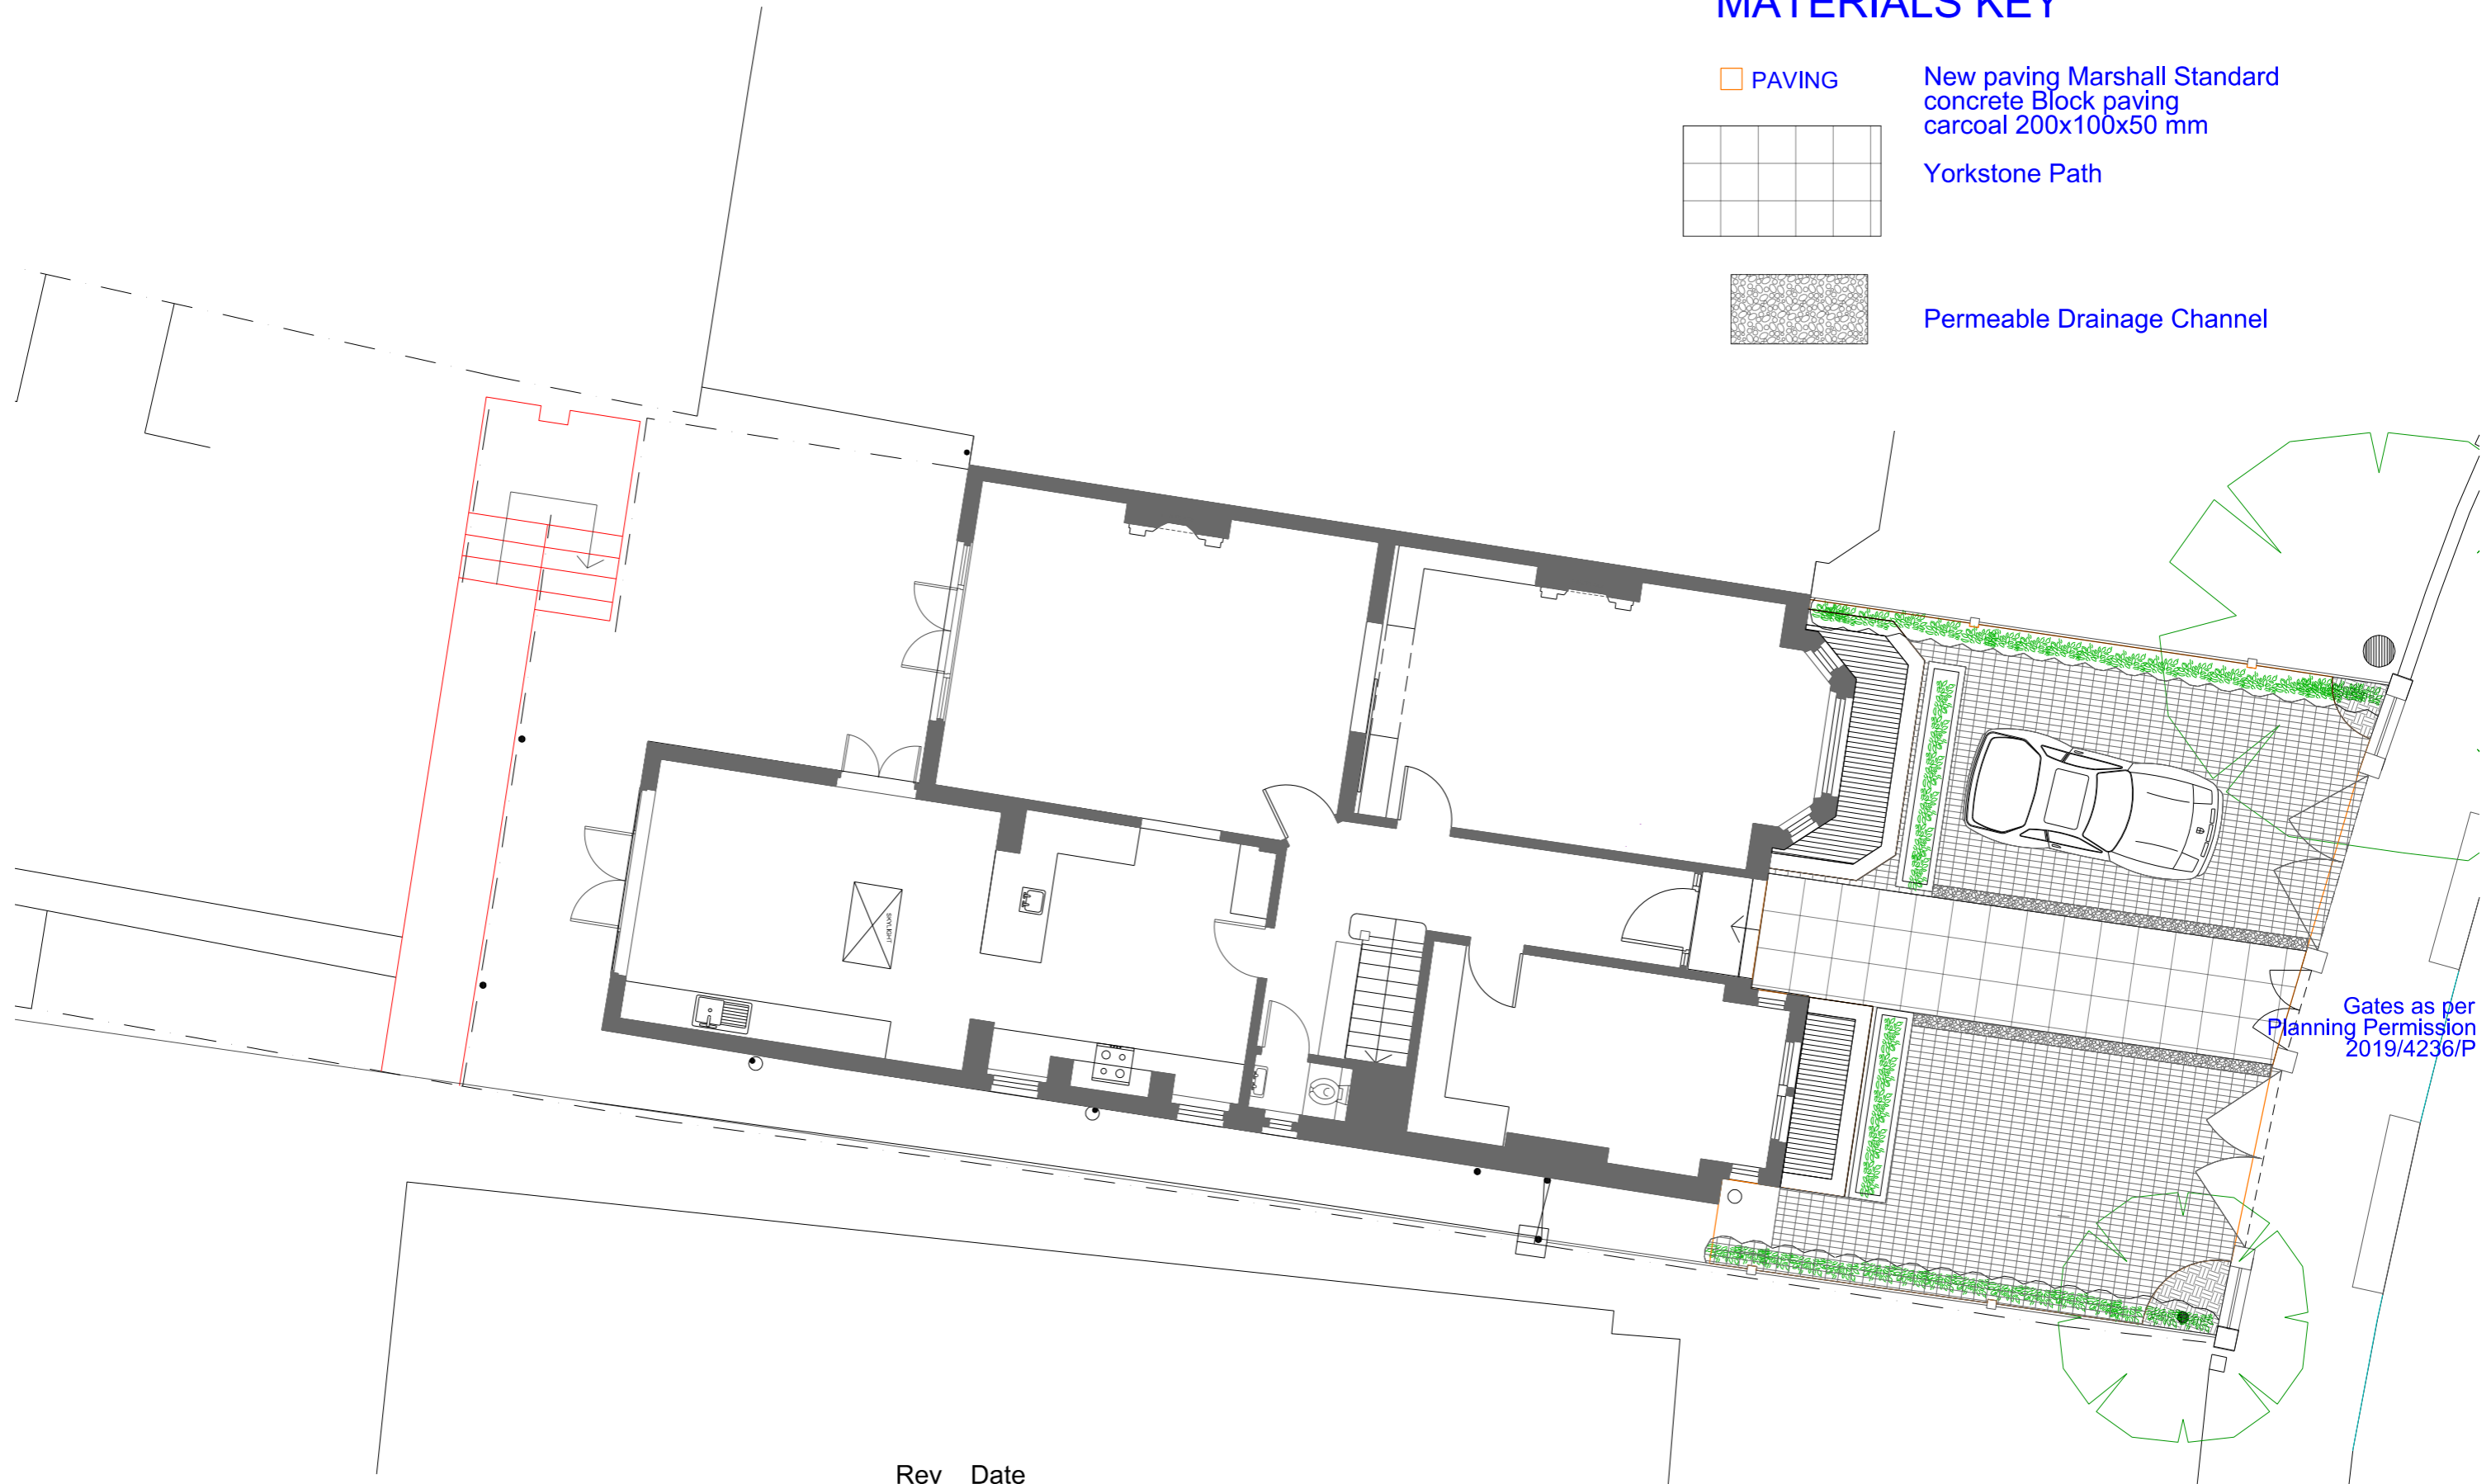

NOTES:
Do not scale from this drawing

Rev	Date	Description
A	Nov 24	Paving materials amended and lighting removed at LPA request
B	Feb 25	Permeable drainage channels indicated to both sides of path

PLANNING APPLICATION
251 GOLDHURST TERRACE
Proposed
Ground Floor Plan

November 2023

G M L Architects

UNIT 3,1-4 Christina Street, London EC2A 4PA
Tel: 020 7729 9595 Fax: 020 7729 1801 Info@gmlarchitects.co.uk

SCALE: 1:100@A3
ISSUED FOR: PLANNING **4742/PA/R/03B**