

FURNITURE



STACKABLE CHAIRS X 46
 Back Height : 890 mm
 Chair Width : 430 mm
 Chair Depth : 400 mm
 Seat Height : 460 mm



TILTING DINING SELF LEVELING TA 23
 Square top: 600 X 600 mm
 Base: 700mm high




OUT OF HOURS : Furniture to be stack

KEY


- PROPOSED LICENSING AREA
- BUILDING PREMISE LINE

SITE PHOTOS

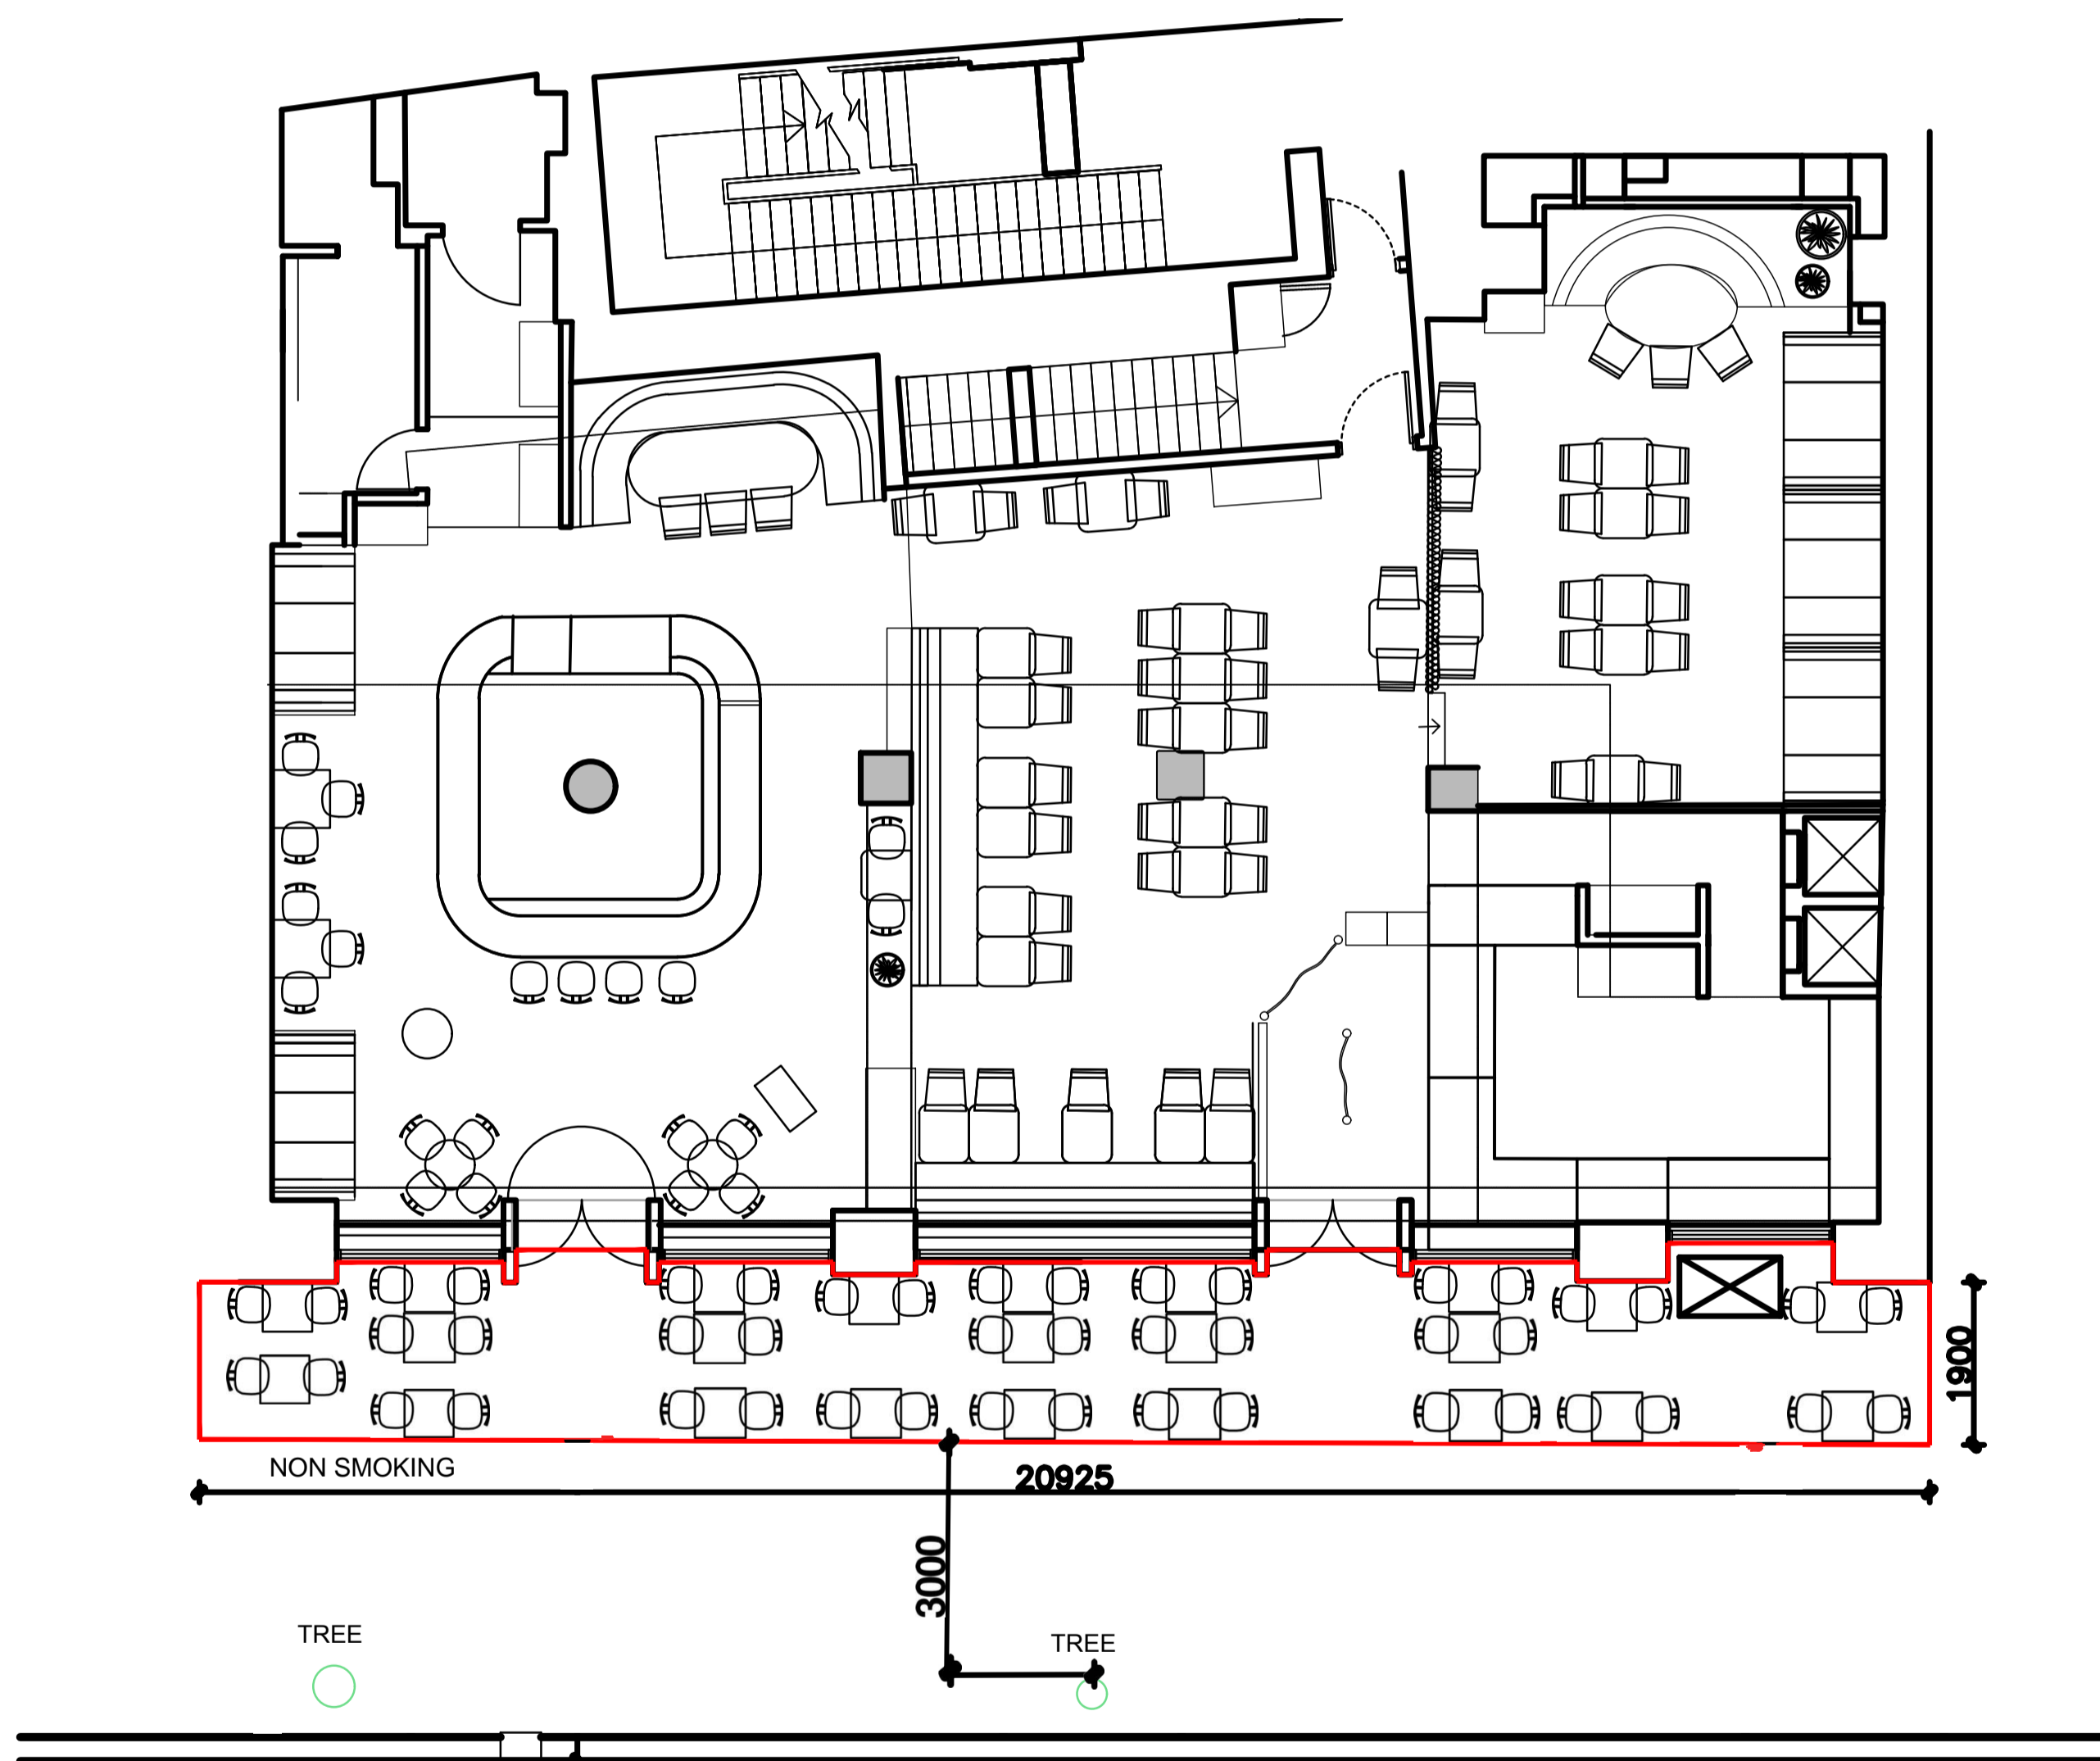

1 PLAN
 FLOOR PLAN SCALE 1: 100

77a, Kingsway, London, WC2B 6SR

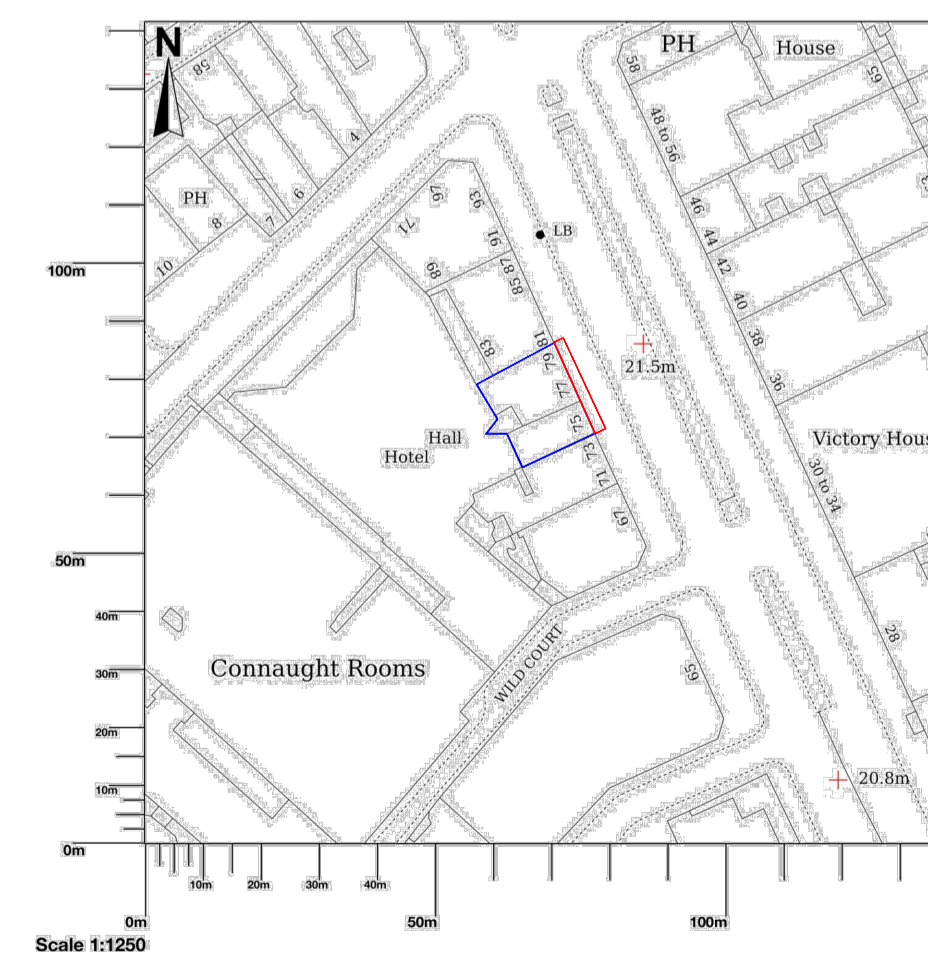

2 PLAN
 LOCATION PLAN SCALE 1: 1250

