


Project	
53 Burghley Road	
Client	
Ruth Grimberg & Allan Stevenson	
Drawing Title	
Proposed Ground and First Floor PLANNING	
Scale	Date Created
1.50 @ A1	17.07.2023
Drawing Number	
22010-703	
Revision	Revision Date
B	19.02.2025
Drawn By	Checked By
MS	EB
Do not scale from drawing, all dimensions to be checked on site. Report omissions and discrepancies to the architect immediately	

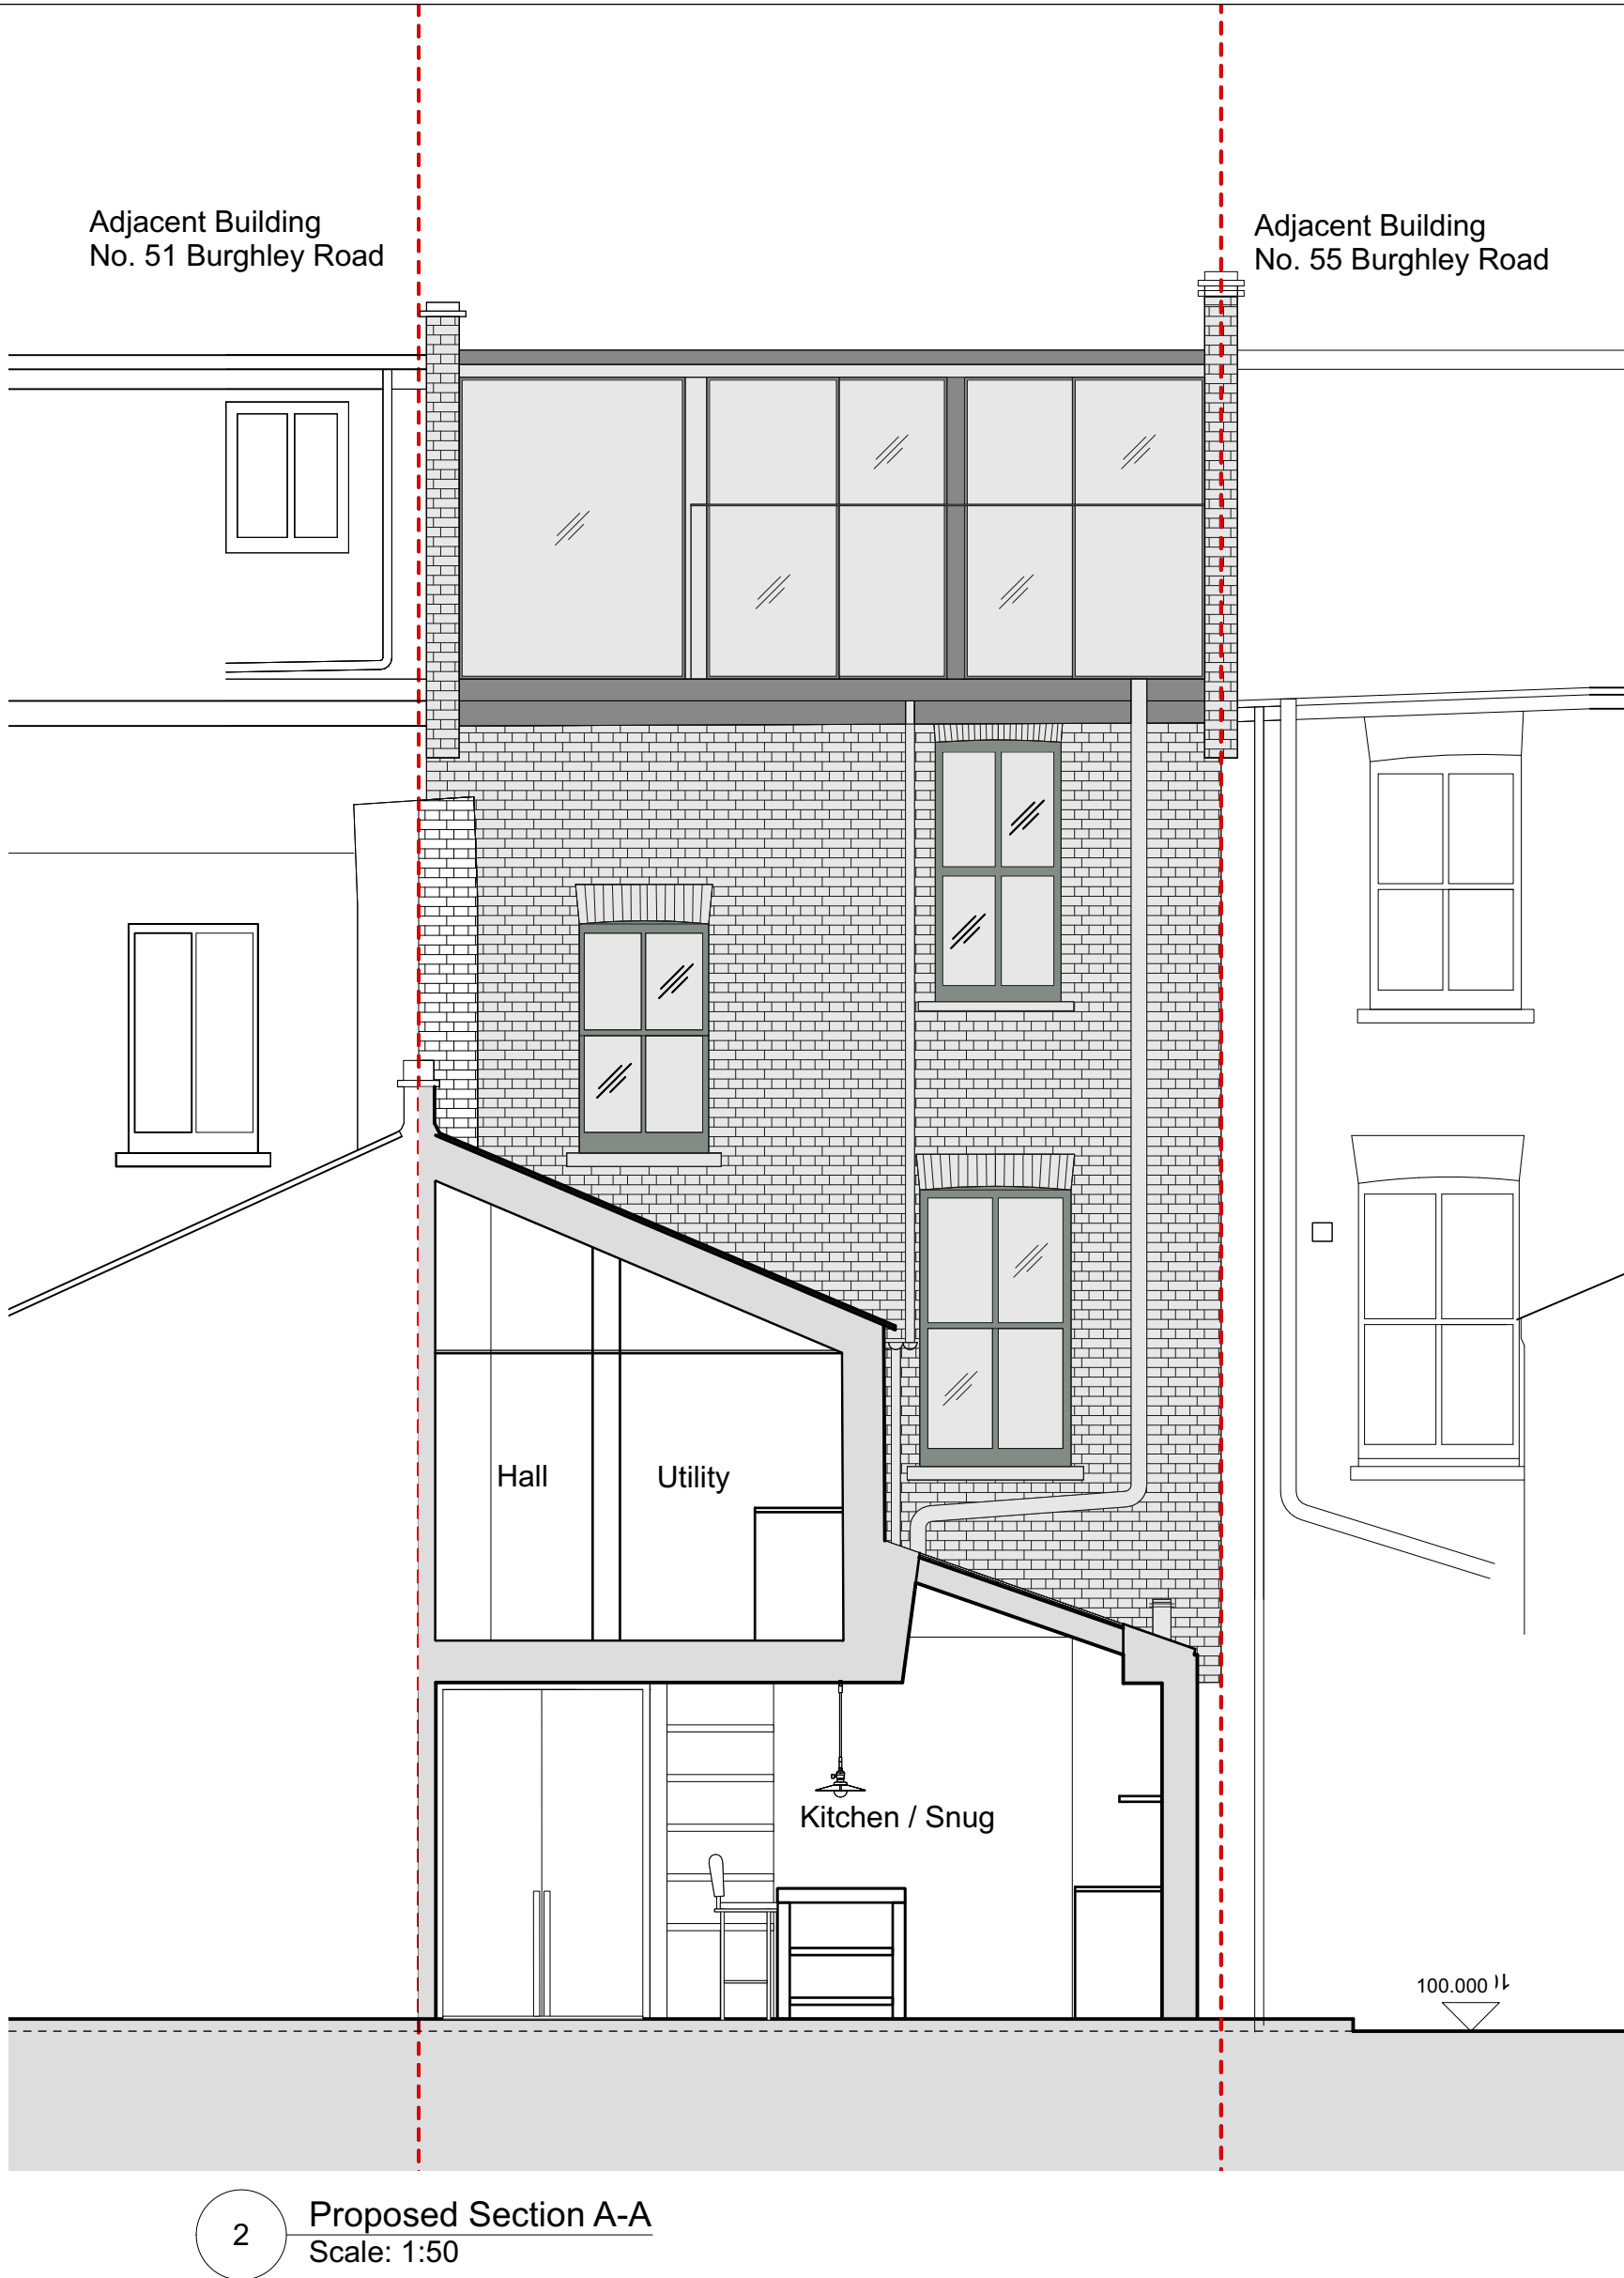

Project	
53 Burghley Road	
Client	
Ruth Grimberg & Allan Stevenson	
Drawing Title	
Proposed Rear Elevation, Sections A-A & B-B	
PLANNING	
Scale	Date Created
1.50 @ A1	17.08.2023
Drawing Number	
22010-704	
Revision	Revision Date
B	19.02.2025
Drawn By	Checked By
MS	EB
Do not scale from drawing, all dimensions to be checked on site. Report omissions and discrepancies to the architect immediately	