


NO.	DATE	NOTE
REVISIONS		
PROJECT	64 Dartmouth Park Rd London NW5 1SN	
PROJ. NO.	056	
enclosure Unit 1.02 Oxo Tower Wharf London SE1 9PH T/F 020 7261 9754 E: mail@enclosure.org.uk		
TITLE	EXISTING PLAN GROUND FLOOR	
DWG	056	(P)01
DATE	Nov 06	
SCALE	1:50	



NO.	DATE	NOTE
REVISIONS		

PROJECT.	64 Dartmouth Park Rd London NW5 1SN
----------	--

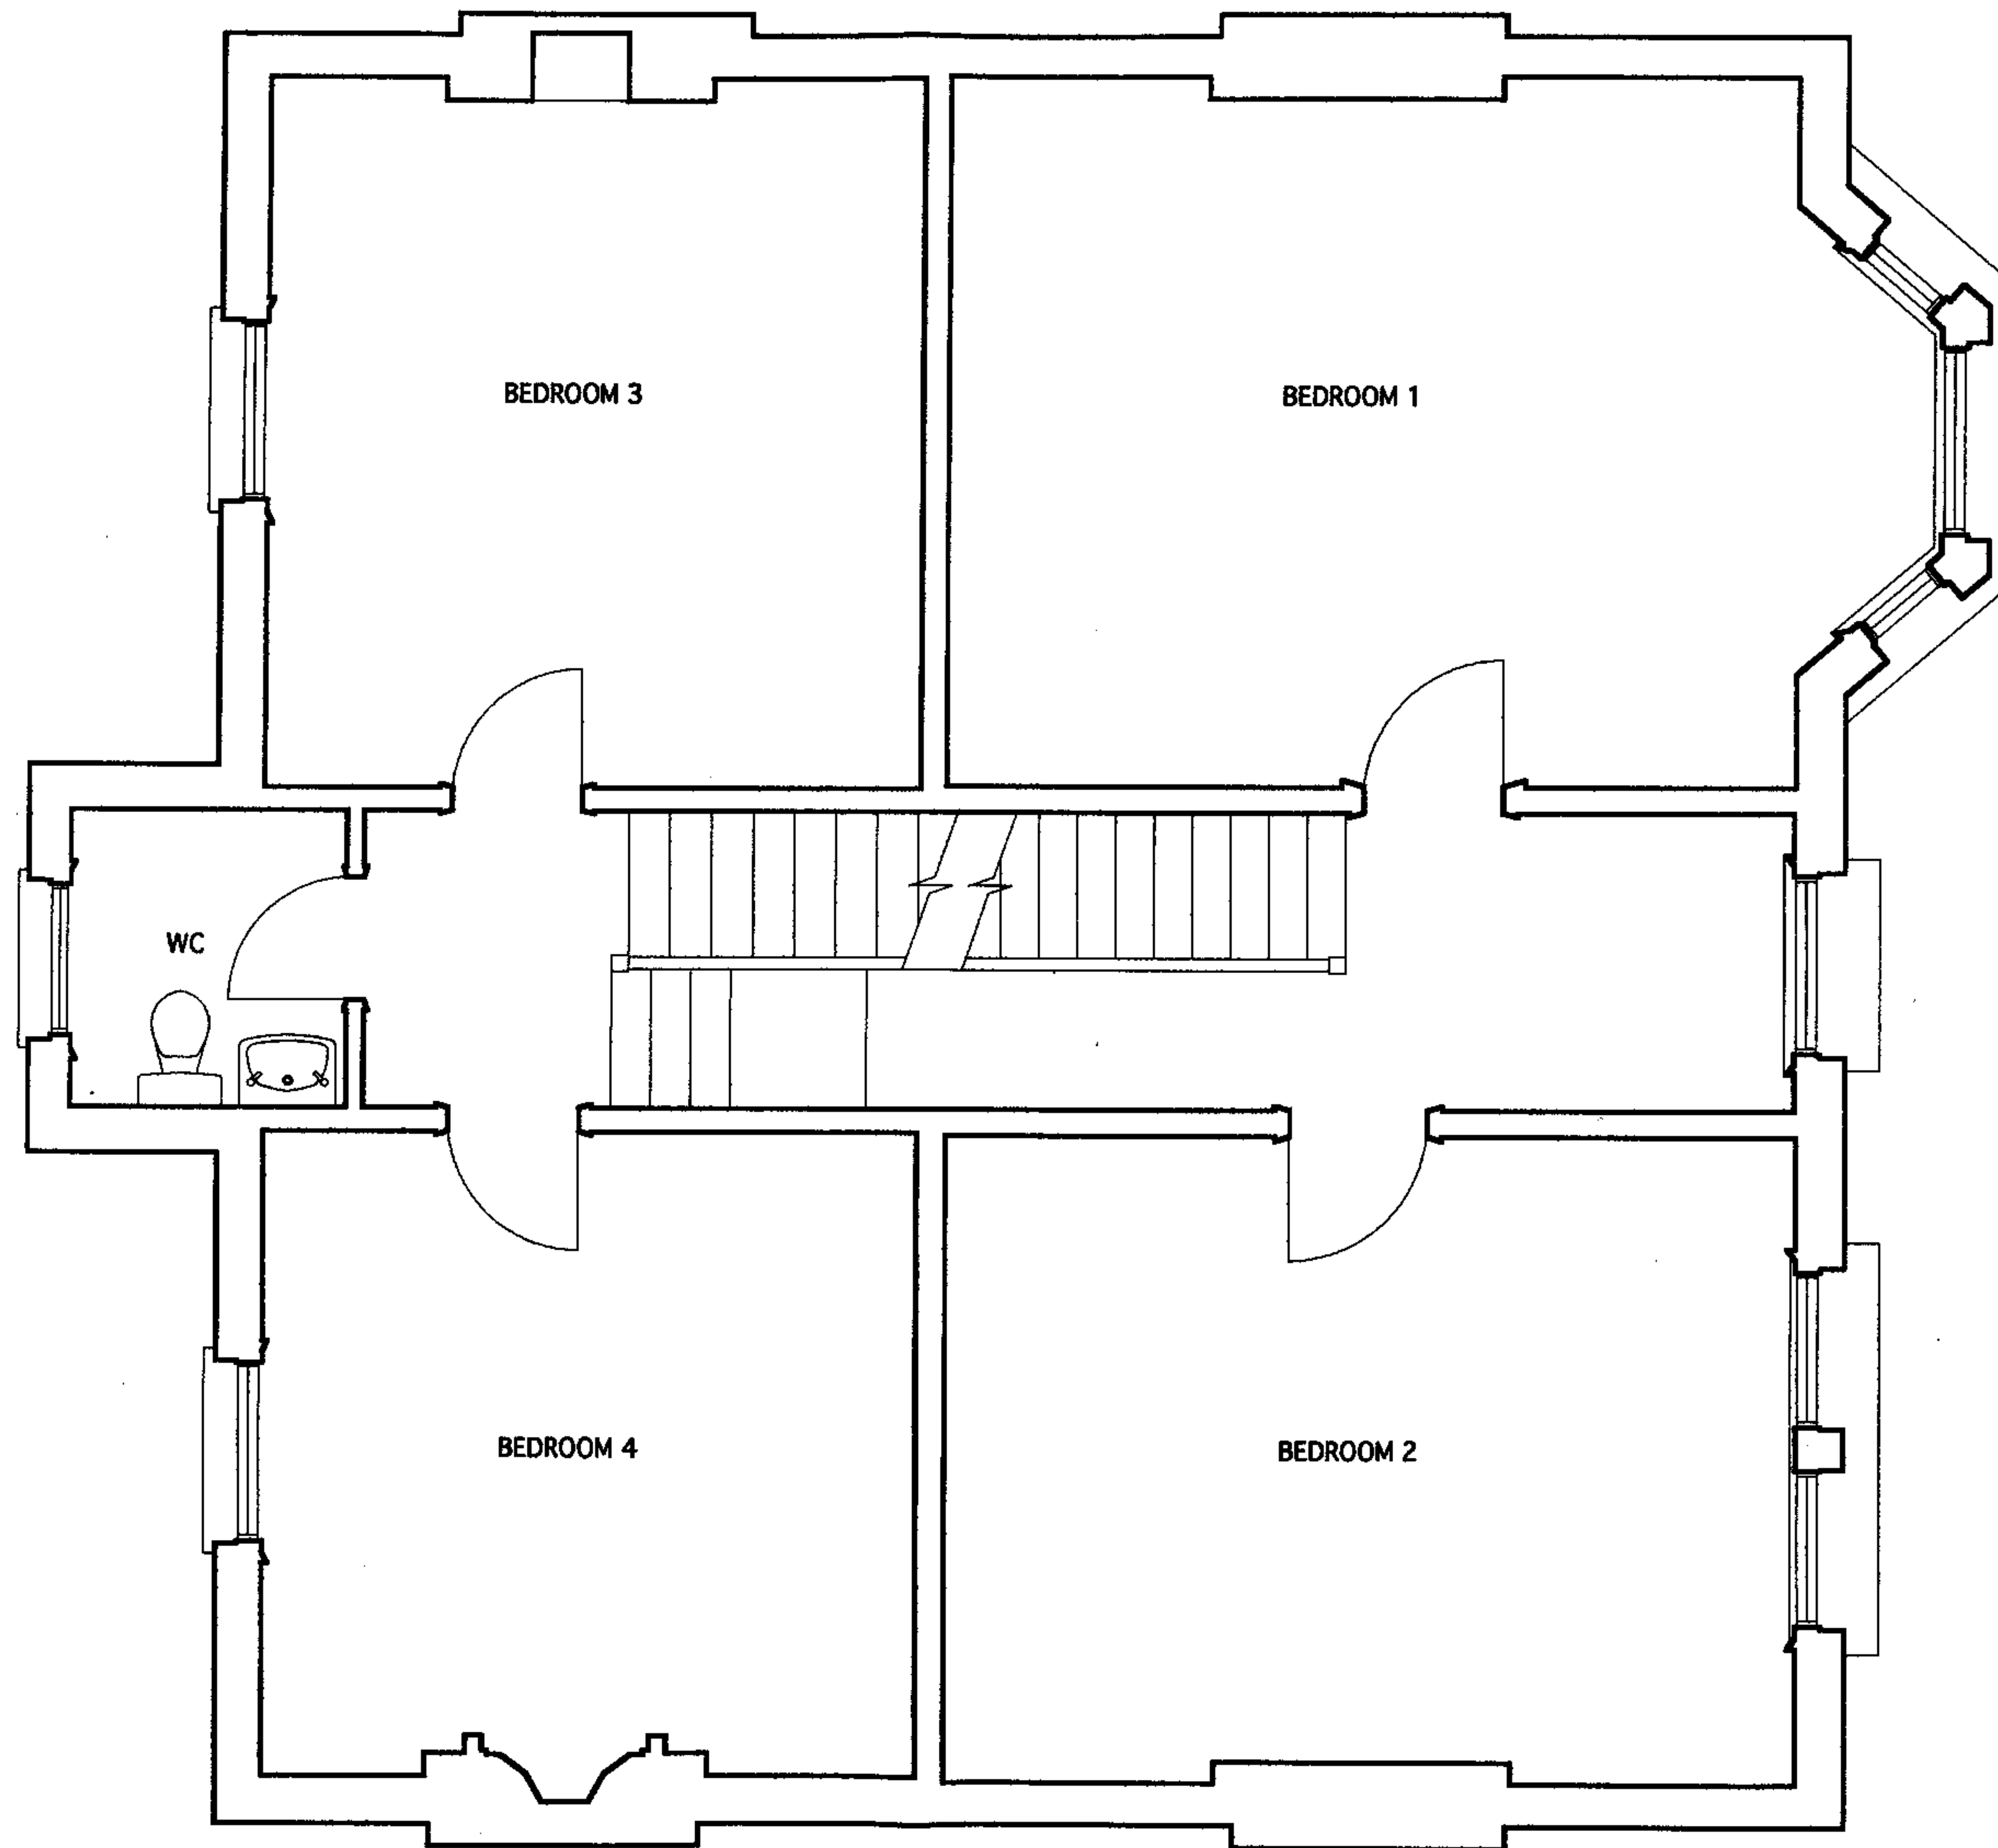

PROJ. NO.	056
-----------	-----

enclosure
Unit 1.02 Oxo Tower Wharf
London SE1 9PH
T/F 020 7261 9754
E: mail@enclosure.org.uk

TITLE	EXISTING PLAN FIRST FLOOR
-------	------------------------------

DWG	056	(P)02	
-----	------------	--------------	--

DATE	Nov 06	
SCALE	1:50	

GENERALLY



NO.	DATE	NOTE
REVISIONS		

PROJECT. 64 Dartmouth Park Rd
London NW5 1SN

PROJ. NO. 056

enclosure
Unit 1.02 Oxo Tower Wharf
London SE1 9PH
T/F 020 7261 9754
E: mail@enclosure.org.uk


TITLE REAR ELEVATION
EXISTING

DWG 056 (0)03

DATE Nov 06

SCALE 1:50

GENERALLY

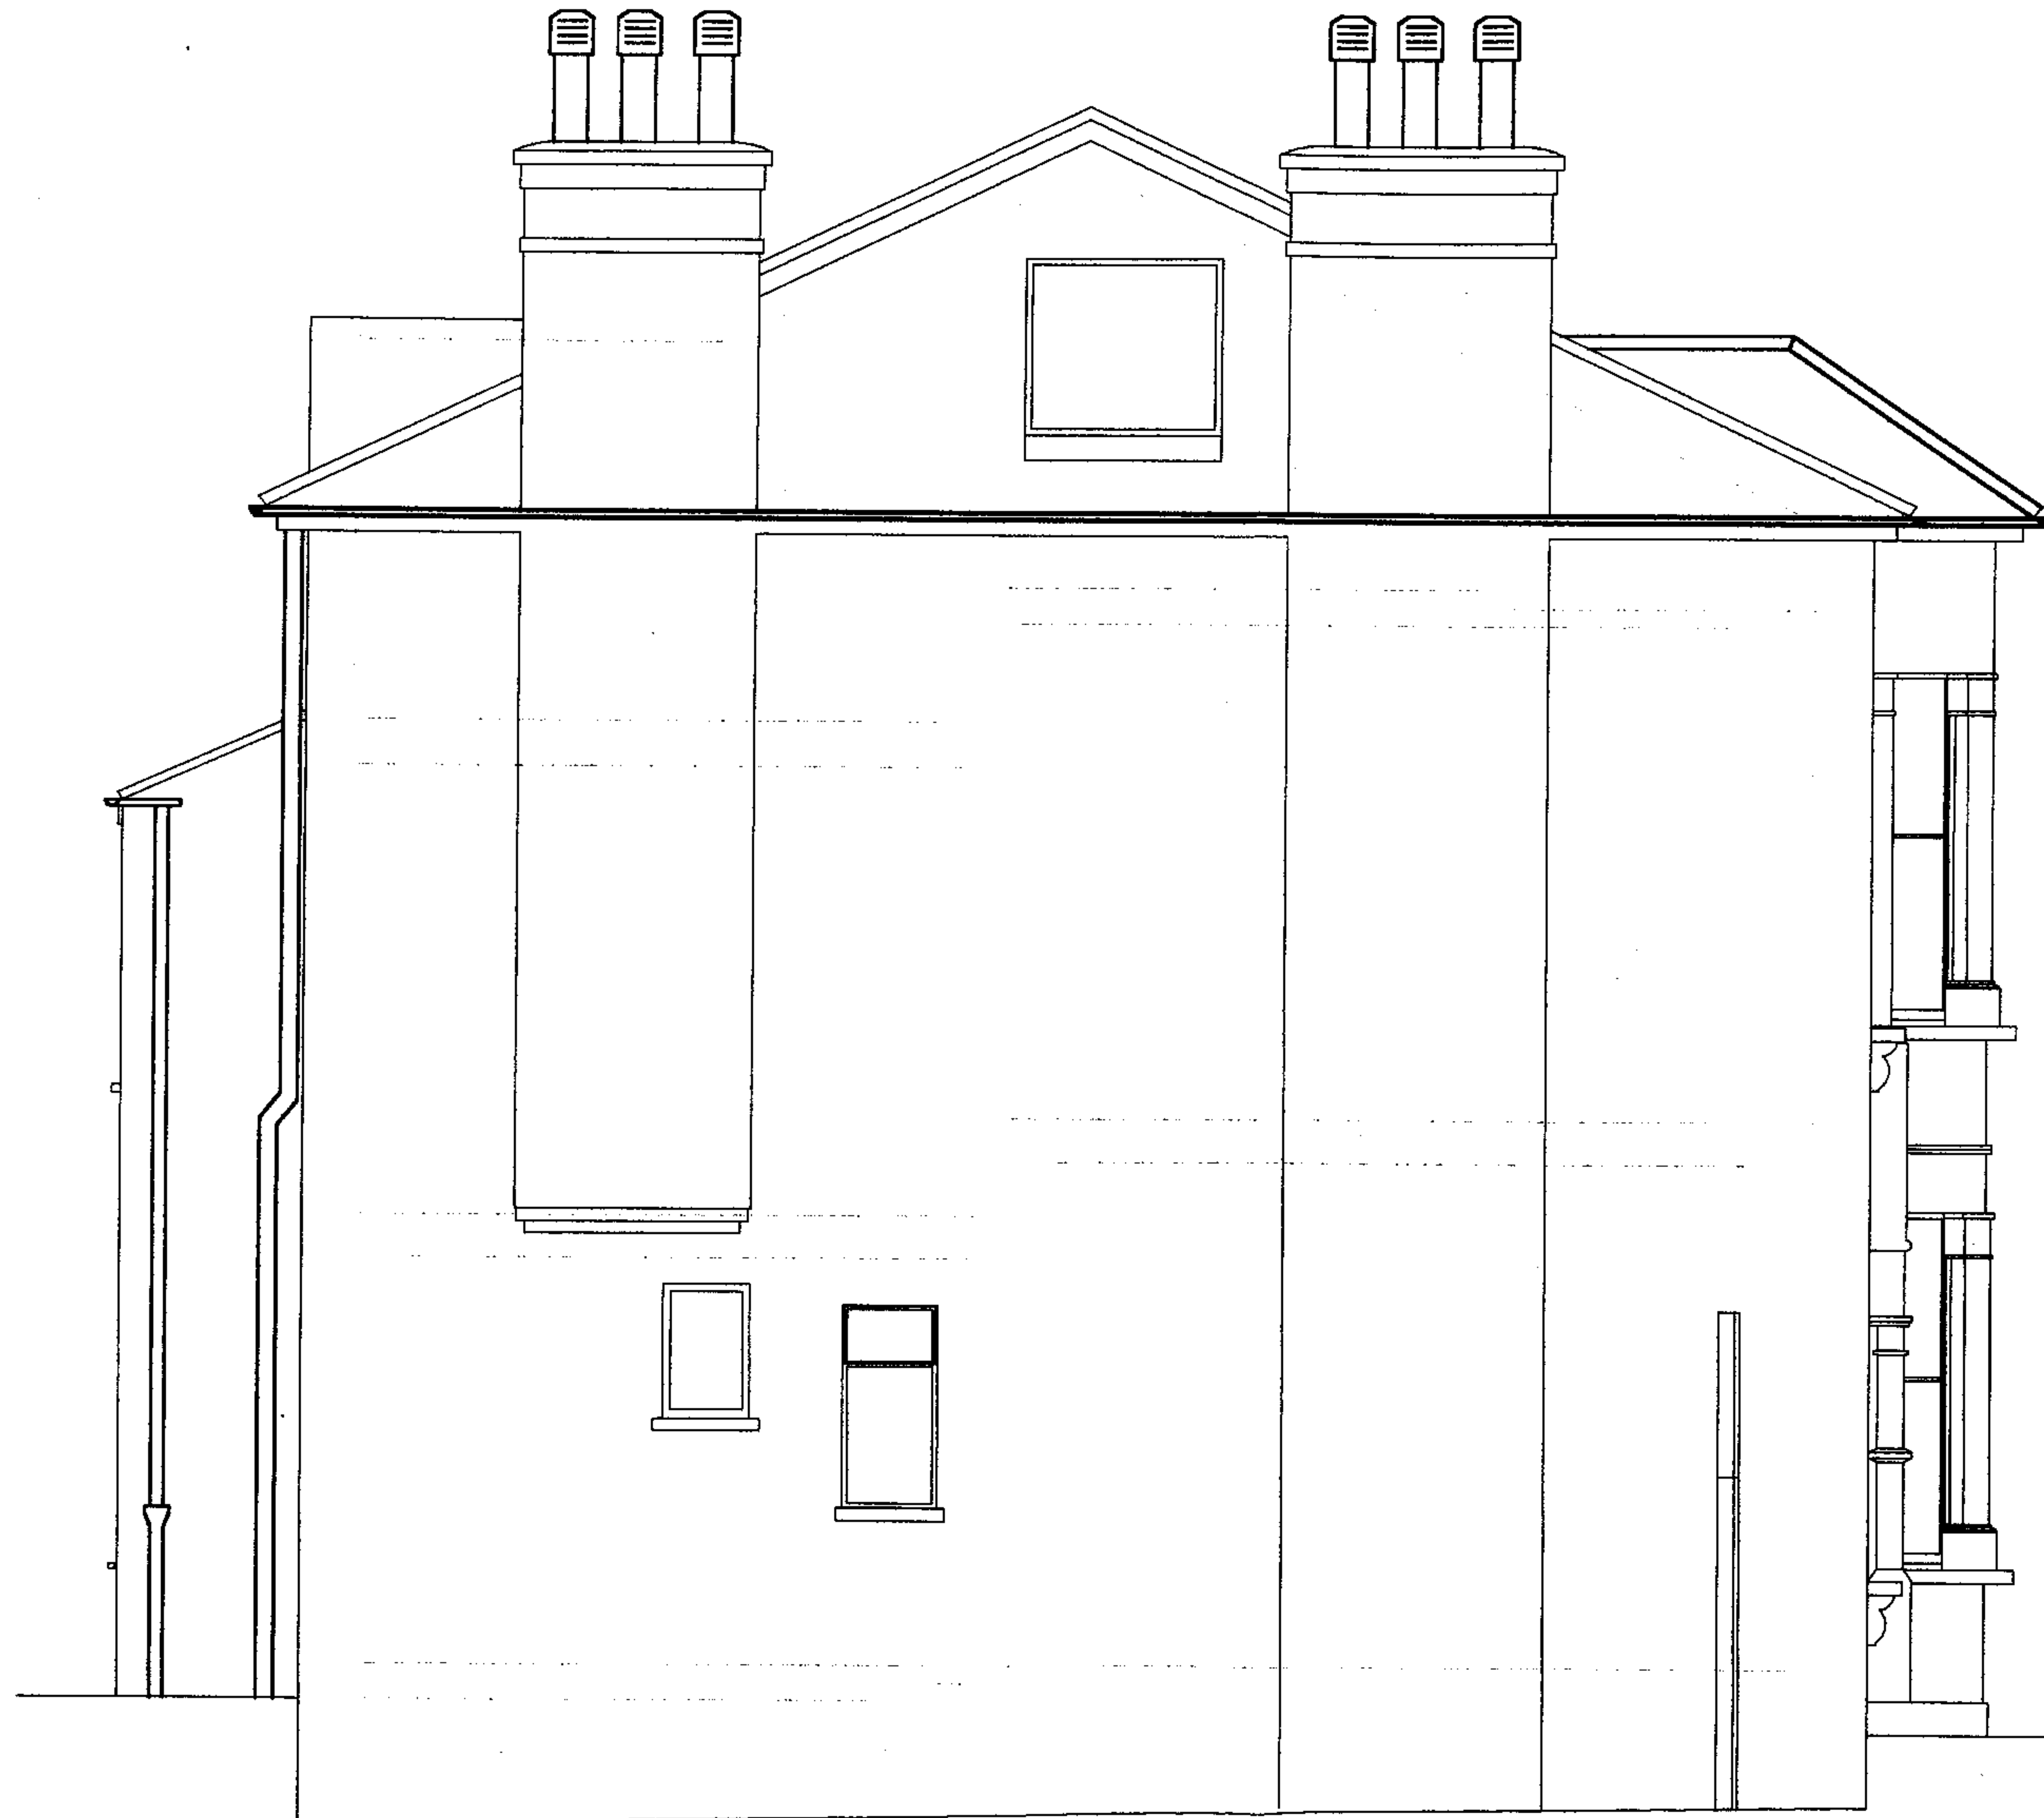

NO.	DATE	NOTE
REVISIONS		

PROJECT: 64 Dartmouth Park Rd
London NW5 1SN



PROJ. NO. 056

enclosure
Unit 1.02 Oxo Tower Wharf
London SE1 9PH
T/F 020 7261 9754
E: mail@enclosure.org.uk

TITLE SIDE ELEVATION
EXISTING

DWG	056	(P)04	
-----	------------	--------------	--

DATE	Nov 06		
SCALE	1:50		