

**enclosure**  
architecture + design

Unit 1.02  
Oxo Tower Wharf  
London SE1 9PH


Volume of extension:  
 $2.5 \times 10.4 \times 3.2 = 83 \text{ m}^3$

Volume of exist house:

Basement: 34 m<sup>3</sup>  
Ground Floor: 315 m<sup>3</sup>  
First Floor: 315 m<sup>3</sup>  
Second Floor: 260 m<sup>3</sup>


Total Volume 925 m<sup>3</sup>

The extension will  
increase the size of the  
original house by 9%

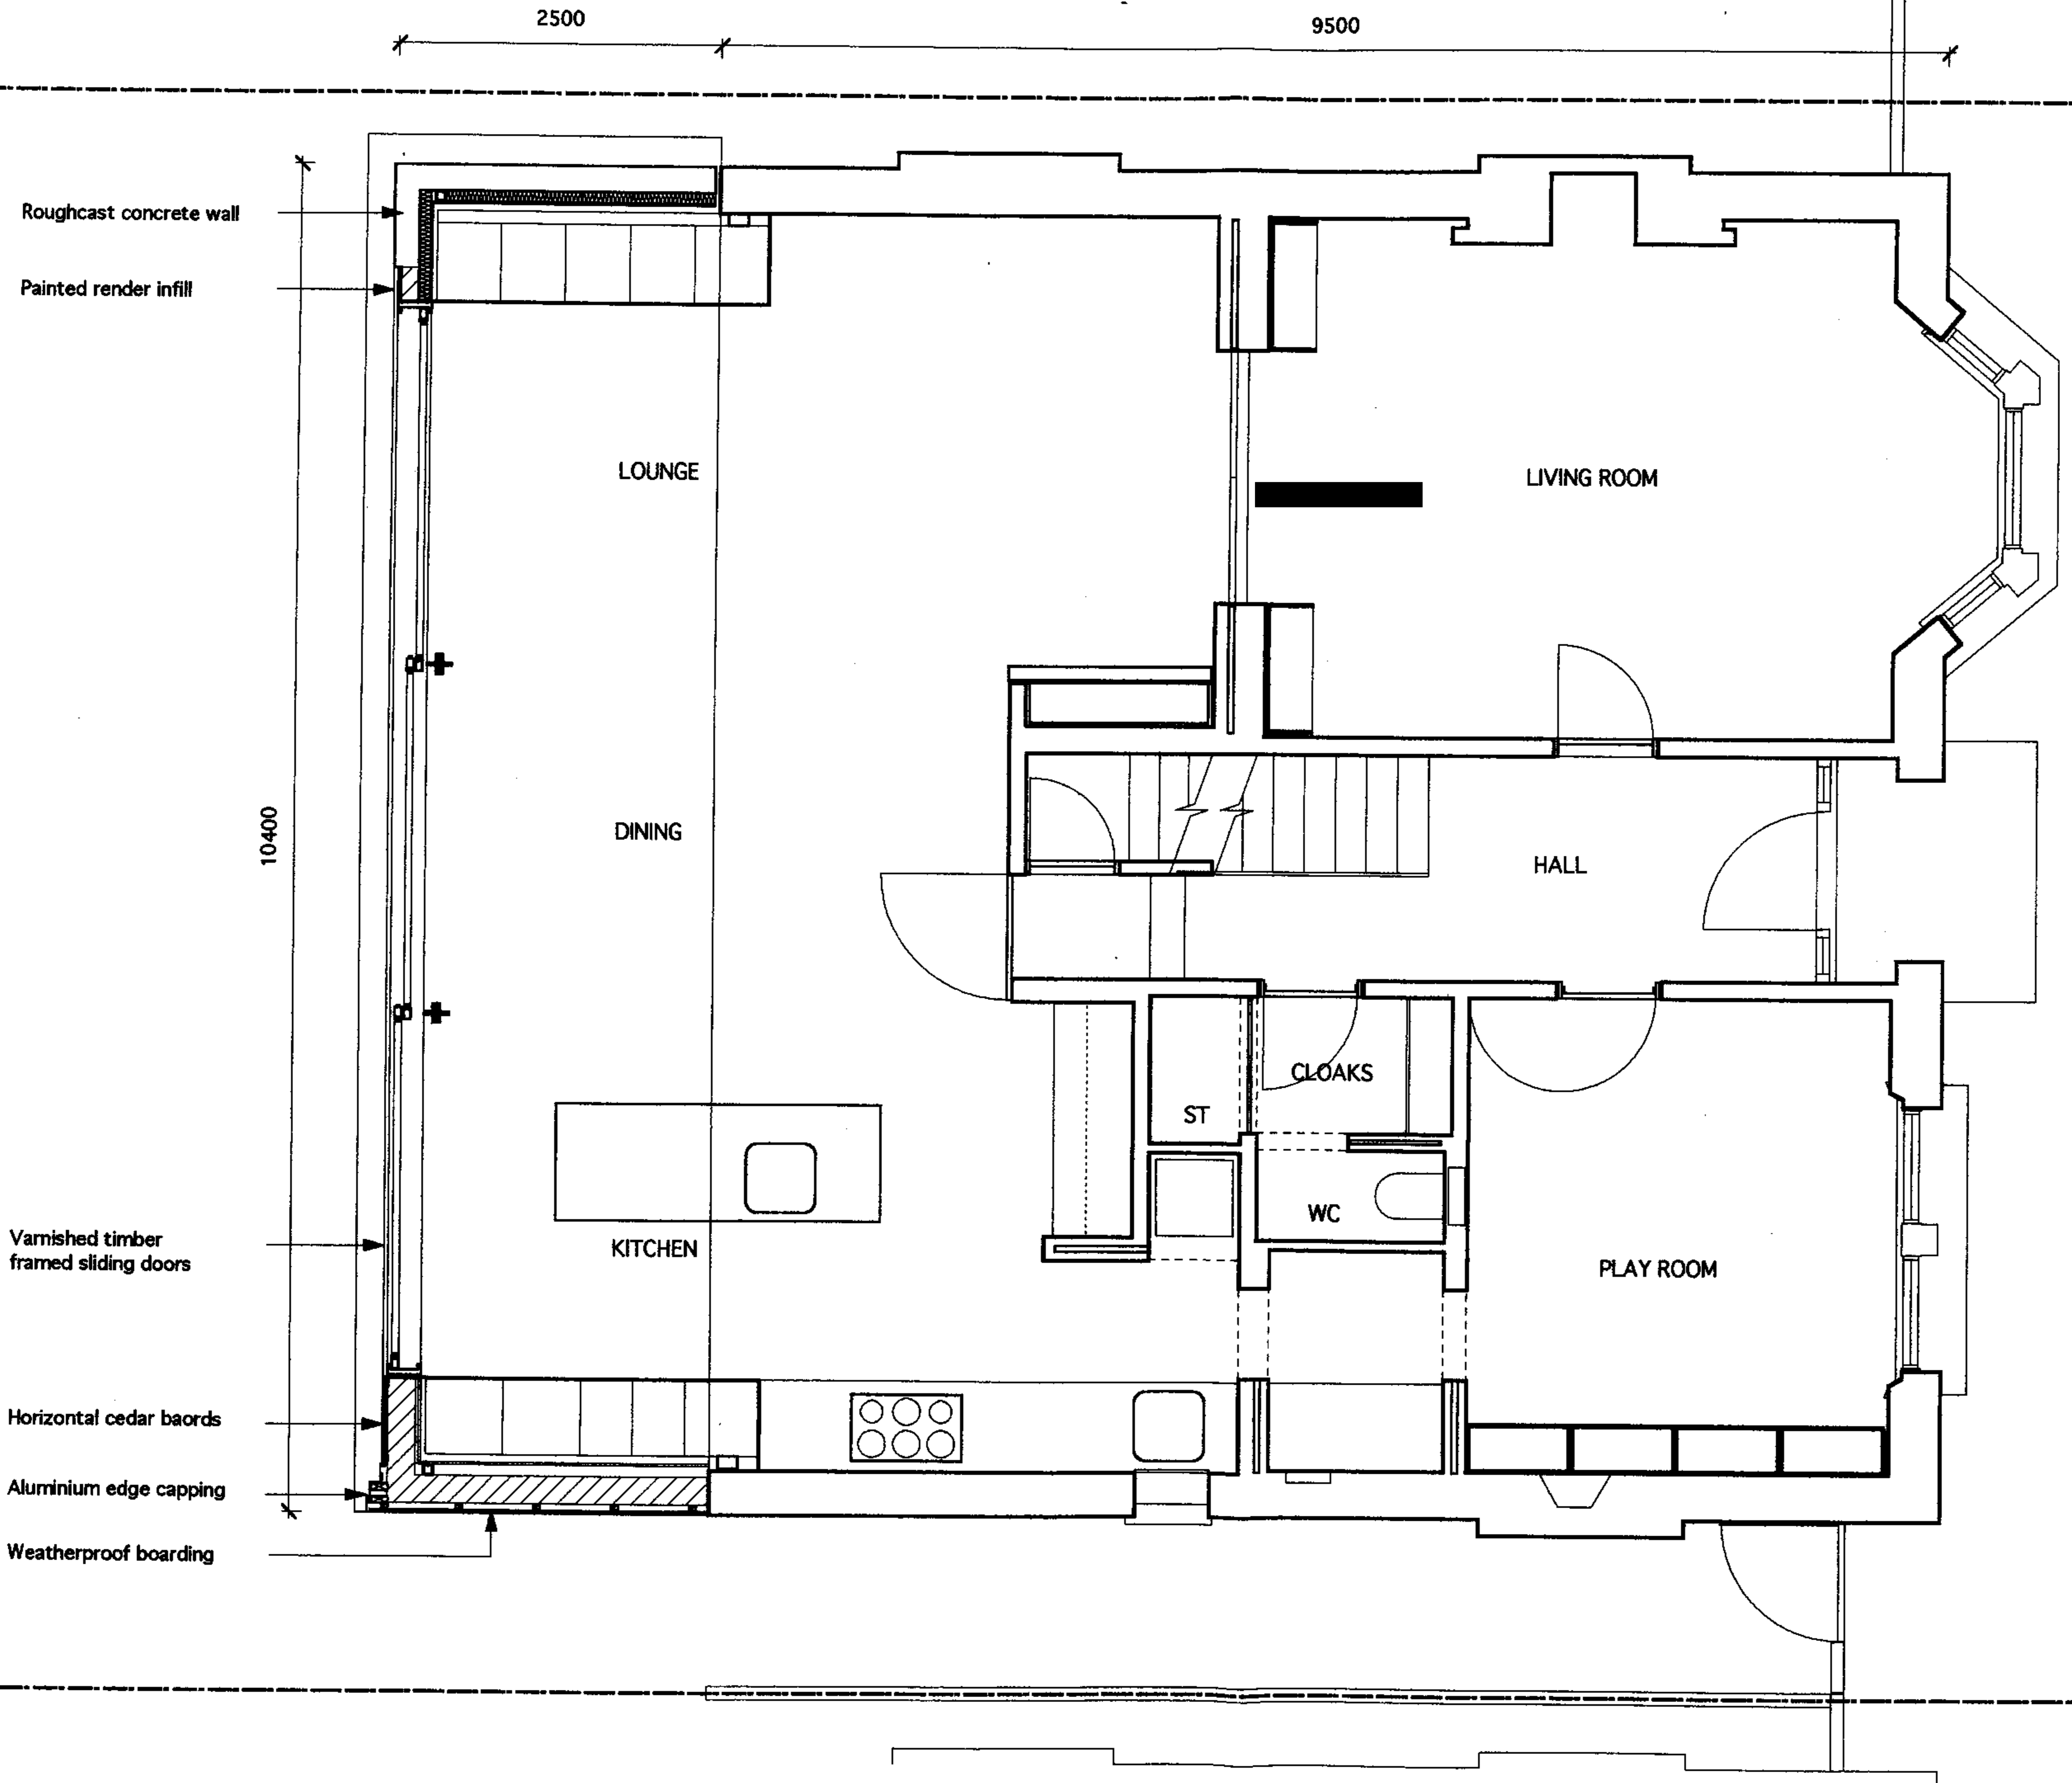

NO.	DATE	NOTE
REVISIONS		

PROJECT: 64 Dartmouth Park Rd  
London NW5 1SN

 


PROJ. NO. 056

enclosure  
Unit 1.02 Oxo Tower Wharf  
London SE1 9PH  
T/F: 020 7261 9754  
E: mail@enclosure.org.uk

TITLE: PROPOSED PLAN  
GROUND FLOOR

DWG: **056** (P)05

DATE: Nov 06  
SCALE: 1:50

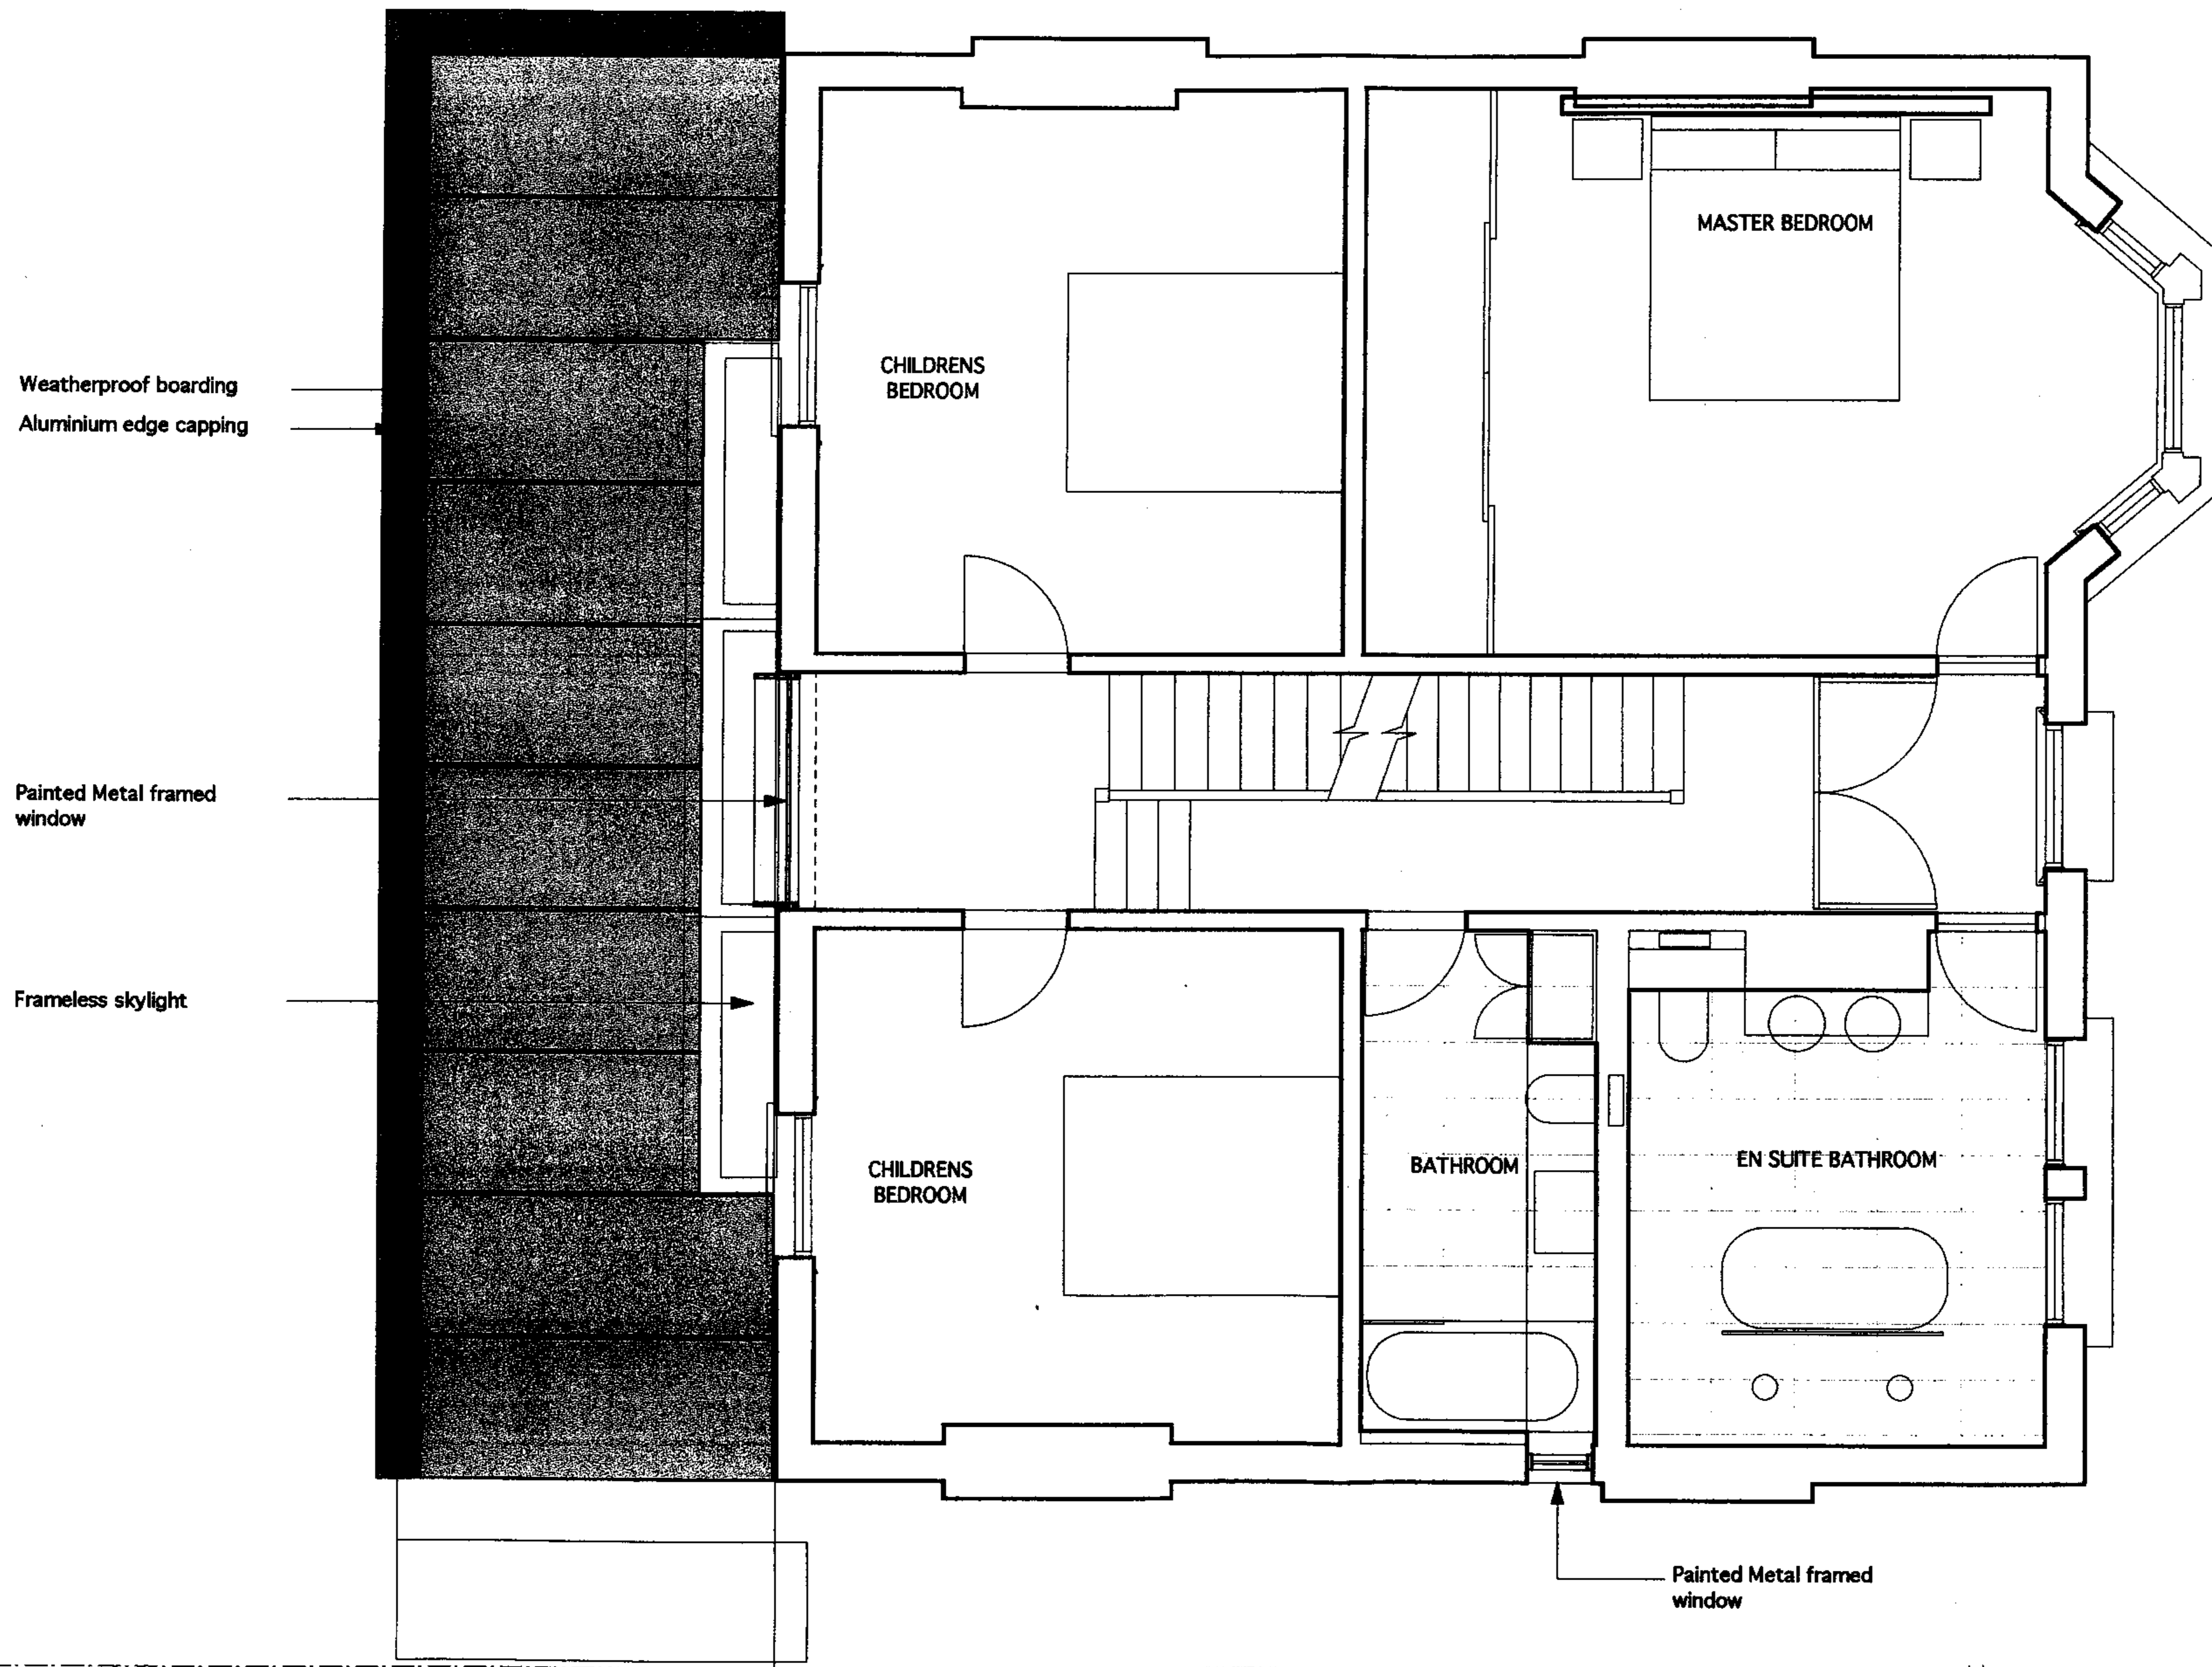

NO.	DATE	NOTE
REVISIONS		
PROJECT	64 Dartmouth Park Rd London NW5 1SN	
PROJ. NO.	056	
enclosure Unit 1.02 Oxo Tower Wharf London SE1 9PH T/F 020 7261 9754 E: mail@enclosure.org.uk		
TITLE	PROPOSED PLAN FIRST FLOOR	
DWG	<b>056</b>	<b>(P)06</b>
DATE	Nov 06	
SCALE	1:50	



GENERALLY



NO.	DATE	NOTE

REVISIONS	
PROJECT	64 Dartmouth Park Rd London NW5 1SN



PROJ. NO.	056
-----------	-----

enclosure  
Unit 1.02 Oxo Tower Wharf  
London SE1 9PH  
T/F 020 7261 9754  
E: mail@enclosure.org.uk

TITLE	REAR ELEVATION PROPOSED
-------	----------------------------

DWG	<b>056</b>	<b>(0)07</b>
-----	------------	--------------

DATE	Nov 06
SCALE	1:50




**enclosure**

architecture + design


Unit 1.02  
Oxo Tower Wharf  
London SE1 9PH

GENERALLY

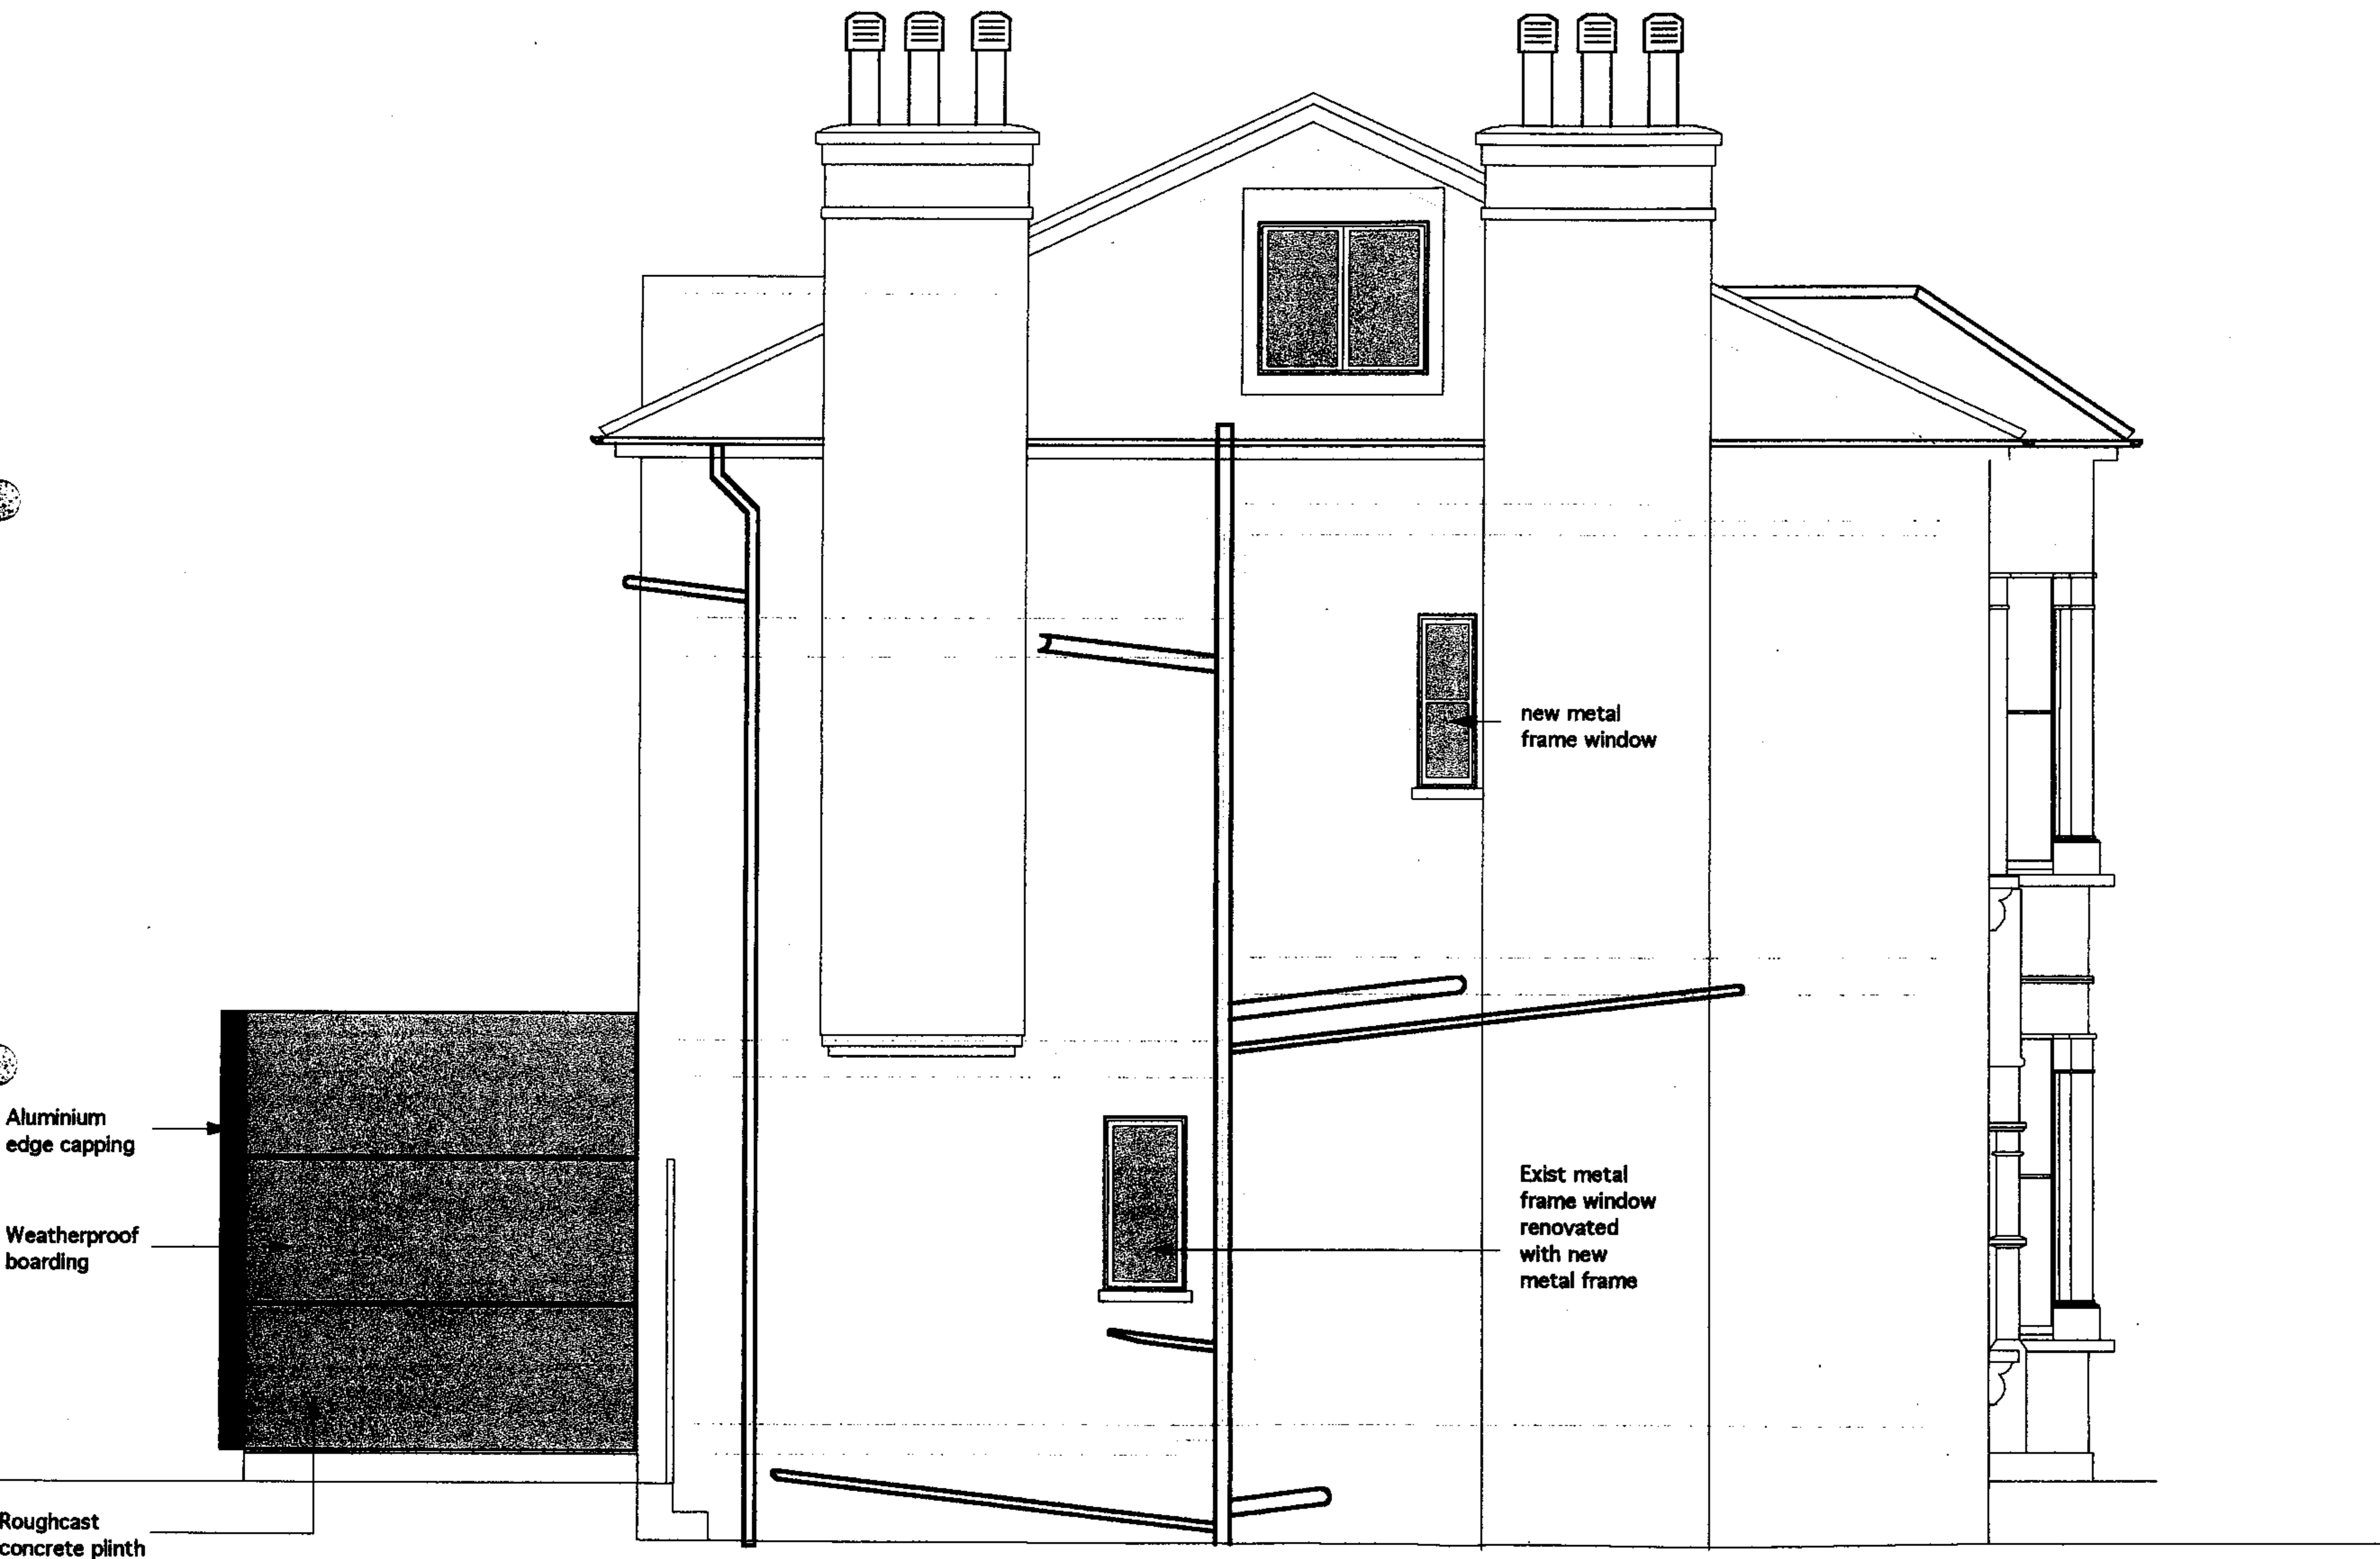


NO.	DATE	NOTE
REVISIONS		

PROJECT:	64 Dartmouth Park Rd London NW5 1SN
----------	--

 

PROJ. NO.	056
-----------	-----

**enclosure**  
Unit 1.02 Oxo Tower Wharf  
London SE1 9PH  
T/F 020 7261 9754  
E: mail@enclosure.org.uk

TITLE	SIDE ELEVATION PROPOSED		
-------	----------------------------	--	--

DWG	<b>056</b>	<b>(P)08</b>	
-----	------------	--------------	--

DATE	Nov 06		
------	--------	--	--


SCALE	1:50		
-------	------	--	--



**enclosure**

architecture + design

Unit 1.02  
Oxo Tower Wharf  
London SE1 9PH

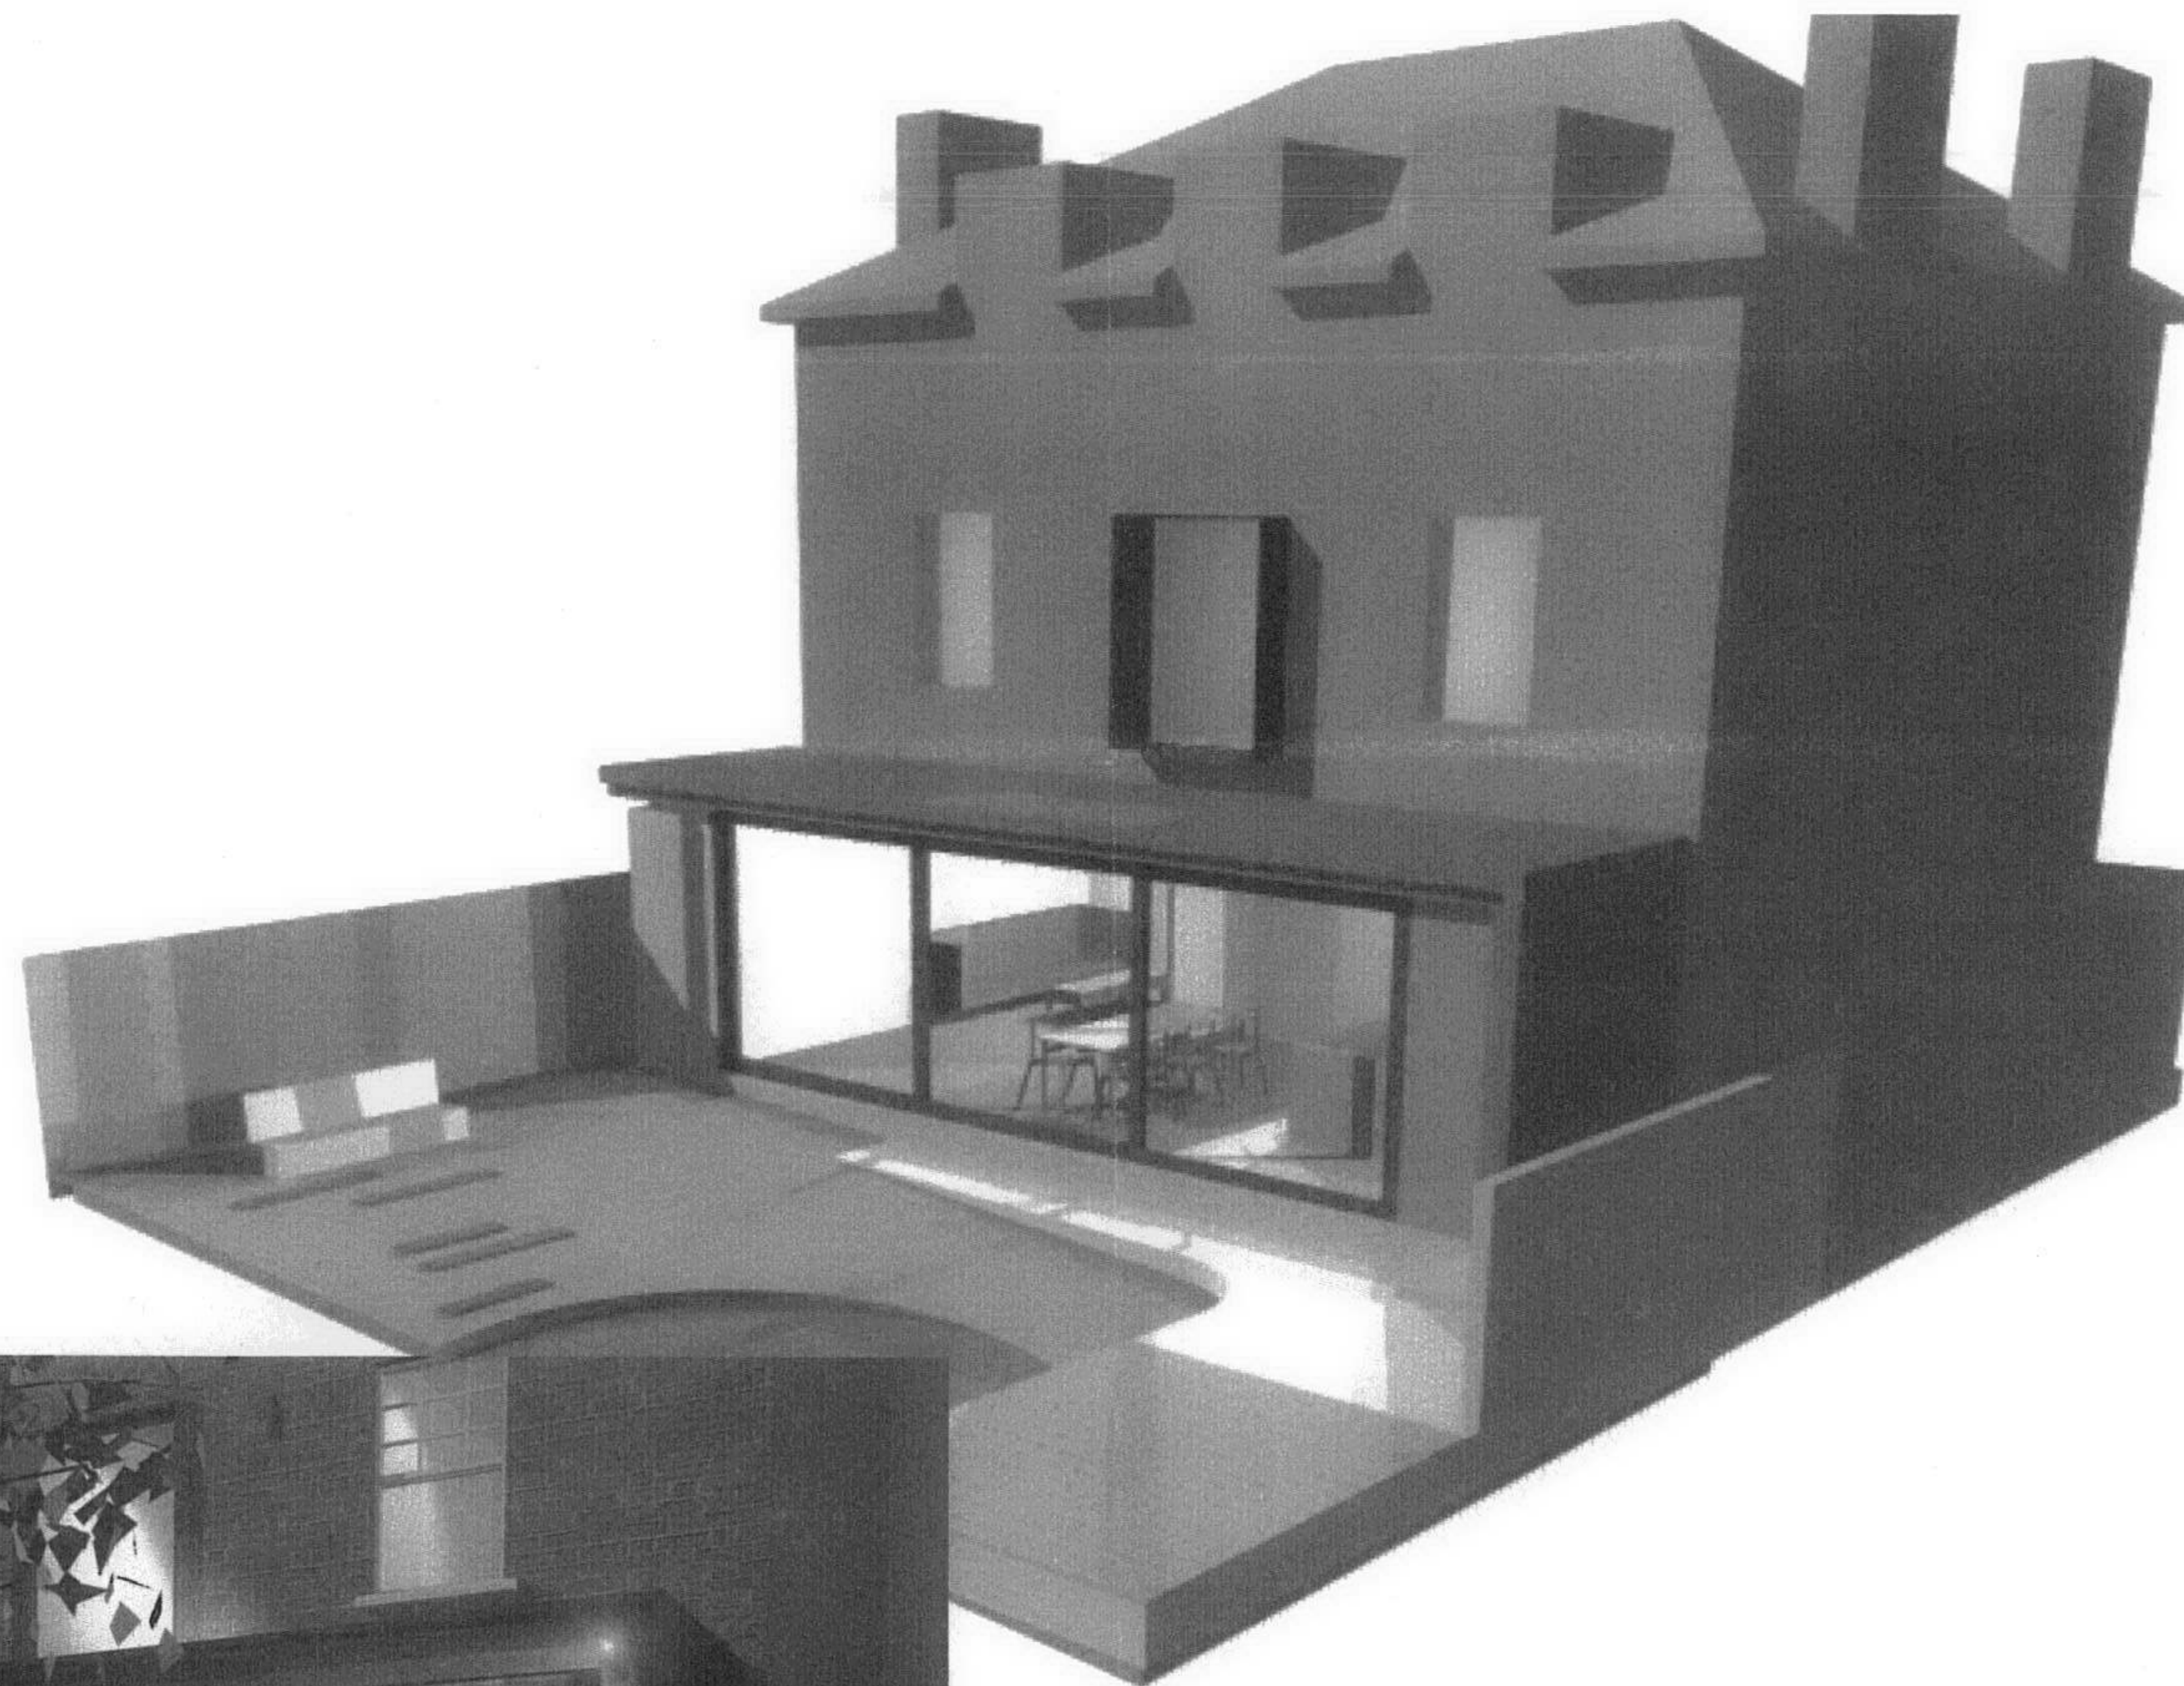


NO.	DATE.	NOTE.

PROJECT. 64 Dartmouth Park Rd  
London NW5 1SN

PROJ. NO. 056

enclosure  
Unit 1.02 Oxo Tower Wharf  
London SE1 9PH  
T/F 020 7261 9754  
E: mail@enclosure.org.uk

TITLE PROPOSED 3D VIEWS

DWG	<b>056</b>	<b>(P)09</b>	
-----	------------	--------------	--

DATE	Nov 06		
SCALE	1:50		