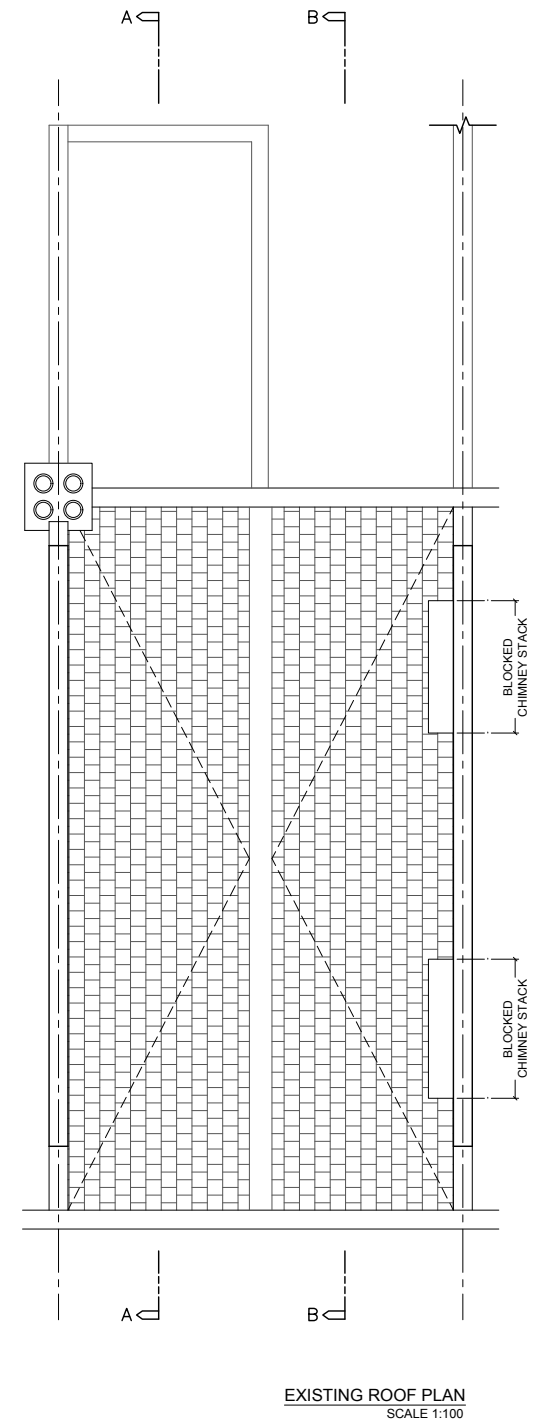
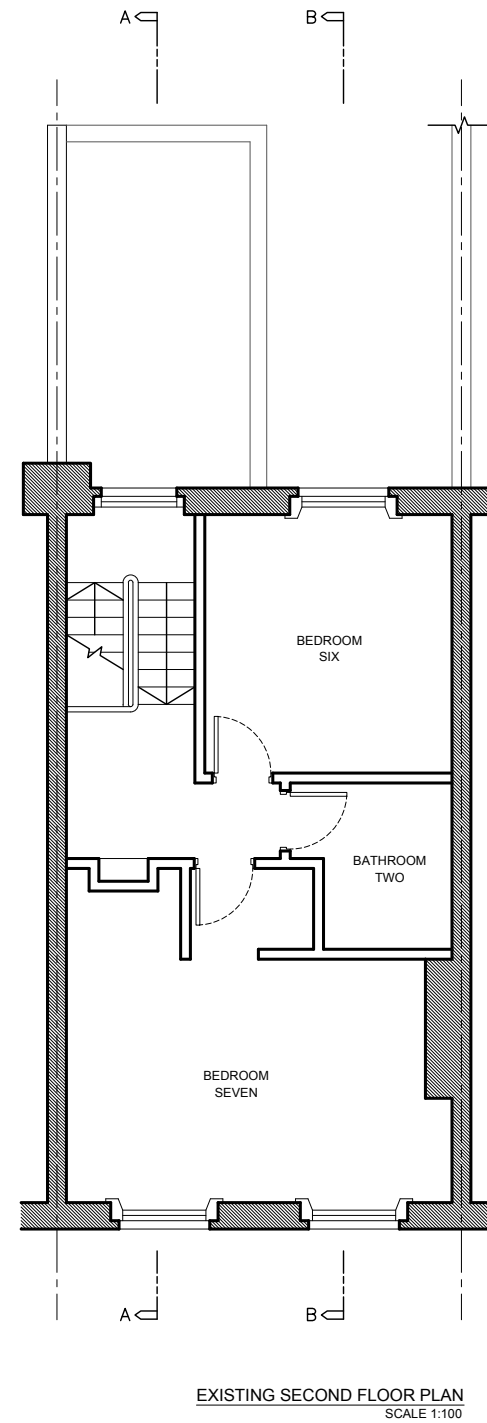
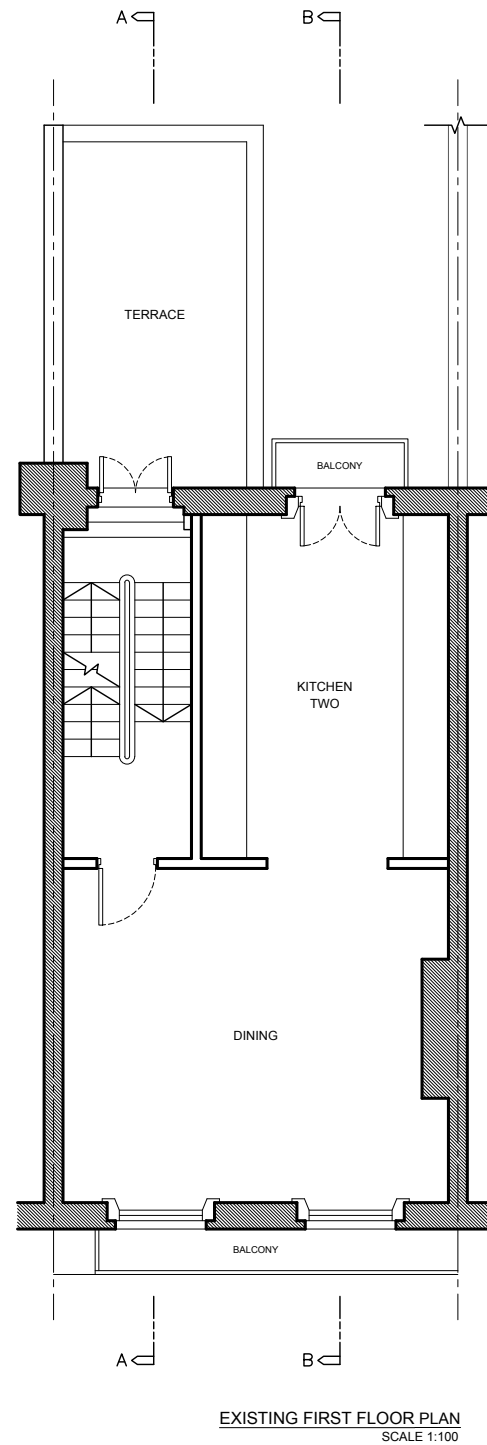
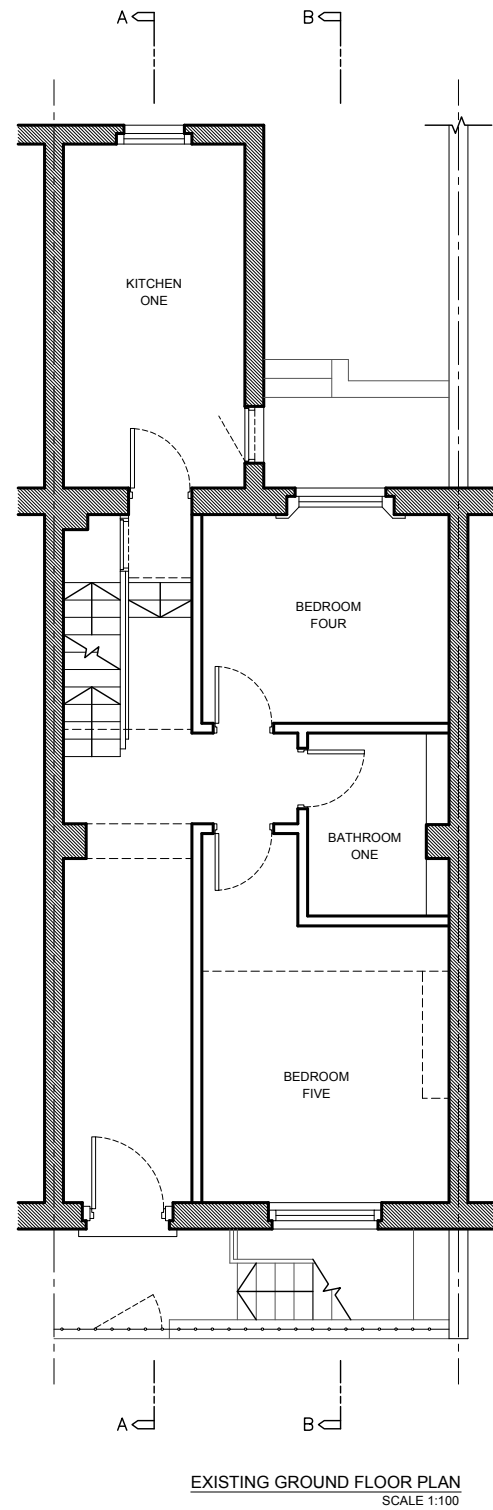
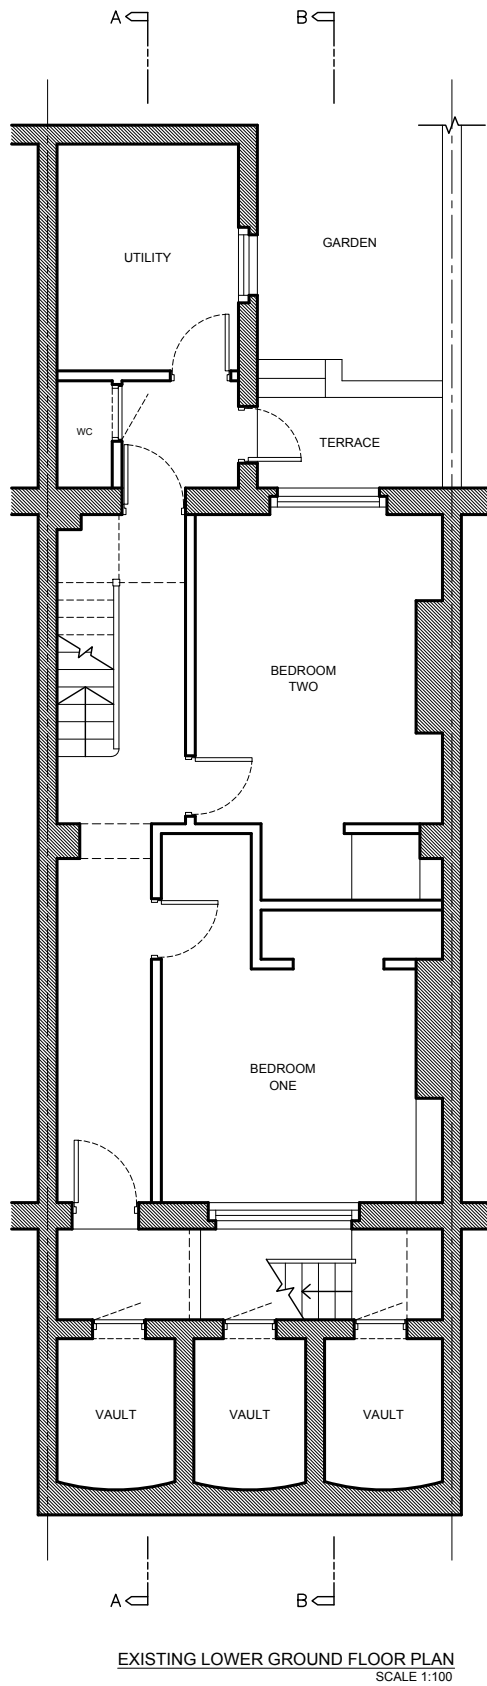


EXISTING FLOOR PLANS

PROJECT:

100 GLOUCESTER AVENUE

DATE: 20.02.25

SCALE: 1:100 @ A3

REVISION: 00

PROJECT: 038

DRAWING NUMBER:

100GA_01_EP

DRAWING STATUS:

UNLESS OTHERWISE STATED, THIS DRAWING IS FOR INFORMATION ONLY

DO NOT SCALE. USE FIGURED DIMENSIONS ONLY.