




EXISTING FRONT ELEVATION
SCALE 1:100

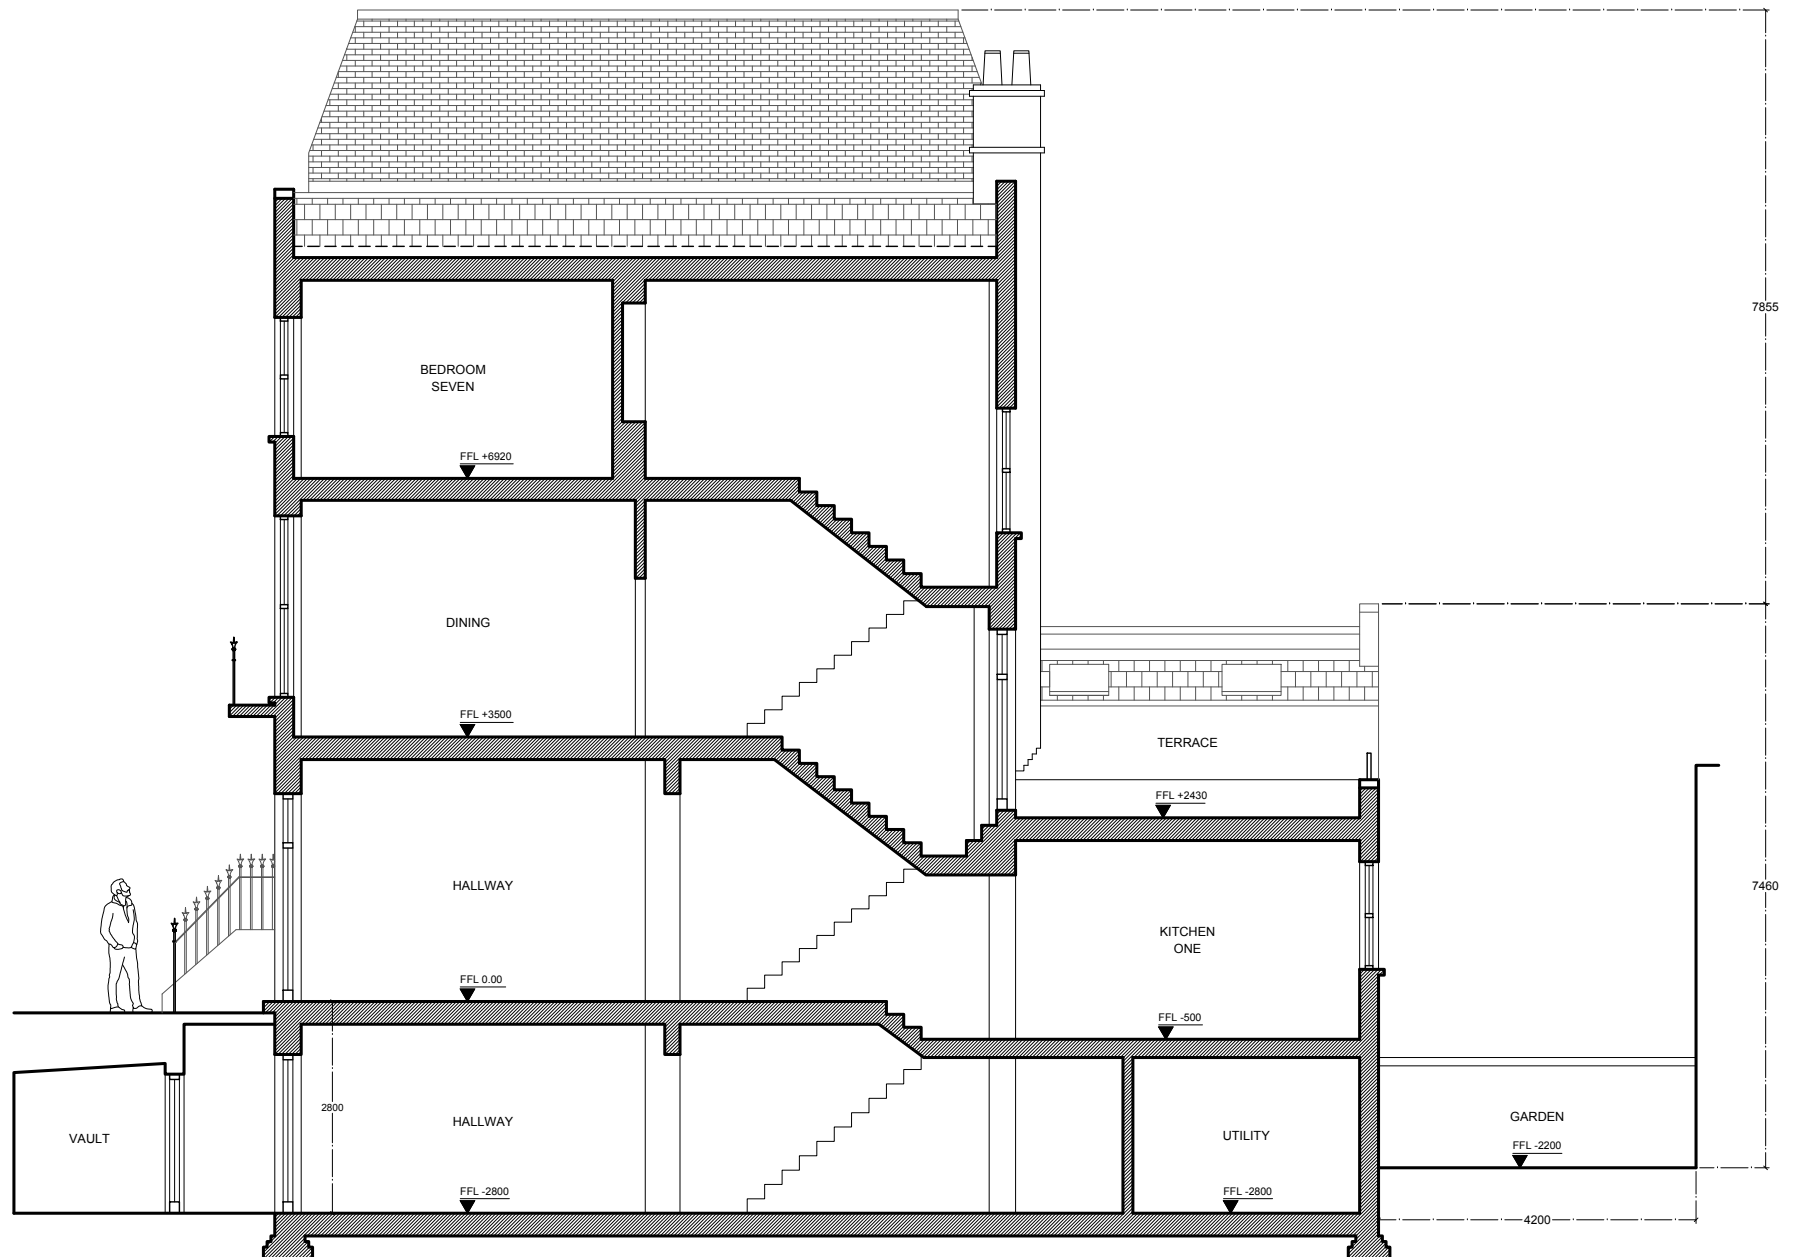

EXISTING SECTION A - A'
SCALE 1:100

0 1 2 3 4 5
SCALE (Metres)

EXISTING FRONT ELEVATION & SECTION A-A

PROJECT:

100 GLOUCESTER AVENUE

DATE: 20.02.25

SCALE: 1:100 @ A3

REVISION: 00

PROJECT: 038

DRAWING NUMBER:

100GA_02_EF

DRAWING STATUS:

UNLESS OTHERWISE STATED, THIS DRAWING IS FOR
INFORMATION ONLY

DO NOT SCALE. USE FIGURED DIMENSIONS ONLY.