




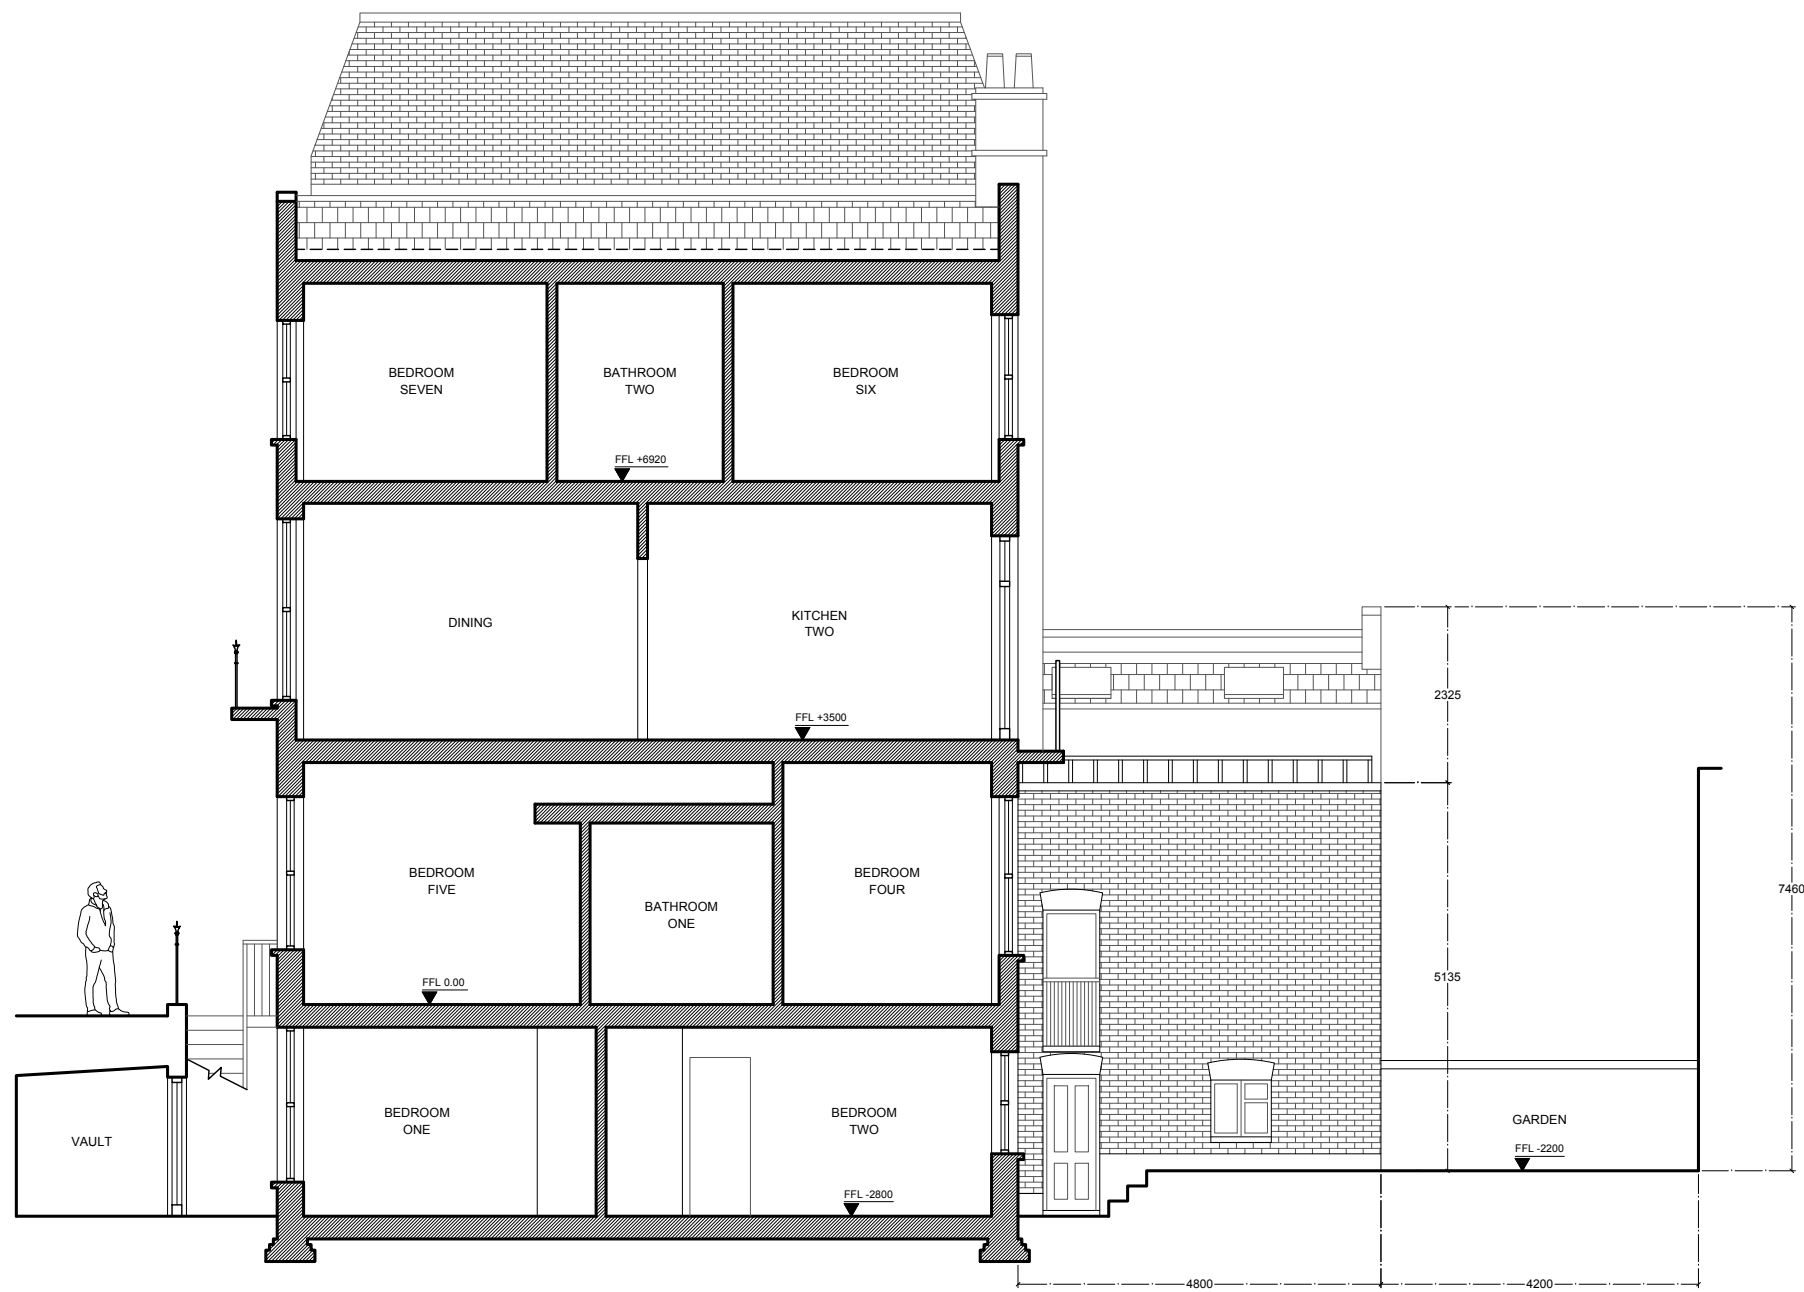

EXISTING SECTION B - B'
SCALE 1:100

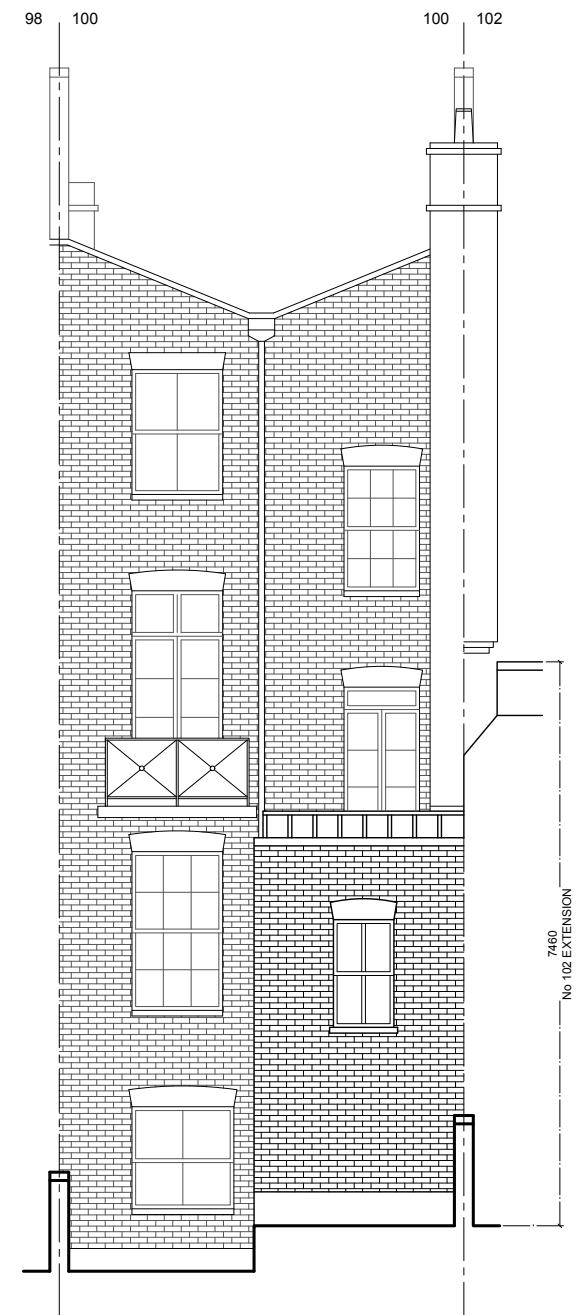

EXISTING REAR ELEVATION
SCALE 1:100

 

EXISTING REAR ELEVATION & SECTION B-B

PROJECT:

100 GLOUCESTER AVENUE

DATE: 20.02.25

SCALE: 1:100 @ A3

REVISION: 00

PROJECT: 038

DRAWING NUMBER:

100GA_03_ER

DRAWING STATUS:

UNLESS OTHERWISE STATED, THIS DRAWING IS FOR
INFORMATION ONLY

DO NOT SCALE. USE FIGURED DIMENSIONS ONLY.