




Location Plan
1:1250

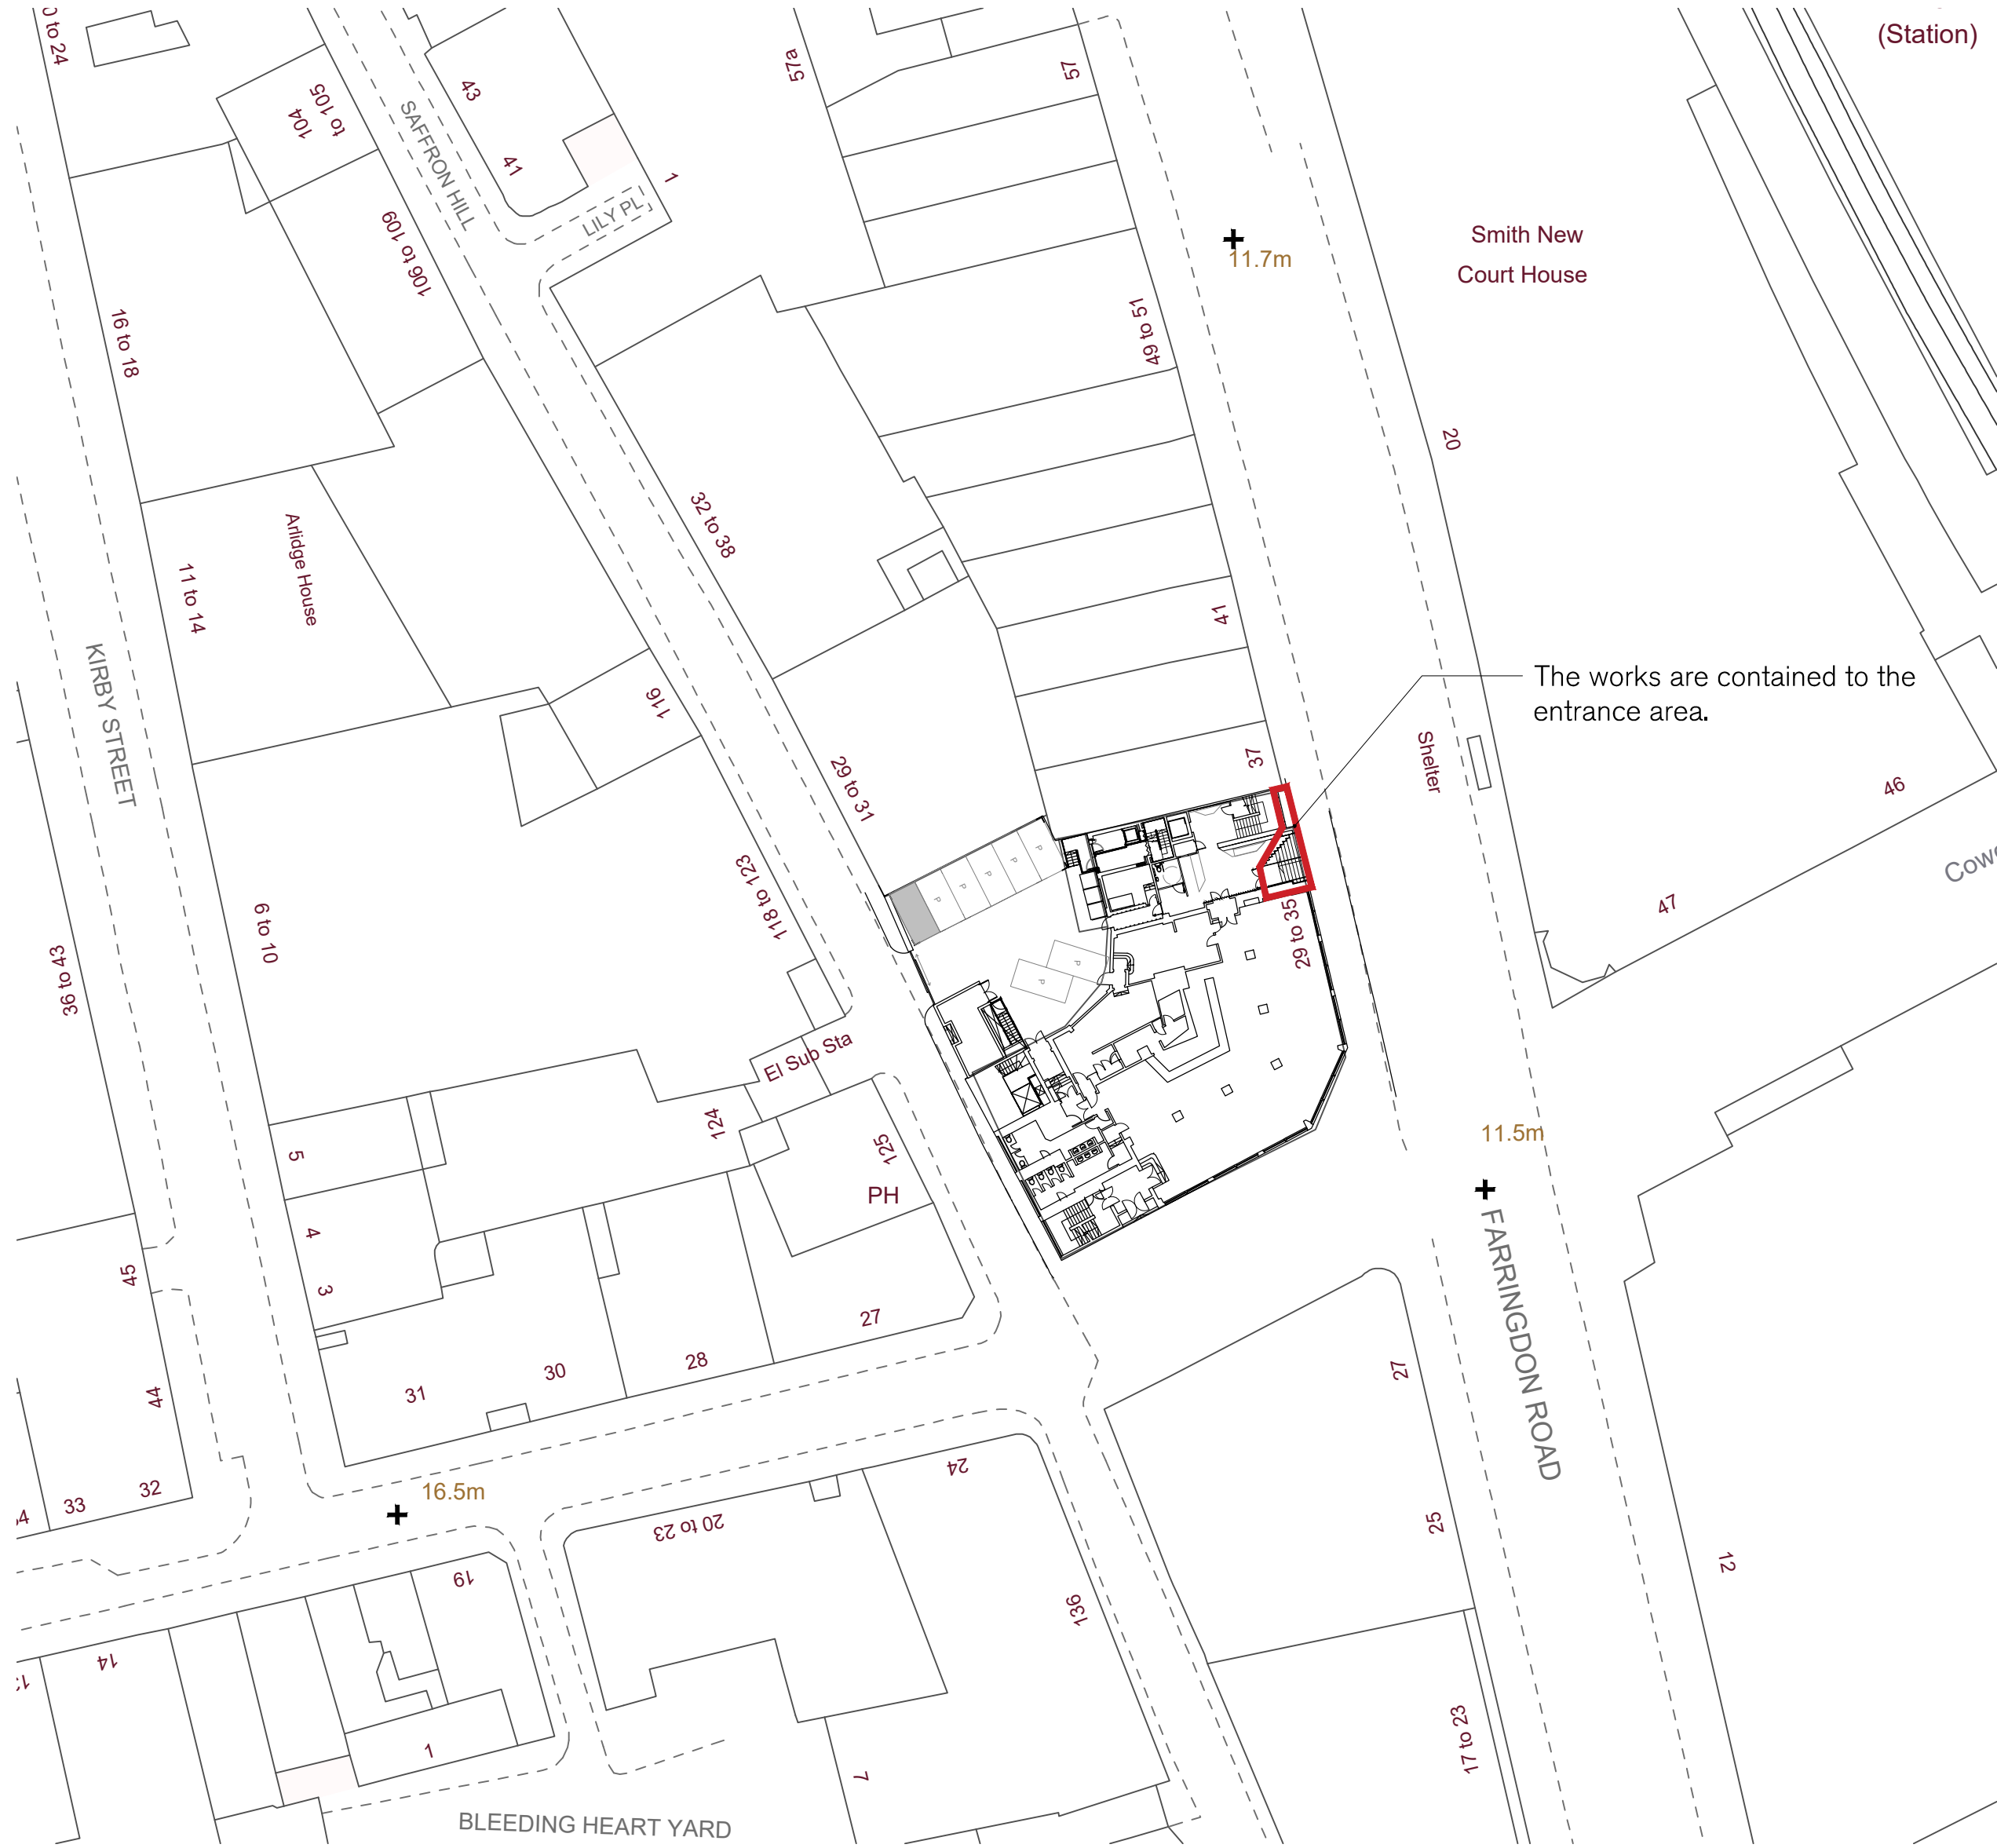


Site Plan
1:500



Google view of the building in context
Not at scale

LEGEND
SITE BOUNDARY
DETAIL AREA

NOTE
Based on cad information supplied by client. Due to lack of accurate measured survey, all information is to be considered indicative only.

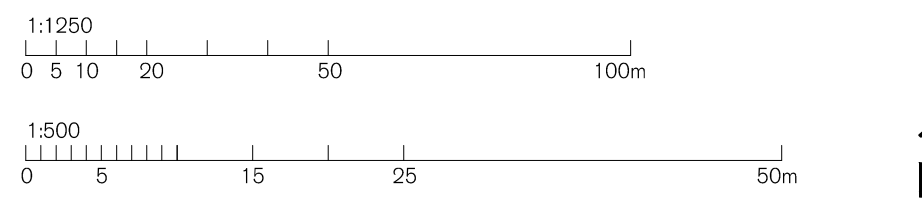

-	-	-	-	-
-	-	-	-	-
-	-	-	-	-
REV.	ISSUED	DESCRIPTION	DRAWN	CHECKED

PROJECT Farringdon Point 33 Farringdon Rd, London, EC1M 3JF	DATE April 2024	SCALE AT A1 refer to plans	JOB NO 23.070
DESCRIPTION Site and Location Plan	STATUS PLANNING		DRAWING NO PL.0100
CLIENT Columbia Threadneedle Investments	DRAWN VS	CHECKED RK	REV -

ISSUED ONLY FOR THE PURPOSE INDICATED. THIS DRAWING TO BE READ IN CONJUNCTION WITH ALL CONSULTANTS INFORMATION. ALL DIMENSIONS TO BE CHECKED ON SITE. DO NOT SCALE. THIS DRAWING IS COPYRIGHT.

S
& P