




scale

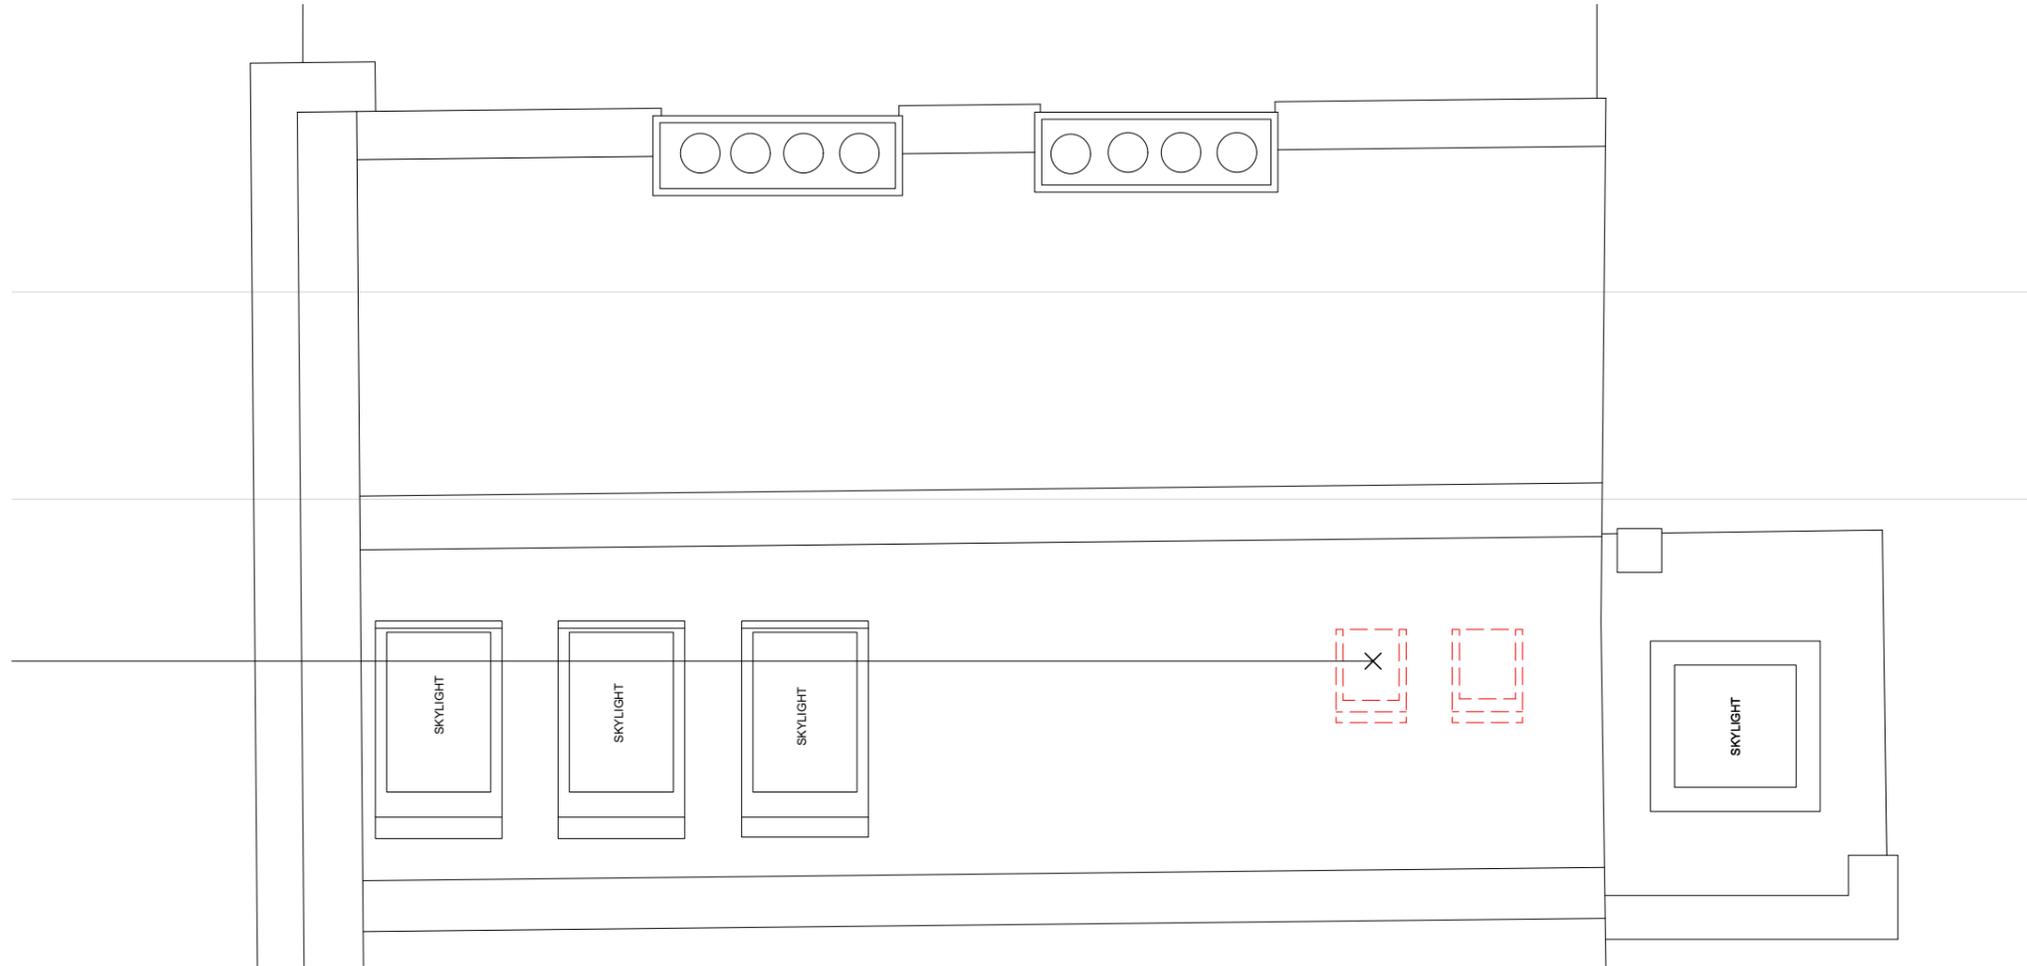

Velux windows removed  
holes patched with slate tiles  
to match existing.



Notes

-

Revision	Date	Description
-	..../..	-

**Gundry + Ducker**

Gundry + Ducker Architecture Ltd  
Unit 1, 35 Shore Road  
London E9 7FL

† +44(0)203 417 4895  
info@gundryducker.com

Do not scale. All dimensions to be confirmed on site.  
Information contained in this drawing is the sole copyright of the designer  
and is not to be reproduced without permission.

Project 7 Rothwell Street

Drawing title Proposed Roof Plan.

Scale 1:50 Drwg. No. Rev

Date Feb. 2025 529\_GA\_06 -

Status Planning