



Second Floor Plan  
1:50

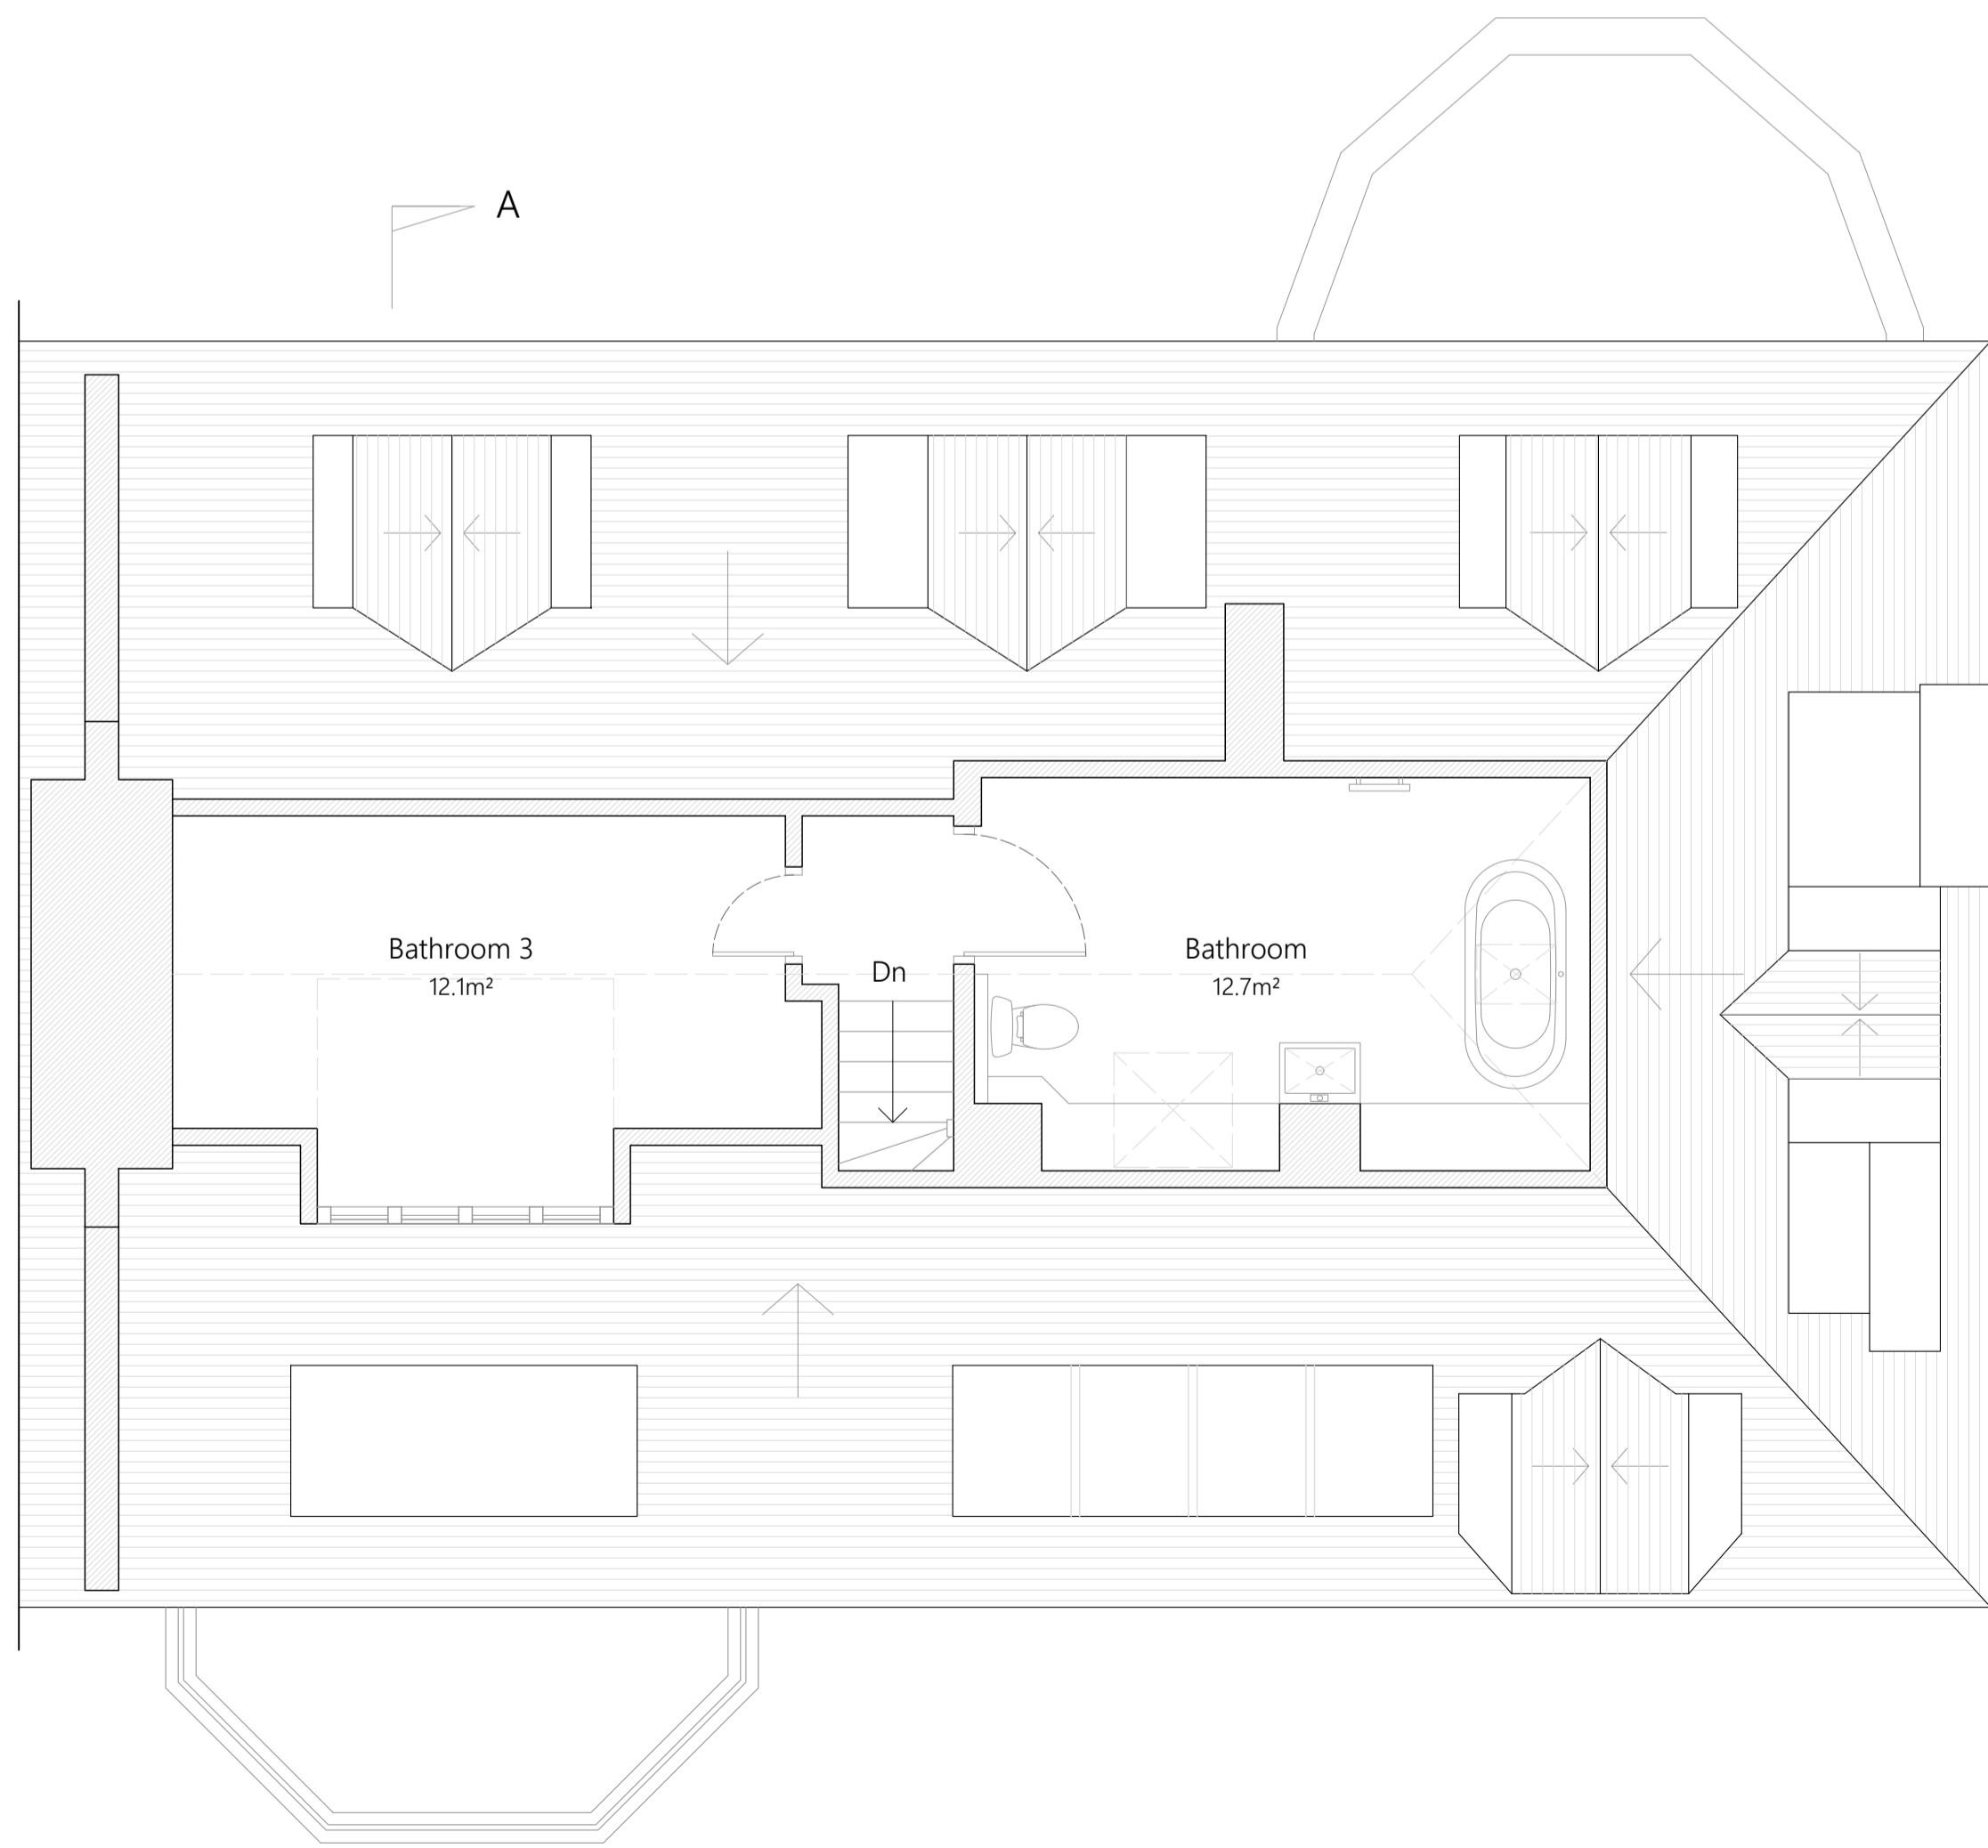

Third Floor Plan  
1:50

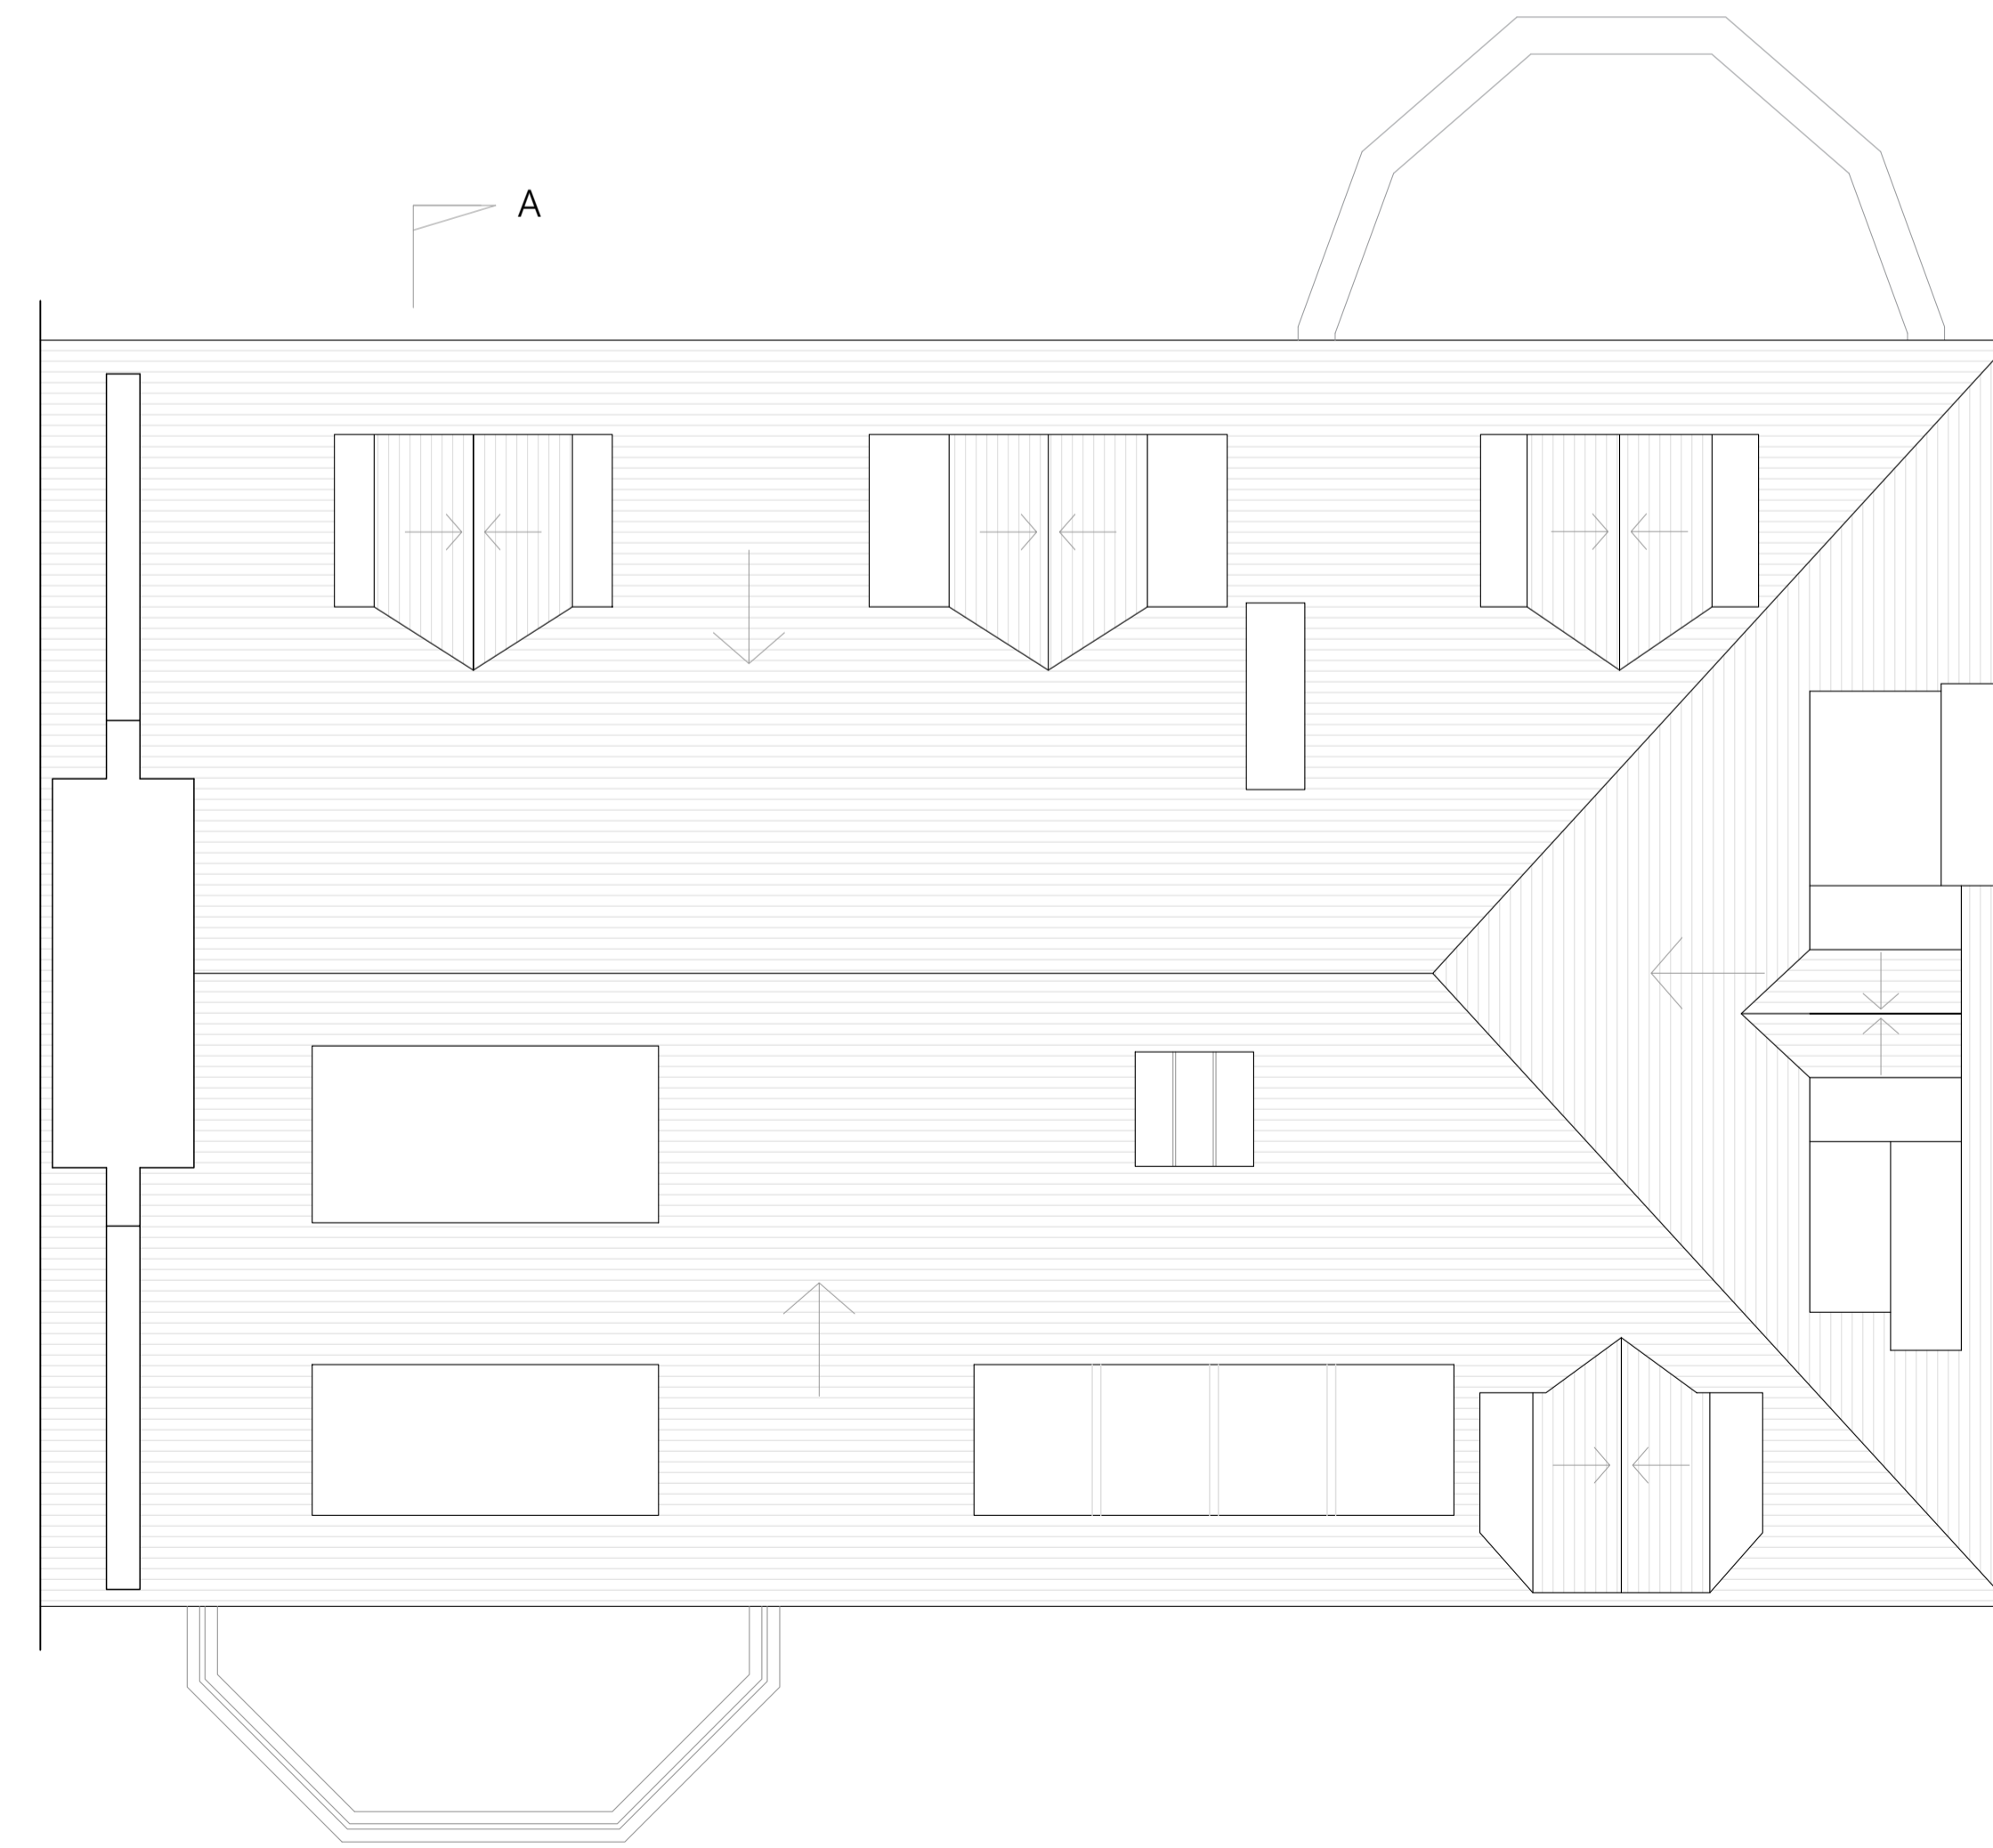

Roof Plan  
1:50

- Notes
1. This drawing remains the copyright of Harry + Co Ltd.
  2. All dimensions and levels are to be checked on site prior to works commencing.
  3. **Do not scale from this drawing. Use figured dimensions only.**
  4. Any discrepancies found are to be reported to the Project Manager immediately.
  5. This drawing is to be read in conjunction with sub-consultants and specialists drawings.
  6. If Harry + Co Ltd logo is not in colour this is not an original drawing.

Revision History		
Rev	Date	Description
-	-	-

Sheet Name and Number **002**  
Existing Plans

Project Number 250202

Client Miss Arrabella Eyre

Project Flat 3, 7 Wedderburn Road  
London, England, NW3 5QS

File Scheme Drawings - 250202

Revision None

Stage PLANNING

Drawn by HJOP

Scale 1/50 @ A1

Date 09-02-2025

