



2 STONELEIGH TERRACE - KEY PLAN  
1:2500

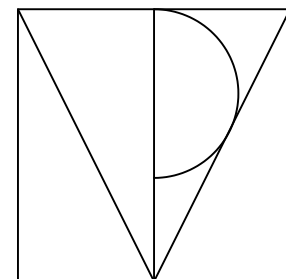

1 SOUTH EAST ELEVATION - RAYDON STREET  
1:50

 

TPM Studio  
Canonbury Yard  
New North Road  
London N1 7BJ  
  
+44 (0) 20 3773 3374  
info@tpm-studio.co.uk  
www.tpm-studio.co.uk

LEGEND:  
PROPOSED AREA OF WORKS

GENERAL NOTES:  
1. ALL DIMENSIONS IN MM UNLESS OTHERWISE STATED  
2. ALL DIMENSIONS TO BE CHECKED ON SITE BY THE CONTRACTOR  
3. DO NOT SCALE FROM THIS DRAWING  
4. TO BE READ IN CONJUNCTION WITH RELEVANT CONTRACT DRAWINGS  
5. TO BE READ IN CONJUNCTION WITH RELEVANT ENGINEERS DRAWINGS  
6. REPORT ANY ERRORS, OMISSIONS AND DISCREPANCIES TO THE ARCHITECT

Project Title: STONELEIGH TERRACE  
Project Ref: 1208  
Status: PLANNING  
Scale: 1:50 / A3  
Sheet Title: PRO. SOUTH EAST ELEVATION  
Sheet Ref: P310