

NOTE: PROPOSED CONCEALED UNITS INSIDE TIMBER CASINGS  
WITH BOTTOM DISCHARGED LINEAR GRILLS PAINTED DELUX EGG SHELL.  
UNITS AT HIGH LEVEL


**THIS DRAWING IS COPYRIGHT** and must not be traced or copied in any way or form in part or whole by any means whatsoever without prior written consent and may only be used by the present owner in relation to the property referred to on the drawing. This drawing may be copied by an authorised officer of the Local Authority with the sole purpose to assist in the determination of a Planning or Building Regulation application and may not be used for any other purpose or "Third Party" unless otherwise agreed in writing. This note relates to ALL drawings that form the design for the Planning Application

**DO NOT SCALE FROM THIS DRAWING.** Dimensions stated are for guidance only, contractor to verify all boundary positions and dimensions on site prior to commencing any works, making workshop drawings or obtaining any materials.


No site supervision is implied or undertaken unless otherwise separately arranged.

The drawing does not indicate the extent of any excavation works and the contractor is to determine this prior to submitting a quotation for the works or commencing any works.


The drawing does not indicate or imply the structural condition of the property, the survey carried out was a "measure survey" for assistance in the preparation of details for Planning and Building Regulation purposes only. The details shown assume that the property is in sound condition and that there are no adverse ground conditions.

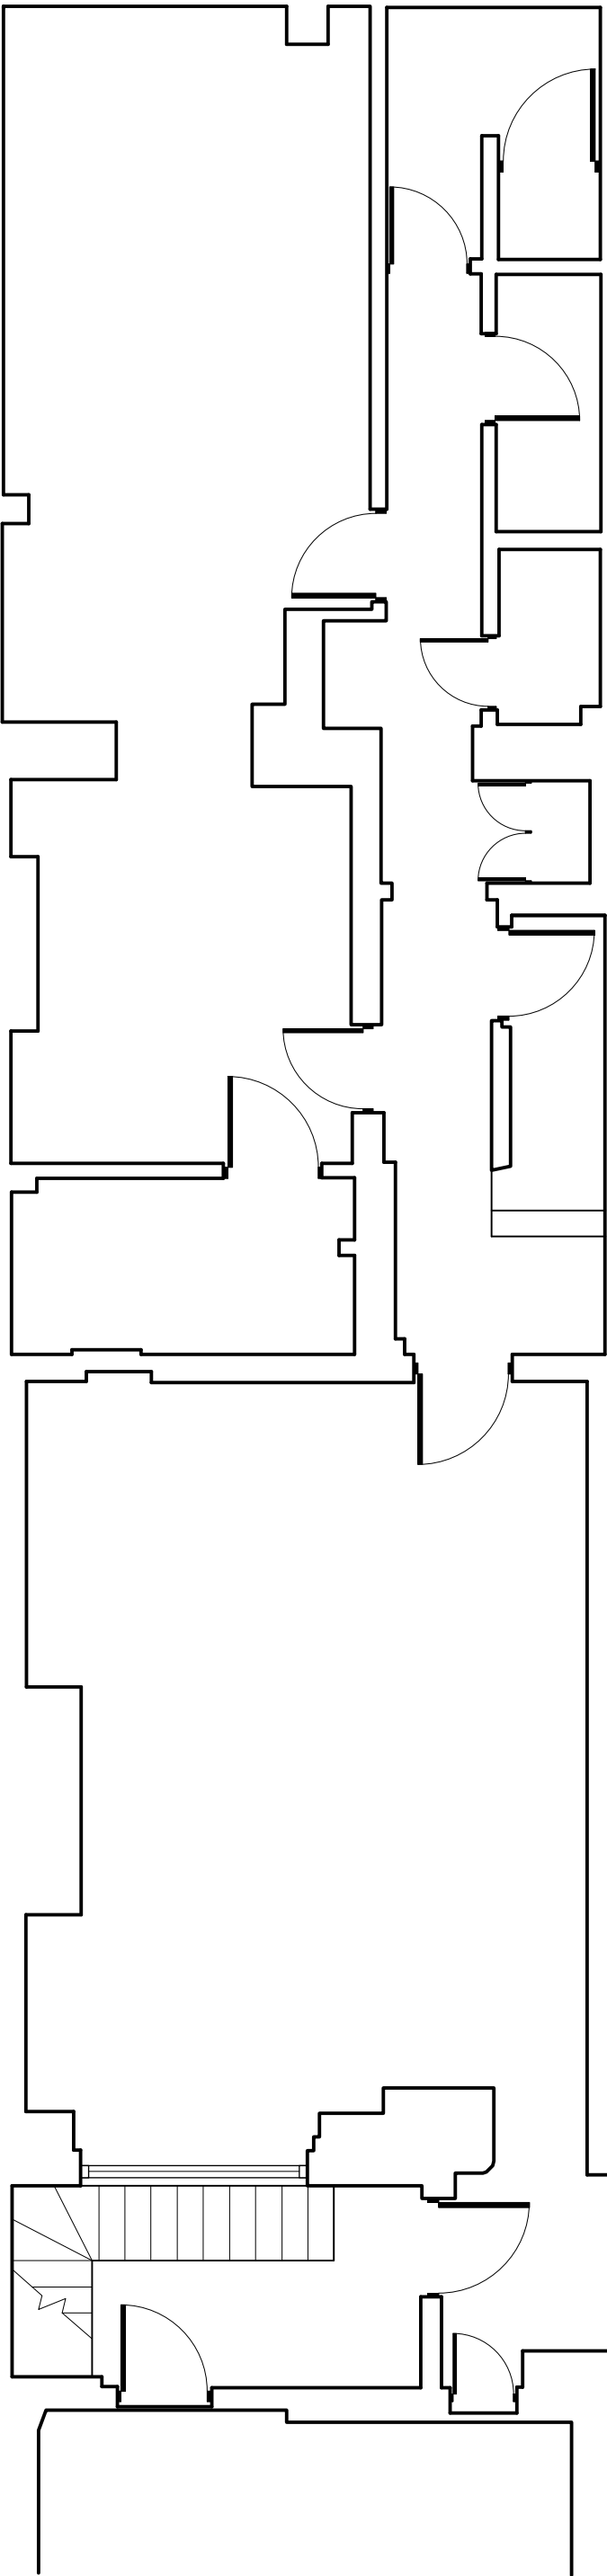


BASEMENT FLOOR PLAN  
SCALE 1:65 @ A1

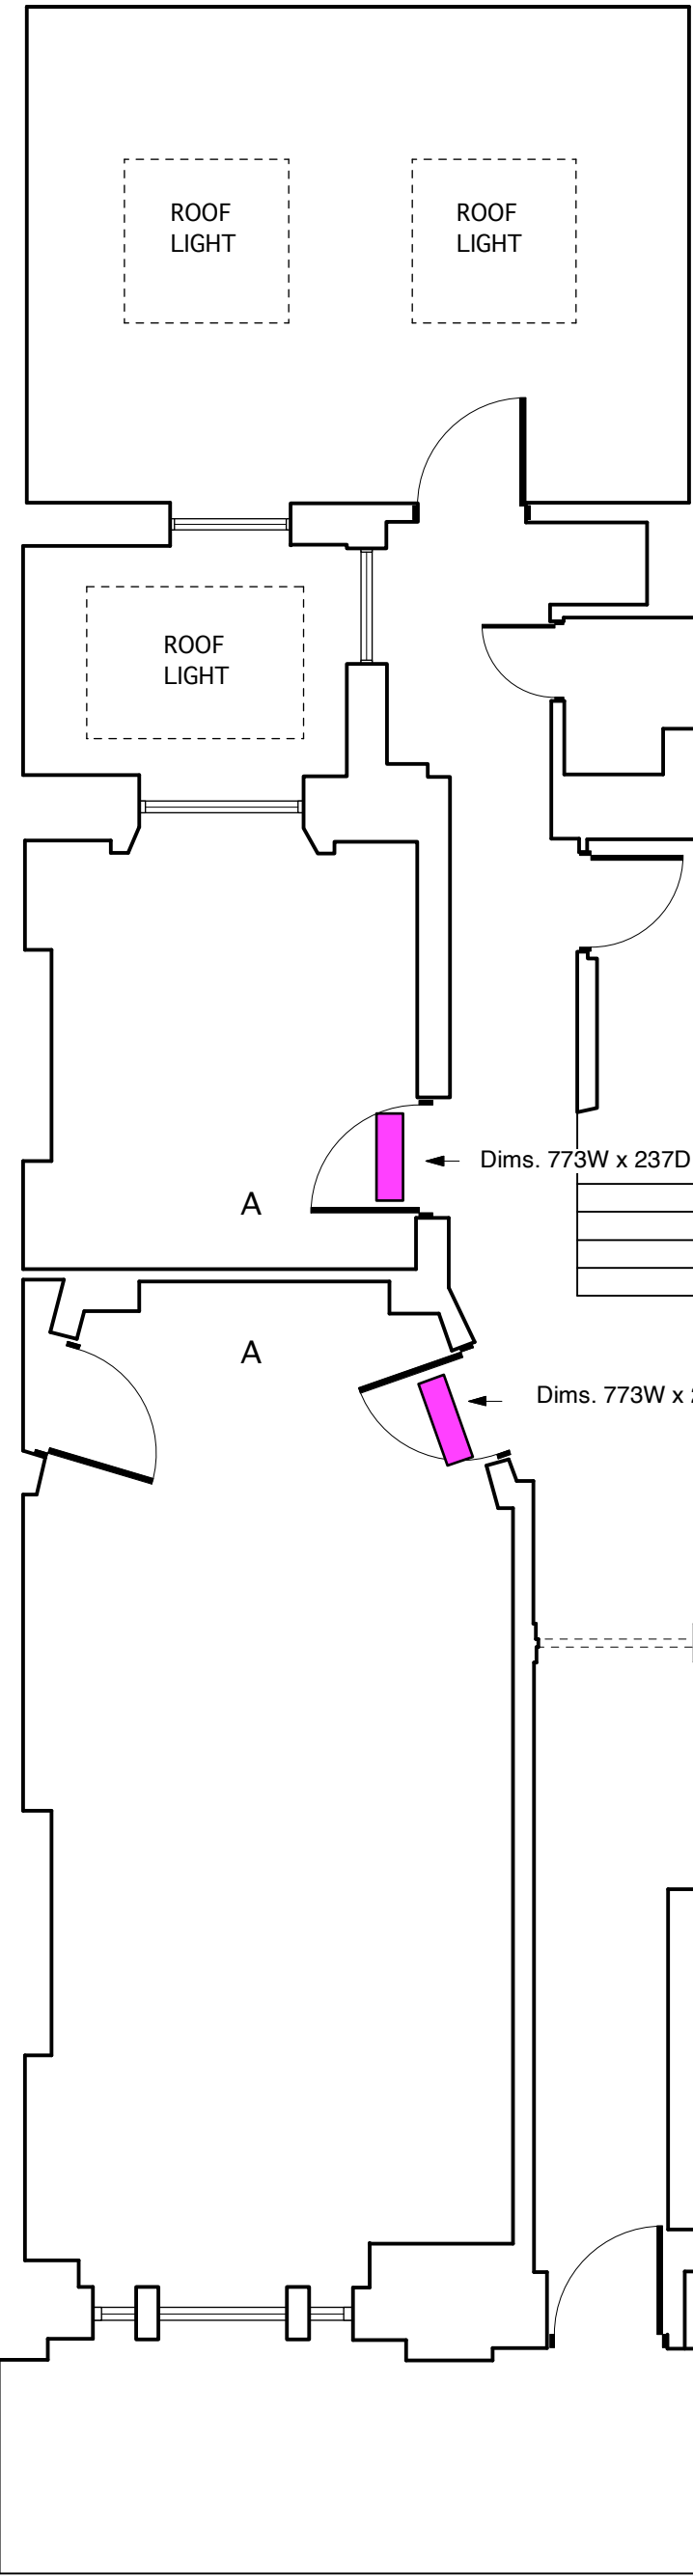


GROUND FLOOR PLAN  
SCALE 1:65 @ A1

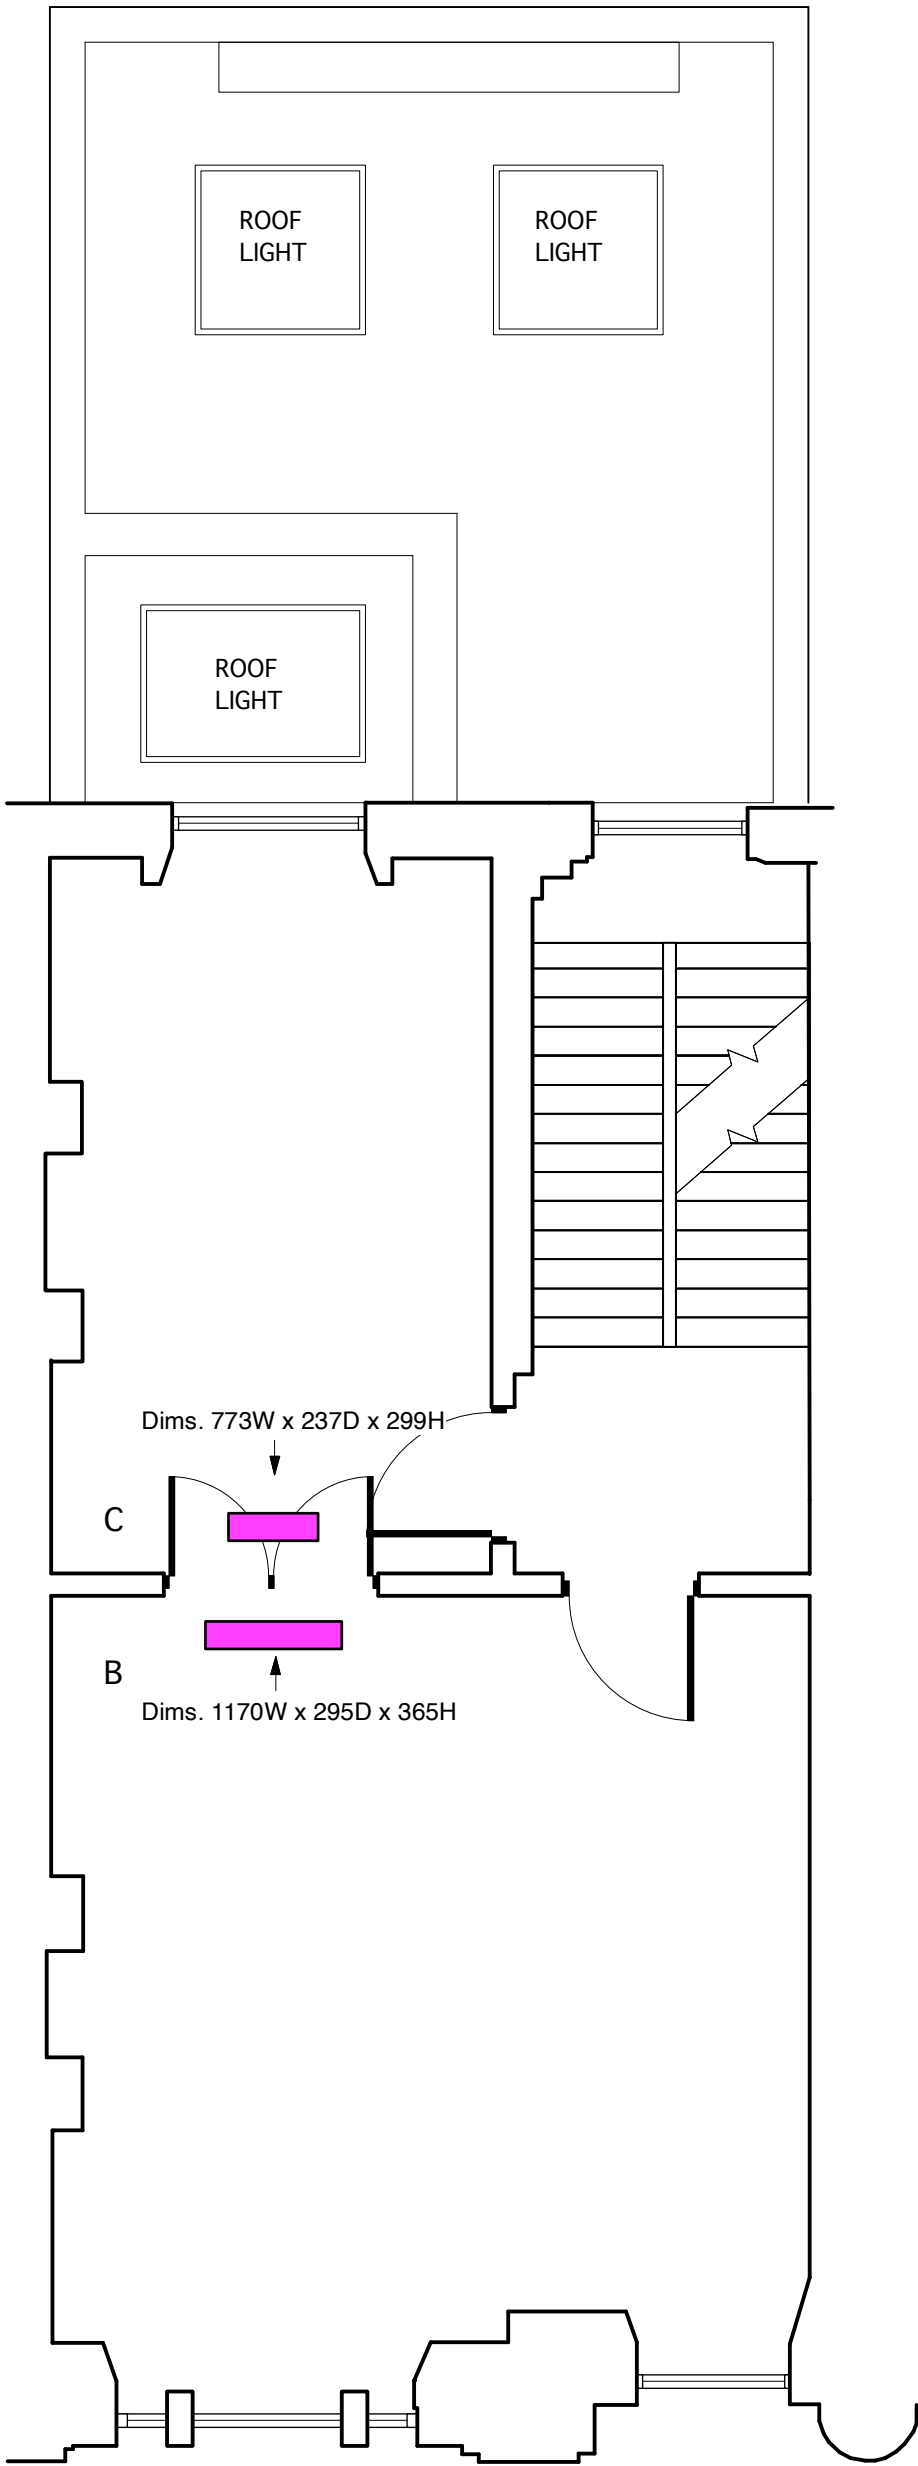

FIRST FLOOR PLAN  
SCALE 1:65 @ A1

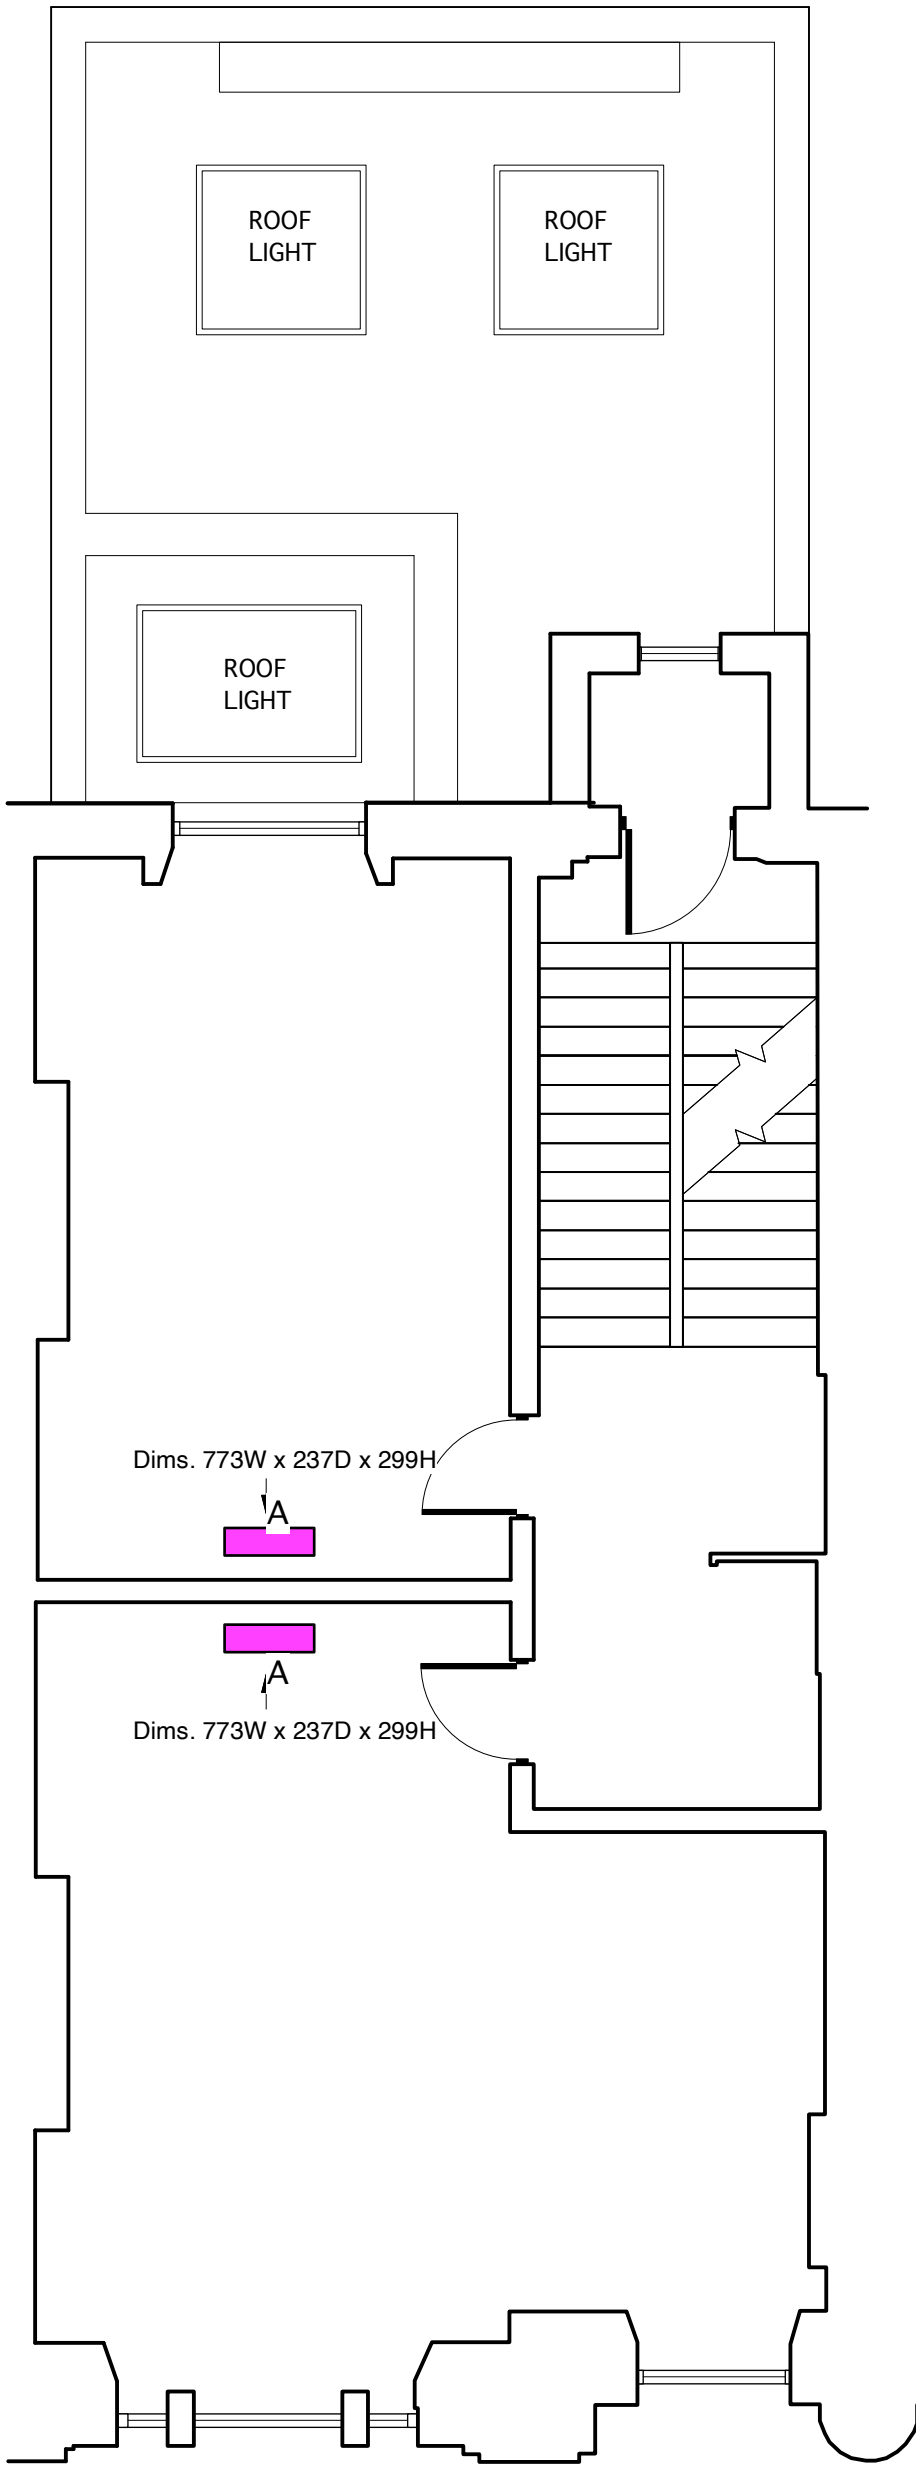

SECOND FLOOR PLAN  
SCALE 1:65 @ A1

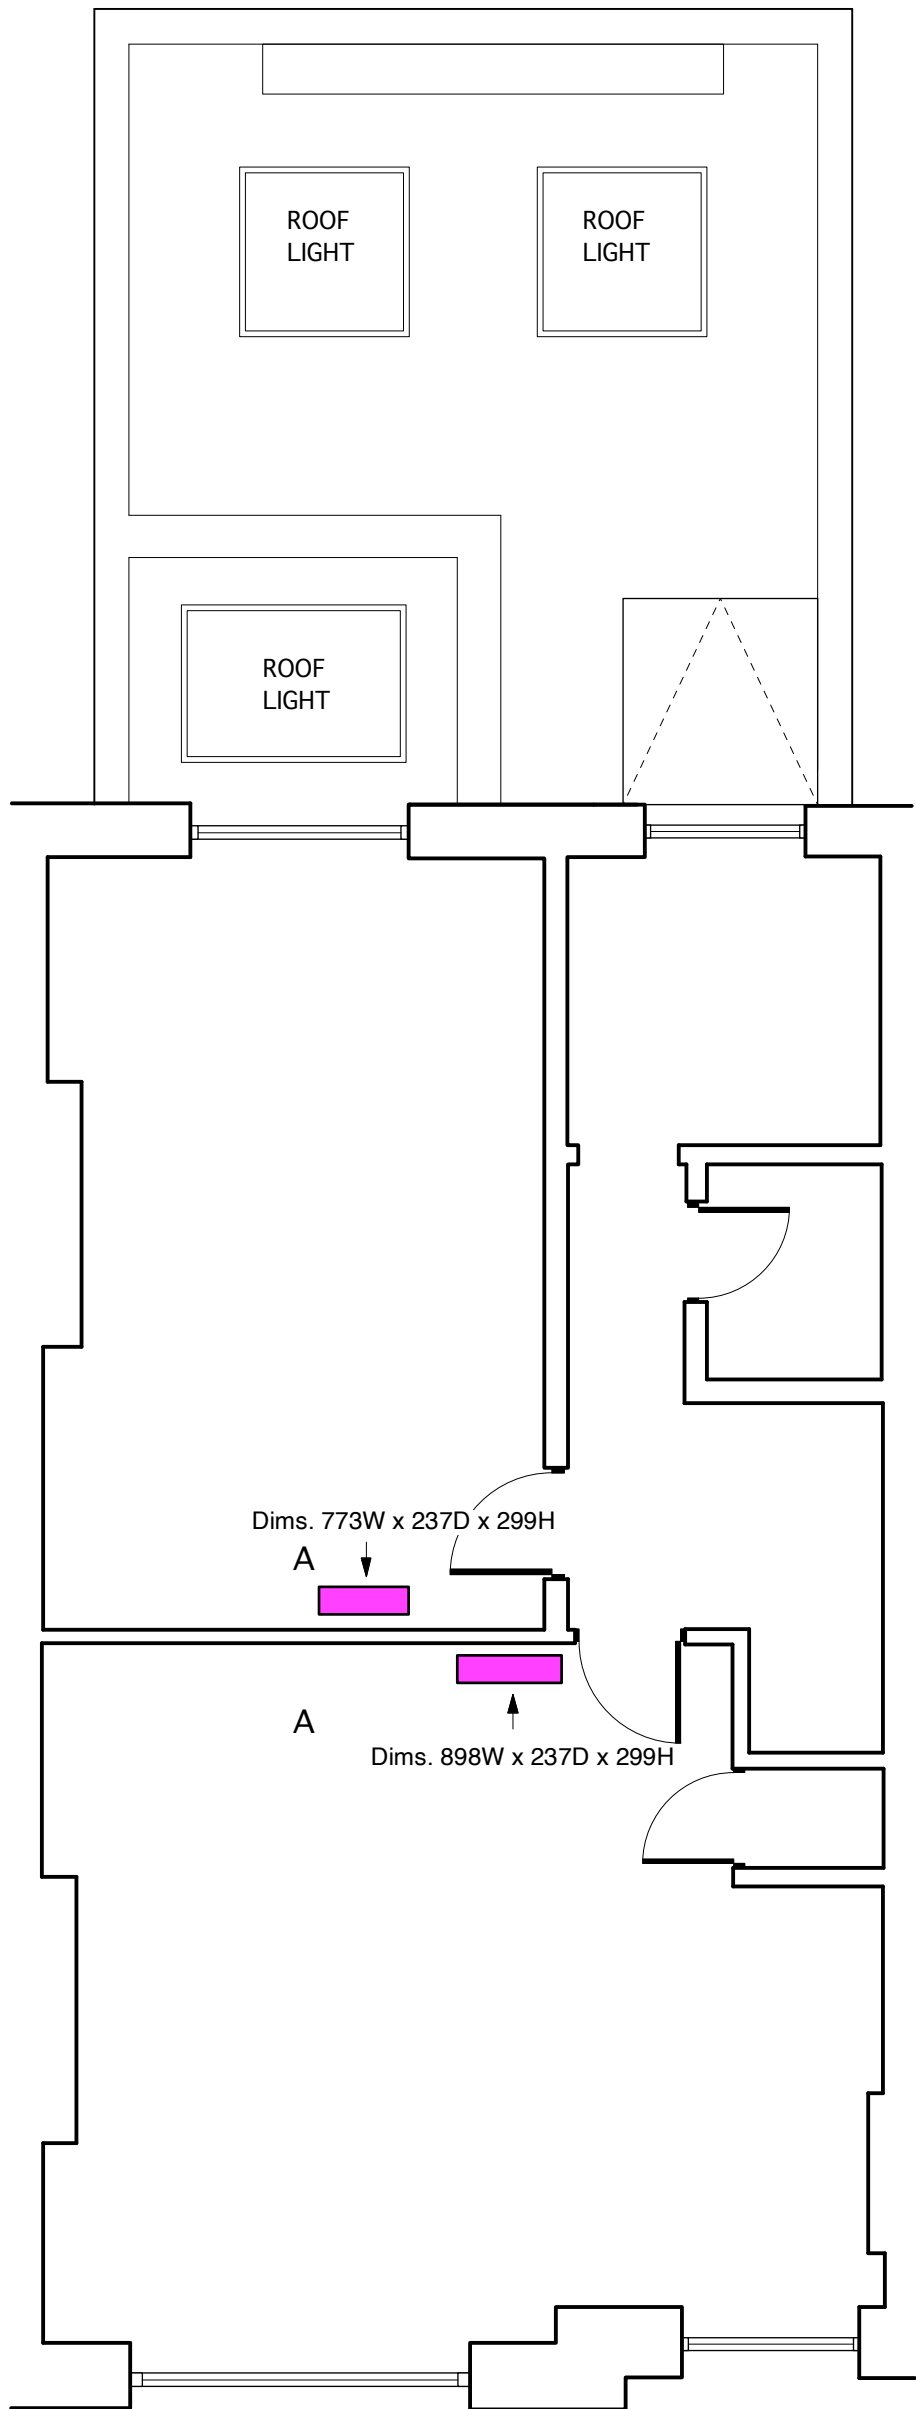

THIRD FLOOR PLAN  
SCALE 1:65 @ A1

ISSUED FOR PLANNING APPROVAL  
FOR THE PURPOSE OF AIRCON UNITS ONLY

mino architects  
design + architecture

MINO ARCHITECTS  
36 SOUTH STREET  
ROCHFORD  
ESSEX  
SS4 1BQ  
Tel: +44 (0)1702 817292  
Email: info@minoarchitects.com  
Web: www.minoarchitects.com

DRAWN BY	SCALE	DRAWING TITLE	PROJECT TITLE	DRAWING NUMBER
DDP	1:65 @ A1	PROPOSED AC UNITS	27 FITZROY SQUARE LONDON W1T 6ES	MA224-003
CHECKED BY				DRAWING DATE
				SEPT 2024
				REV
				-