


ROOF PLAN

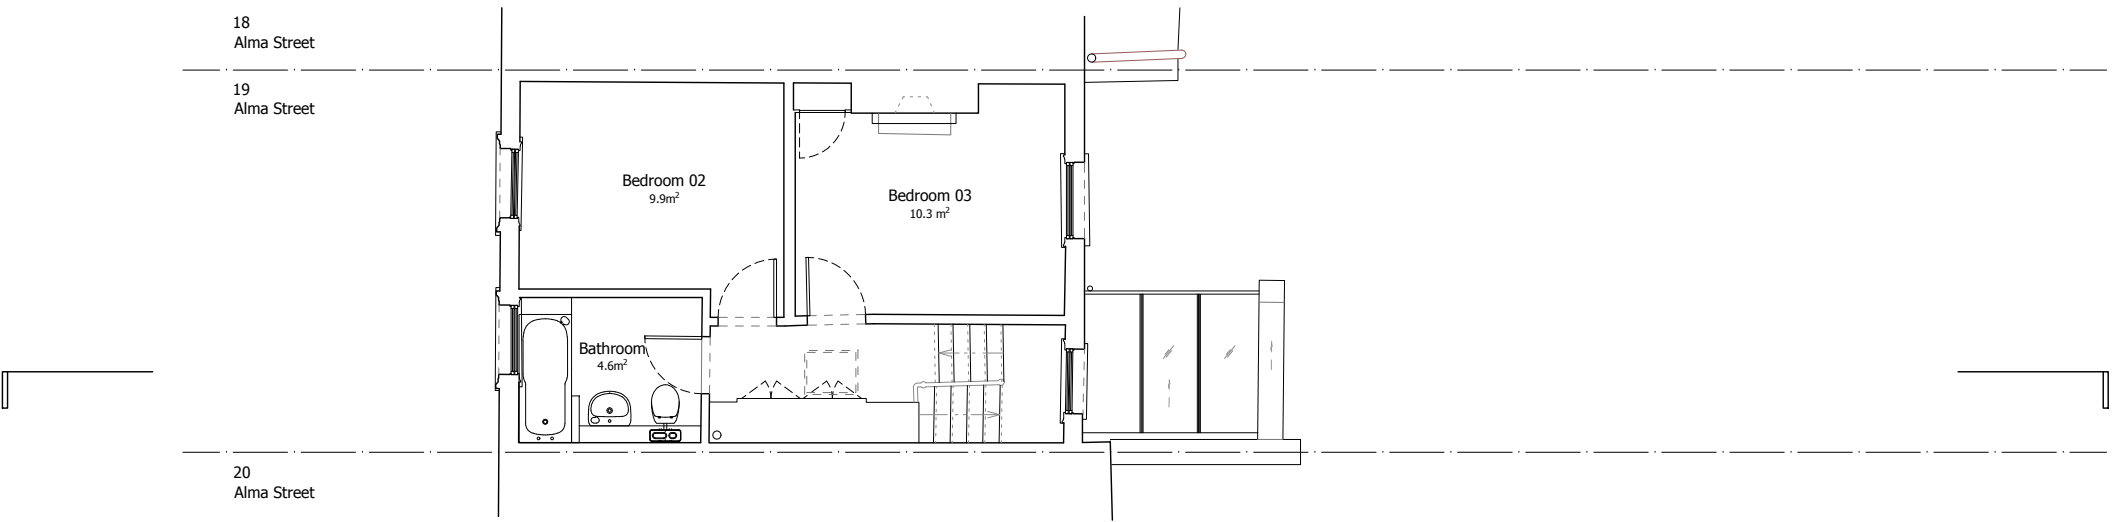

FIRST FLOOR PLAN



Notes
All setting out of work to be checked before work commences.
Any errors to be reported to M Studios before any further work is carried out.
Work only to measured dimensions, do not scale.
All work to be in accordance with the relevant Building Regulations.

ISSUED FOR INFORMATION

Revision	Note	Date	Revision	Note	Date
A	Issued for information	24/02/25			

Project			19 ALMA STREET, LONDON, NW5 3DJ		
Date	24/02/2025	Title	FIRST FLOOR & ROOF PLANS AS EXISTING		
Drawn by	ND				
Checked by	ND				
Scale	1:100 @ A3	Drawing No.	1084 ASU 002	Rev.	A

naomiday
Naomi Day Design Studio Ltd.

Unit 6, 115 Batholomew Road, London NW5 2BJ
naomi@naomiday.com
© COPYRIGHT 2025 NAOMI DAY STUDIO LTD