



HUTSMITH

CABIN MAKER

Steven Webber - DES_Rev1.6

Customer Name

BESPOKE CABIN



HUTSMITH

DRAWING TITLE
ELEVATIONS

DRAWING CODE
DES_Rev1.6

SCALE
1:50 @ A3





DRAWN BY
CP

CLIENT
STEVEN WEBBER

CLIENT ADDRESS
59a ETON AVENUE,
NW3 3ET

PROJECT
BESPOKE CABIN

A.01

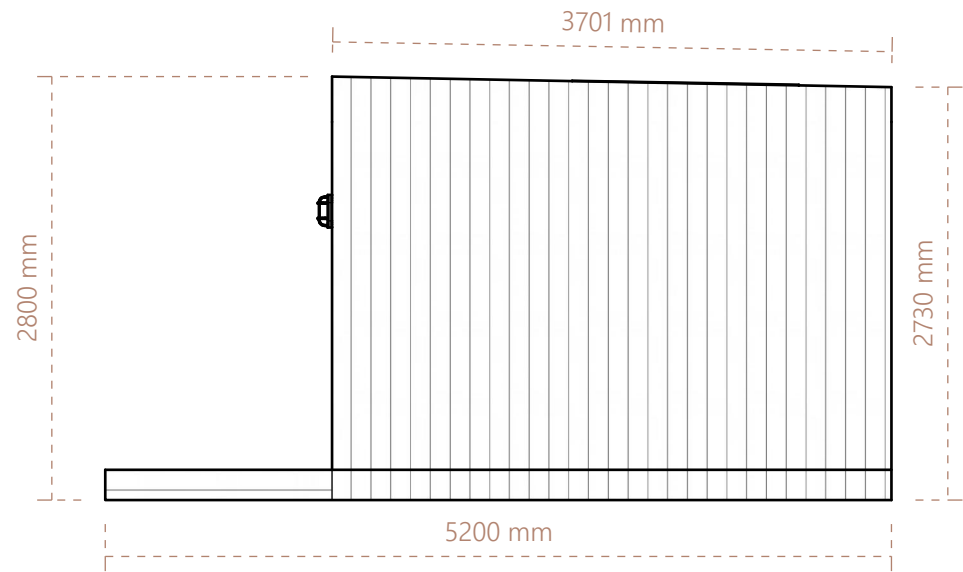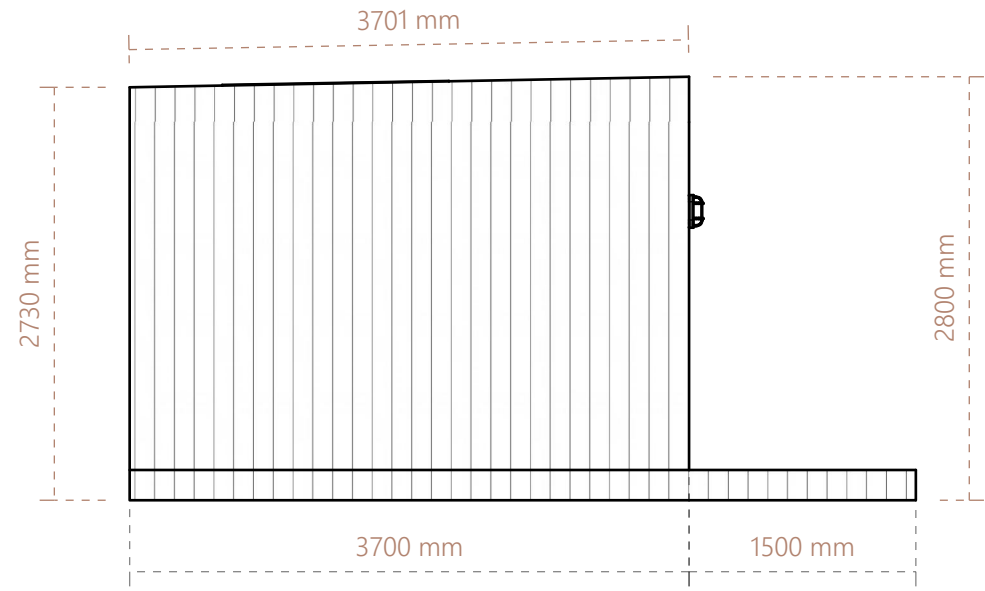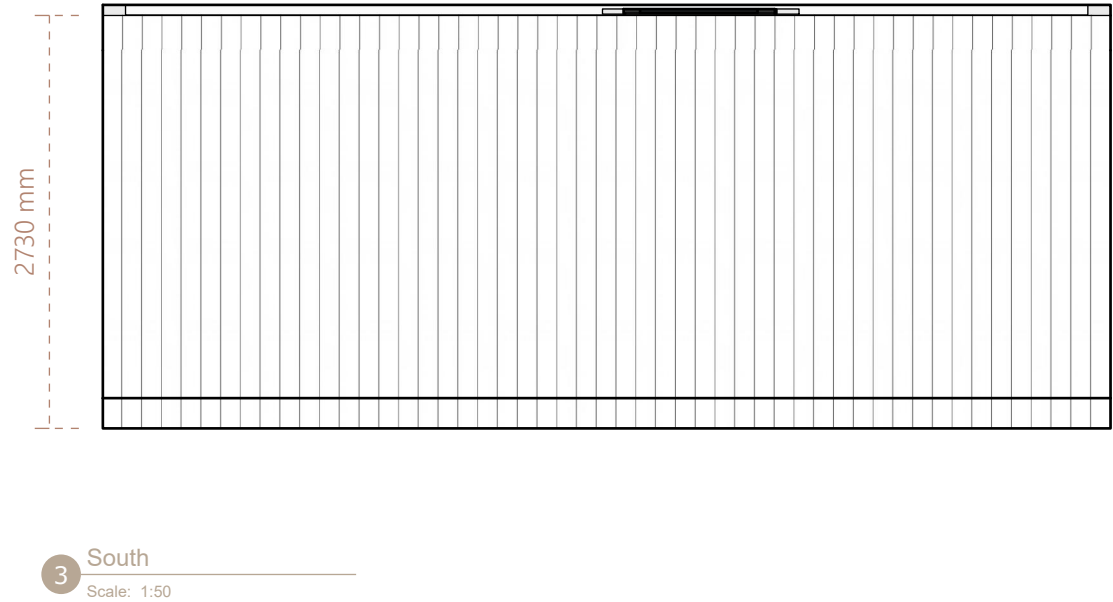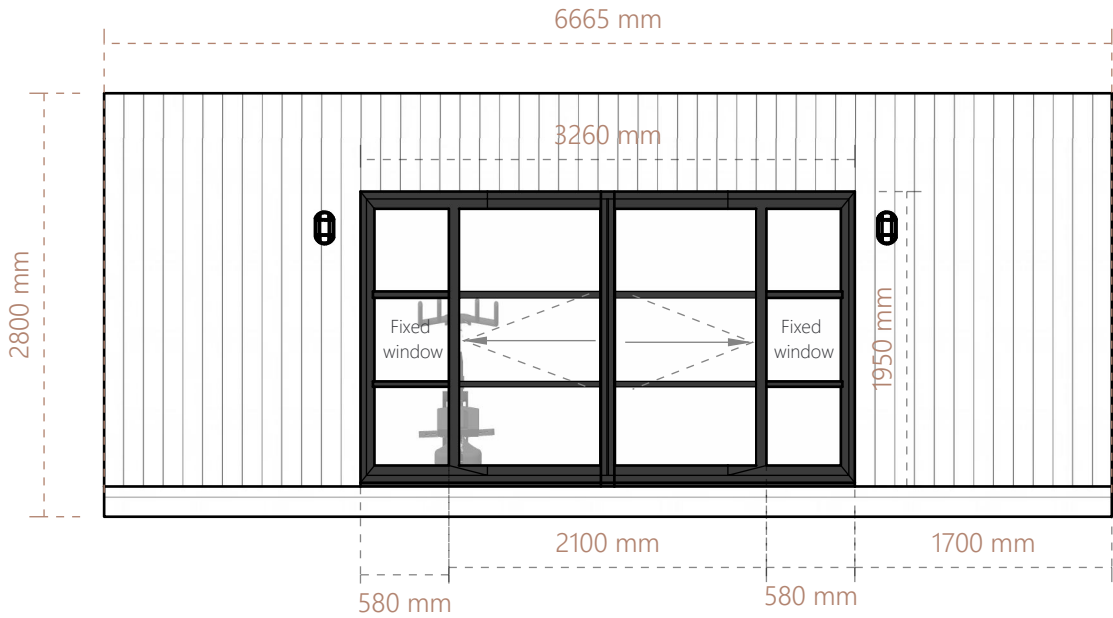


Wall & ceiling
finish - Ply

External finish:
Charred larch
cladding






HUTSMITH

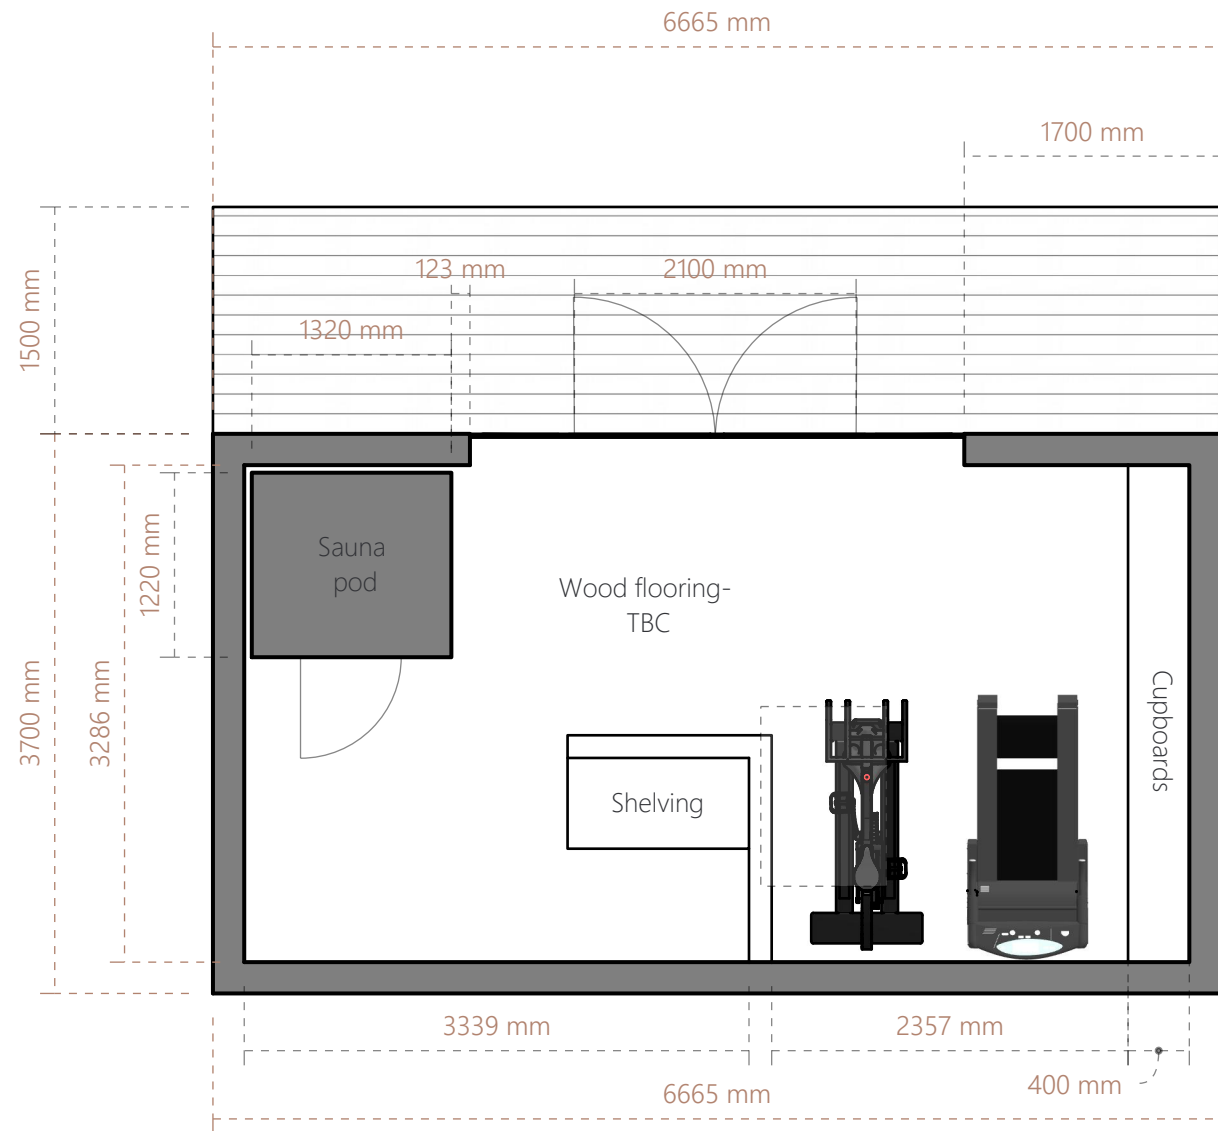

5 Plan view
Scale: 1:50

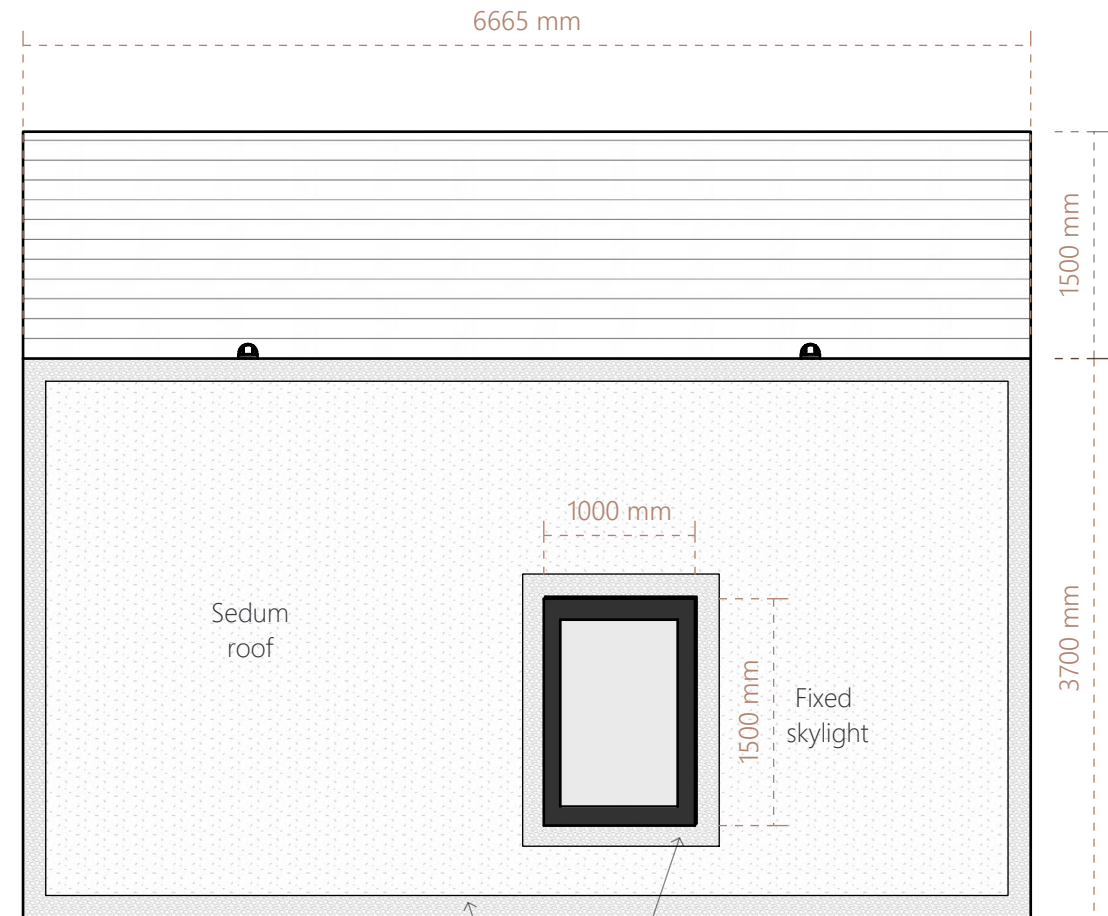

6 Aerial view
Scale: 1:50

150mm Gravel
boundary surrounding
skylight and perimeter
of sedum roof

0 1m 2m



DRAWING TITLE
AERIAL & PLAN

DRAWING CODE
DES_Rev1.6

SCALE
1:50 @ A3

DRAWN BY
CP

CLIENT
STEVEN WEBBER




CLIENT ADDRESS
59a ETON AVENUE,
NW3 3ET

PROJECT
BESPOKE CABIN

A.02



HUTSMITH

 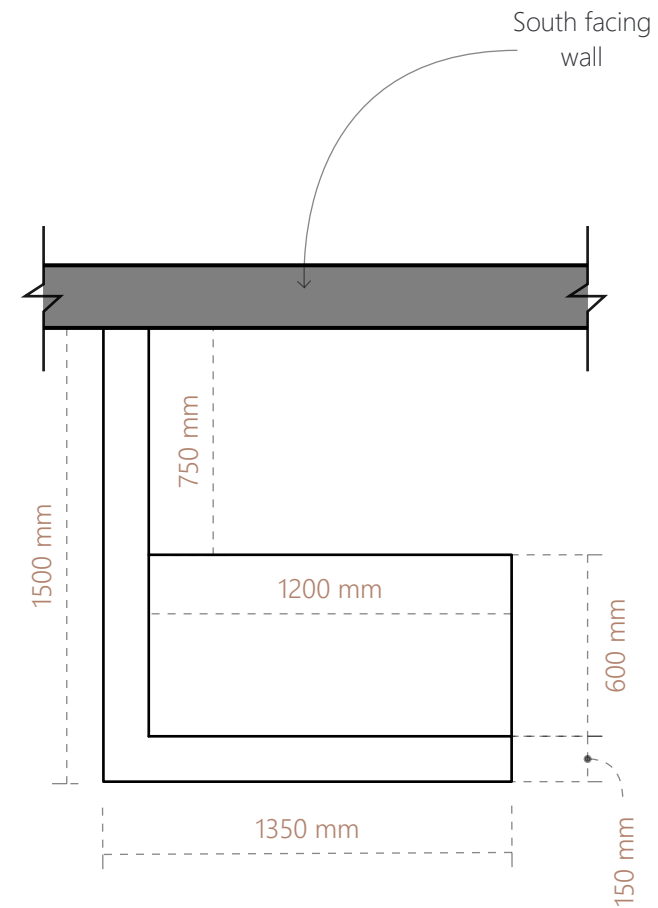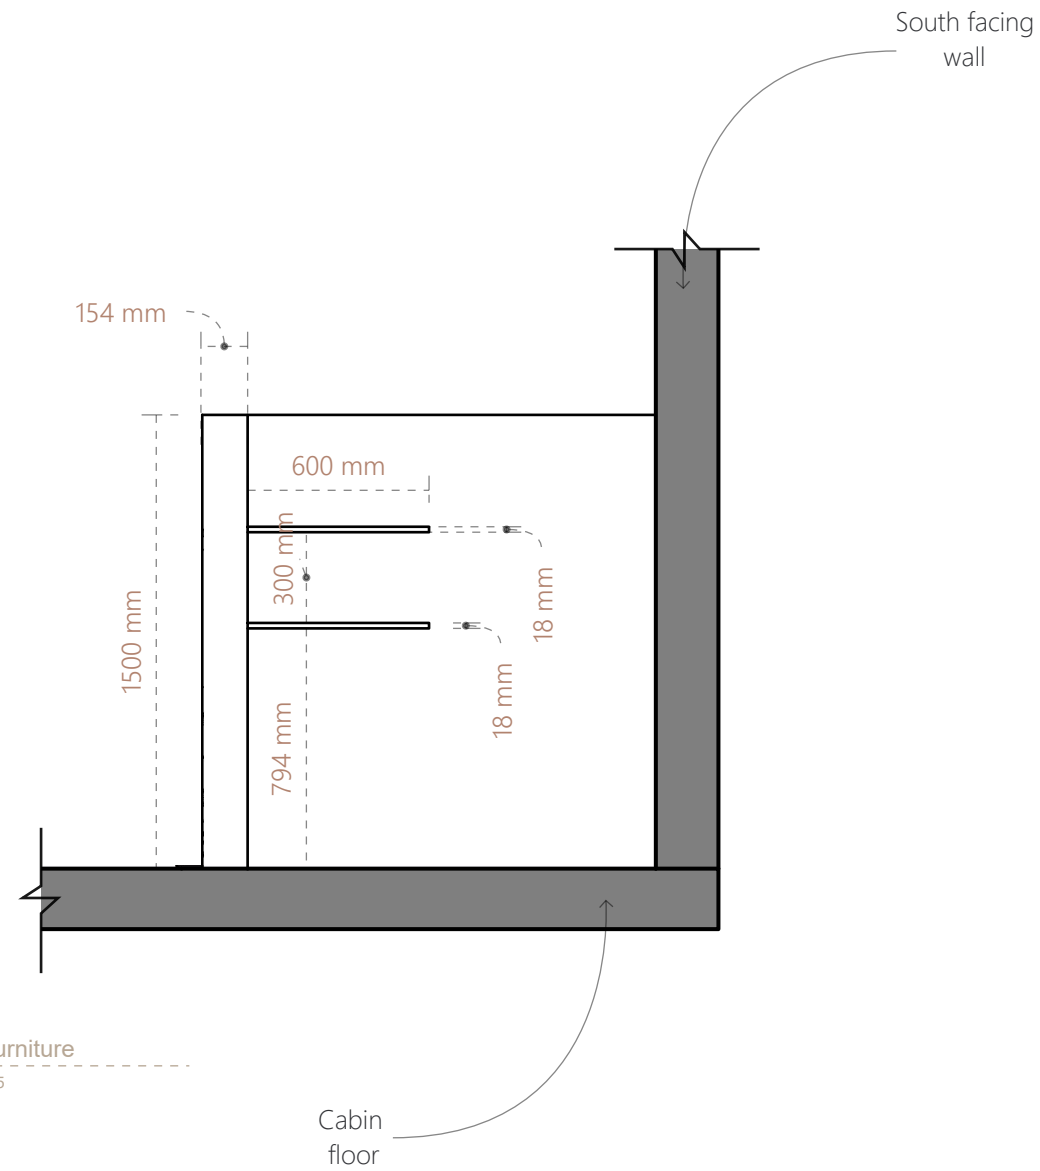

DRAWING
FITTED FURNITURE

DRAWING CODE
DES_Rev1.6

SCALE
1:25 @ A3

DRAWN BY
CP

CLIENT
STEVEN WEBBER



CLIENT ADDRESS
59a ETON AVENUE,
NW3 3ET

PROJECT
BESPOKE CABIN

A.03



HUTSMITH

 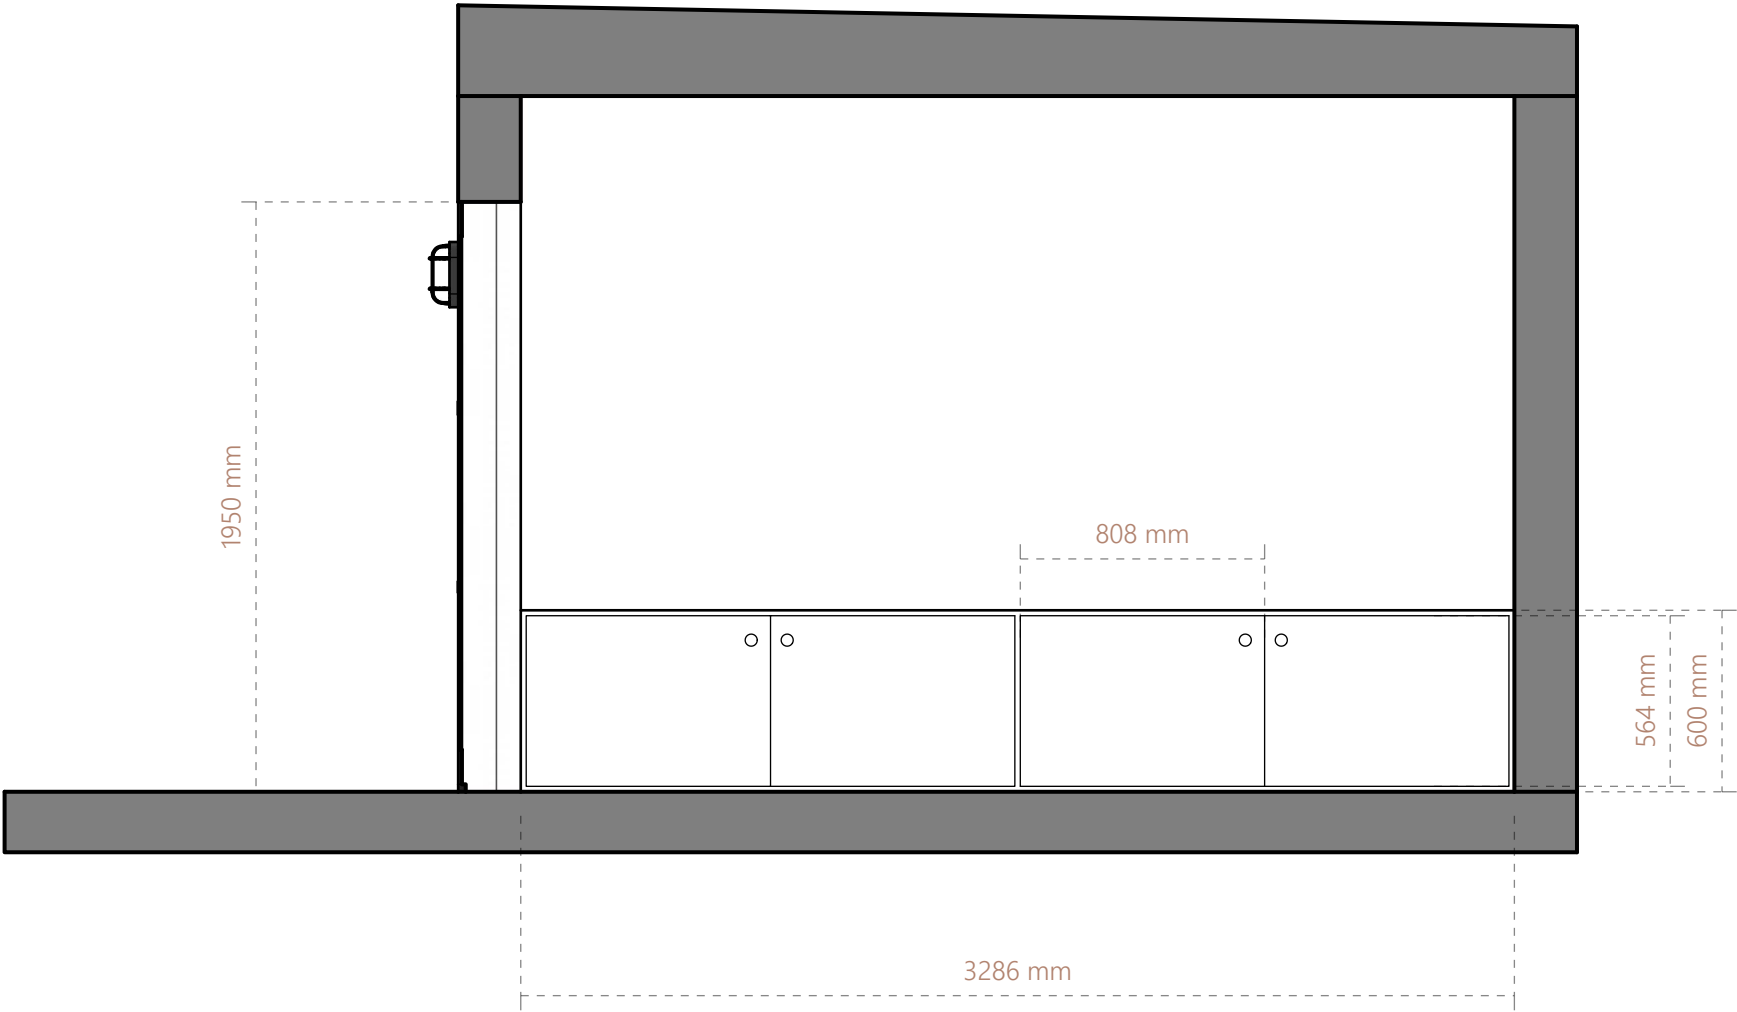

DRAWING
FITTED FURNITURE

DRAWING CODE
DES_Rev1.6

SCALE
1:25 @ A3

DRAWN BY
CP


CLIENT
STEVEN WEBBER

CLIENT ADDRESS
59a ETON AVENUE,
NW3 3ET

PROJECT
BESPOKE CABIN



HUTSMITH

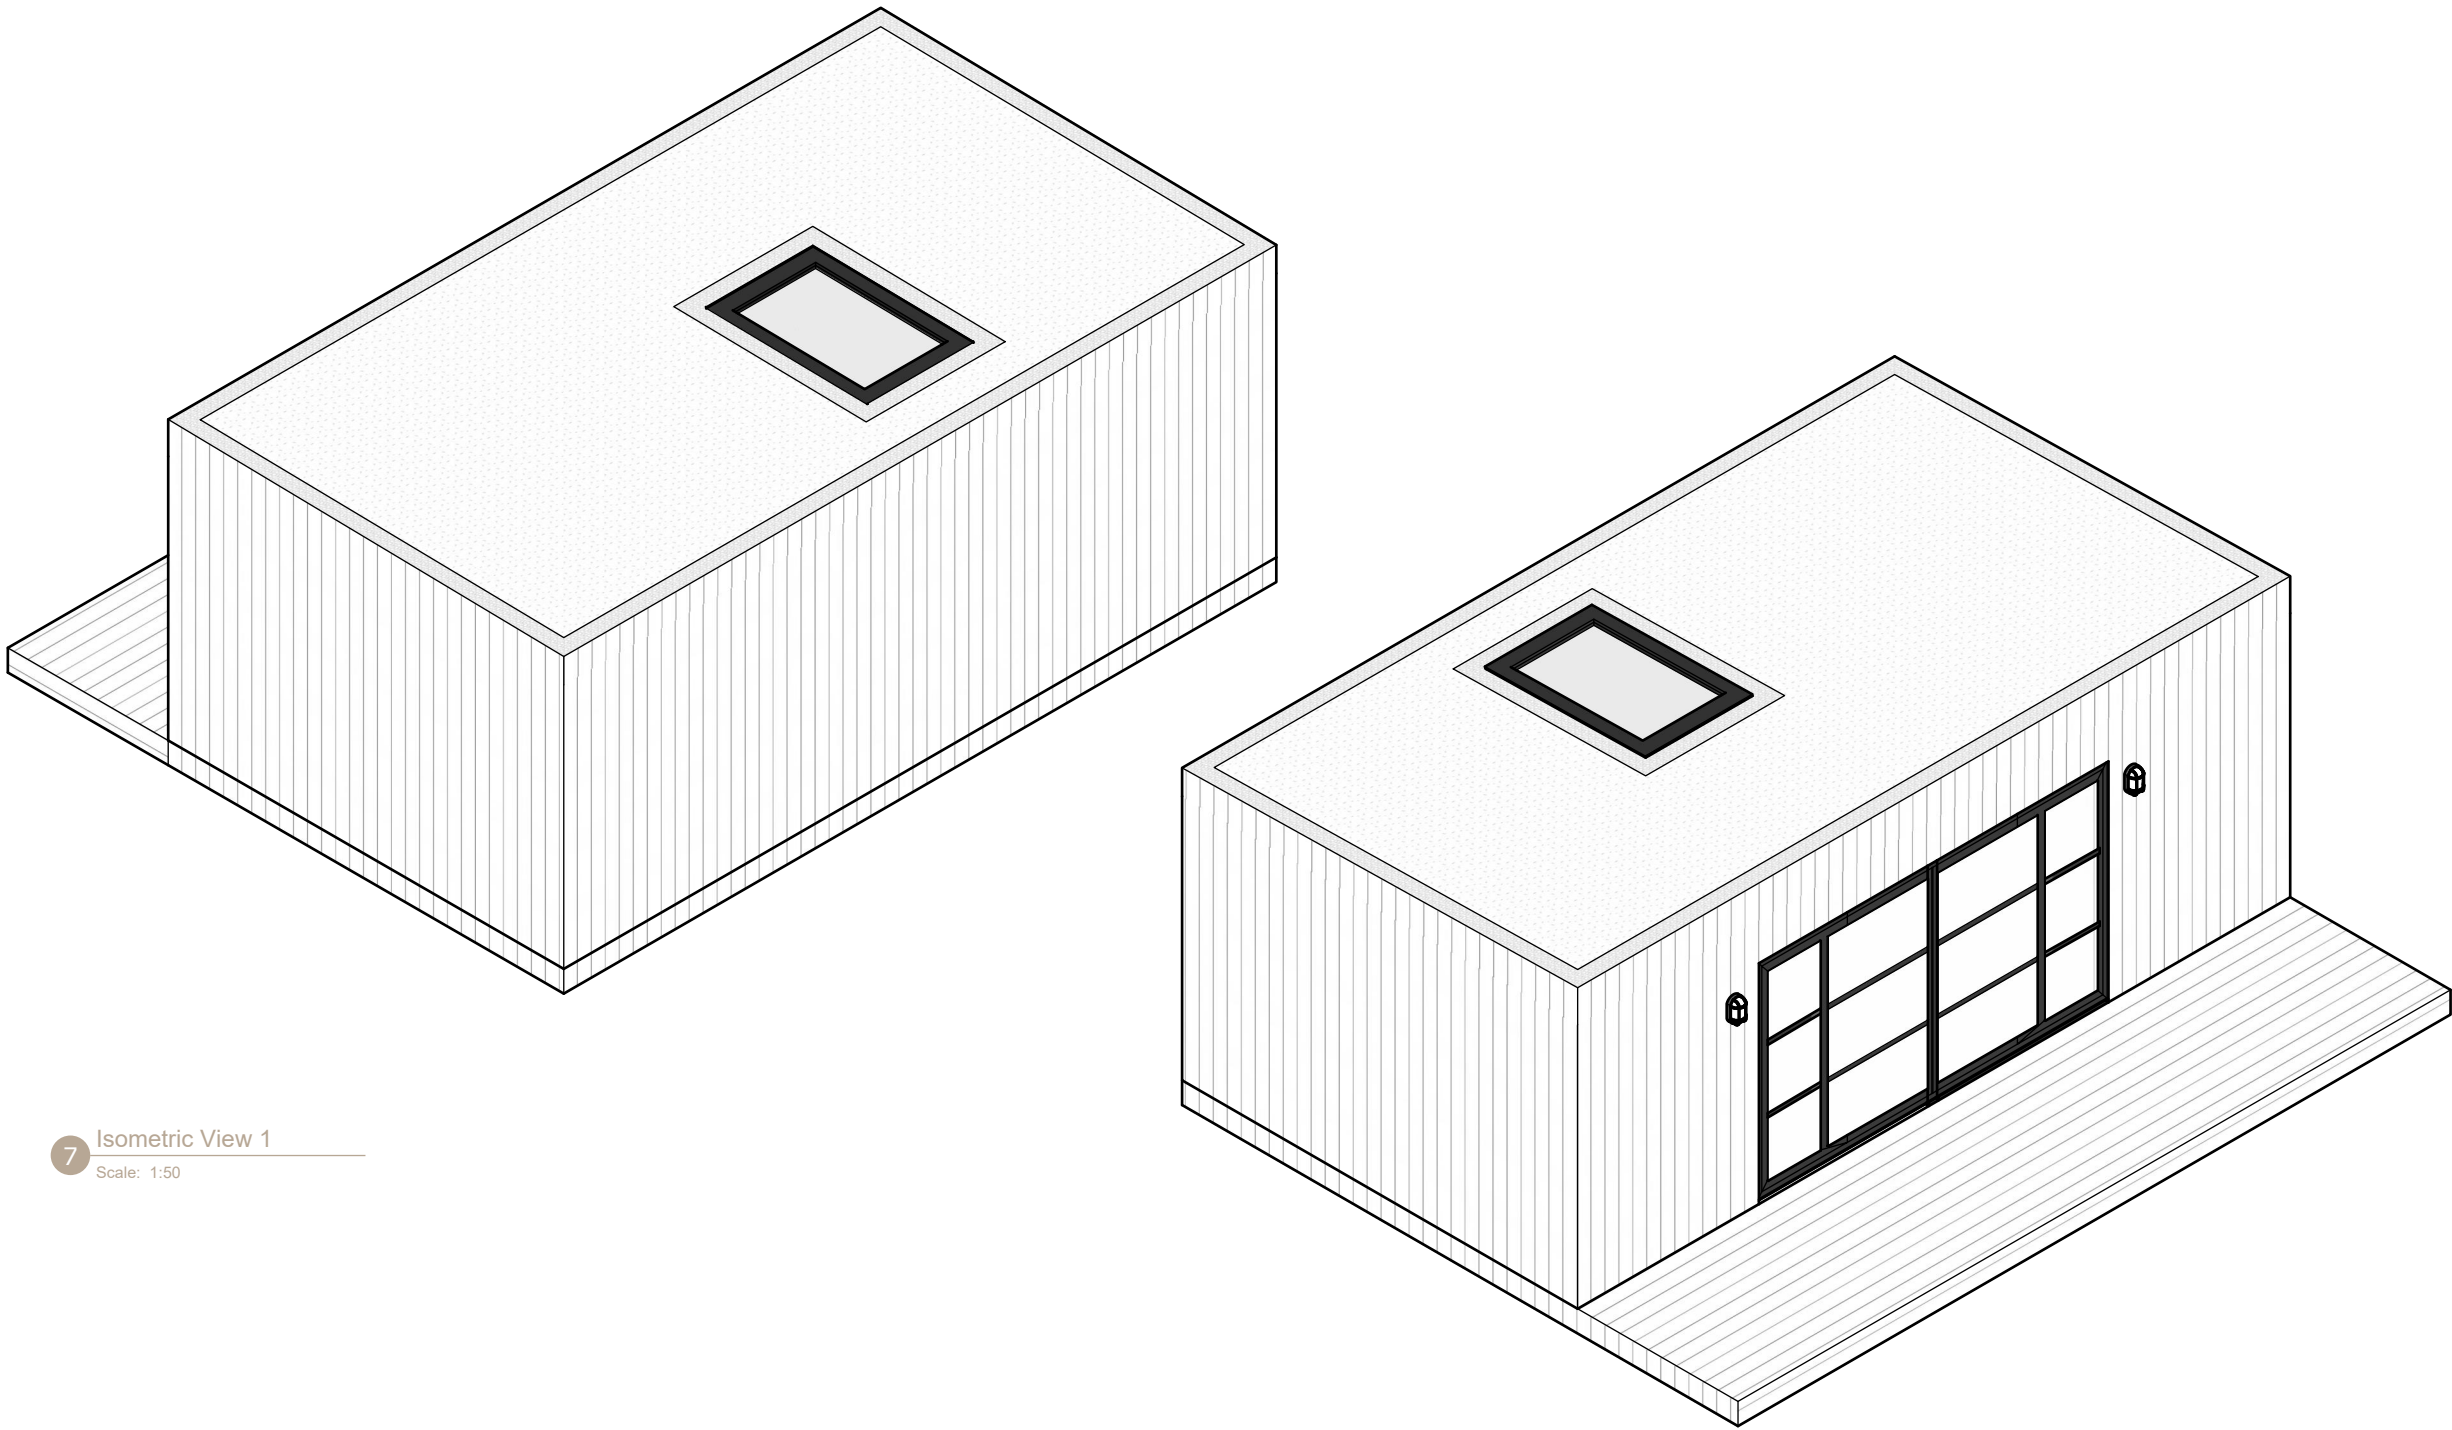

7 Isometric View 1
Scale: 1:50

8 Isometric View 2
Scale: 1:50



DRAWING TITLE
ISOMETRIC VIEWS

DRAWING CODE
DES_Rev1.6

SCALE
1:50 @ A3

DRAWN BY
CP

CLIENT
STEVEN WEBBER

CLIENT ADDRESS
59a ETON AVENUE,
NW3 3ET

PROJECT
BESPOKE CABIN



HUTSMITH



DRAWING
EXTERNAL FINISH

DRAWN BY
CP

CLIENT
STEVEN WEBBER

CLIENT ADDRESS
59a ETON AVENUE,
NW3 3ET

PROJECT
BESPOKE CABIN

Tightest point in access
- 0.8m

Access though
neighbour's garden.

Distance to site - 42m



HUTSMITH



Cabin Site



Access →

DRAWING TITLE
SITE PLAN

DRAWING CODE
DES_Rev1.6

SCALE
Not to scale

DRAWN BY
CP

CLIENT
STEVEN WEBBER

CLIENT ADDRESS
59a ETON AVENUE,
NW3 3ET

PROJECT
BESPOKE CABIN

A.07