


WINSCOMBE STREET

PRIVATE FORECOURT

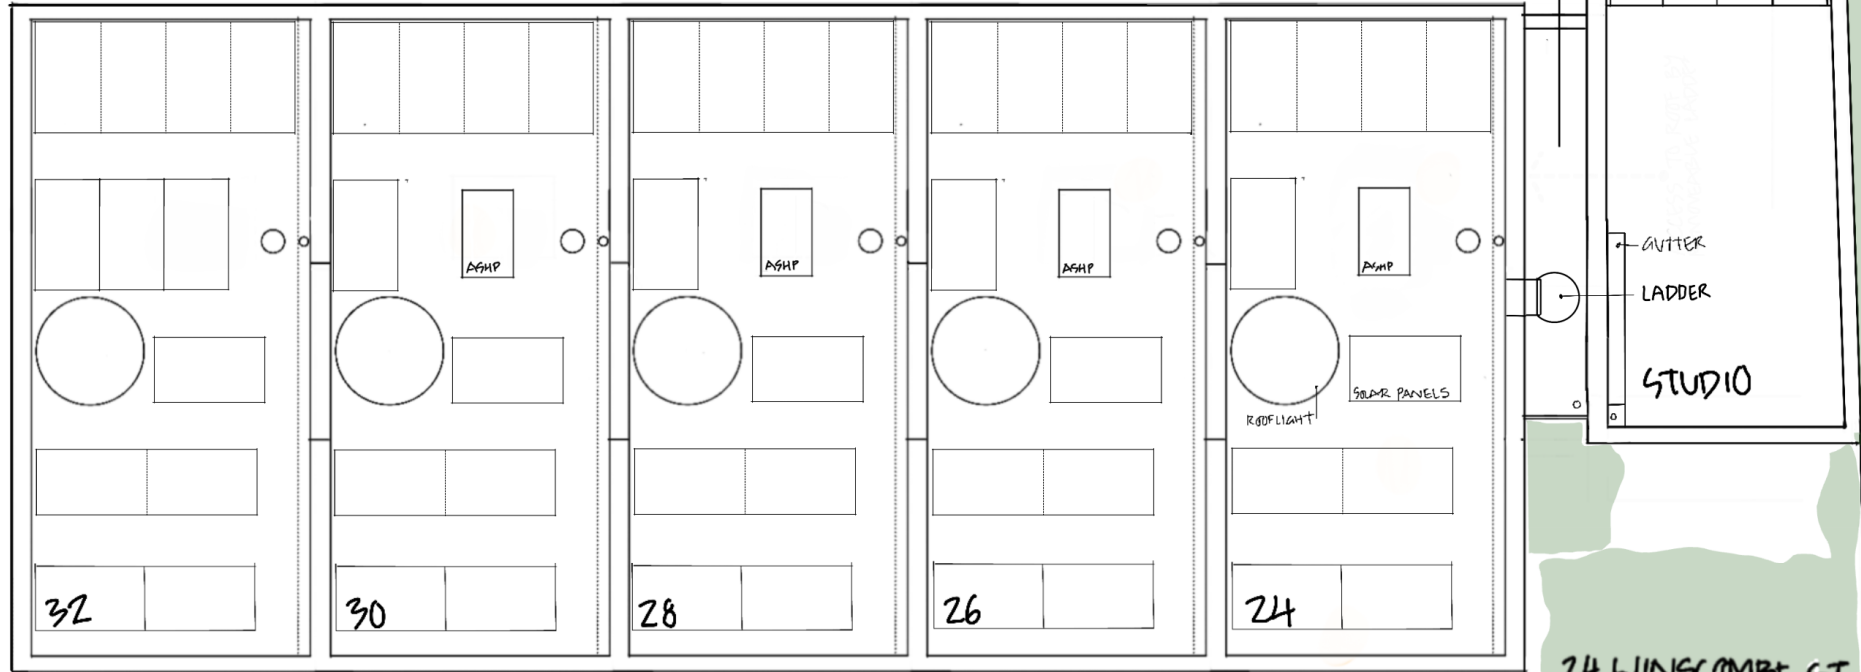

DRAWING NO: 560.03, REV A

PROPOSED ROOF PLAN / SITE PLAN

0 1 2 3 4 5m

SCALE 1:50 AT A2, 1:100 AT A4 PAPER SIZE

24 WINSCOMBE ST
LONDON N19 5DG

24 JANUARY 2025

PROPOSED ACCESS
LADDER TO ROOFS

REV A: 7 FEB 25 WRITTEN SCALE