

No 74-77



No 19

Notes  
 • Any discrepancy between drawings and specification to be referred to the Surveyors.  
 • Scaled Dimensions should not be used.  
 • All drawings are to be read in conjunction with the Engineer's details & any anomalies are to be reported to the Contract Administrator.

Client  
 The Bedford Estates

Address  
 29a Montague Street  
 London  
 WC1B 5BL

Project  
 18 Bloomsbury Square  
 London

Drawing  
 Existing Lower Ground Floor

Drawn By  
 SEM


Drawn Date  
 Jan'25



Scale  
 1:50 (A1) 1:100 (A3)

Rev	Amendments	Date

Drawing No.  
 BB0134-EX01

Revision


 


 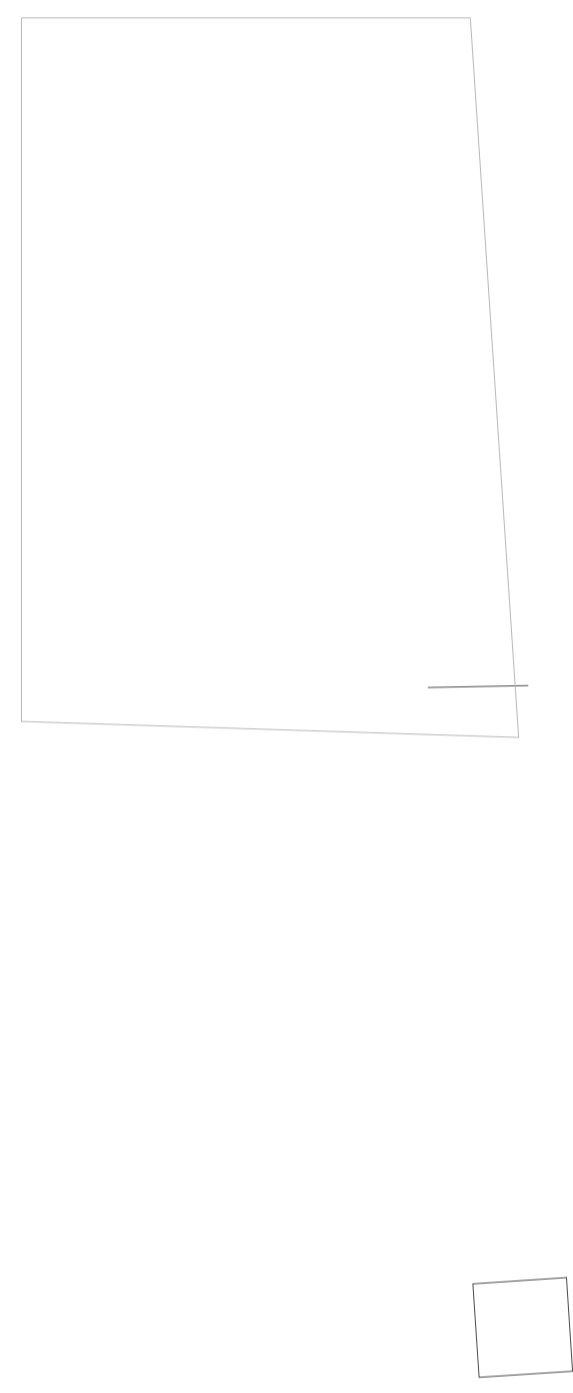

<b>Notes</b>		
<ul style="list-style-type: none"> <li>Any discrepancy between drawings and specification to be referred to the Surveyors.</li> <li>Scaled Dimensions should not be used.</li> <li>All drawings are to be read in conjunction with the Engineer's details &amp; any anomalies are to be reported to the Contract Administrator.</li> </ul>		
<b>Client</b>		
The Bedford Estates		
<b>Address</b>		
29a Montague Street London WC1B 5BL		
<b>Project</b>		
18 Bloomsbury Square London		
<b>Drawing</b>		
Proposed Lower Ground Floor		
<b>Drawn By</b>	<b>Drawn Date</b>	
SEM	Jan'25	
<b>Scale</b>		
1:50 (A1) 1:100 (A3)		
<b>Rev</b>	<b>Amendments</b>	<b>Date</b>
<b>Drawing No.</b>		<b>Revision</b>
BB0134-P01		





 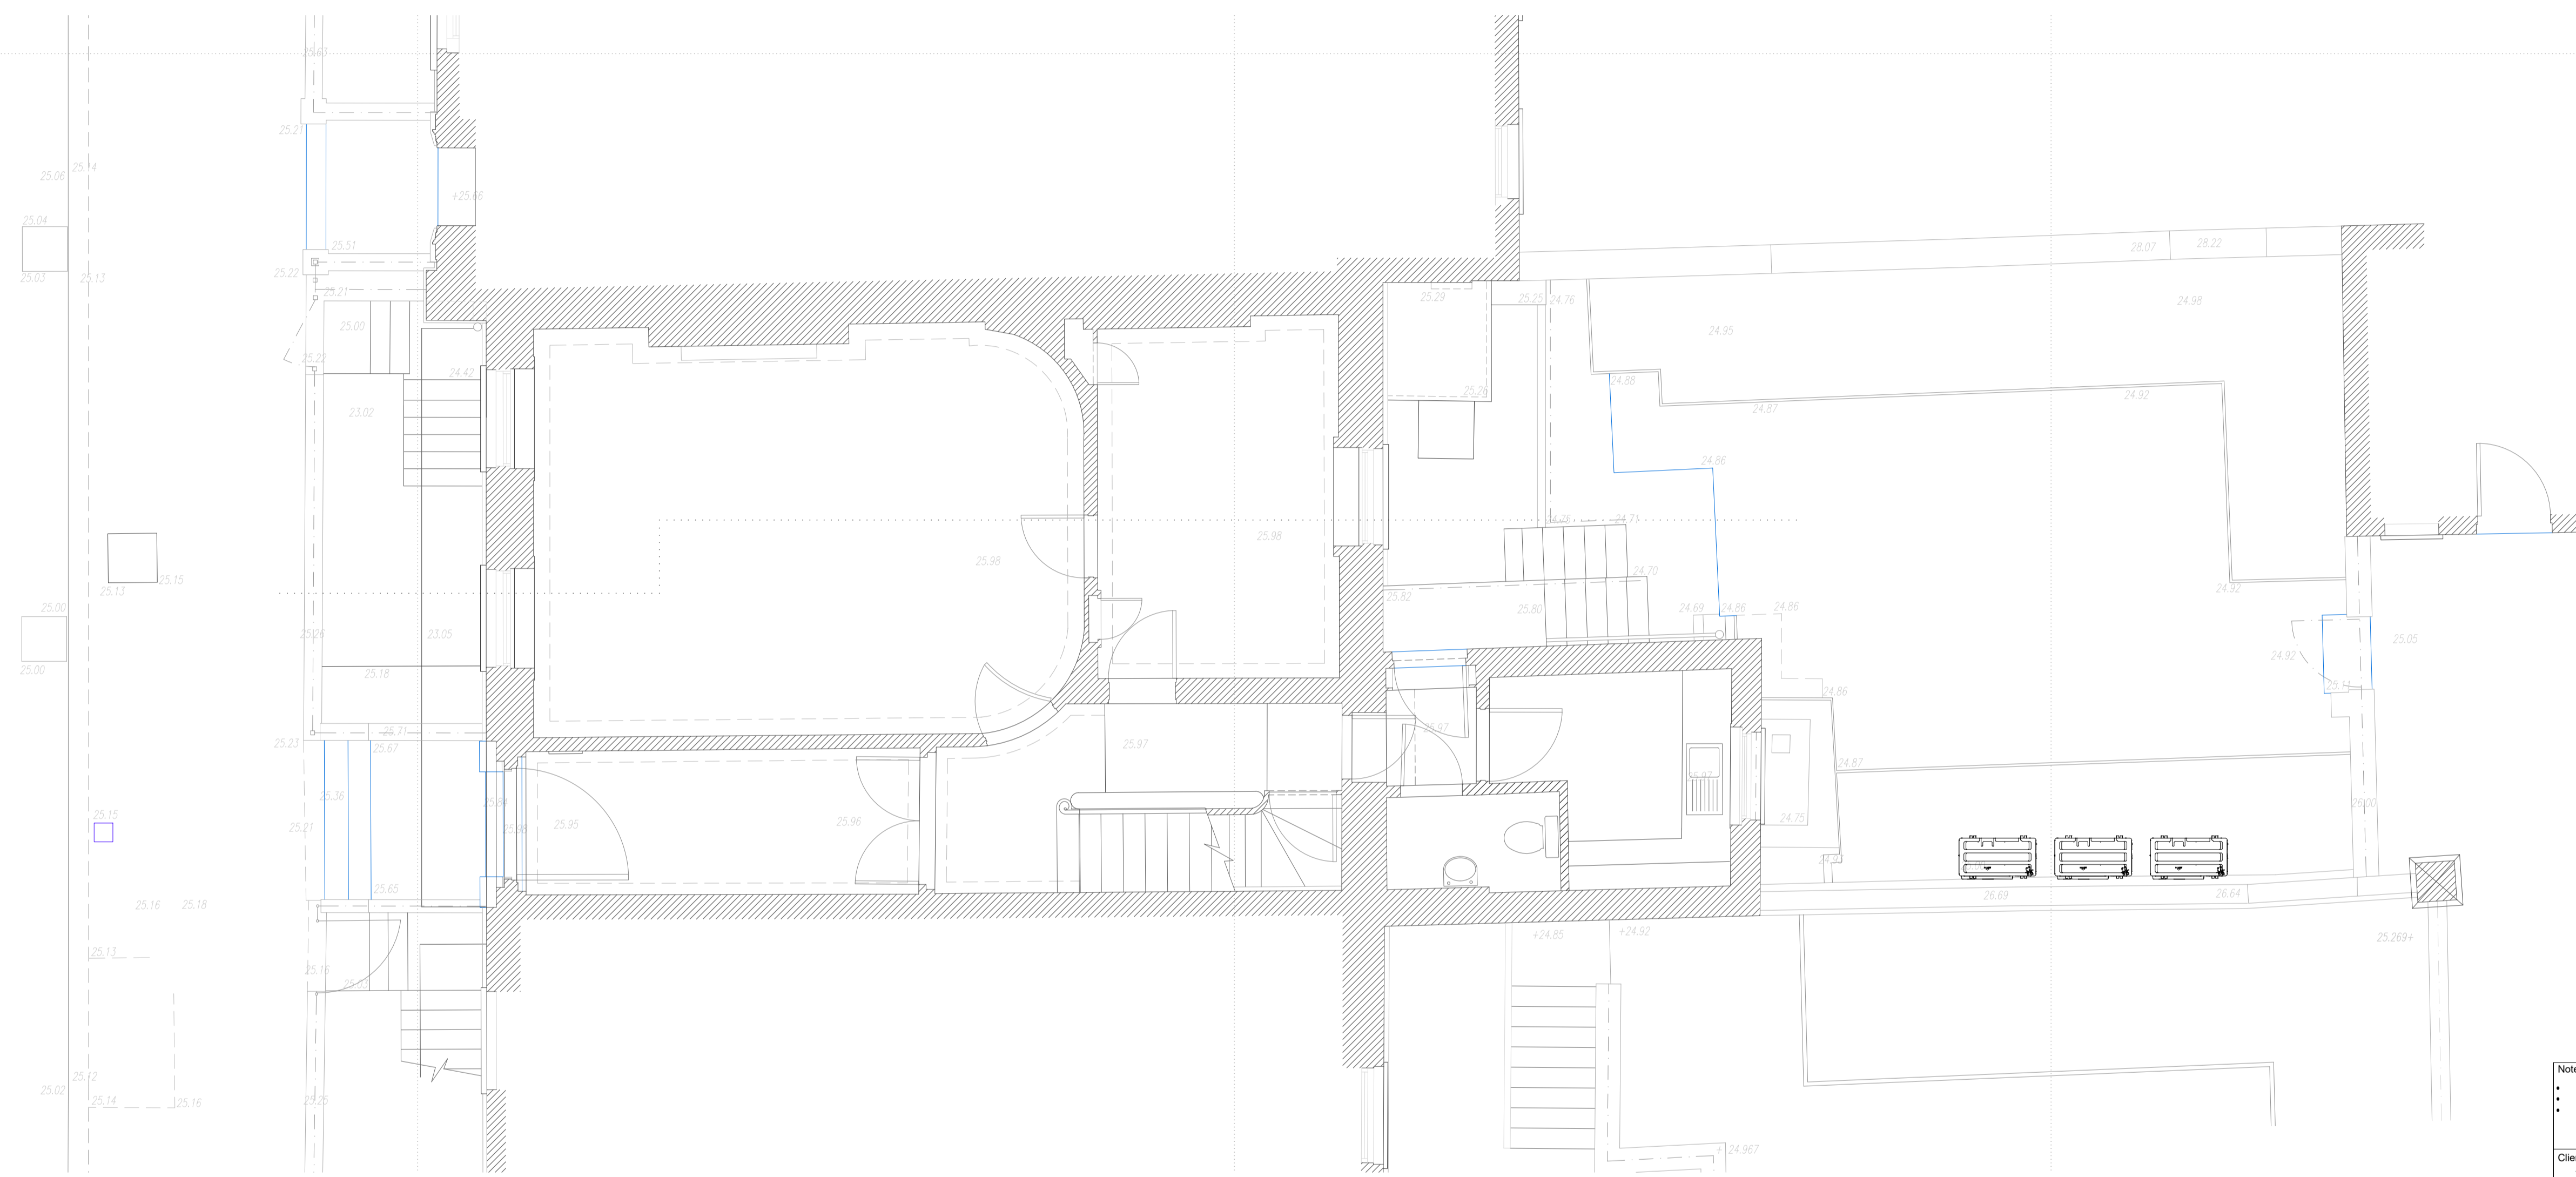


<b>Notes</b>	
<ul style="list-style-type: none"> <li>Any discrepancy between drawings and specification to be referred to the Surveyors.</li> <li>Scaled Dimensions should not be used.</li> <li>All drawings are to be read in conjunction with the Engineer's details &amp; any anomalies are to be reported to the Contract Administrator.</li> </ul>	
<b>Client</b>	
The Bedford Estates	
<b>Address</b>	
29a Montague Street London WC1B 5BL	
<b>Project</b>	
18 Bloomsbury Square London	
<b>Drawing</b>	
Proposed Ground Floor	
<b>Drawn By</b>	<b>Drawn Date</b>
SEM	Jan'25
<b>Scale</b>	
1:50 (A1) 1:100 (A3)	
<b>Rev</b>	<b>Date</b>
<b>Drawing No.</b>	<b>Revision</b>
BB0134-P02	

No 74-77

No 19

AA  
09

AA  
09

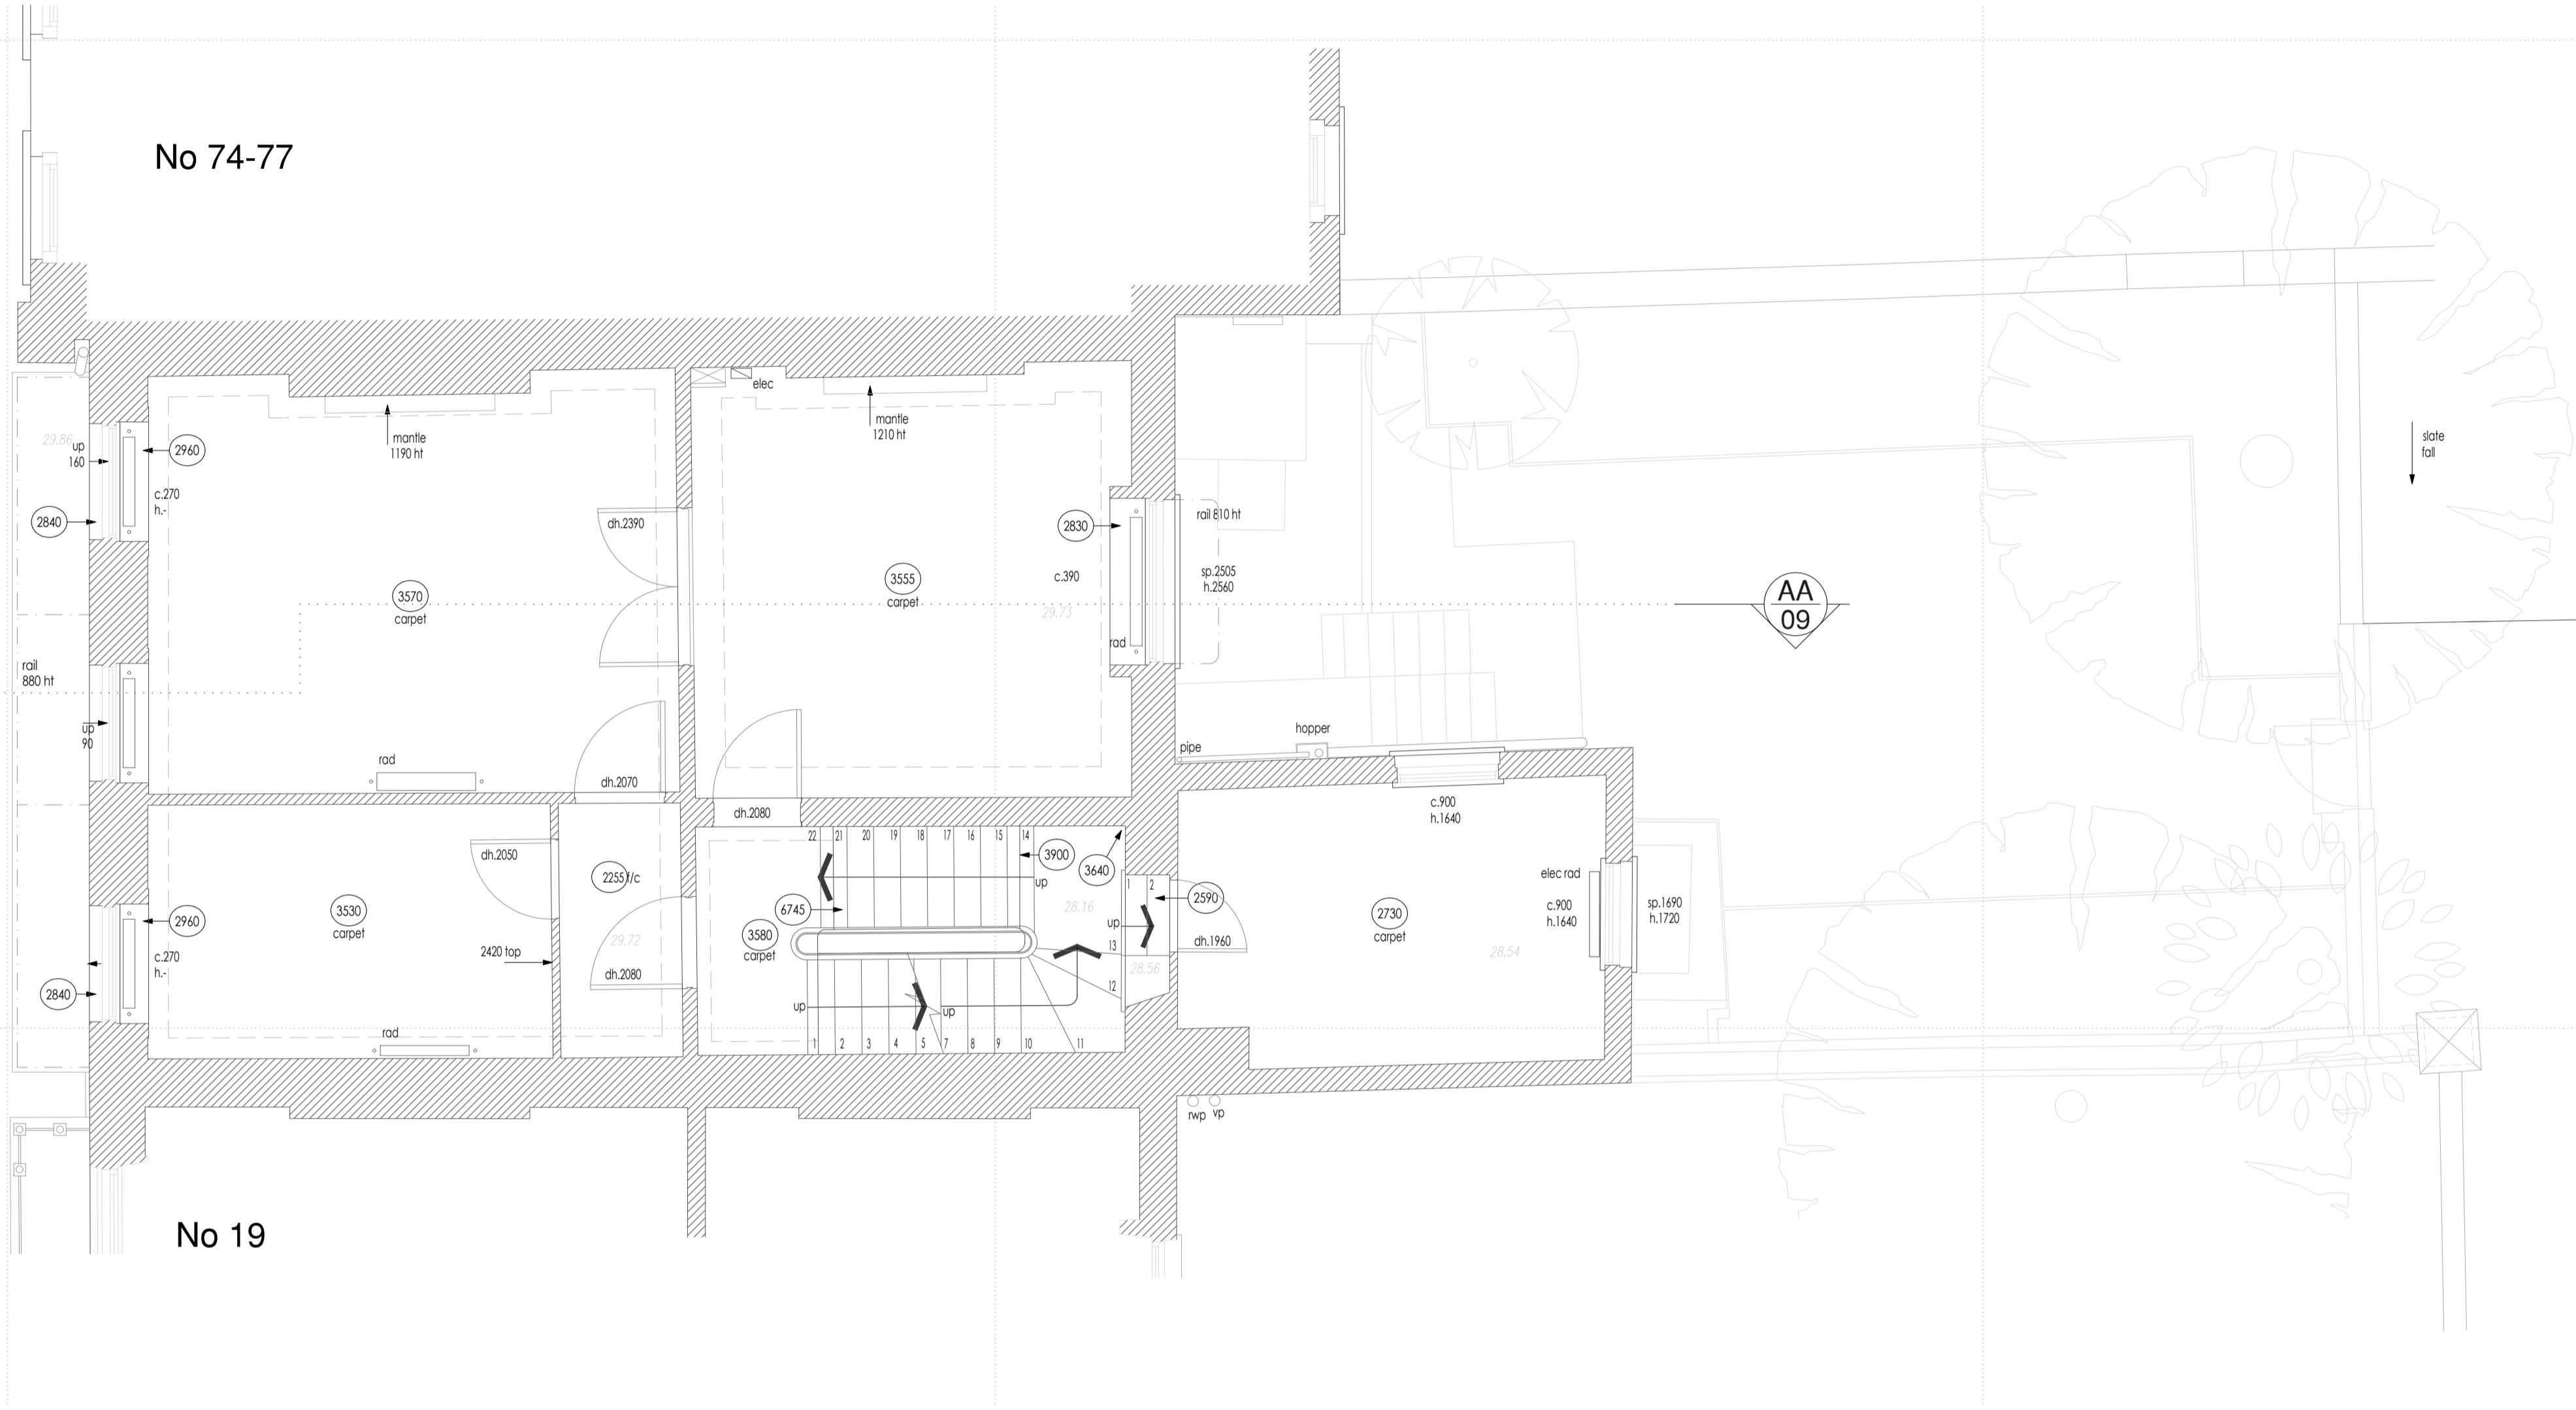

**Notes**

- Any discrepancy between drawings and specification to be referred to the Surveyors.
- Scaled Dimensions should not be used.
- All drawings are to be read in conjunction with the Engineer's details & any anomalies are to be reported to the Contract Administrator.

**Client**  
The Bedford Estates

**Address**  
29a Montague Street  
London  
WC1B 5BL

**Project**  
18 Bloomsbury Square  
London


**Drawing**  
Existing First Floor



**Drawn By** SEM      **Drawn Date** Jan'25

**Scale**  
1:50 (A1) 1:100 (A3)


Rev	Amendments	Date

**Drawing No.** BB0134-EX03      **Revision**

 


 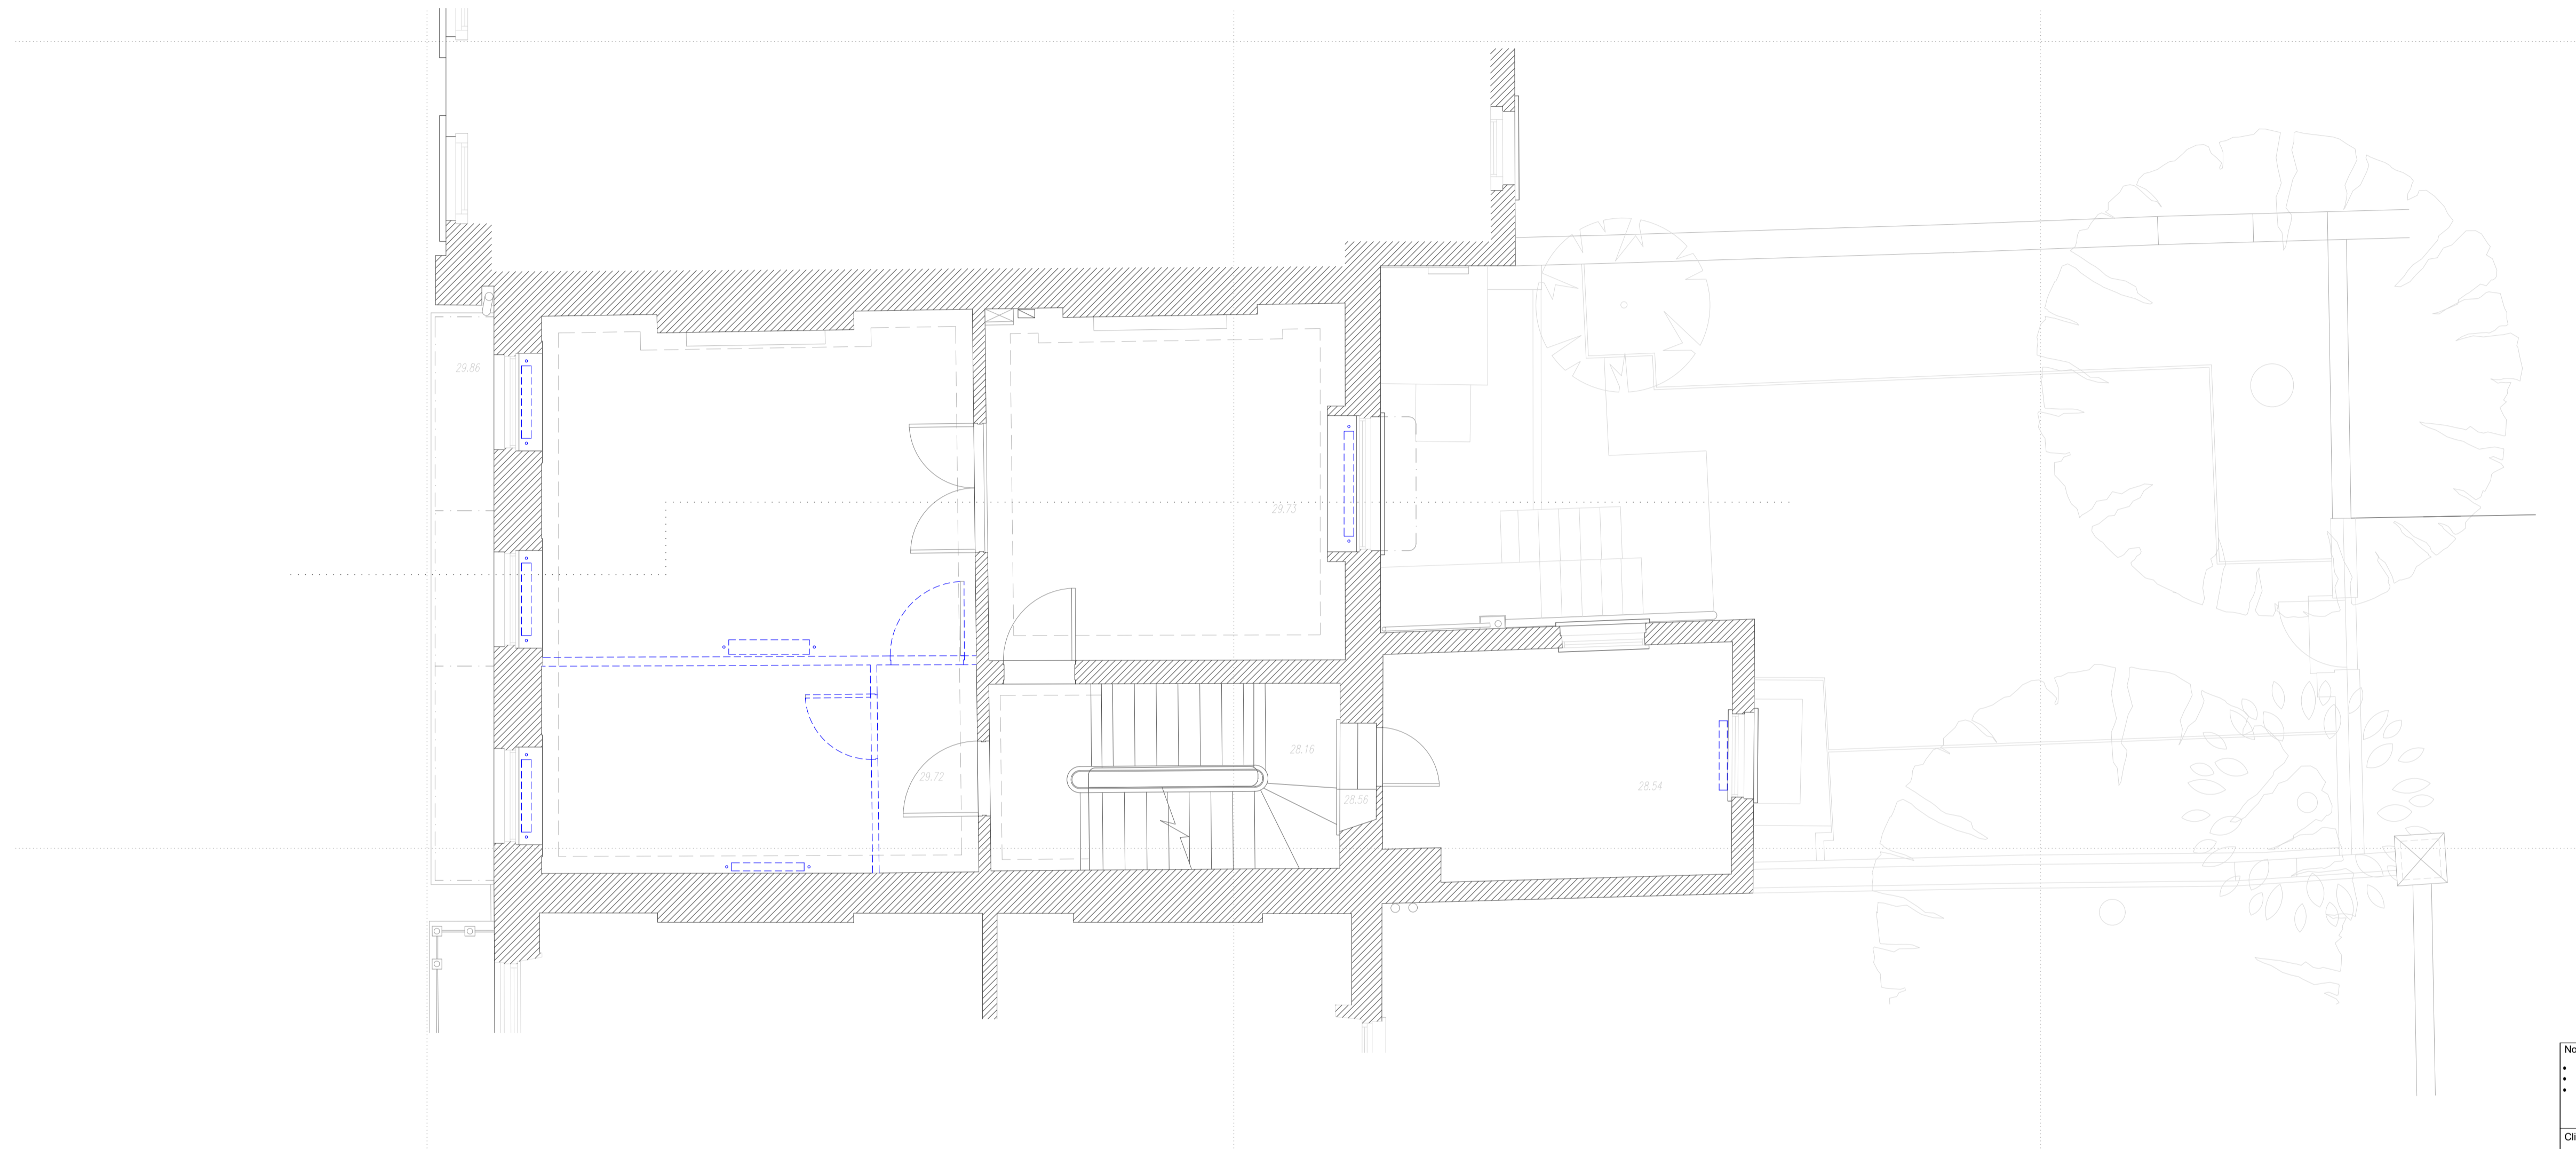



<b>Notes</b> <ul style="list-style-type: none"><li>Any discrepancy between drawings and specification to be referred to the Surveyors.</li><li>Scaled Dimensions should not be used.</li><li>All drawings are to be read in conjunction with the Engineer's details &amp; any anomalies are to be reported to the Contract Administrator.</li></ul>		
<b>Client</b> The Bedford Estates		
<b>Address</b> 29a Montague Street London WC1B 5BL		
<b>Project</b> 18 Bloomsbury Square London		
<b>Drawing</b> First Floor Demo Plan		
<b>Drawn By</b> SEM	<b>Drawn Date</b> Jan'25	
<b>Scale</b> 1:50 (A1) 1:100 (A3)		
<b>Rev</b>	<b>Amendments</b>	<b>Date</b>
<b>Drawing No.</b> BB0134-D03		<b>Revision</b>

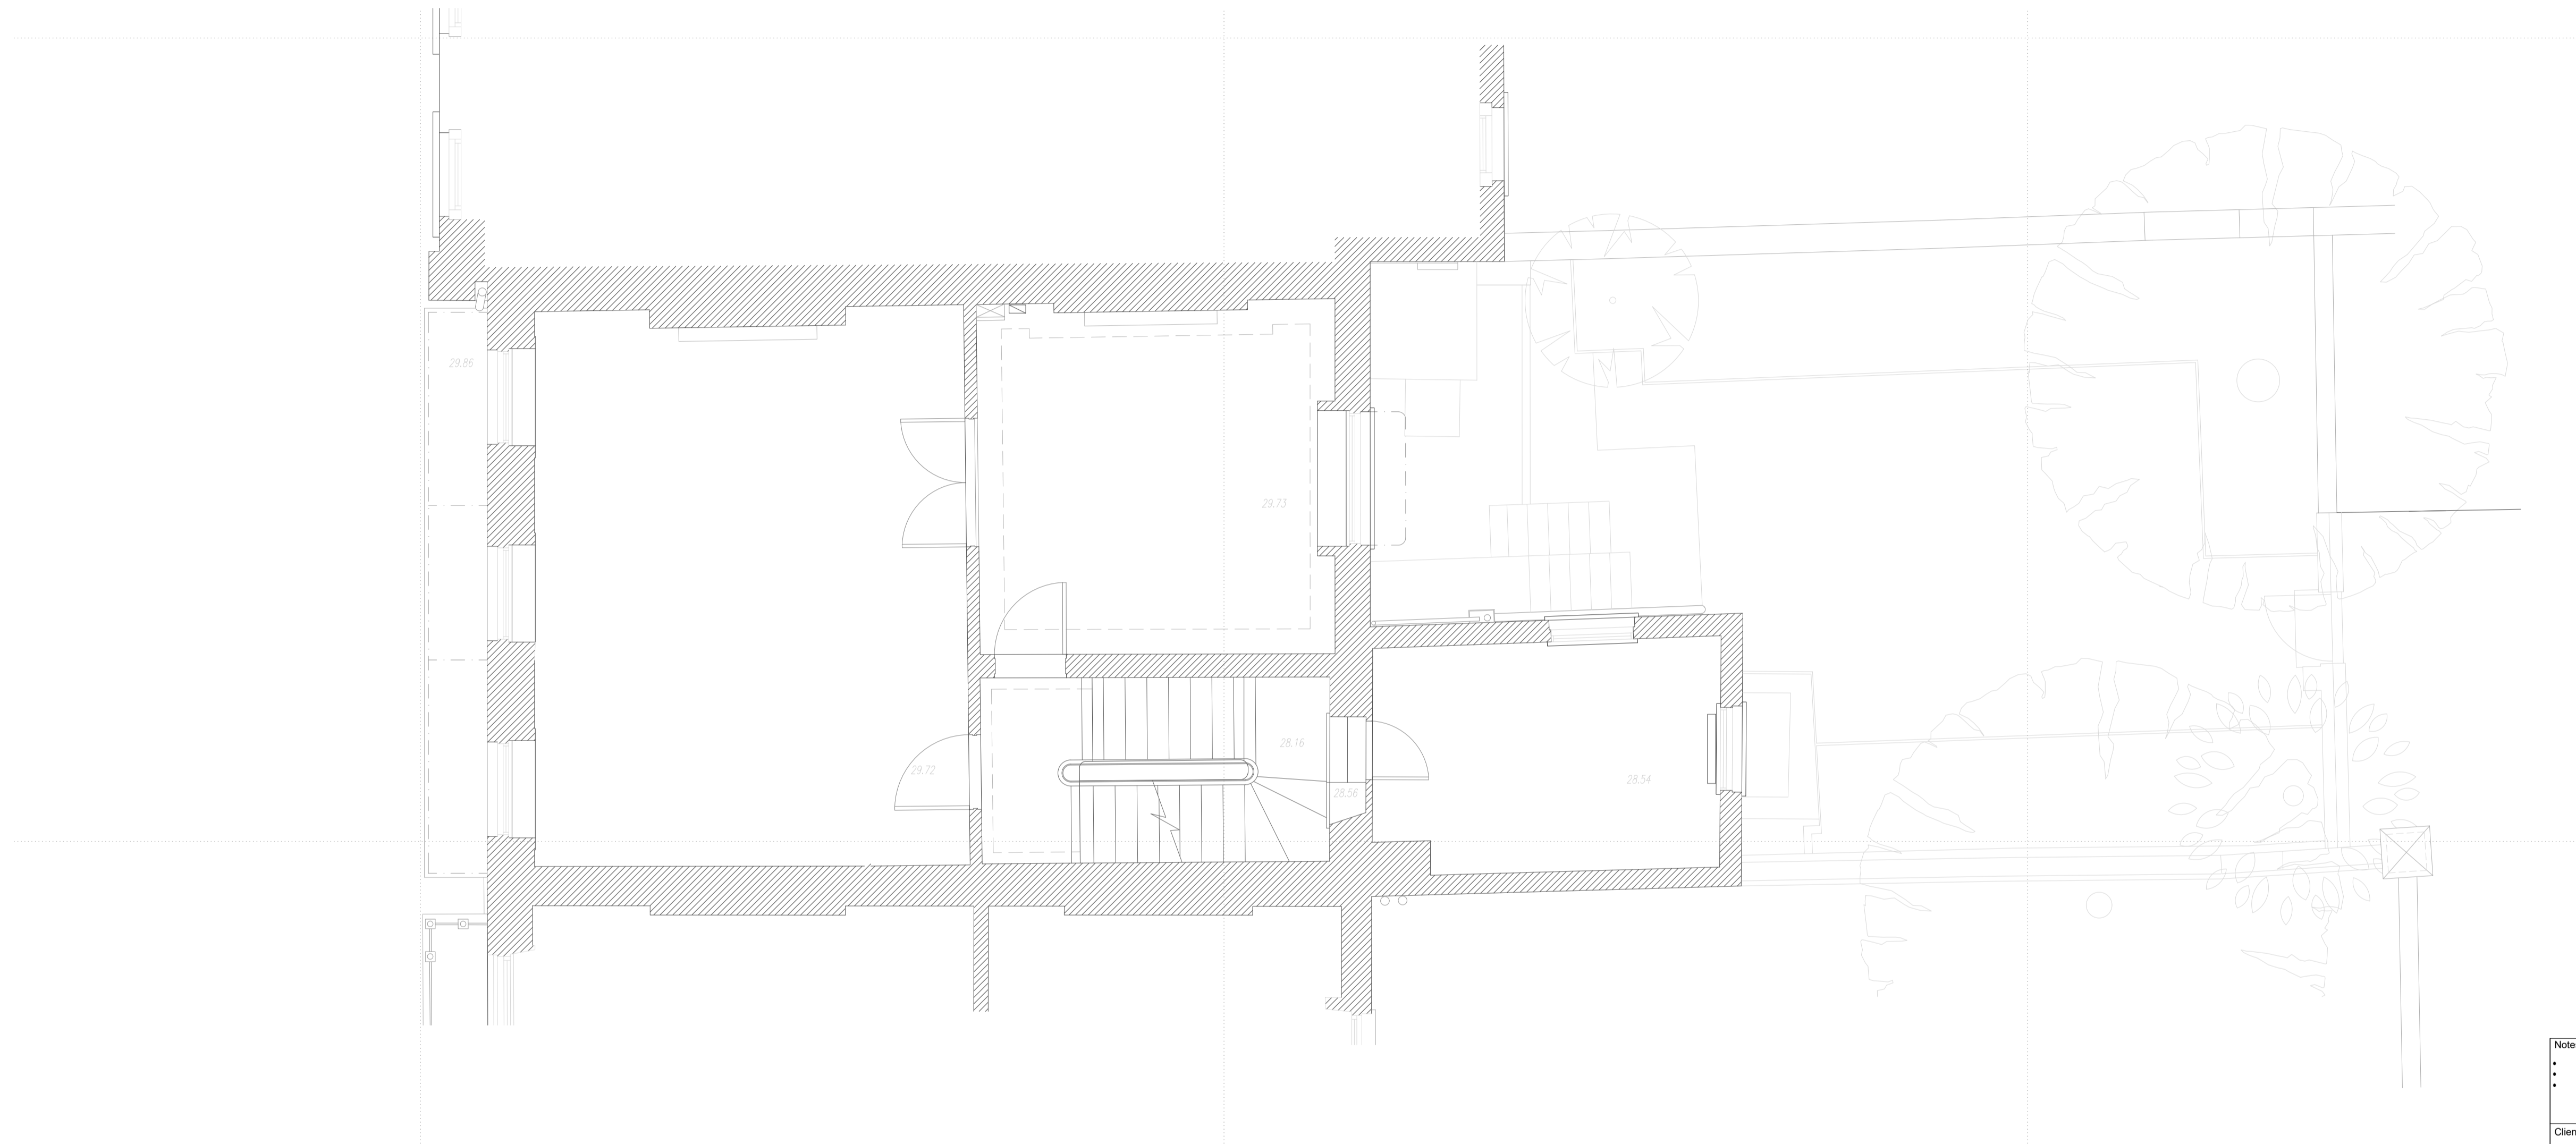



<b>Notes</b>	
<ul style="list-style-type: none"> <li>Any discrepancy between drawings and specification to be referred to the Surveyors.</li> <li>Scaled Dimensions should not be used.</li> <li>All drawings are to be read in conjunction with the Engineer's details &amp; any anomalies are to be reported to the Contract Administrator.</li> </ul>	
<b>Client</b>	
The Bedford Estates	
<b>Address</b>	
29a Montague Street London WC1B 5BL	
<b>Project</b>	
18 Bloomsbury Square London	
<b>Drawing</b>	
Proposed First Floor	
<b>Drawn By</b>	<b>Drawn Date</b>
SEM	Jan'25
<b>Scale</b>	
1:50 (A1) 1:100 (A3)	
<b>Rev</b>	<b>Amendments</b>
	<b>Date</b>
<b>Drawing No.</b>	<b>Revision</b>
BB0134-P03	

 





 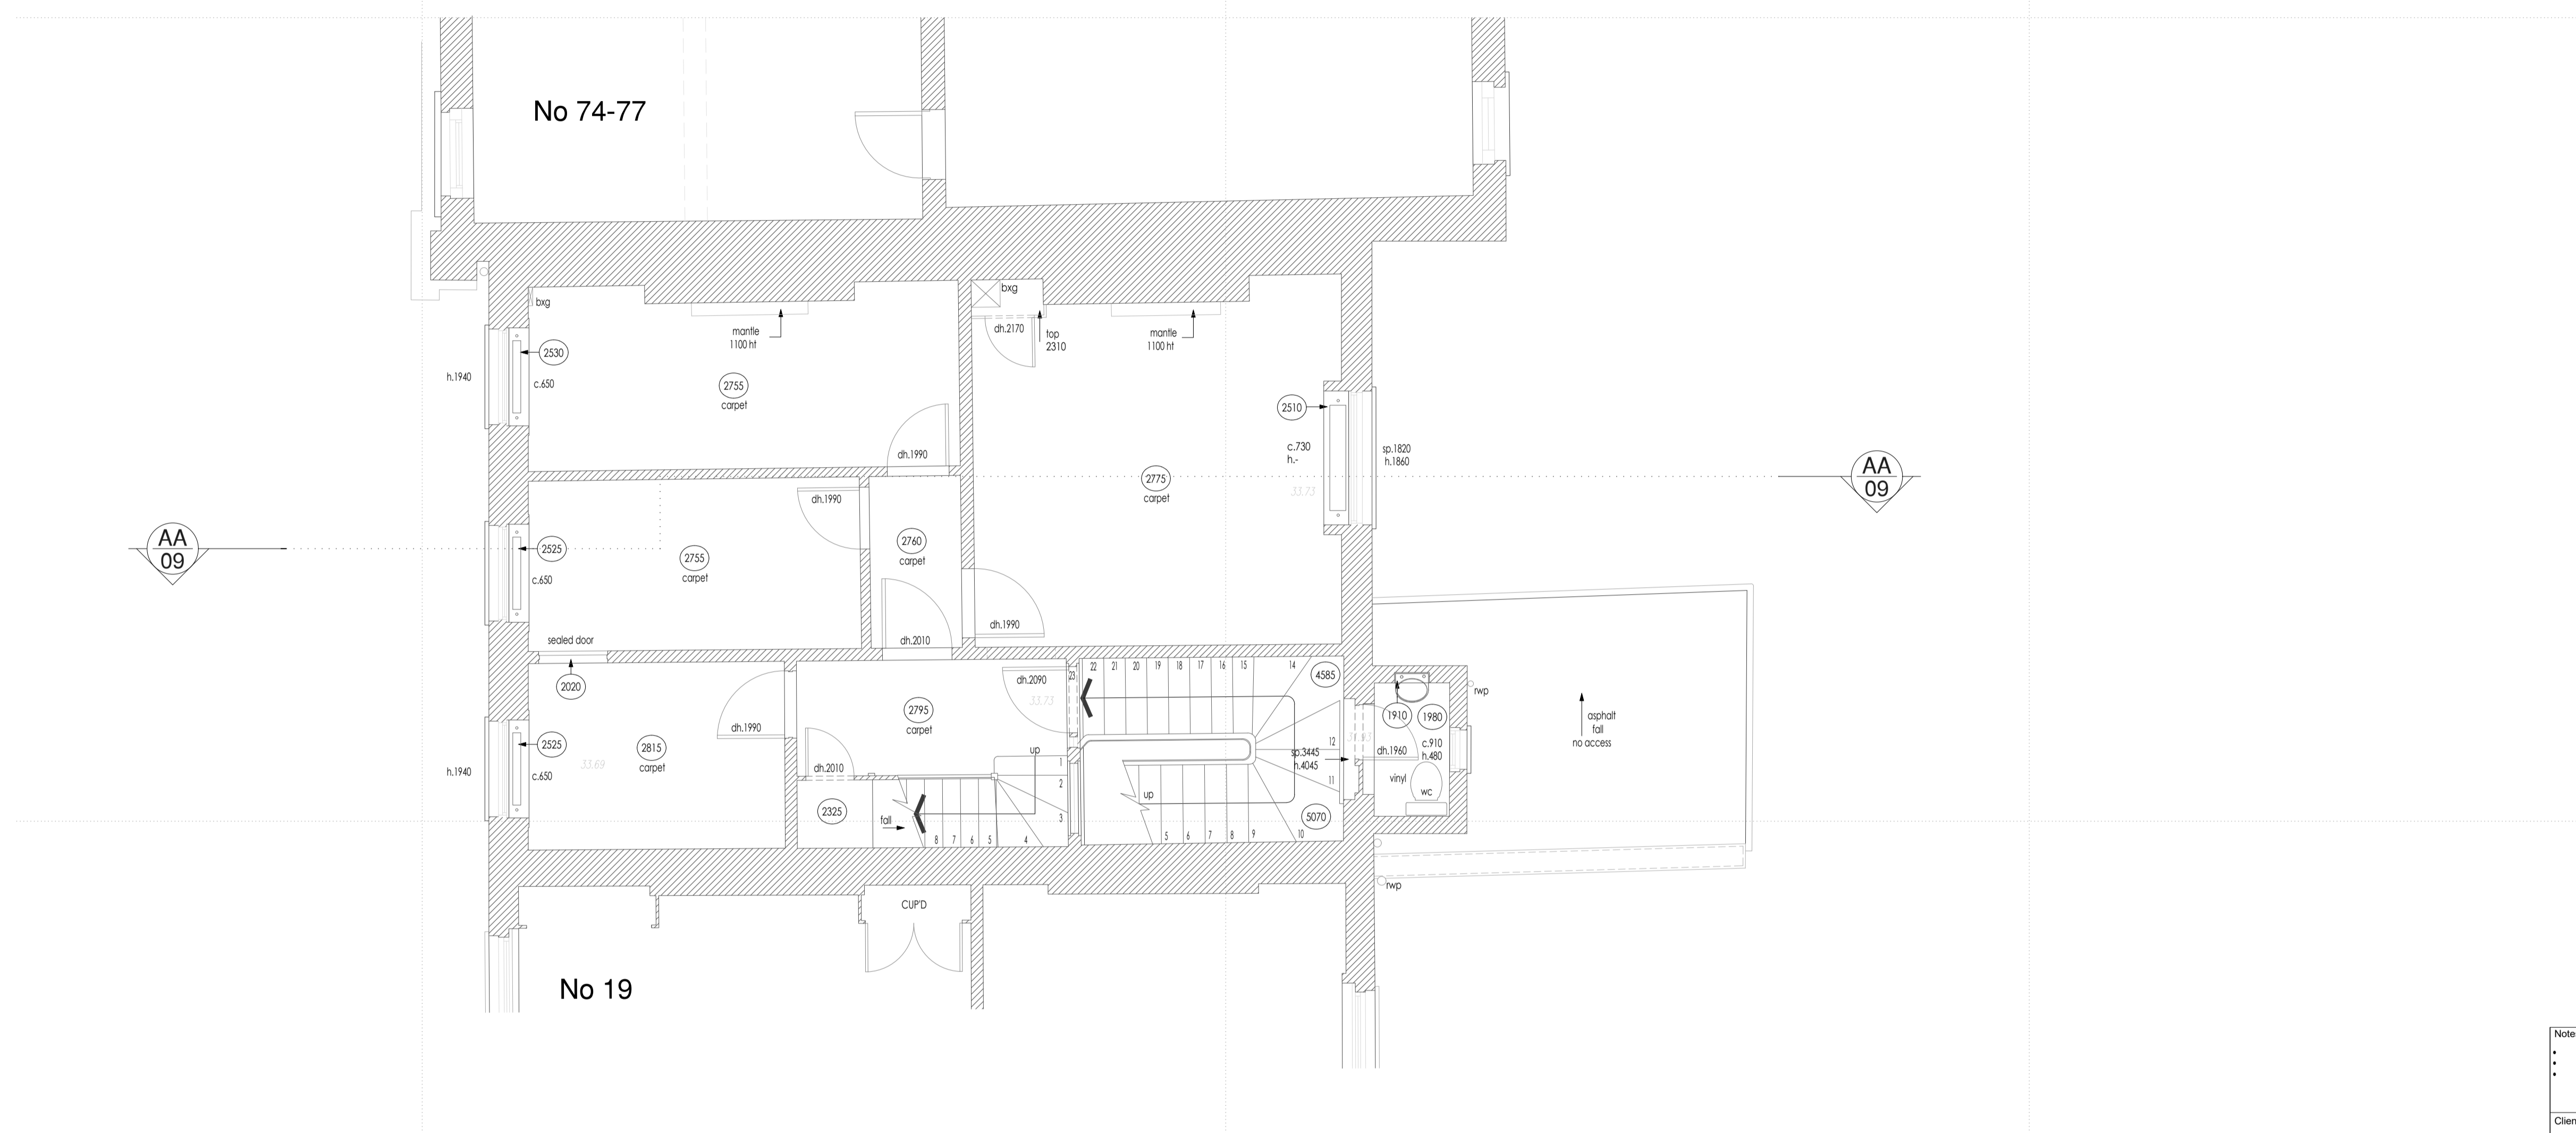

<b>Notes</b>	
<ul style="list-style-type: none"> <li>Any discrepancy between drawings and specification to be referred to the Surveyors.</li> <li>Scaled Dimensions should not be used.</li> <li>All drawings are to be read in conjunction with the Engineer's details &amp; any anomalies are to be reported to the Contract Administrator.</li> </ul>	
<b>Client</b>	
The Bedford Estates	
<b>Address</b>	
29a Montague Street London WC1B 5BL	
<b>Project</b>	
18 Bloomsbury Square London	
<b>Drawing</b>	
Existing Second Floor	
<b>Drawn By</b>	<b>Drawn Date</b>
SEM	Jan'25
<b>Scale</b>	
1:50 (A1) 1:100 (A3)	
<b>Rev</b>	<b>Amendments</b>
	<b>Date</b>
<b>Drawing No.</b>	<b>Revision</b>
BB0134-EX04	

 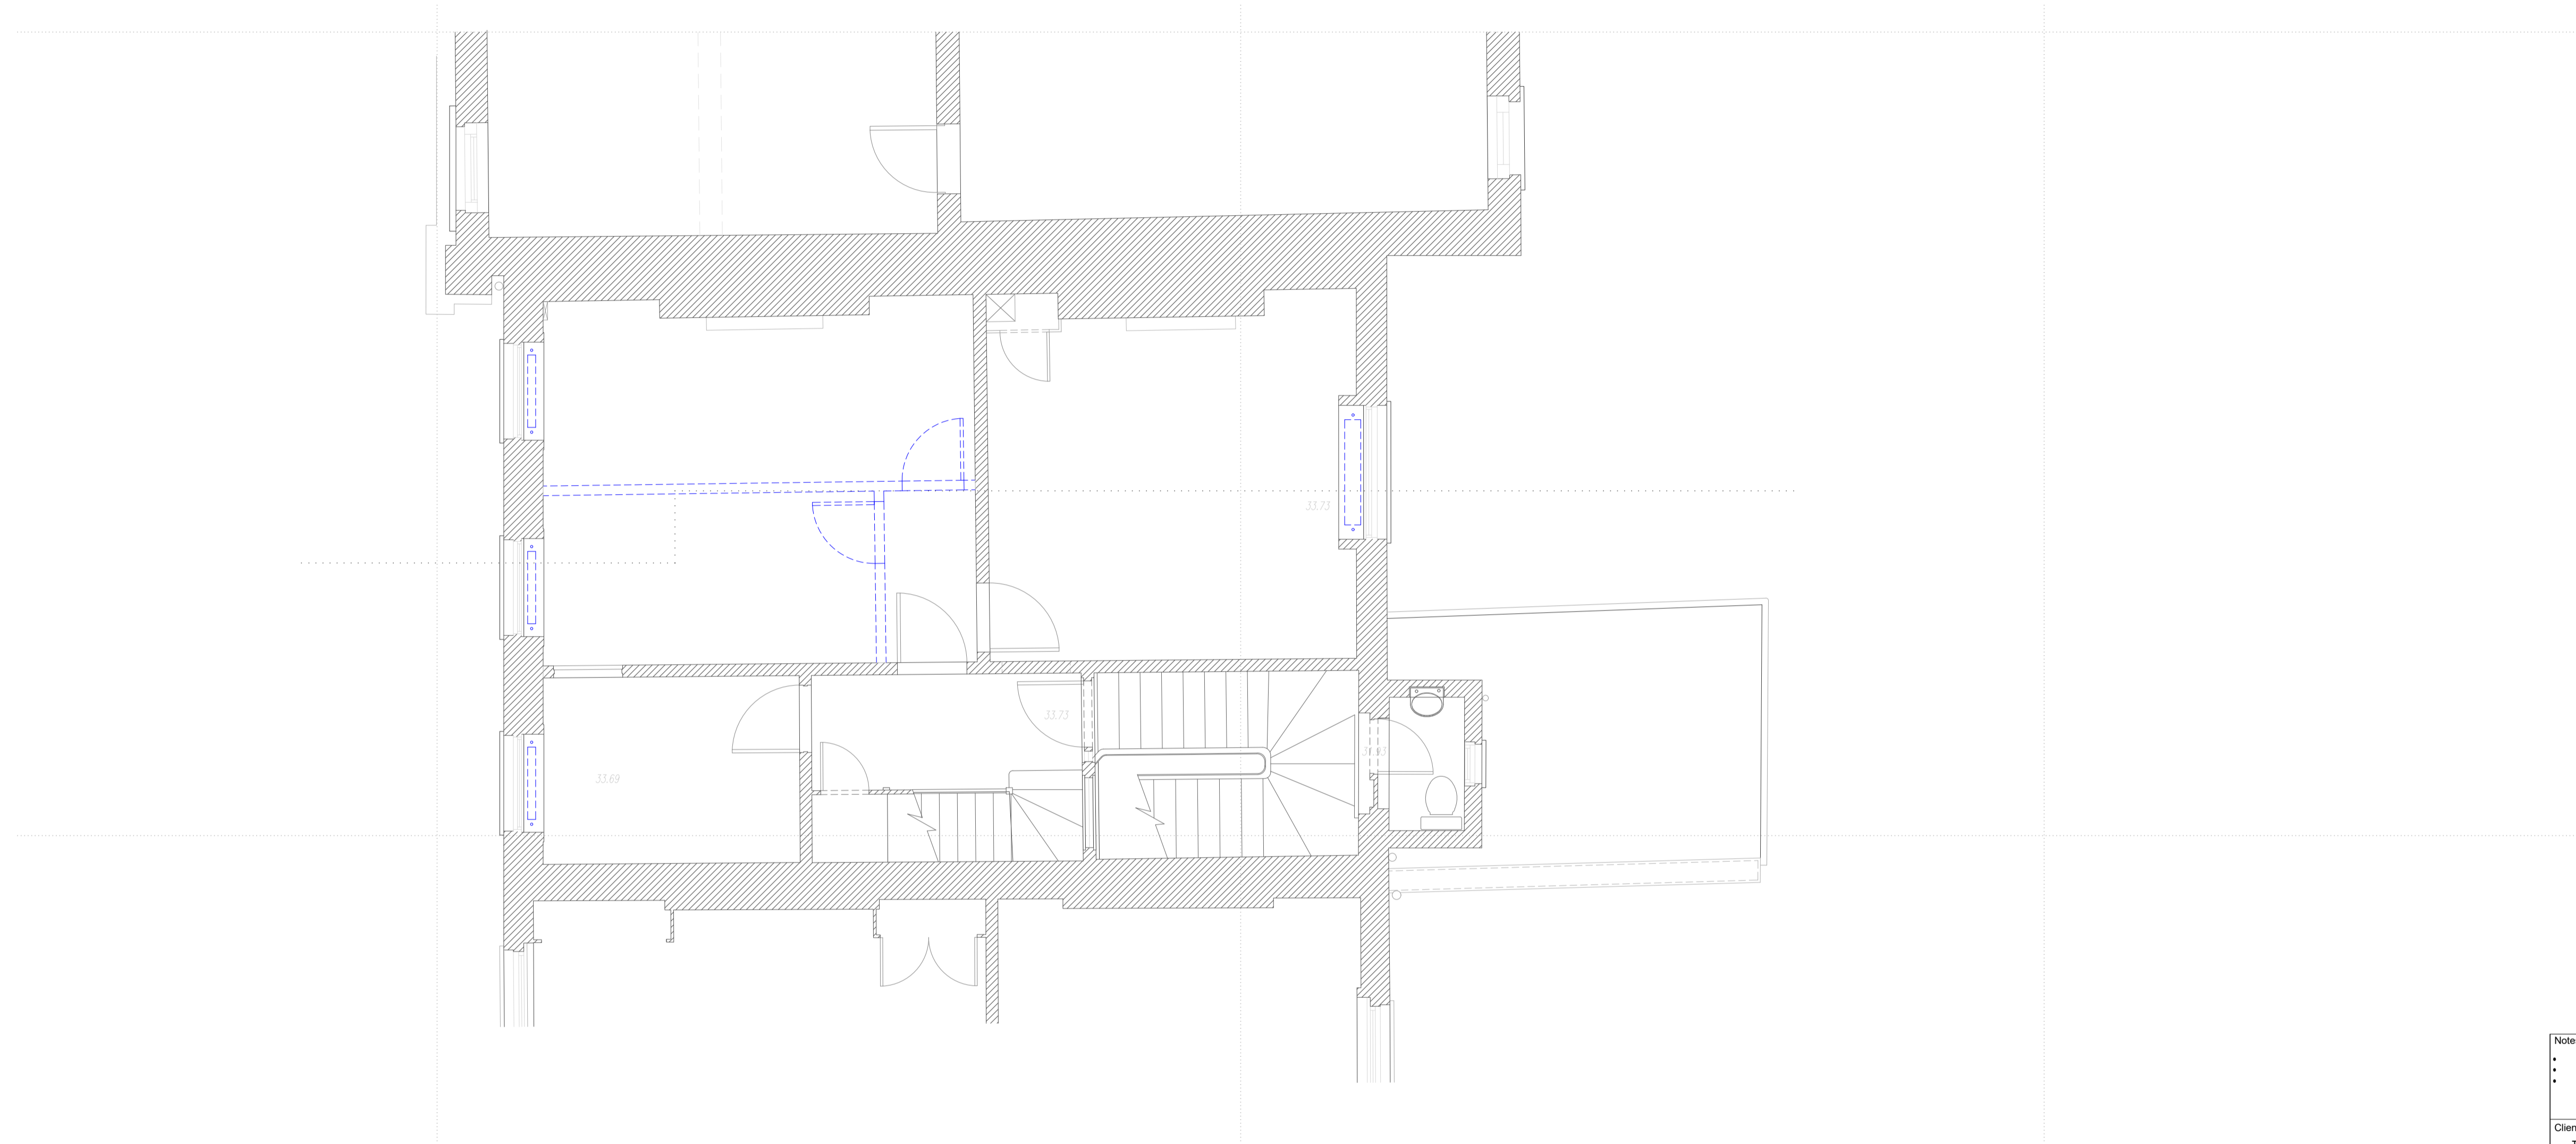


<b>Notes</b>		
<ul style="list-style-type: none"> <li>Any discrepancy between drawings and specification to be referred to the Surveyors.</li> <li>Scaled Dimensions should not be used.</li> <li>All drawings are to be read in conjunction with the Engineer's details &amp; any anomalies are to be reported to the Contract Administrator.</li> </ul>		
<b>Client</b>		
The Bedford Estates		
<b>Address</b>		
29a Montague Street London WC1B 5BL		
<b>Project</b>		
18 Bloomsbury Square London		
<b>Drawing</b>		
Second Floor Demo Plan		
<b>Drawn By</b>	<b>Drawn Date</b>	
SEM	Jan'25	
<b>Scale</b>		
1:50 (A1) 1:100 (A3)		
<b>Rev</b>	<b>Amendments</b>	<b>Date</b>
<b>Drawing No.</b>		<b>Revision</b>
BB0134-D04		

 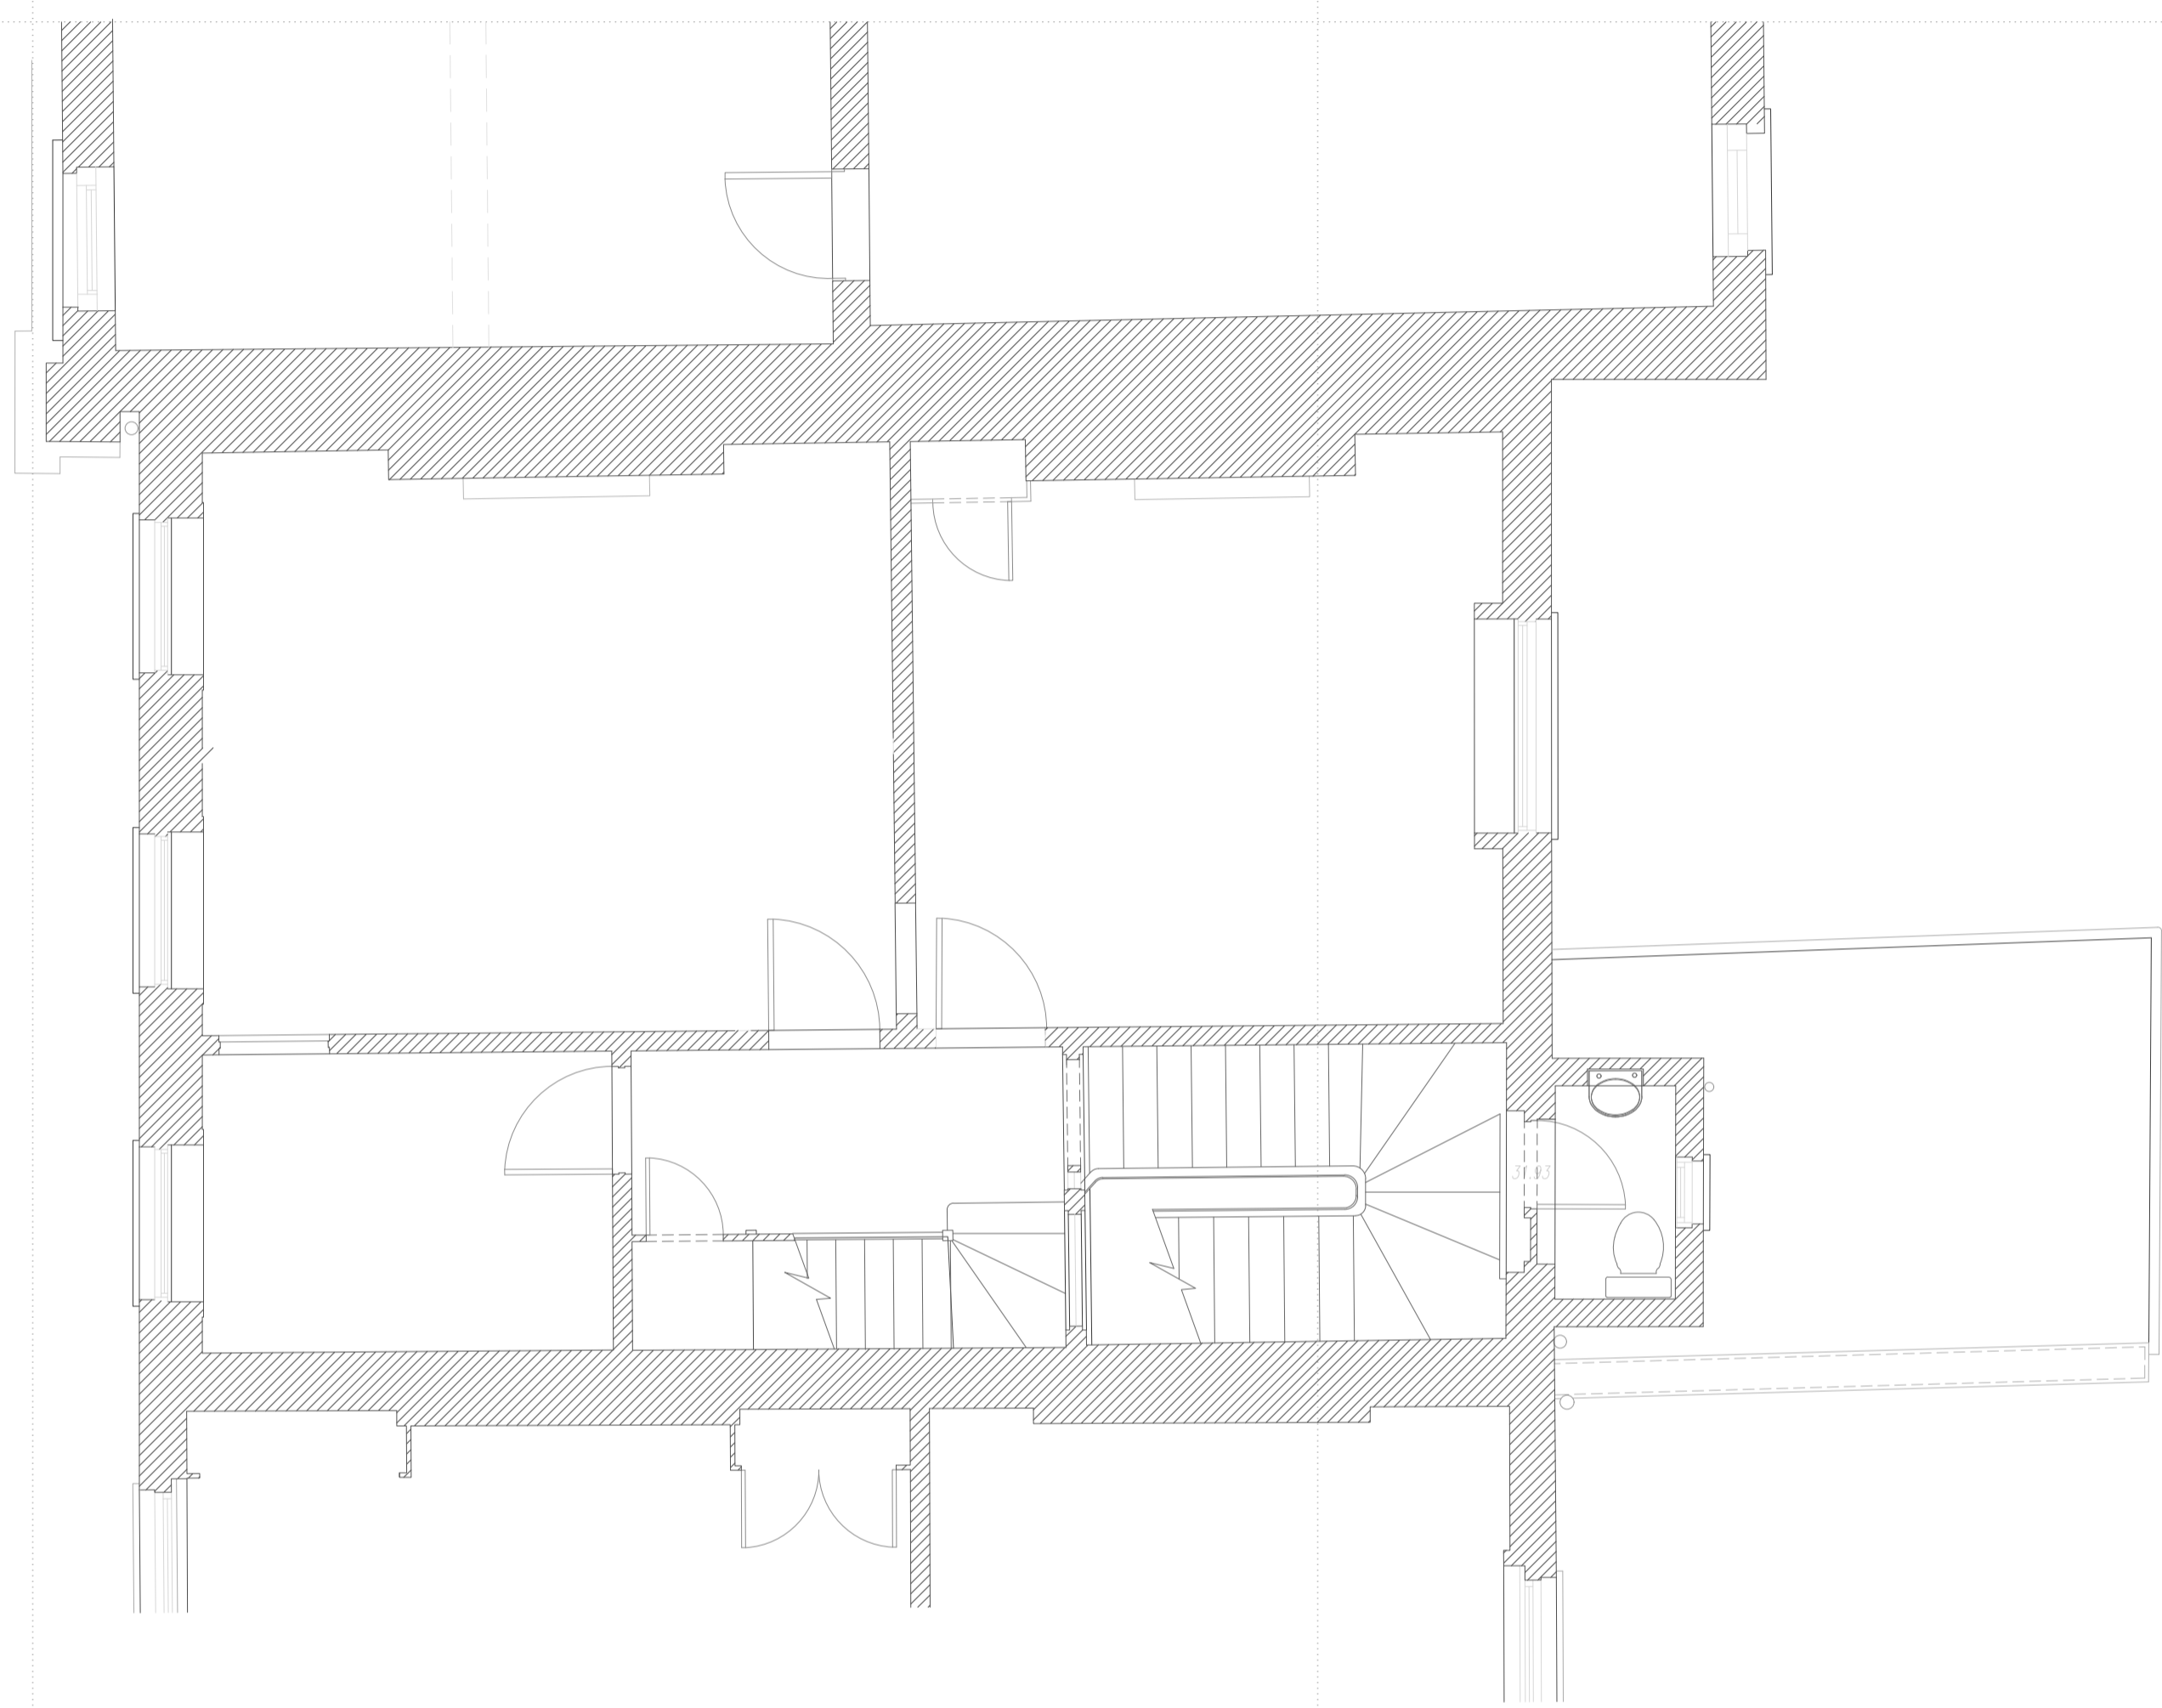


<b>Notes</b> • Any discrepancy between drawings and specification to be referred to the Surveyors. • Scaled Dimensions should not be used. • All drawings are to be read in conjunction with the Engineer's details & any anomalies are to be reported to the Contract Administrator.		
<b>Client</b> The Bedford Estates		
<b>Address</b> 29a Montague Street London WC1B 5BL		
<b>Project</b> 18 Bloomsbury Square London		
<b>Drawing</b> Proposed Second Floor		
<b>Drawn By</b> SEM	<b>Drawn Date</b> Jan'25	
<b>Scale</b> 1:50 (A1) 1:100 (A3)		
<b>Rev</b>	<b>Amendments</b>	<b>Date</b>
<b>Drawing No.</b> BB0134-P04		<b>Revision</b>


No 74-77

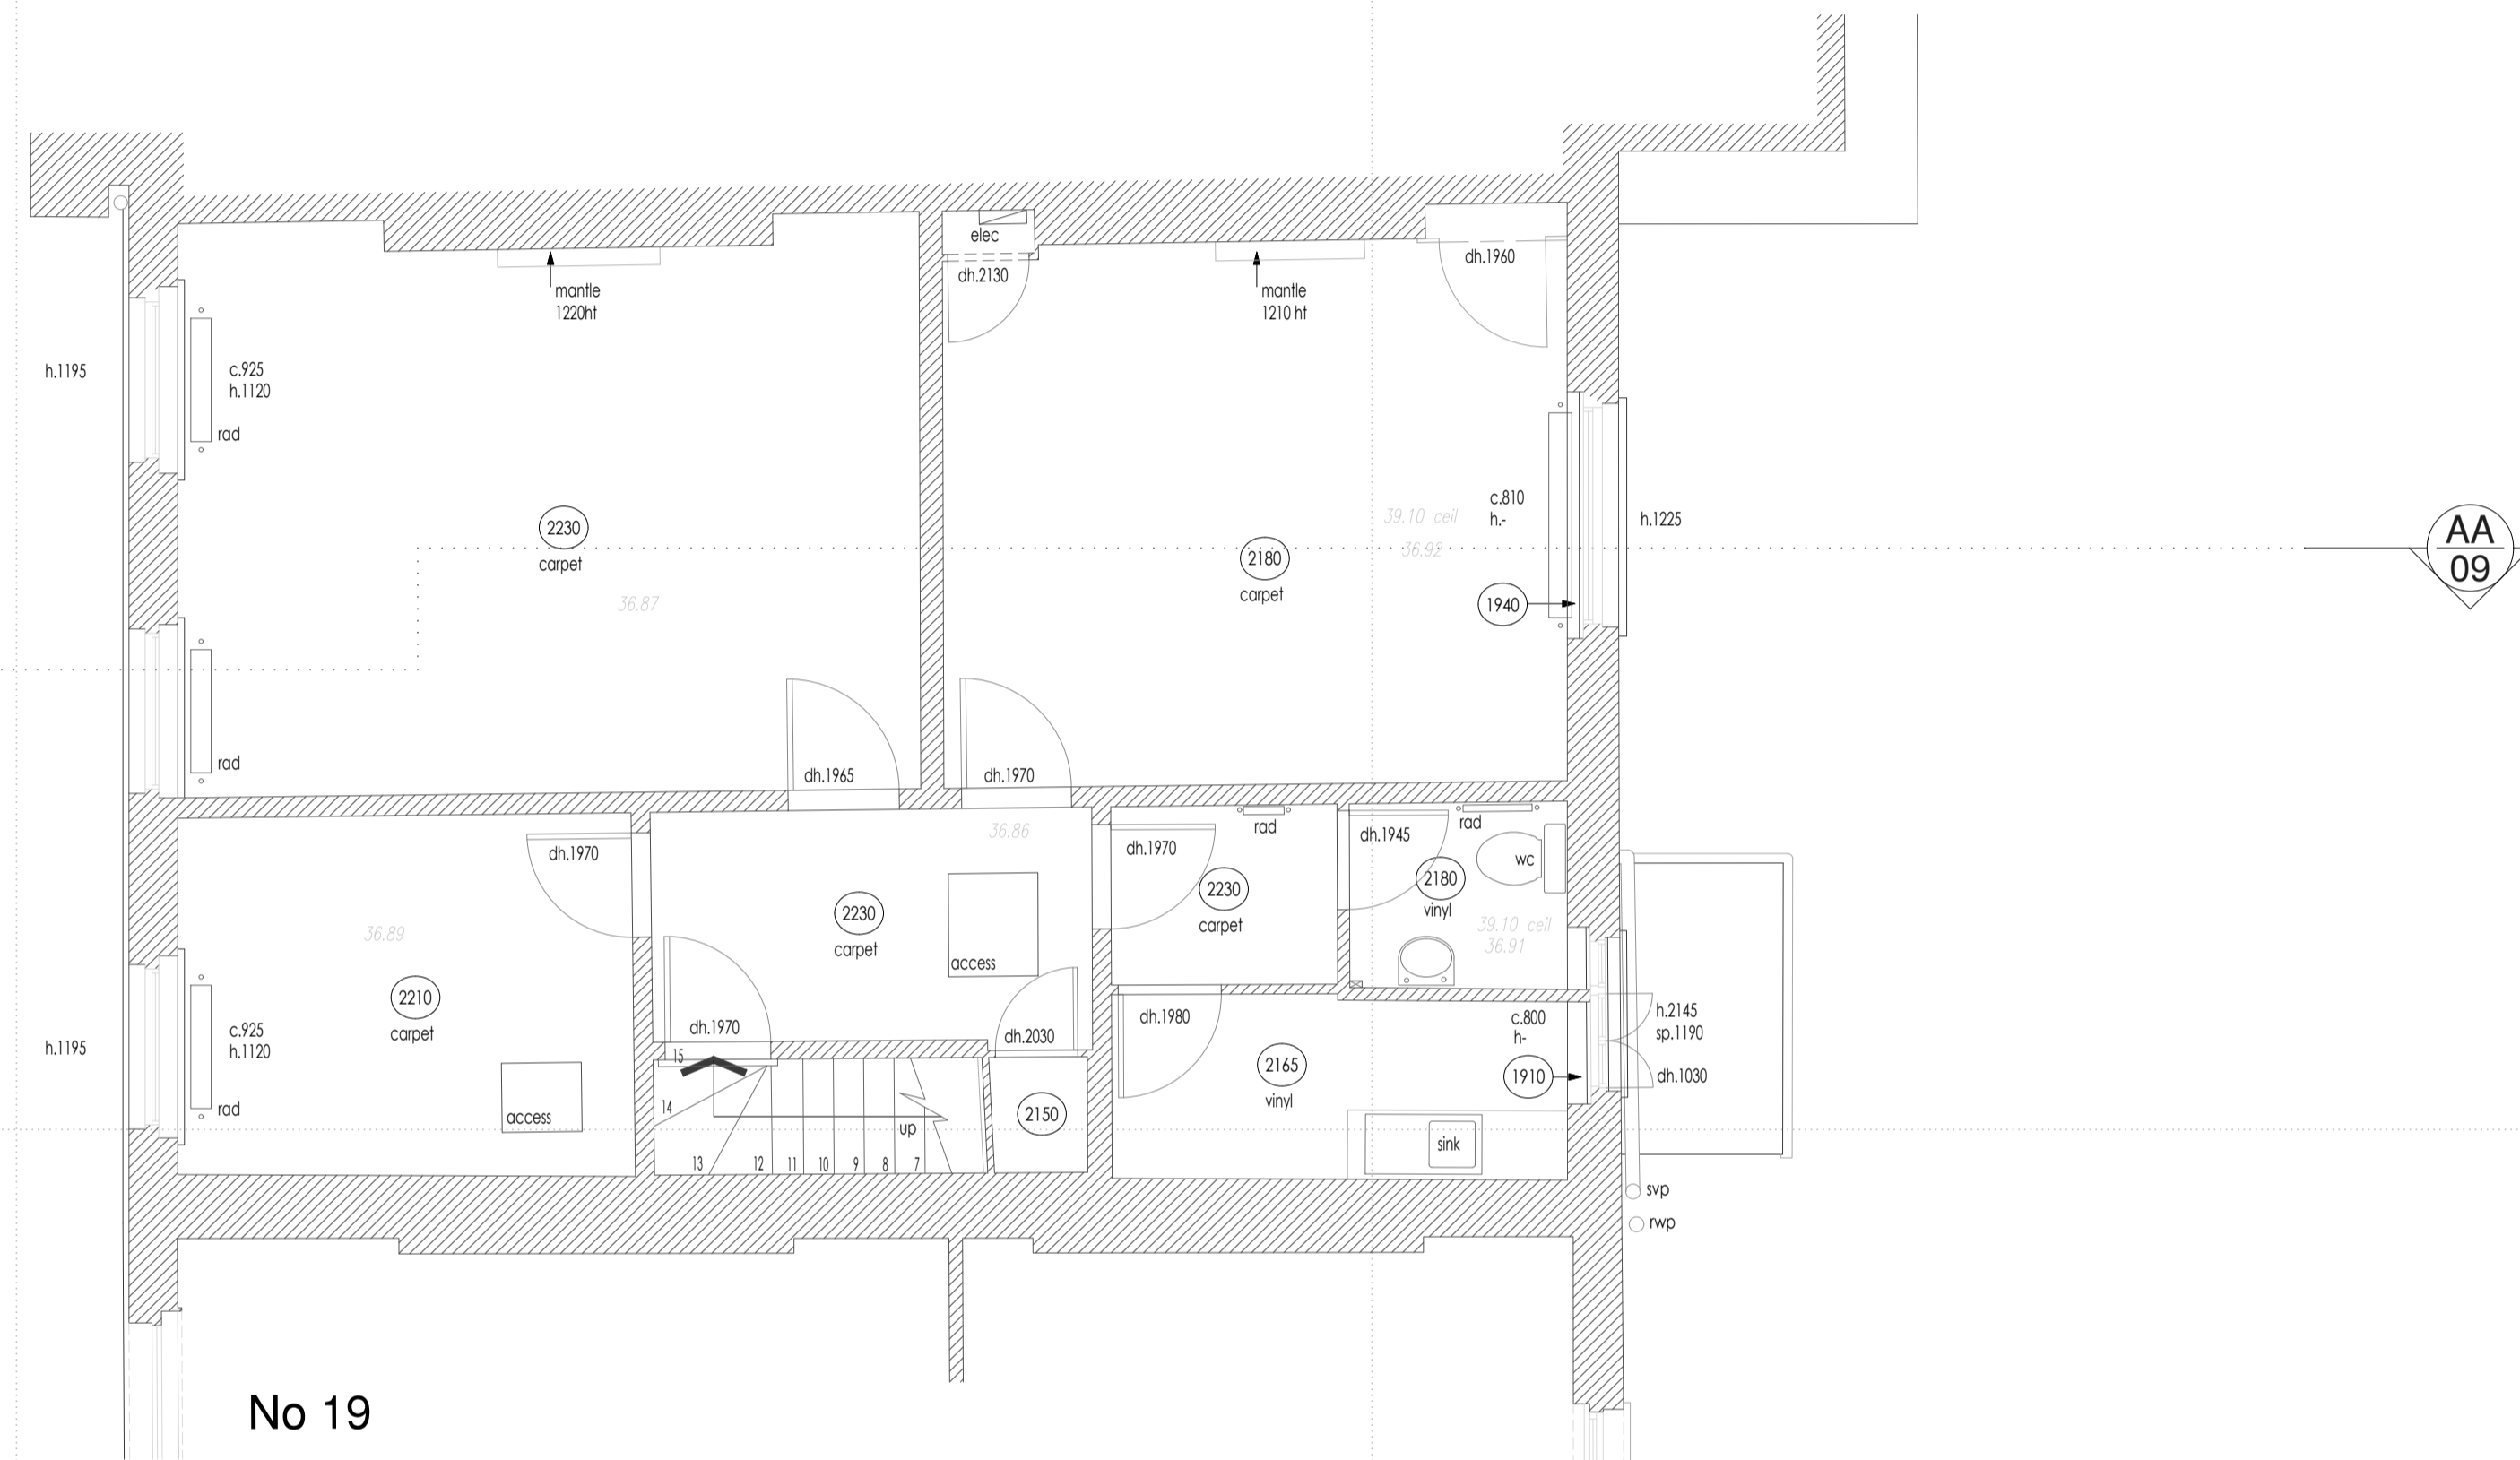

No 19


 


<b>Notes</b>	
<ul style="list-style-type: none"> <li>Any discrepancy between drawings and specification to be referred to the Surveyors.</li> <li>Scaled Dimensions should not be used.</li> <li>All drawings are to be read in conjunction with the Engineer's details &amp; any anomalies are to be reported to the Contract Administrator.</li> </ul>	
<b>Client</b>	
The Bedford Estates	
<b>Address</b>	
29a Montague Street London WC1B 5BL	
<b>Project</b>	
18 Bloomsbury Square London	
<b>Drawing</b>	
Existing Third Floor	
<b>Drawn By</b>	<b>Drawn Date</b>
SEM	Jan'25
<b>Scale</b>	
1:50 (A1) 1:100 (A3)	
<b>Rev</b>	<b>Amendments</b>
	<b>Date</b>
<b>Drawing No.</b>	<b>Revision</b>
BB0134-EX05	

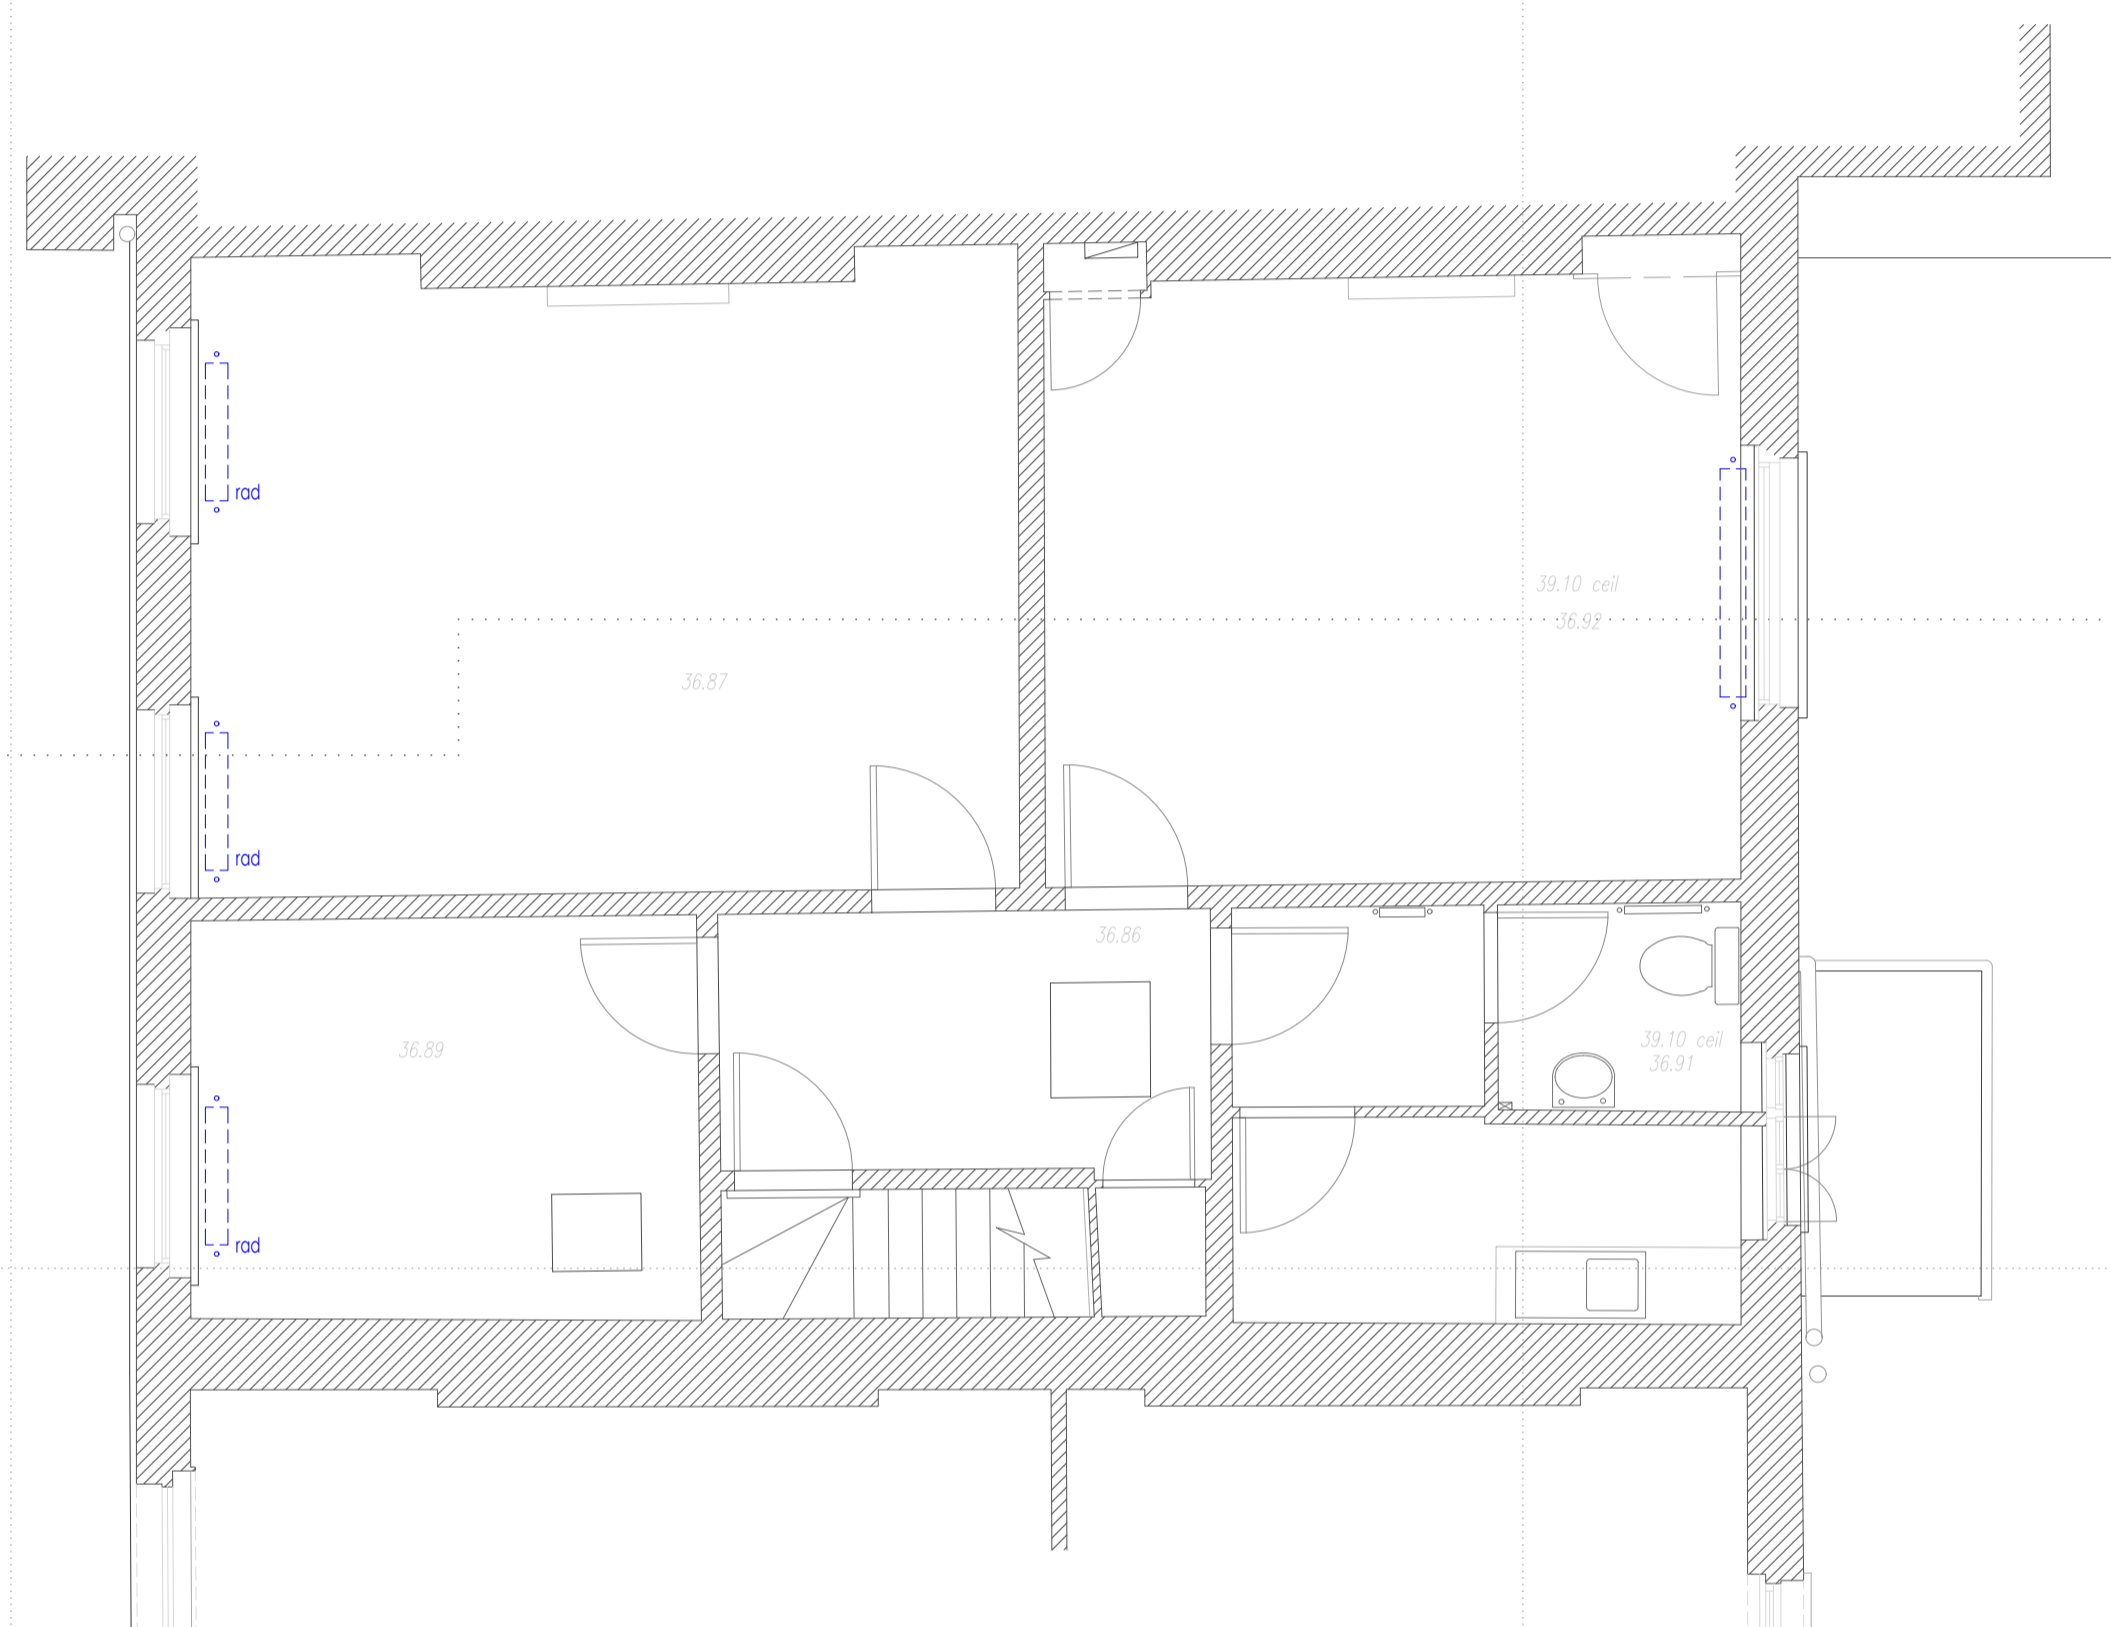


<b>Notes</b>		
<ul style="list-style-type: none"> <li>Any discrepancy between drawings and specification to be referred to the Surveyors.</li> <li>Scaled Dimensions should not be used.</li> <li>All drawings are to be read in conjunction with the Engineer's details &amp; any anomalies are to be reported to the Contract Administrator.</li> </ul>		
<b>Client</b>		
The Bedford Estates		
<b>Address</b>		
29a Montague Street London WC1B 5BL		
<b>Project</b>		
18 Bloomsbury Square London		
<b>Drawing</b>		
Third Floor Demo Plan		
<b>Drawn By</b>		<b>Drawn Date</b>
SEM		Jan'25
<b>Scale</b>		
1:50 (A1) 1:100 (A3)		
<b>Rev</b>	<b>Amendments</b>	<b>Date</b>
<b>Drawing No.</b>		<b>Revision</b>
BB0134-D05		



 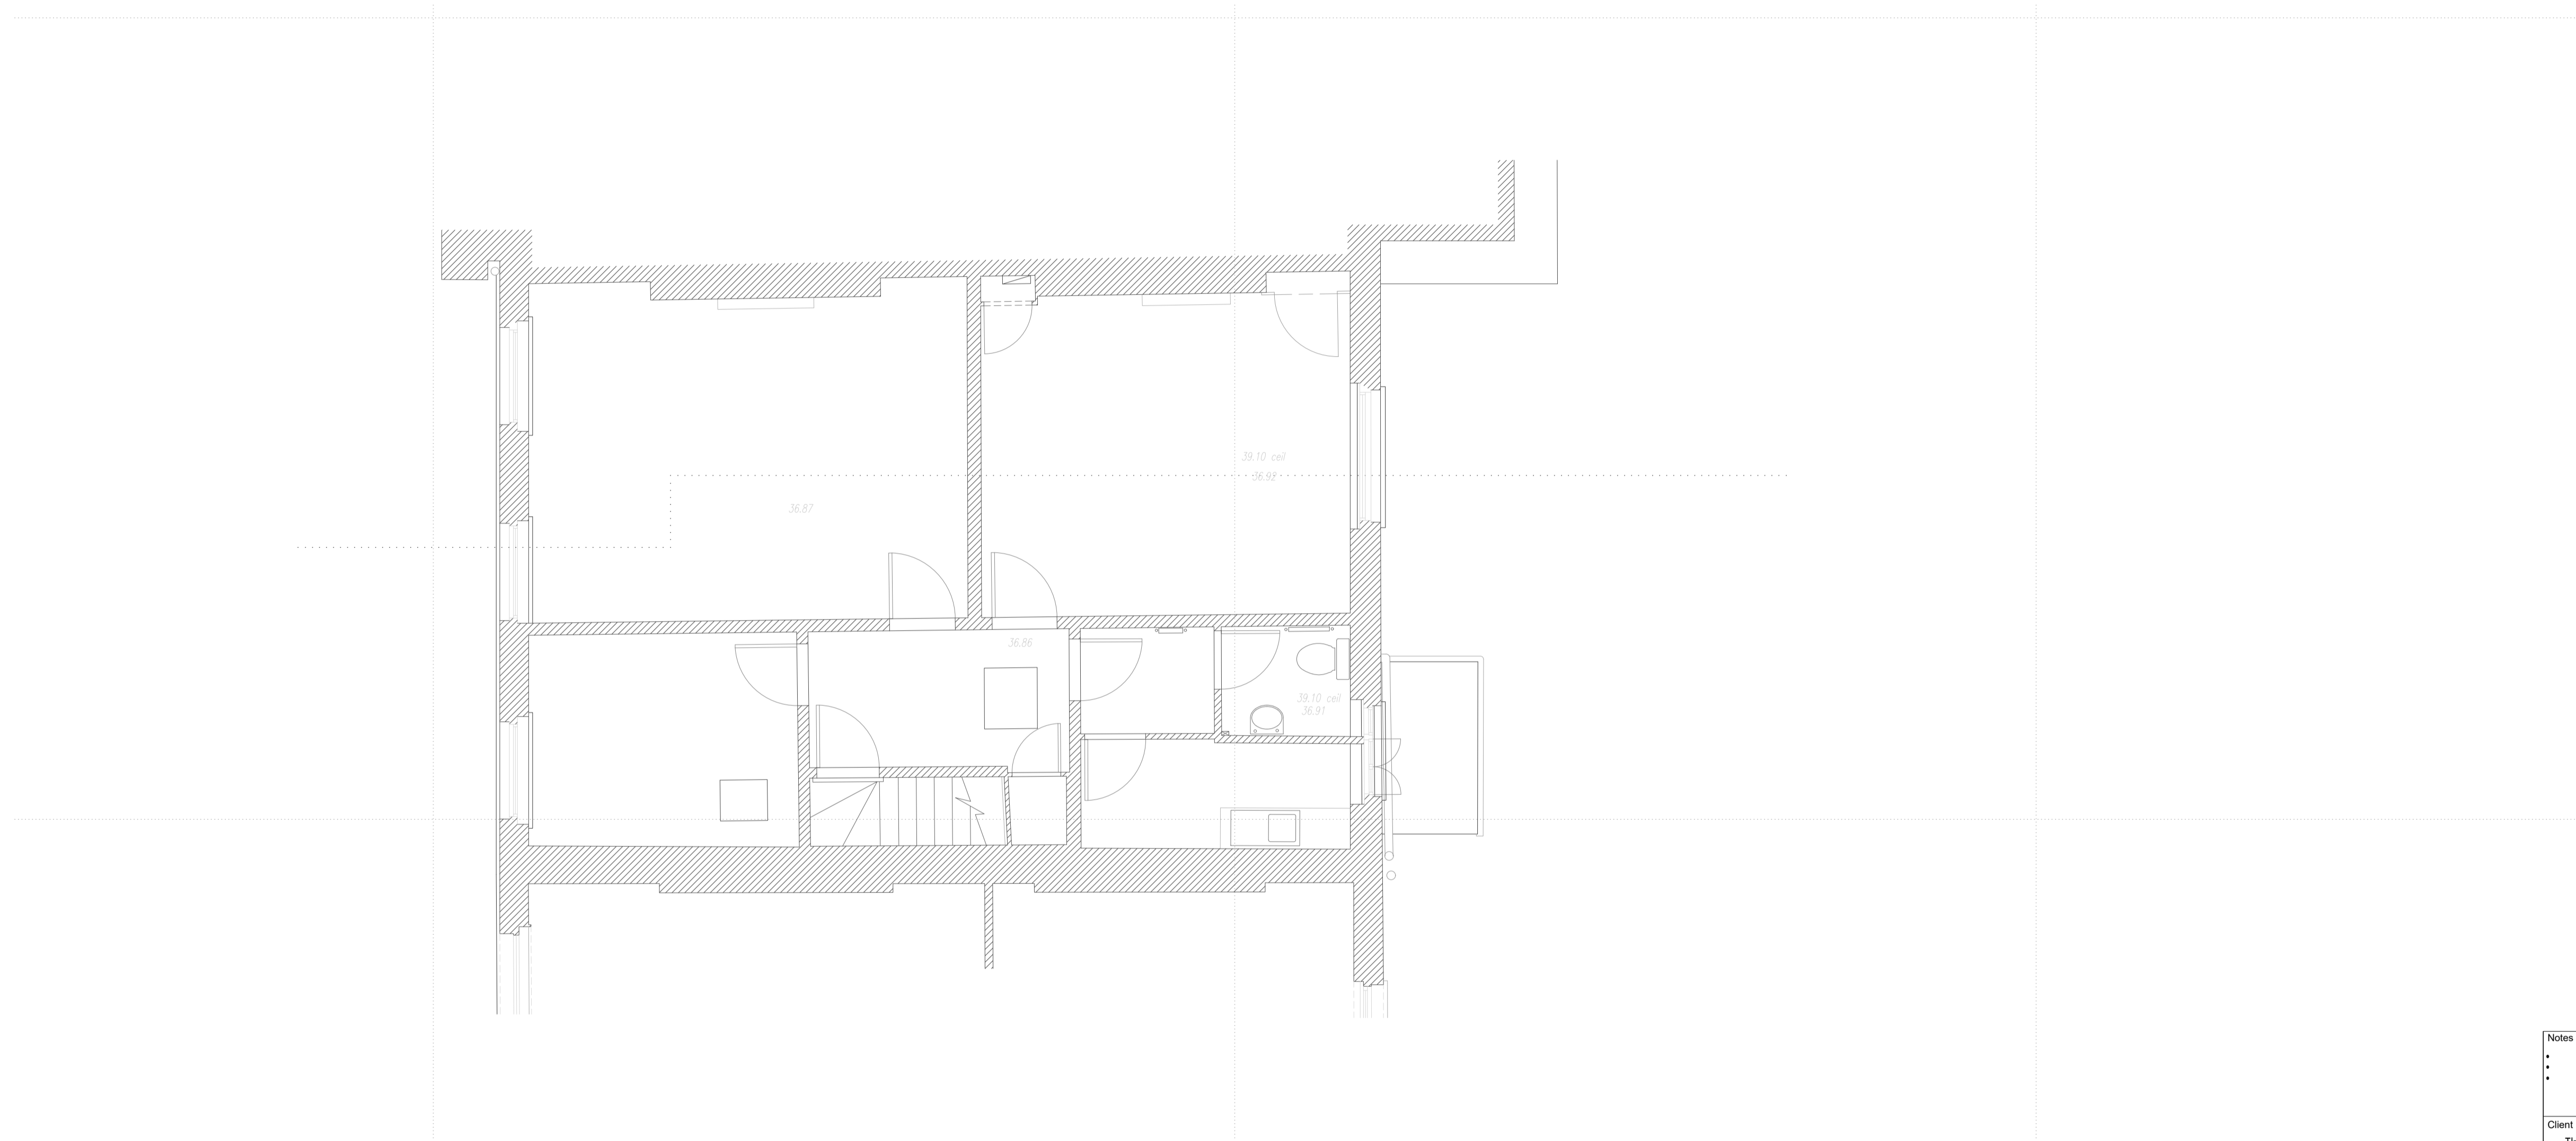


<b>Notes</b> • Any discrepancy between drawings and specification to be referred to the Surveyors. • Scaled Dimensions should not be used. • All drawings are to be read in conjunction with the Engineer's details & any anomalies are to be reported to the Contract Administrator.							
<b>Client</b> The Bedford Estates							
<b>Address</b> 29a Montague Street London WC1B 5BL							
<b>Project</b> 18 Bloomsbury Square London							
<b>Drawing</b> Proposed Third Floor							
<b>Drawn By</b> SEM	<b>Drawn Date</b> Jan'25						
<b>Scale</b> 1:50 (A1) 1:100 (A3)							
<table border="1"> <thead> <tr> <th>Rev</th> <th>Amendments</th> <th>Date</th> </tr> </thead> <tbody> <tr> <td> </td> <td> </td> <td> </td> </tr> </tbody> </table>		Rev	Amendments	Date			
Rev	Amendments	Date					
<b>Drawing No.</b> BB0134-P05	<b>Revision</b>						

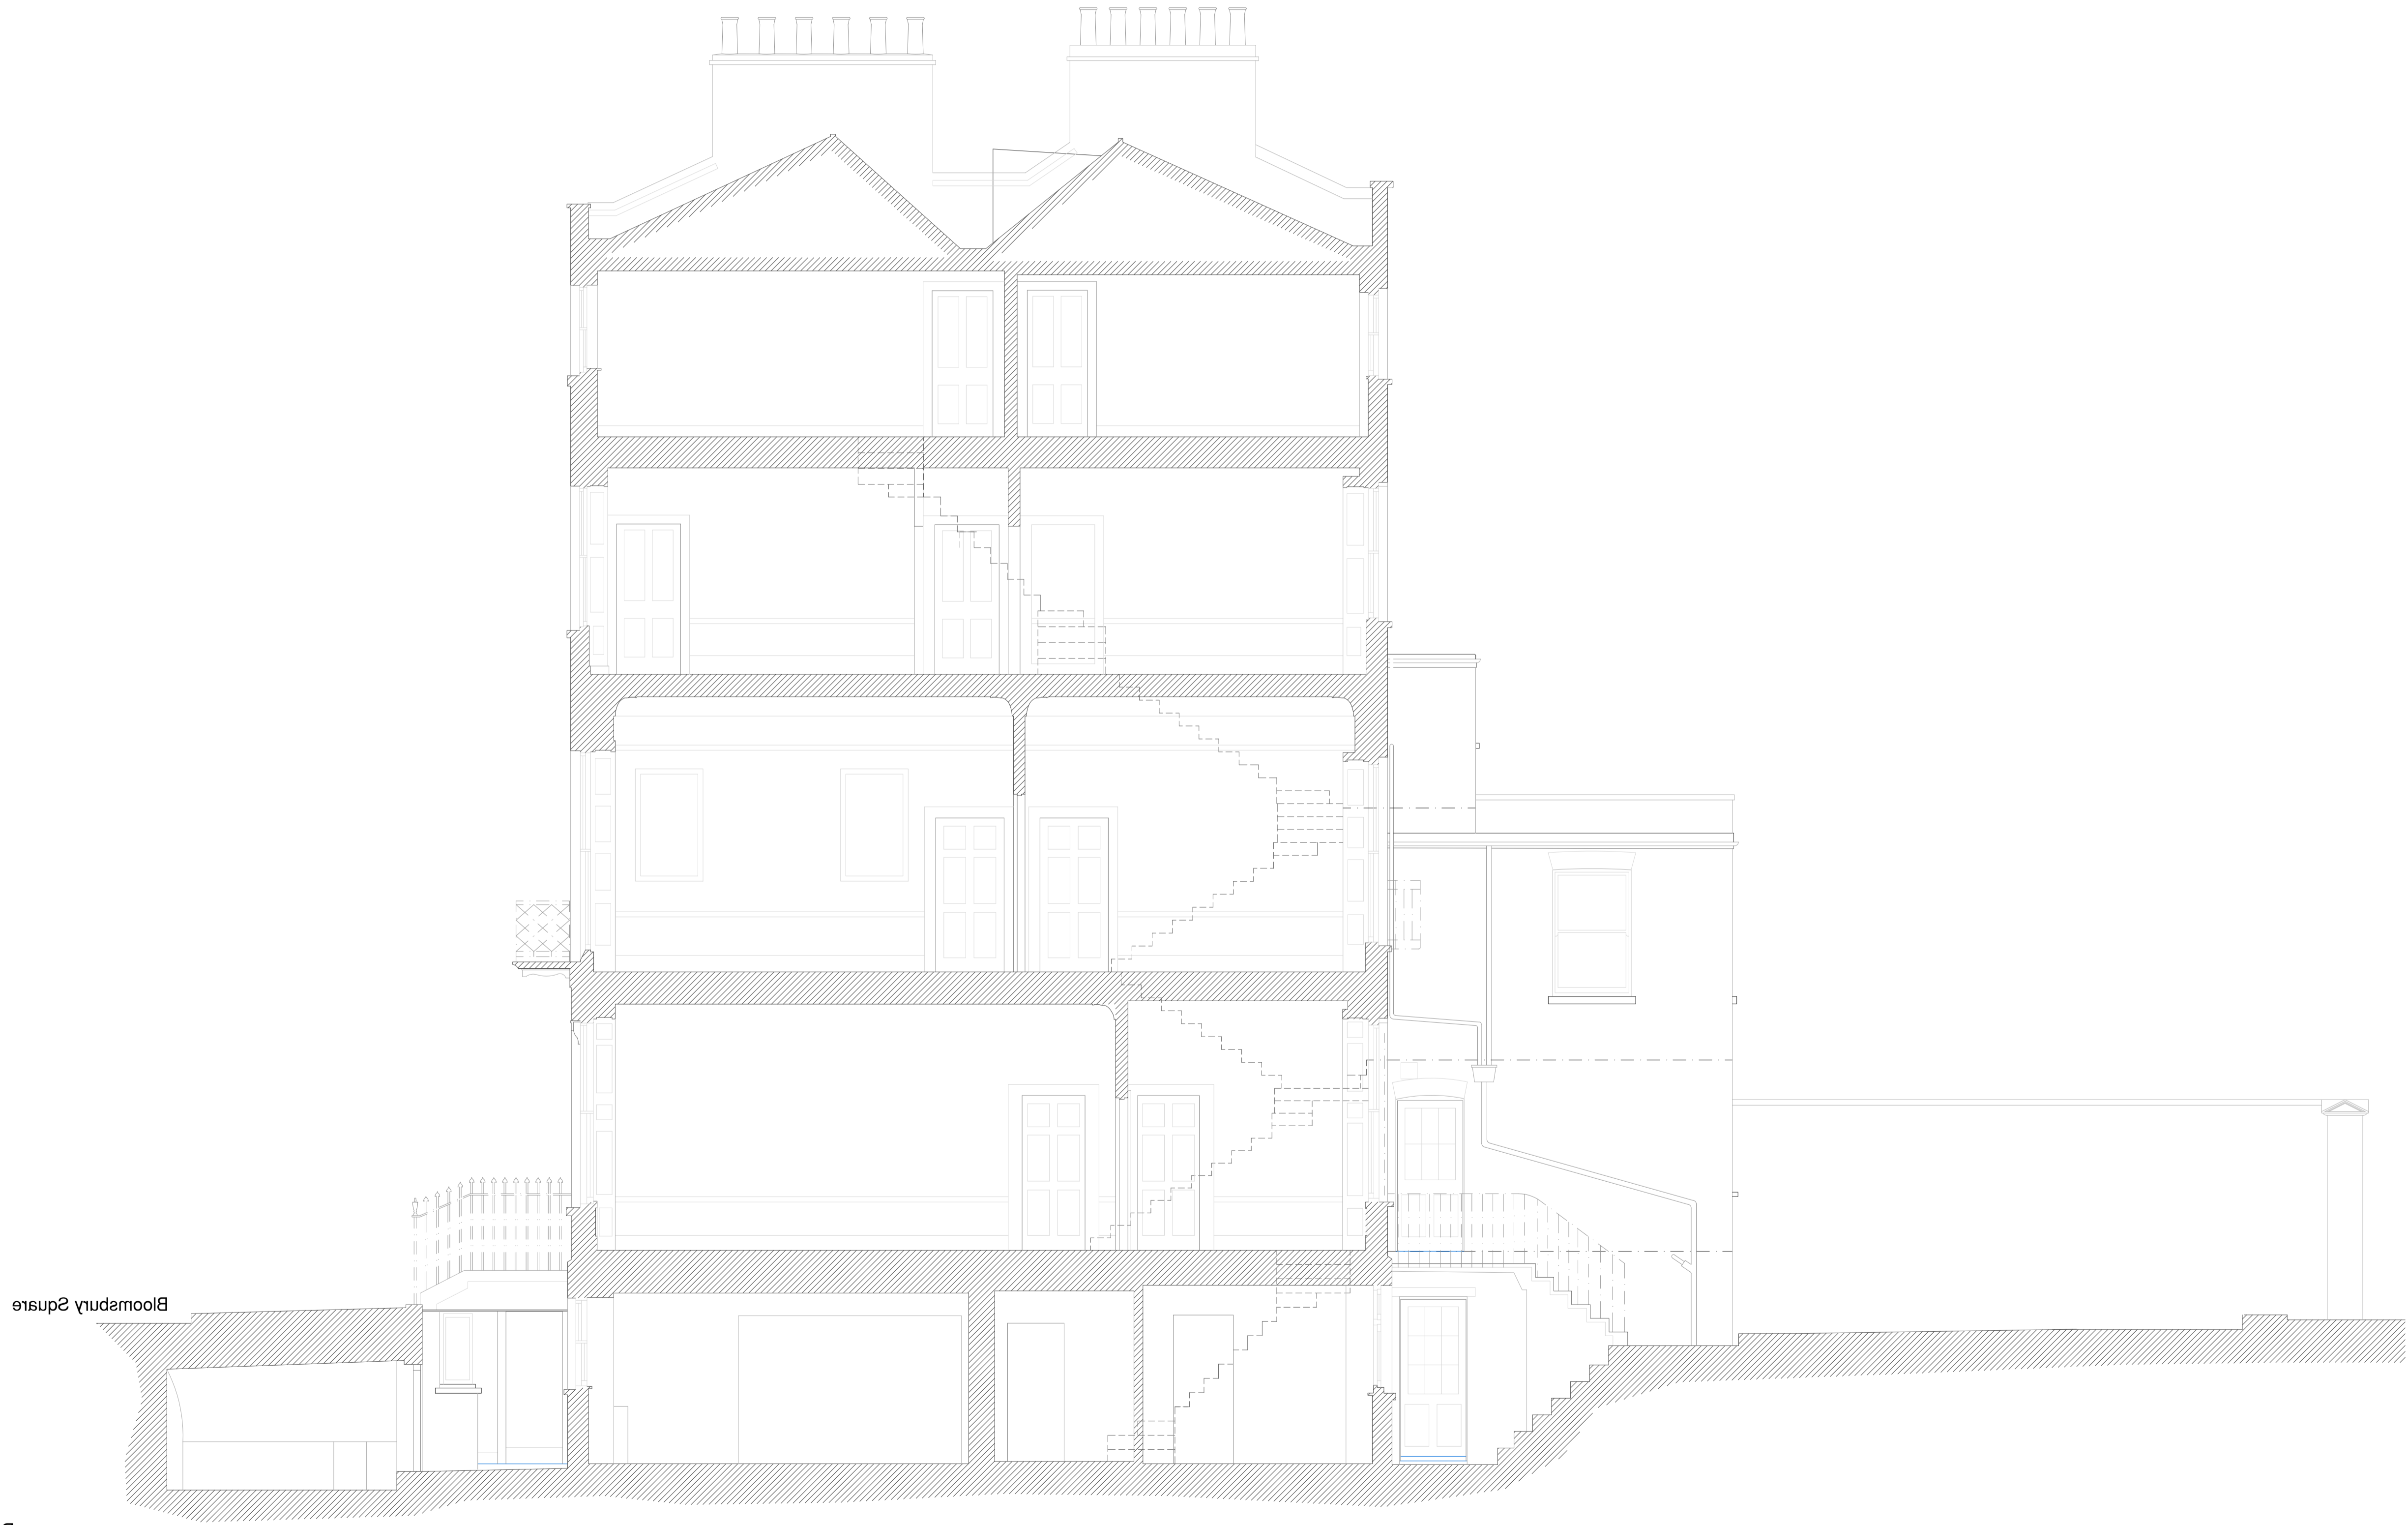


Bloomsbury Square

Part of 22 00

 

<b>Notes</b>		
<ul style="list-style-type: none"> <li>Any discrepancy between drawings and specification to be referred to the Surveyors.</li> <li>Scaled Dimensions should not be used.</li> <li>All drawings are to be read in conjunction with the Engineer's details &amp; any anomalies are to be reported to the Contract Administrator.</li> </ul>		
<b>Client</b>		
The Bedford Estates		
<b>Address</b>		
29a Montague Street London WC1B 5BL		
<b>Project</b>		
18 Bloomsbury Square London		
<b>Drawing</b>		
Existing Sectional Detail		
<b>Drawn By</b>		<b>Drawn Date</b>
SEM		Jan'25
<b>Scale</b>		
1:50 (A1) 1:100 (A3)		
<b>Rev</b>	<b>Amendments</b>	<b>Date</b>
<b>Drawing No.</b>		<b>Revision</b>
BB0134-E-ELV01		

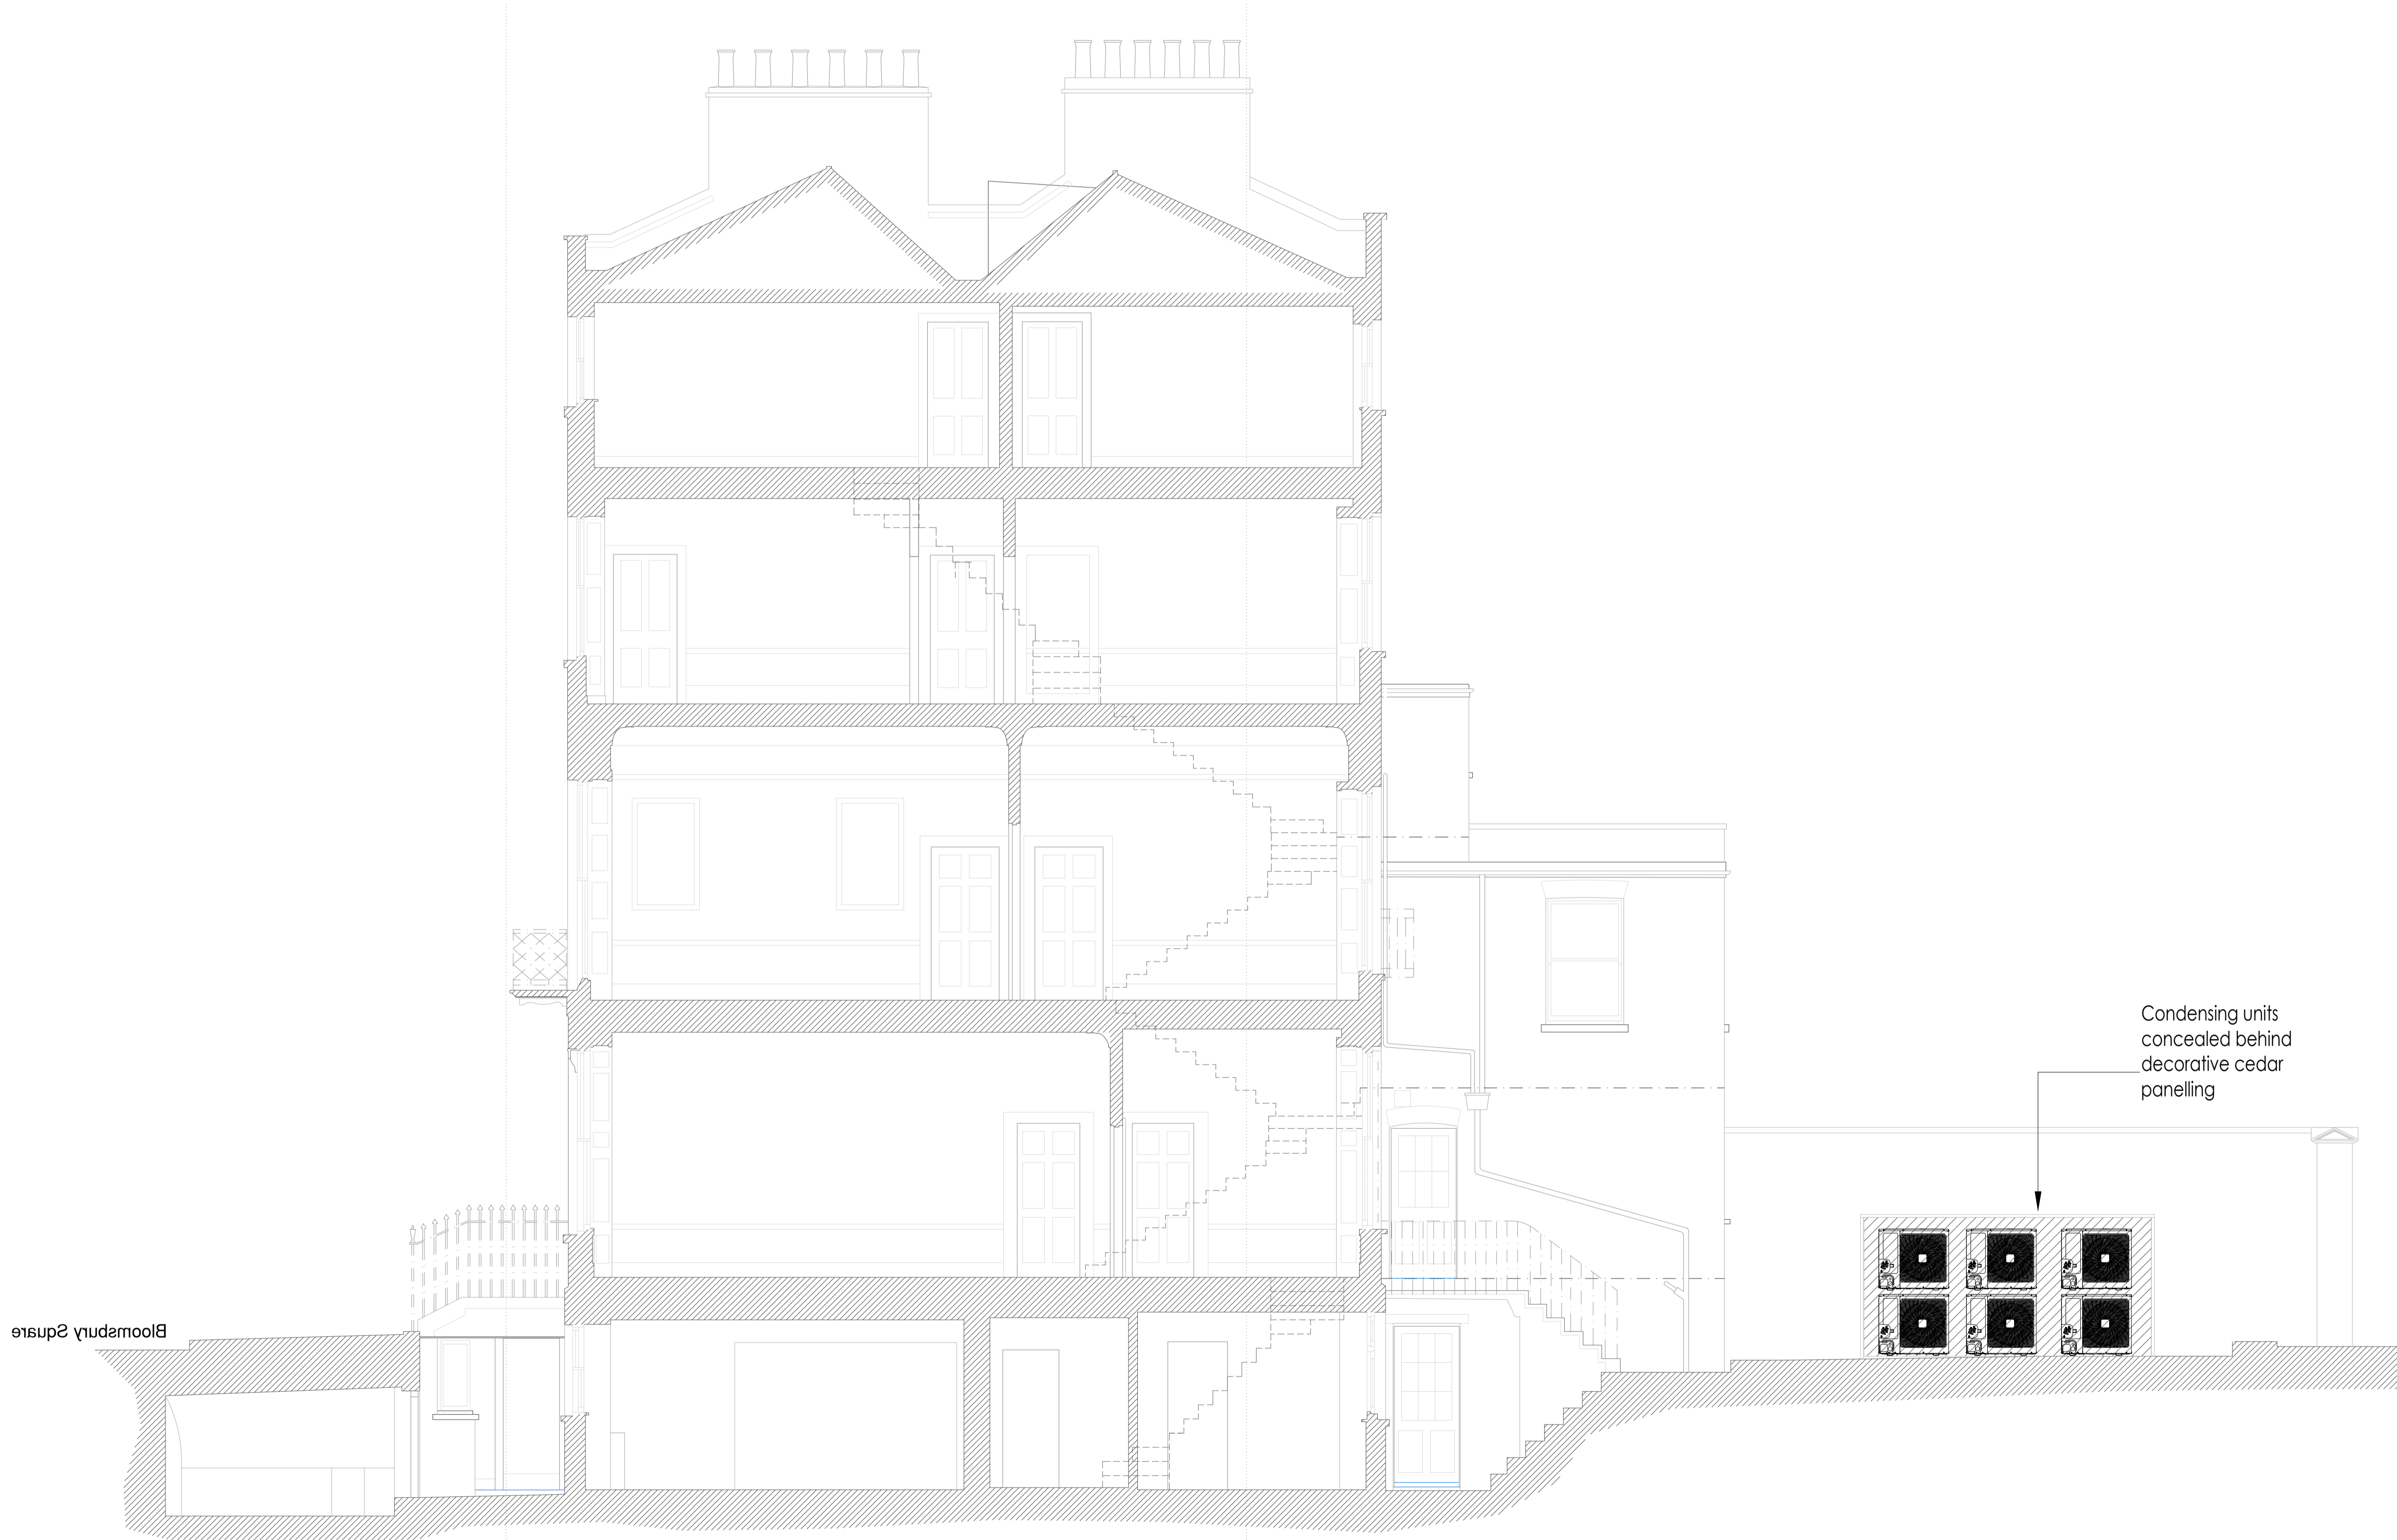

1:100  
0 1m 2 3 4 5 6 7 8 9 10

<b>Notes</b>		
<ul style="list-style-type: none"> <li>• Any discrepancy between drawings and specification to be referred to the Surveyors.</li> <li>• Scaled Dimensions should not be used.</li> <li>• All drawings are to be read in conjunction with the Engineer's details &amp; any anomalies are to be reported to the Contract Administrator.</li> </ul>		
<b>Client</b>		
The Bedford Estates		
<b>Address</b>		
29a Montague Street London WC1B 5BL		
<b>Project</b>		
18 Bloomsbury Square London		
<b>Drawing</b>		
Proposed Sectional Detail		
<b>Drawn By</b>		<b>Drawn Date</b>
SEM		Jan'25
<b>Scale</b>		
1:50 (A1) 1:100 (A3)		
<b>Rev</b>	<b>Amendments</b>	<b>Date</b>
<b>Drawing No.</b>		<b>Revision</b>
BB0134-P-ELV01		





.00m

19 BLOOMSBURY SQUARE

18 BLOOMSBURY SQUARE

74-77 GREAT RUSSELL STREET

Datu



<p>Notes</p> <ul style="list-style-type: none"> <li>Any discrepancy between drawings and specification to be referred to the Surveyors.</li> <li>Scaled Dimensions should not be used.</li> <li>All drawings are to be read in conjunction with the Engineer's details &amp; any anomalies are to be reported to the Contract Administrator.</li> </ul>		
<p>Client</p> <p>The Bedford Estates</p>		
<p>Address</p> <p>29a Montague Street London WC1B 5BL</p>		
<p>Project</p> <p>18 Bloomsbury Square London</p>		
<p>Drawing</p> <p>Existing Rear Elevation</p>		
<p>Drawn By</p> <p>SEM</p>	<p>Drawn Date</p> <p>Jan'25</p>	
<p>Scale</p> <p>1:50 (A1) 1:100 (A3)</p>		
Rev	Amendments	Date
<p>Drawing No.</p> <p>BB0134-E-ELV02</p>		<p>Revision</p>




.00m

19 BLOOMSBURY SQUARE

18 BLOOMSBURY SQUARE

74-77 GREAT RUSSELL STREET

Datum

 

<b>Notes</b>	
<ul style="list-style-type: none"> <li>Any discrepancy between drawings and specification to be referred to the Surveyors.</li> <li>Scaled Dimensions should not be used.</li> <li>All drawings are to be read in conjunction with the Engineer's details &amp; any anomalies are to be reported to the Contract Administrator.</li> </ul>	
<b>Client</b>	
The Bedford Estates	
<b>Address</b>	
29a Montague Street London WC1B 5BL	
<b>Project</b>	
18 Bloomsbury Square London	
<b>Drawing</b>	
Proposed Rear Elevation	
<b>Drawn By</b>	<b>Drawn Date</b>
SEM	Jan'25
<b>Scale</b>	
1:50 (A1) 1:100 (A3)	
<b>Rev</b>	<b>Date</b>
<b>Drawing No.</b>	<b>Revision</b>
BB0134-P-ELV02	