



Site Plan  
Scale 1:500

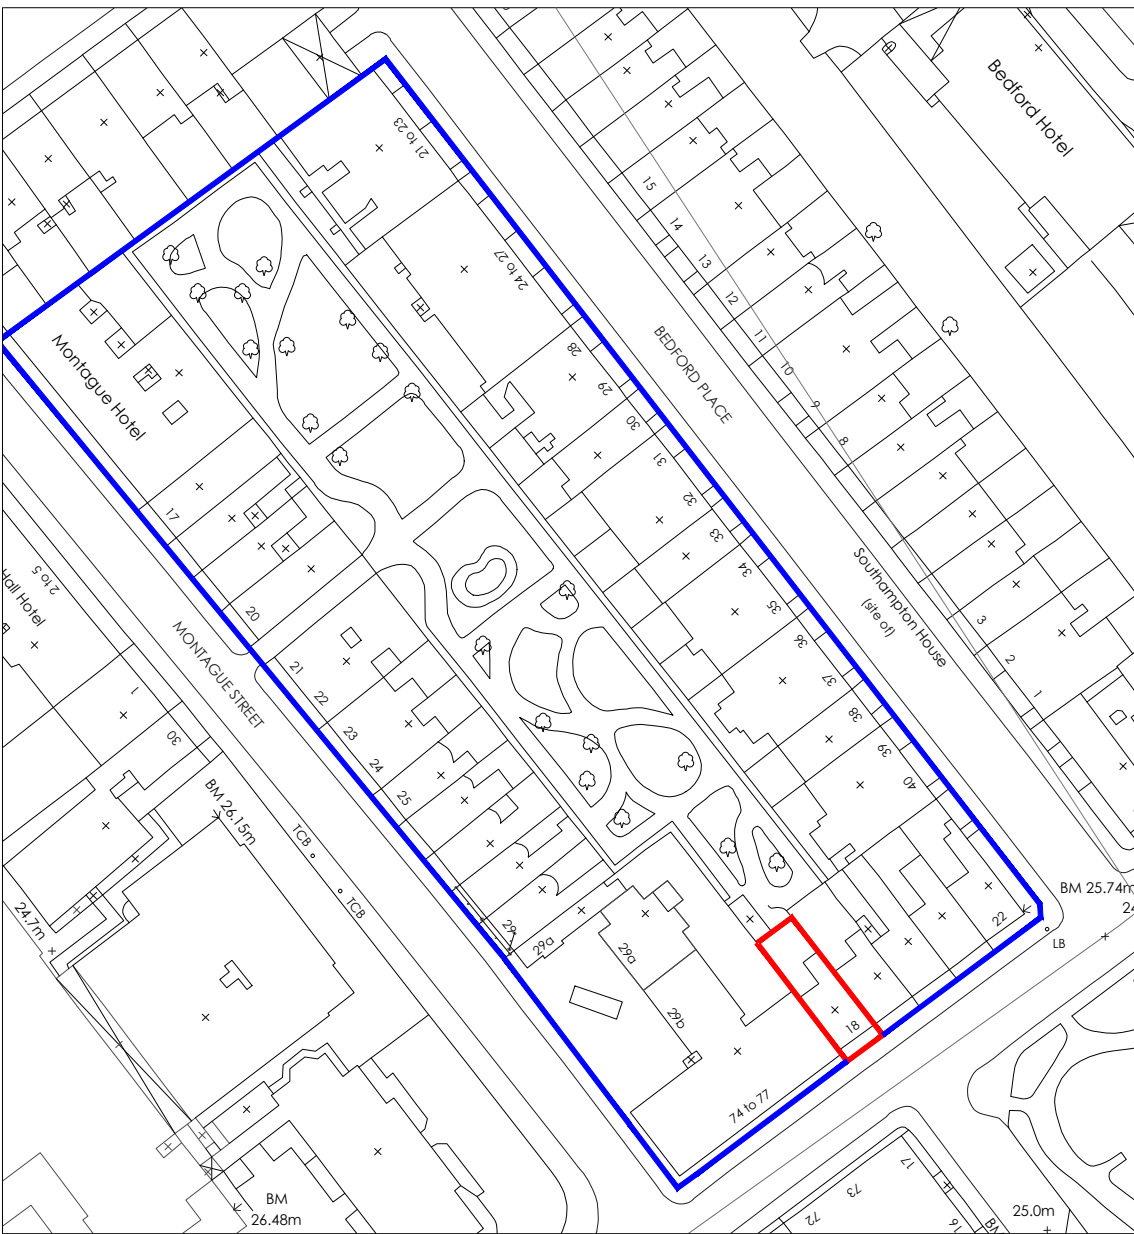

Location Plan  
Scale 1:1250

 

<b>Notes</b> <ul style="list-style-type: none"><li>Any discrepancy between drawings and specification to be referred to the Surveyors.</li><li>Scaled Dimensions should not be used.</li><li>All drawings are to be read in conjunction with the Engineer's details &amp; any anomalies are to be reported to the Contract Administrator.</li></ul>		
<b>Client</b> The Bedford Estates Bloomsbury Ltd		
<b>Address</b>		
<b>Project</b> 18 Bloomsbury Square London		
<b>Drawing</b> Site & Location Plan		
<b>Drawn By</b> SEM		<b>Drawn Date</b> April'22
<b>Scale</b> As Note (A3)		
<b>Rev</b>	<b>Amendments</b>	<b>Date</b>
<b>Drawing No.</b> BB0134-2024-00		<b>Revision</b>