

 
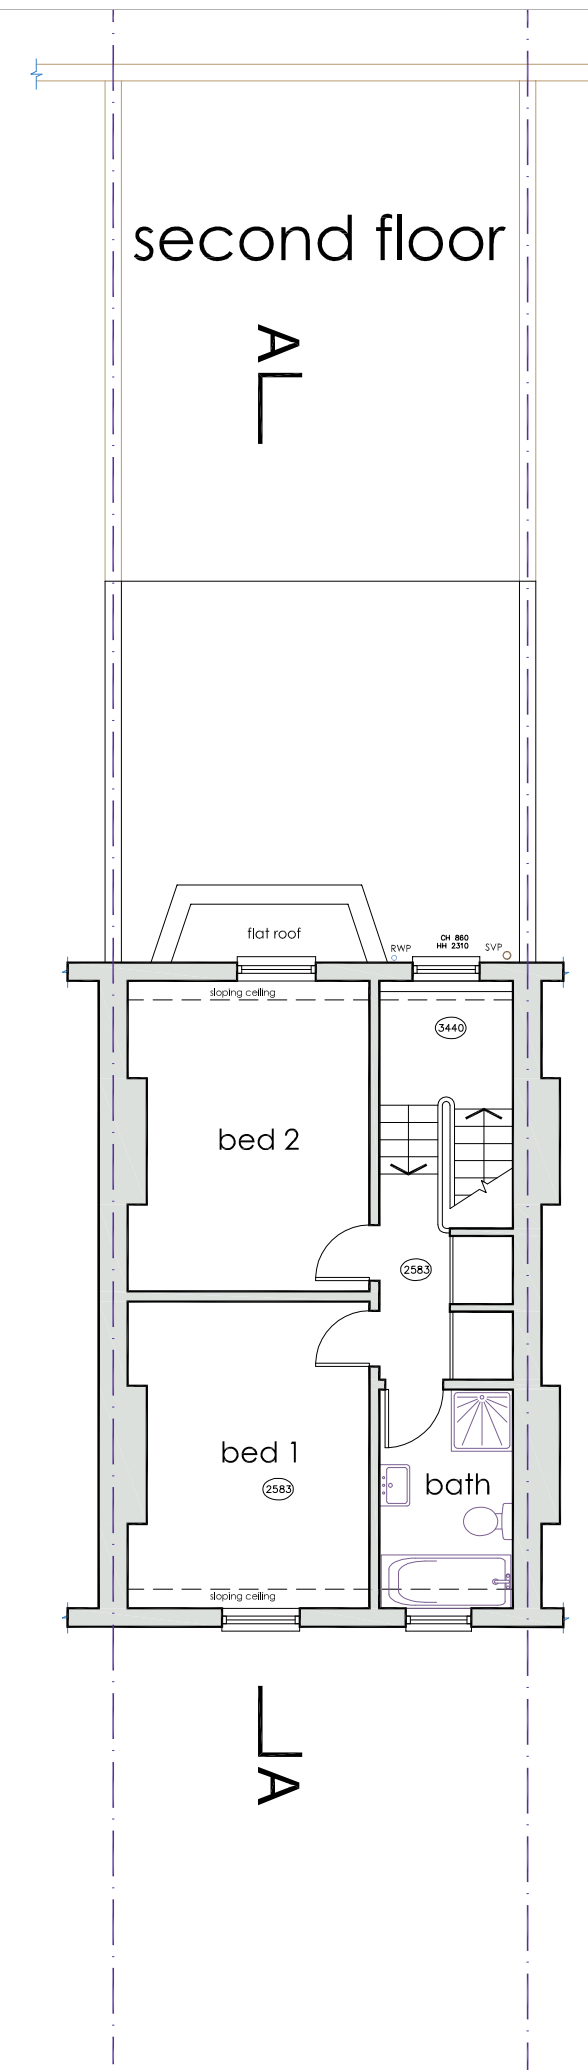
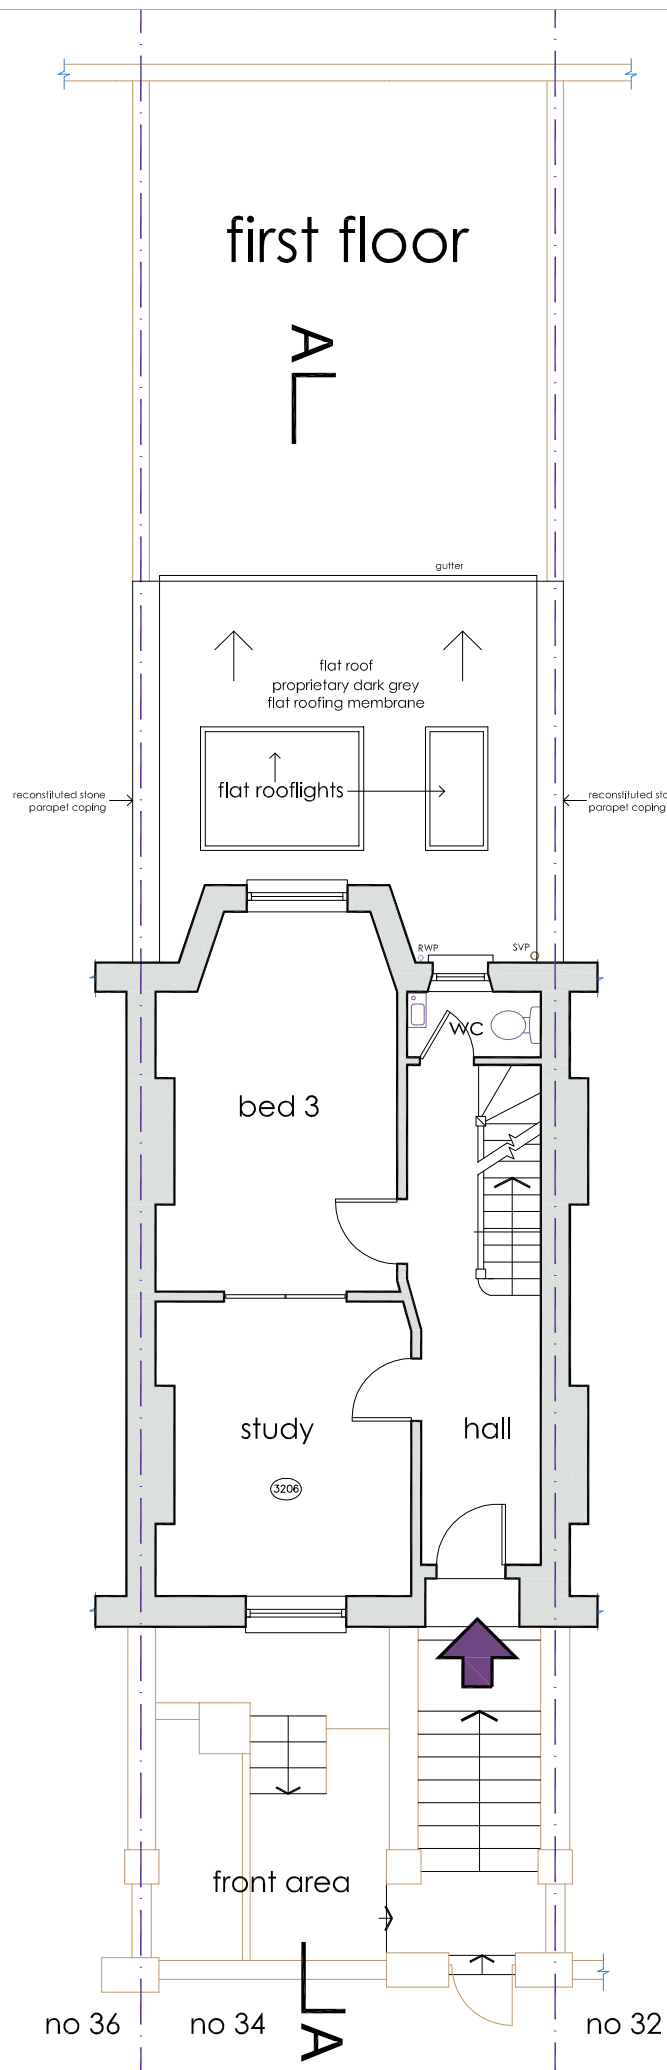


12.01.25

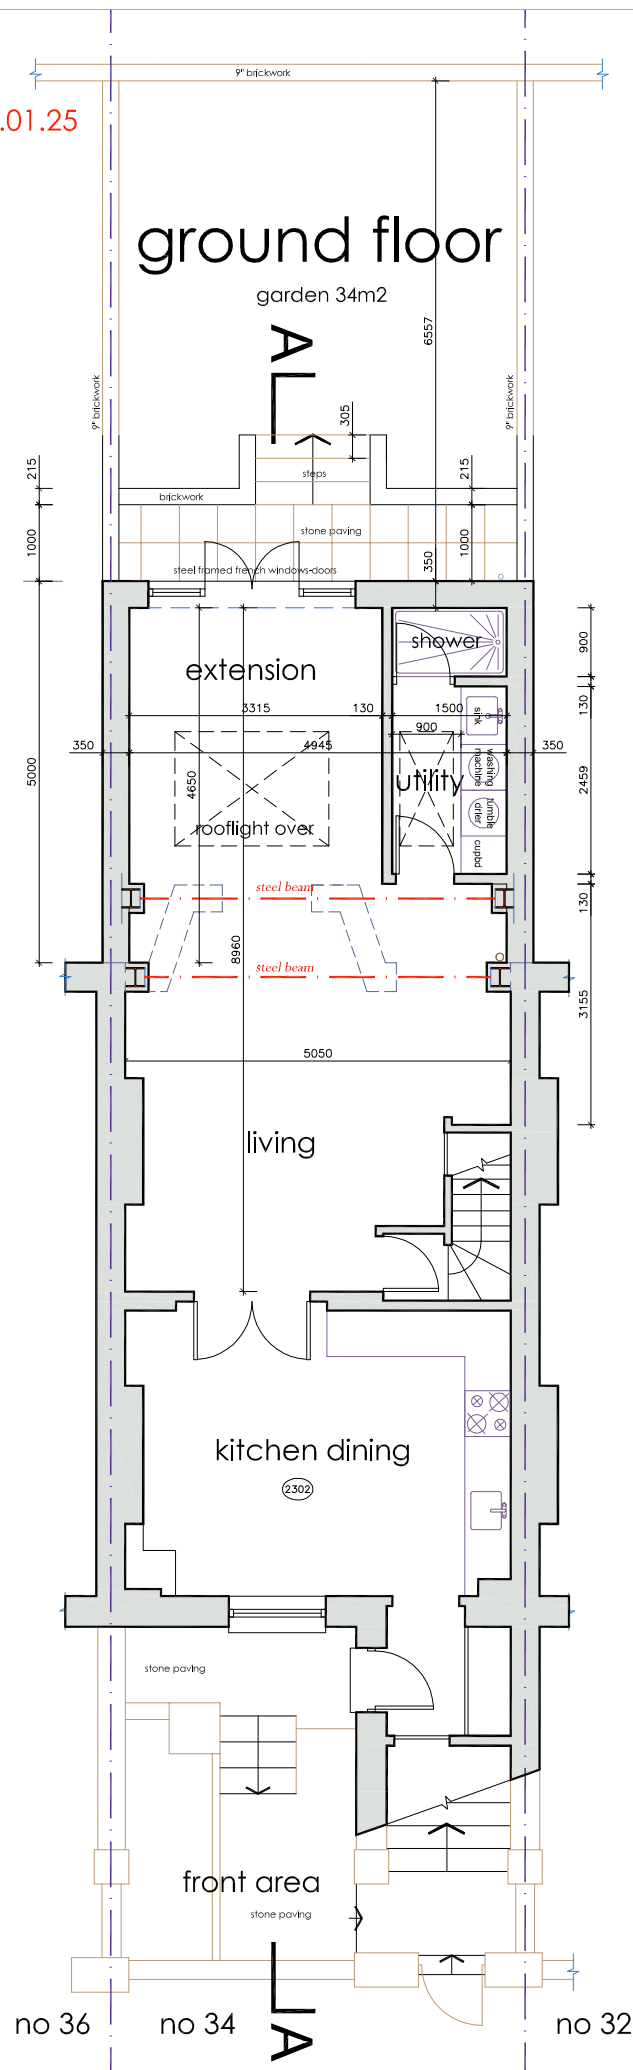

scales 1:50 @ A1
1:100 @ A3

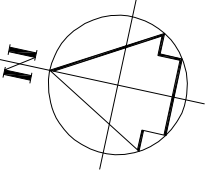

floor plans as proposed

DVM ARCHITECTS
4a Murray Street . London . NW1 9RE
Telephone 0207 485 2121 . Facsimile 0207 267 2527
e-mail: studio@dvmarch.com

Client: Mr and Mrs Foinette

Project: 34 Marquis Road
London NW1 9UB

Title: Floor Plans
as PROPOSED

Scale: 1:50	Date: 17.02.25	Job No.: 1308
Drawing No.: 1308-13	Rev.: A	

All dimensions are to be checked on site.
© This drawing is copyright and remains the property of David & Victoria Mercer at all times and may not be reproduced in part or whole without written consent.

M A R Q U I S R O A D