



0 1 2 3 4 5 6metres

scales 1:50 @ A1
1:100 @ A3

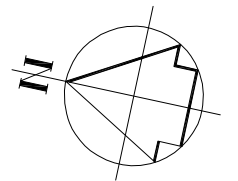

rear elevation

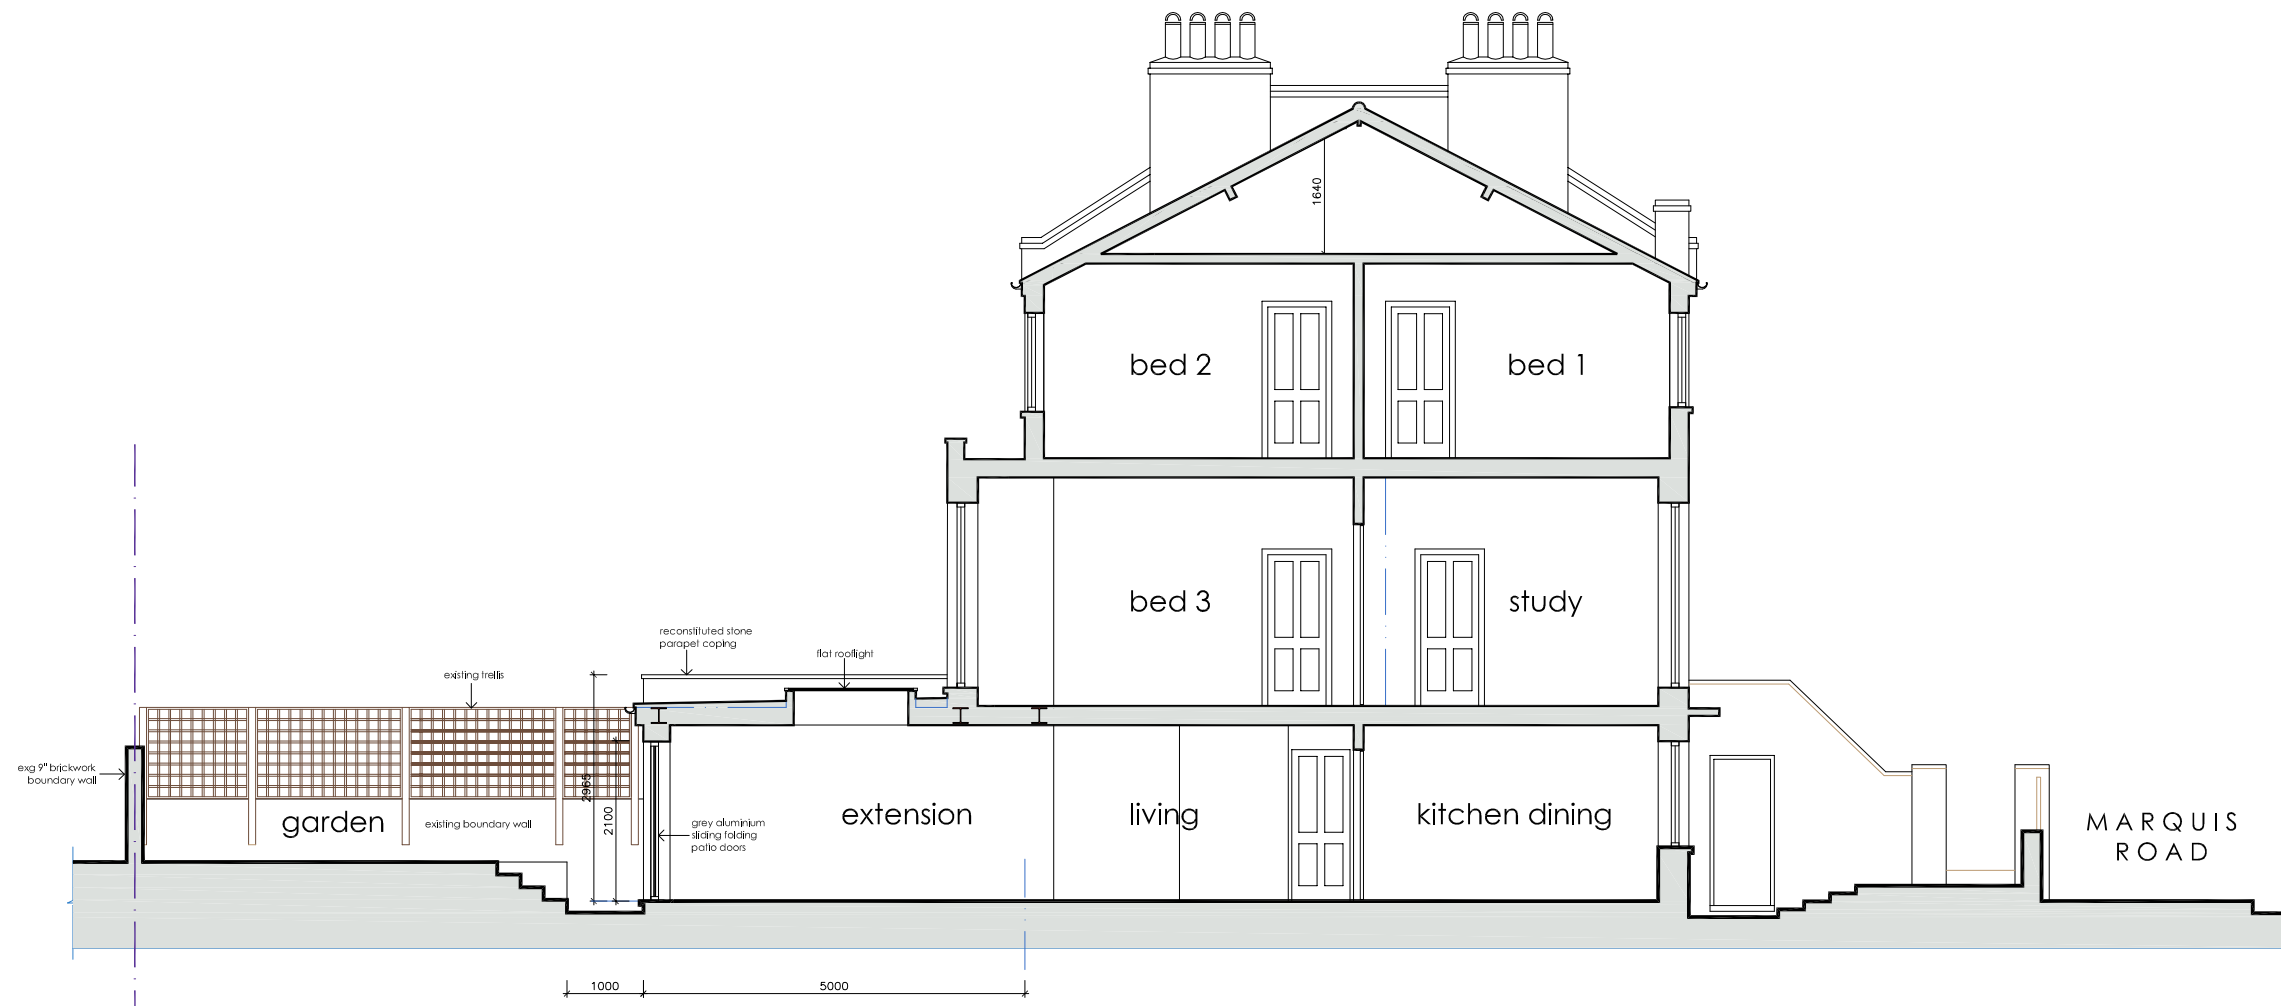

section AA

rear elevation + section AA as proposed

DVM
ARCHITECTS

4a Murray Street . London . NW1 9RE
Telephone 0207 485 2121 . Facsimile 0207 267 2527
e-mail: studio@dvmarch.com

Client
Mr and Mrs Foinette

Project
34 Marquis Road
London NW1 9UB

Title
Elevation & Section AA
as PROPOSED

Scale 1:50	Date 17.02.25	Job No. 1308
Drawing No. 1308-14		Rev. A

All dimensions are to be checked on site.
© This drawing is copyright and remains the property of David & Victoria Mercer at all times and may not be reproduced in part or whole without written consent.