
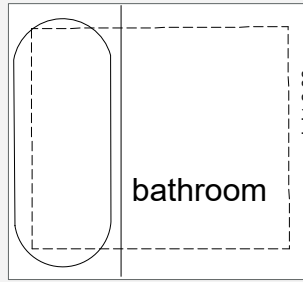


No.9 rear extension
lower gr floor



NOT SURVEYED

9 Heath Villas

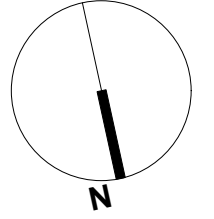


bathroom

arch ht 2.06

 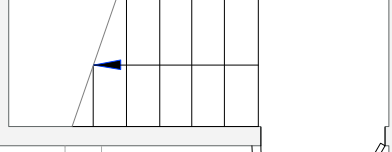

BOILER

VOID

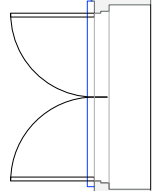

bedroom

reception/kitchen

VOID

8 Heath Villas

No.7 rear extension
lower gr floor

NOT SURVEYED

7 Heath Villas

LOWER GROUND FLOOR PLAN
EXISTING





drawing title Lower ground floor plan				do not scale dimension from this drawing. all measurements given are indicative. all dimensions to be determined on site prior to purchase and manufacture. all discrepancies between indicative dimensions and those measured on site to be brought to the architect's attention. this drawing is copyright and should not be copied or duplicated in anyway without the consent of the architect.
Existing				
project 8 Heath Villas Hampstead NW3 1AW	status Planning	project No 970 drawing No P'X'01 revision	date 01/25 scale 1:50	




No.9 rear extension
ground floor

NOT SURVEYED


9 Heath Villas

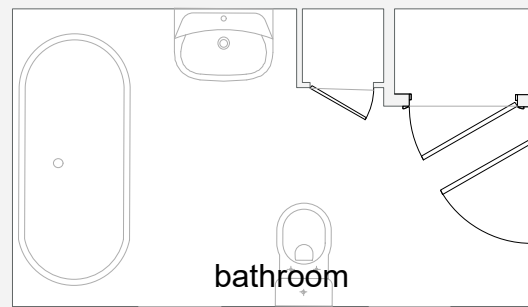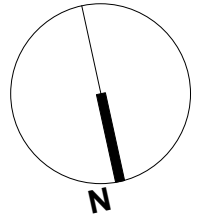

bathroom

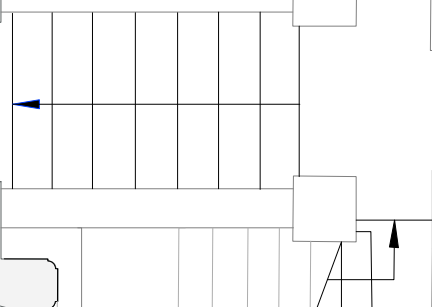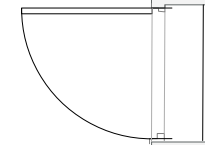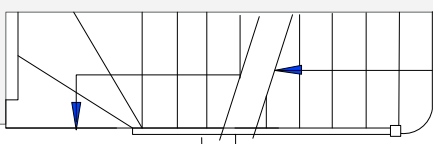

Void to LGF

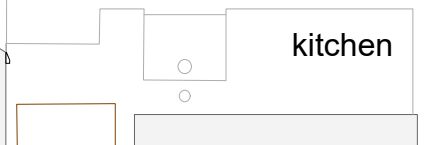

kitchen

breakfast room

8 Heath Villas

No.7 rear extension
ground floor

NOT SURVEYED

7 Heath Villas

GROUND FLOOR PLAN
EXISTING




drawing title Ground floor plan				do not scale dimension from this drawing. all measurements given are indicative. all dimensions to be determined on site prior to purchase and manufacture. all discrepancies between indicative dimensions and those measured on site to be brought to the architect's attention. this drawing is copyright and should not be copied or duplicated in anyway without the consent of the architect.
Existing	status Planning	project No 970 drawing No P'X'02	date 01/25 scale 1:50	
project 8 Heath Villas Hampstead NW3 1AW		revision		

No.9 rear extension
ground floor

terrace

NOT SURVEYED

9 Heath Villas

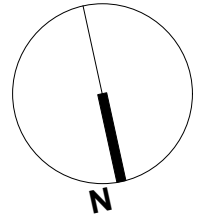

terrace

bathroom

C.0.73
C/H 1.75

C.0.90
C/H 1.97

study

reception room

C.0.73
C/H 1.75

8 Heath Villas

terrace

No.7 rear extension
ground floor


NOT SURVEYED

7 Heath Villas

FIRST FLOOR PLAN
EXISTING




drawing title First floor plan				do not scale dimension from this drawing. all measurements given are indicative. all dimensions to be determined on site prior to purchase and manufacture. all discrepancies between indicative dimensions and those measured on site to be brought to the architect's attention. this drawing is copyright and should not be copied or duplicated in anyway without the consent of the architect.
Existing	status Planning	project No 970 drawing No P'x'03	date 01/25 scale 1:50	
project 8 Heath Villas Hampstead NW3 1AW		revision		

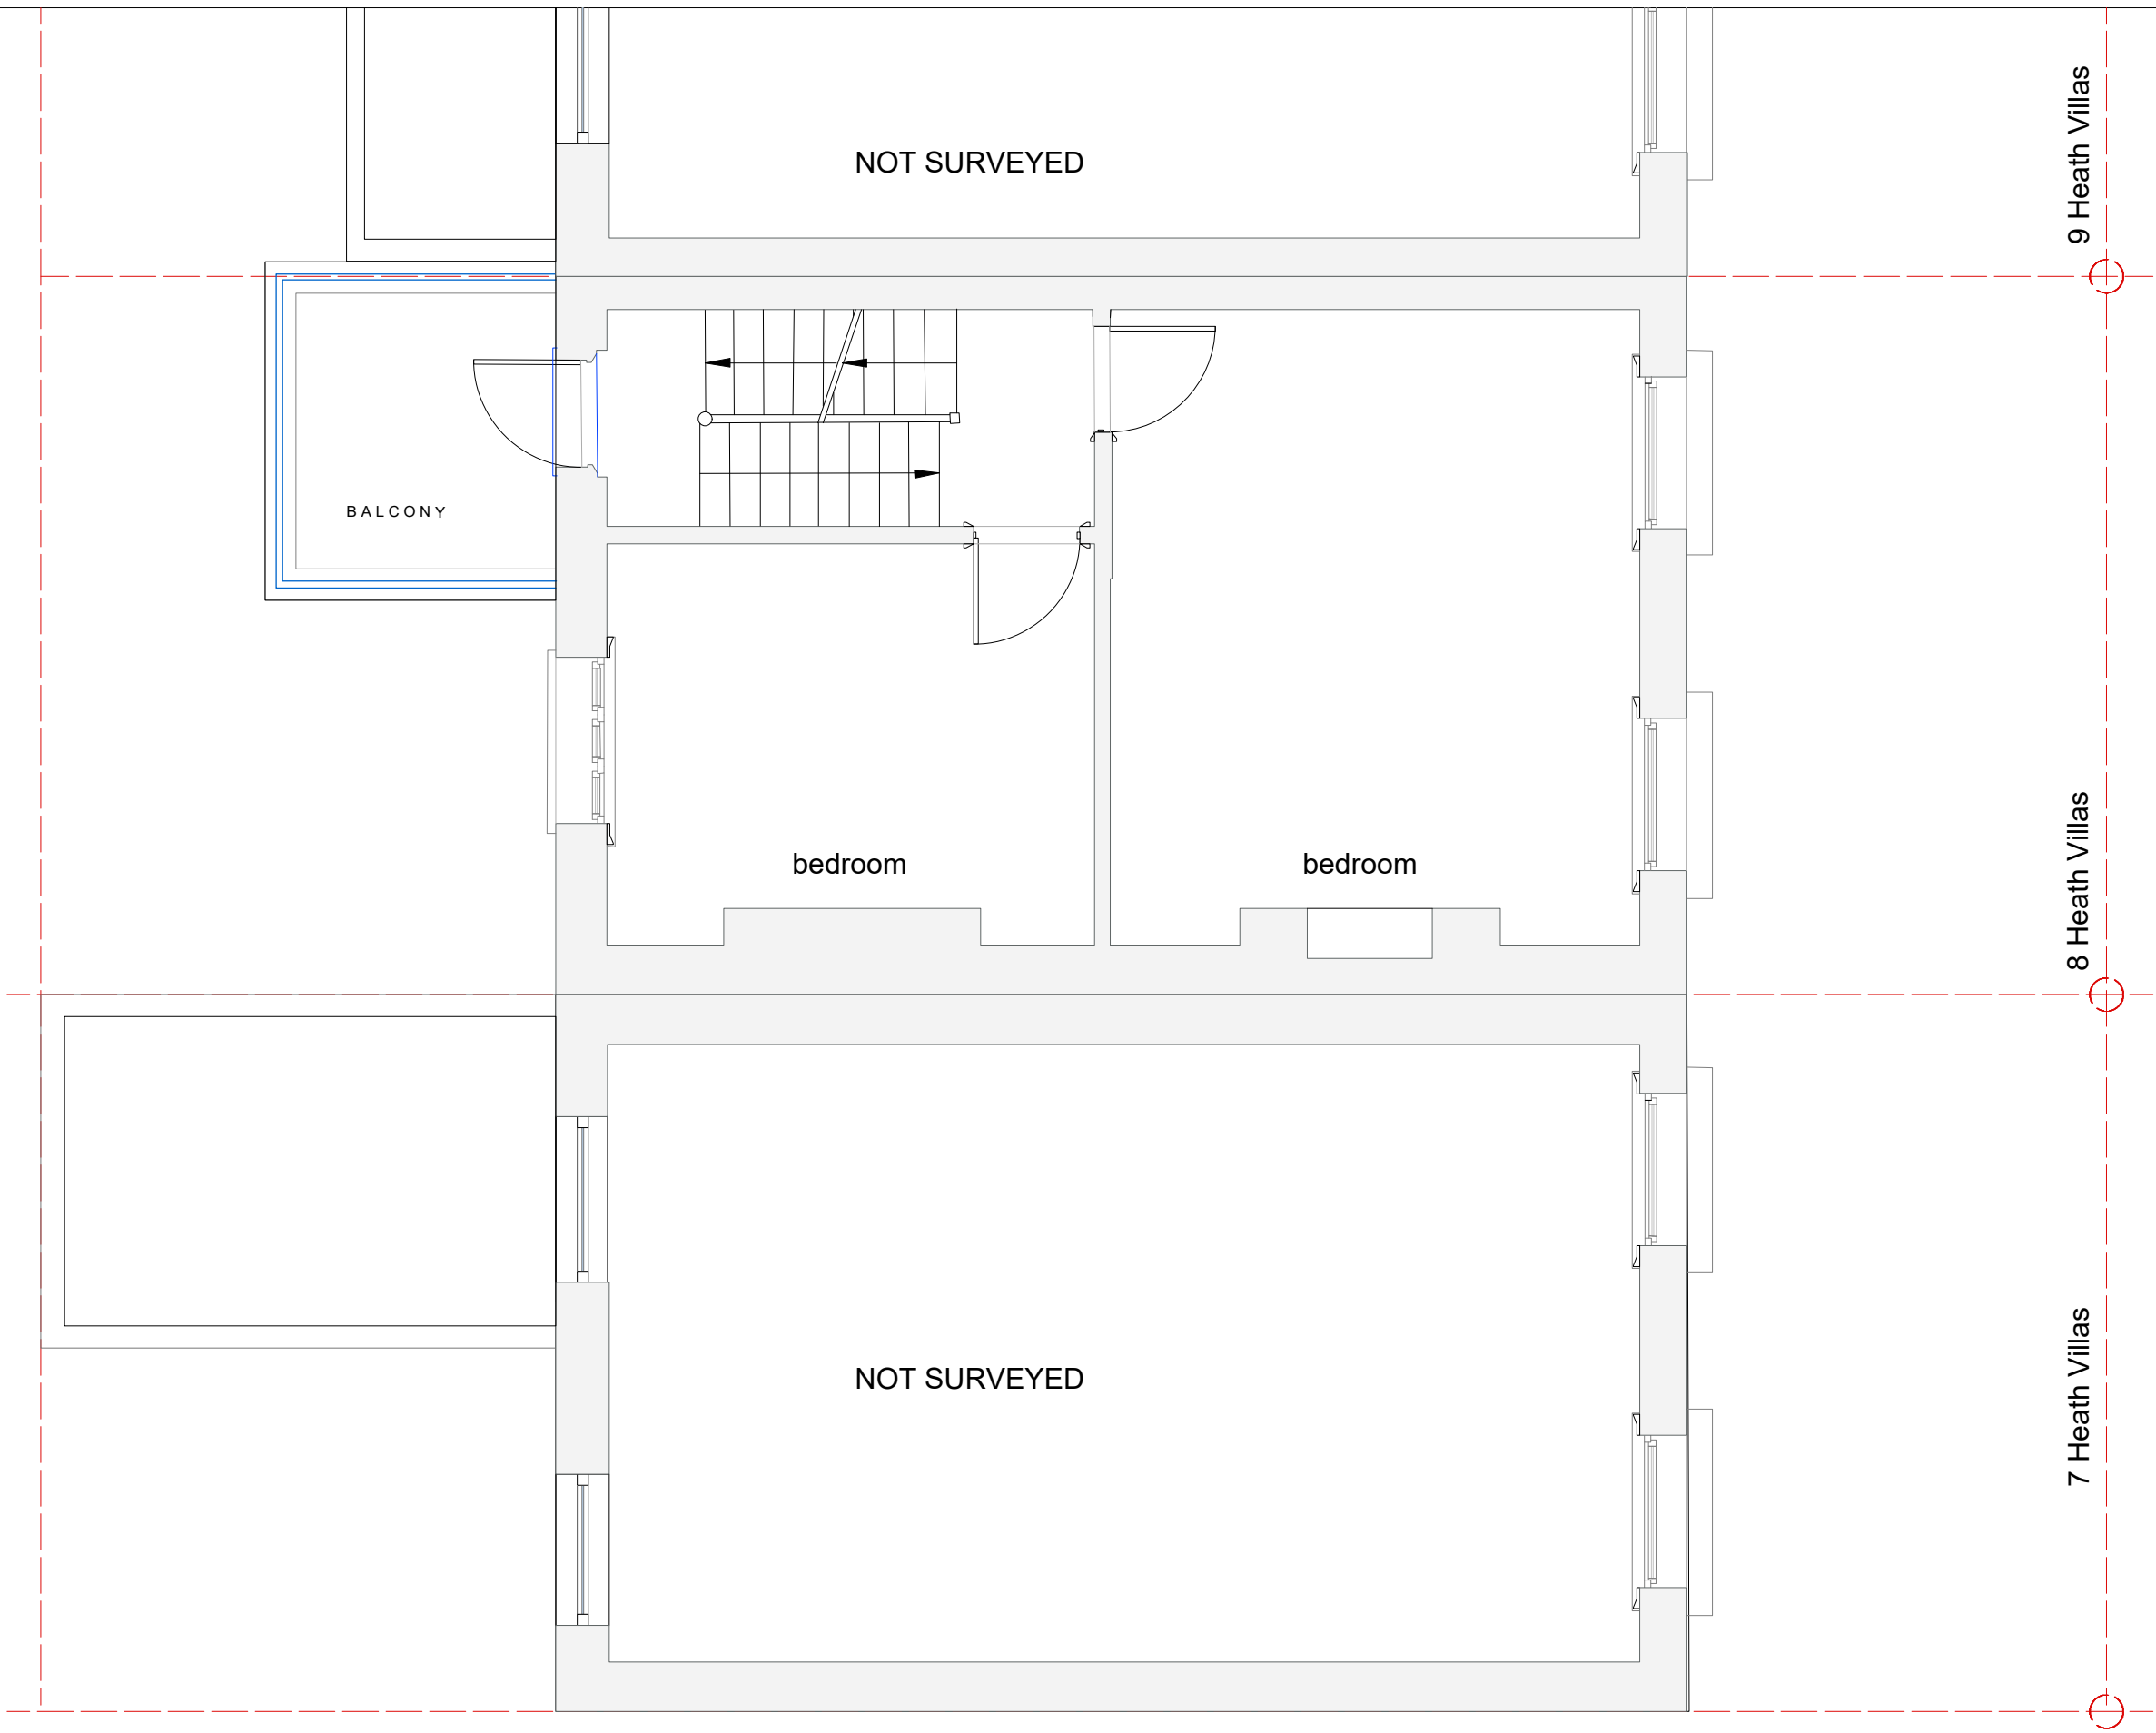


**SECOND FLOOR PLAN
EXISTING**



drawing title Second floor plan				do not scale dimension from this drawing. all measurements given are indicative. all dimensions to be determined on site prior to purchase and manufacture. all discrepancies between indicative dimensions and those measured on site to be brought to the architect's attention. this drawing is copyright and should not be copied or duplicated in anyway without the consent of the architect.
Existing				
project 8 Heath Villas Hampstead NW3 1AW	status Planning	project No 970 drawing No P'x'04 revision	date 01/25 scale 1:50	

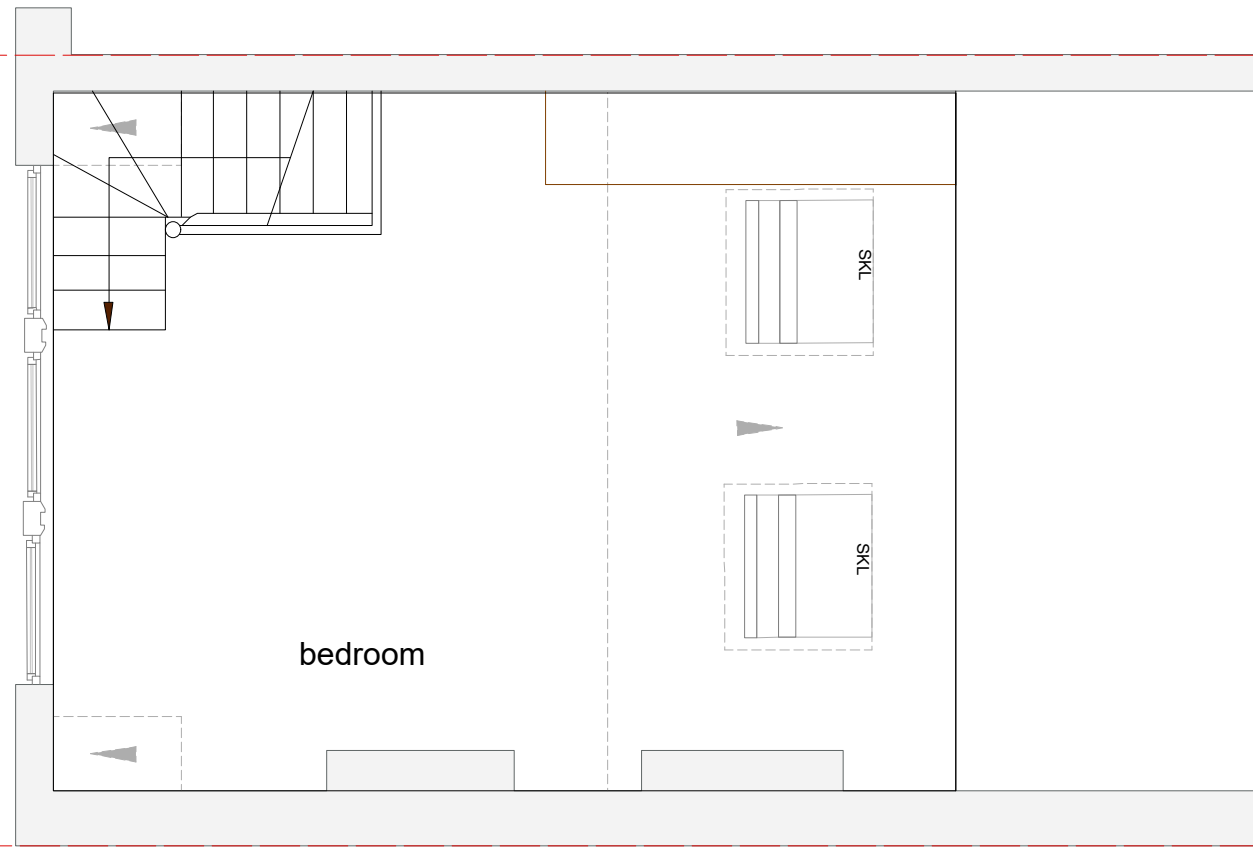

8 Heath Villas

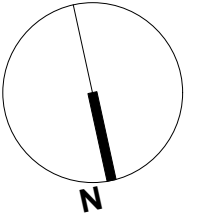

LOFT FLOOR PLAN
EXISTING



drawing title Loft floor plan Existing				do not scale dimension from this drawing. all measurements given are indicative. all dimensions to be determined on site prior to purchase and manufacture. all discrepancies between indicative dimensions and those measured on site to be brought to the architect's attention. this drawing is copyright and should not be copied or duplicated in anyway without the consent of the architect.
project 8 Heath Villas Hampstead NW3 1AW	status Planning	project No 970 drawing No P'x'05 revision	date 01/25 scale 1:50	

No.9 rear extension
lower gr floor

proposed rear
extension lower gr floor


No.7 rear extension
lower gr floor

NOT SURVEYED

9 Heath Villas

8 Heath Villas

7 Heath Villas

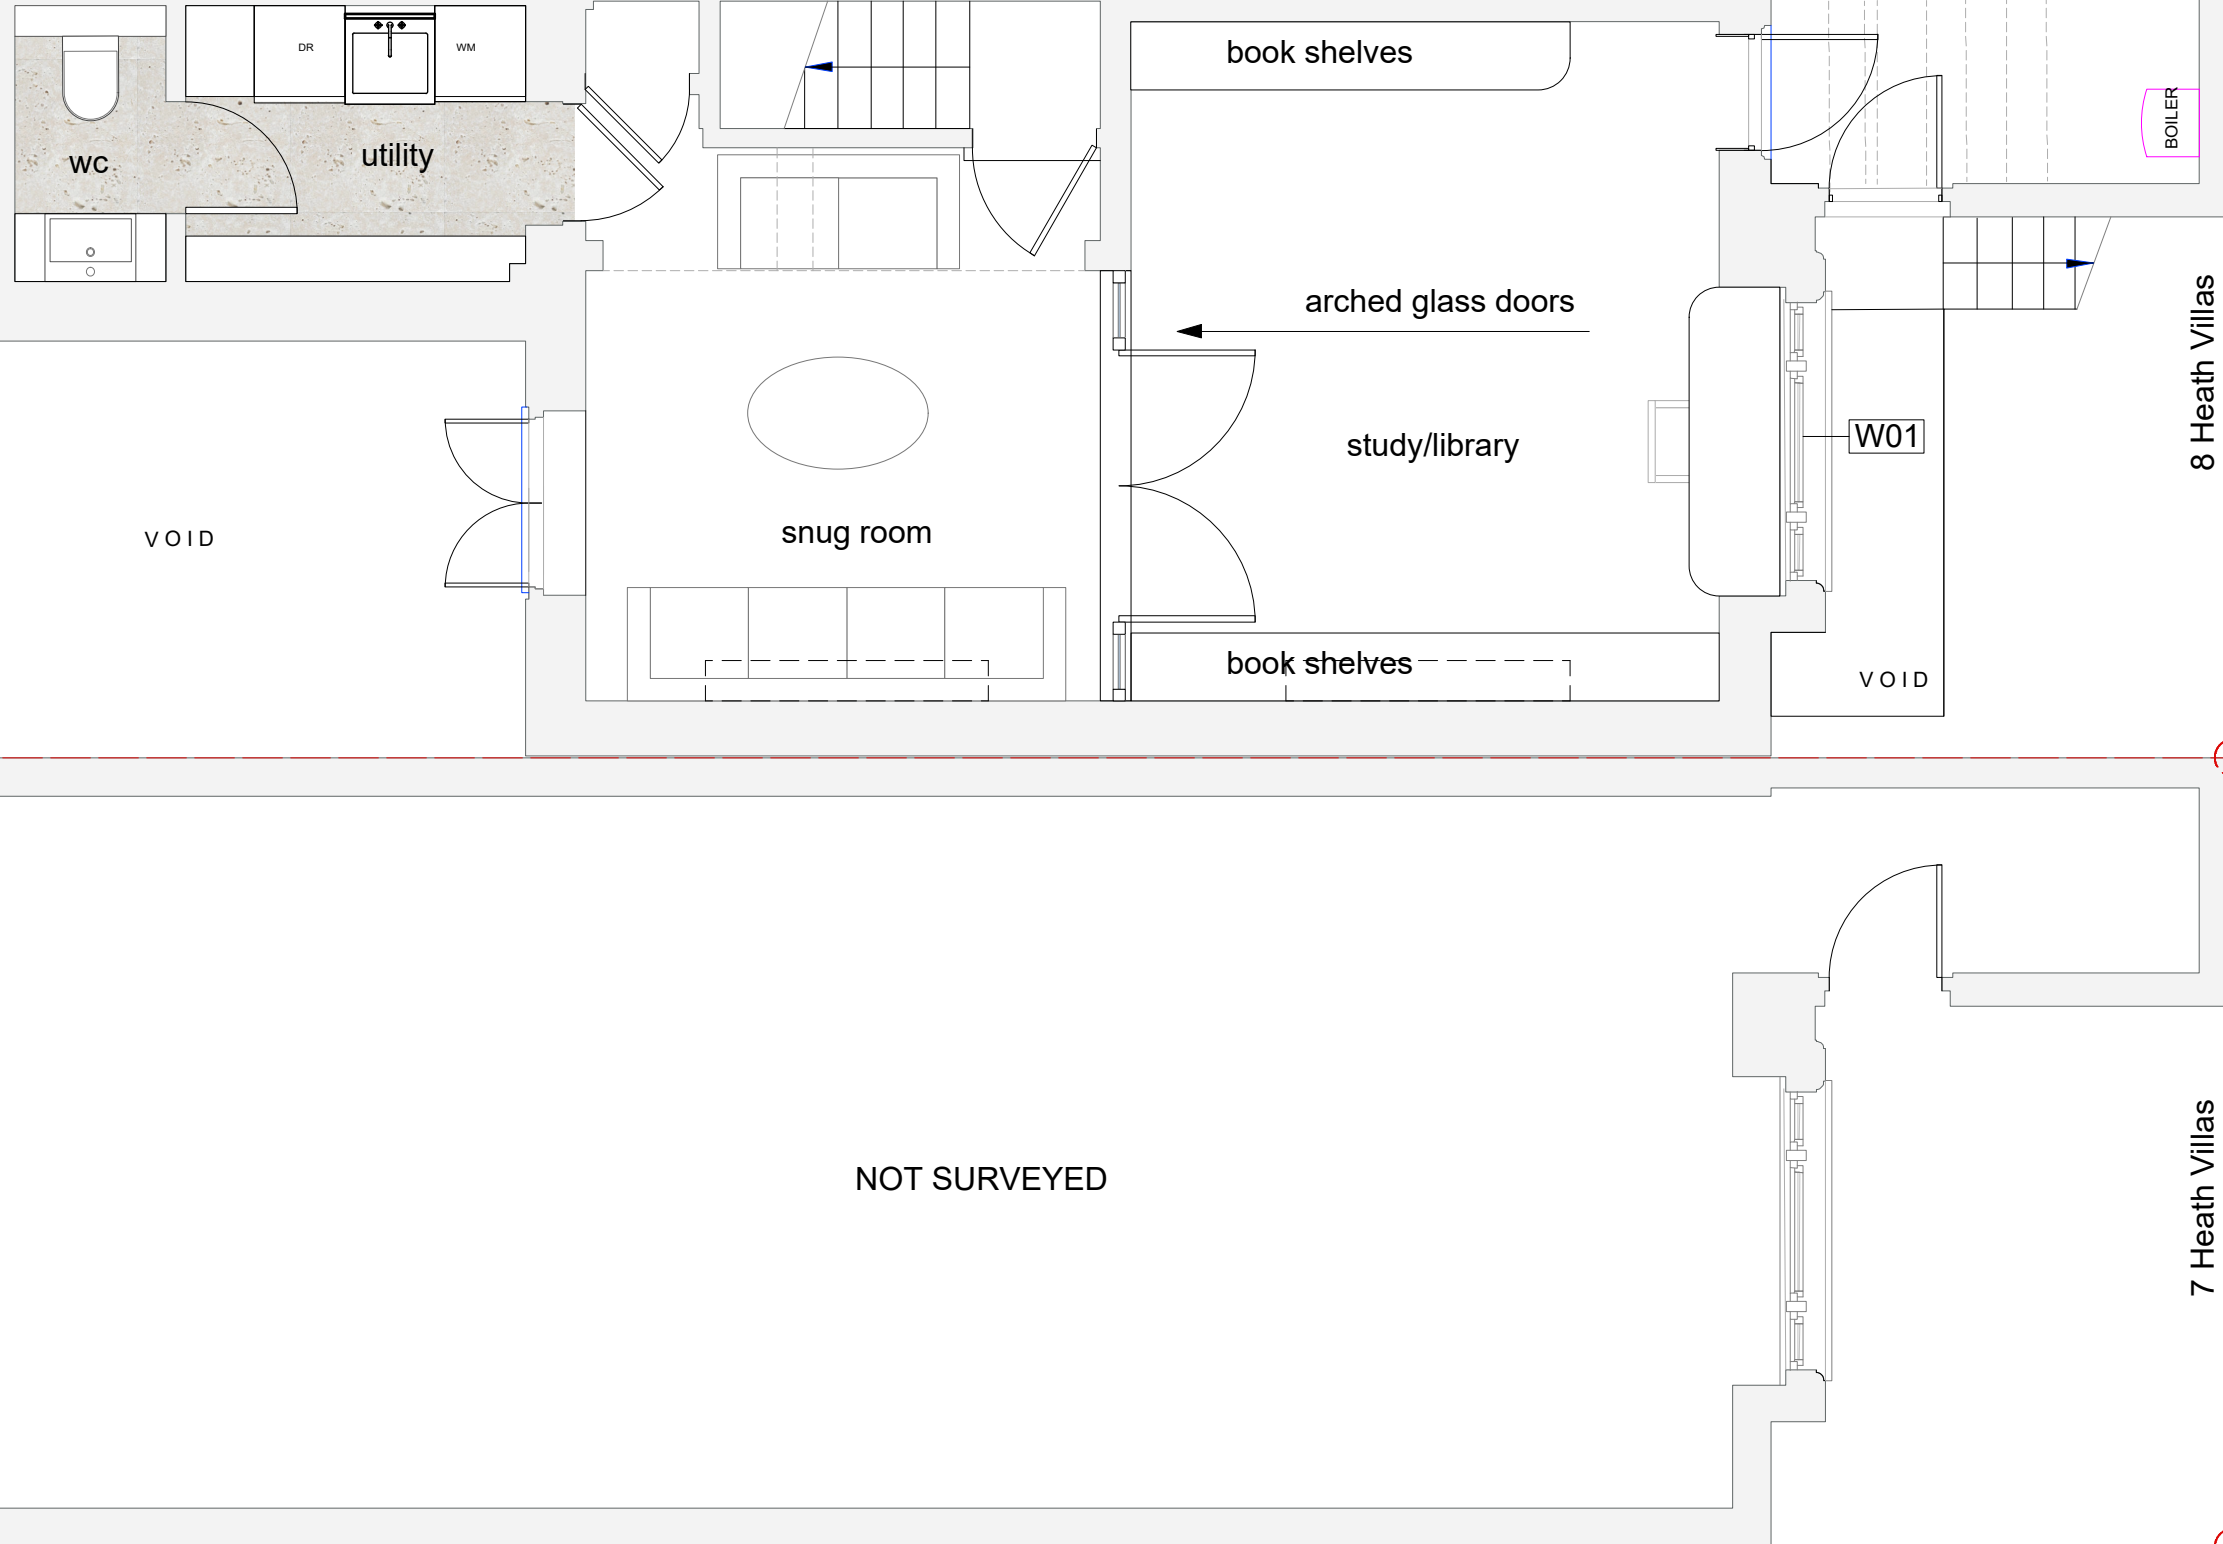

LOWER GROUND FLOOR PLAN
PROPOSED




drawing title Lower ground floor plan				do not scale dimension from this drawing. all measurements given are indicative. all dimensions to be determined on site prior to purchase and manufacture. all discrepancies between indicative dimensions and those measured on site to be brought to the architect's attention. this drawing is copyright and should not be copied or duplicated in anyway without the consent of the architect.
Proposed				
project 8 Heath Villas Hampstead NW3 1AW	status Planning	project No 970 drawing No P'01 revision	date 01/25 scale 1:50	

No.9 rear extension
ground floor

NOT SURVEYED

glass partition

9 Heath Villas

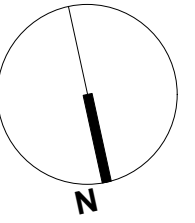

bathroom

DW

living room

W02

kitchen

8 Heath Villas

reinstated fireplace

No.7 rear extension
ground floor

NOT SURVEYED

7 Heath Villas

GROUND FLOOR PLAN
PROPOSED



drawing title Ground floor plan				do not scale dimension from this drawing. all measurements given are indicative. all dimensions to be determined on site prior to purchase and manufacture. all discrepancies between indicative dimensions and those measured on site to be brought to the architect's attention. this drawing is copyright and should not be copied or duplicated in anyway without the consent of the architect.
Proposed				
project 8 Heath Villas Hampstead NW3 1AW	status Planning	project No 970 drawing No P'02 revision	date 01/25 scale 1:50	





FIRST FLOOR PLAN
PROPOSED



drawing title First floor plan Proposed	status Planning	project No 970 drawing No P'03 revision	date 01/25 scale 1:50	do not scale dimension from this drawing. all measurements given are indicative. all dimensions to be determined on site prior to purchase and manufacture. all discrepancies between indicative dimensions and those measured on site to be brought to the architect's attention. this drawing is copyright and should not be copied or duplicated in anyway without the consent of the architect.
--	---------------------------	---	--------------------------	--



OPTION I

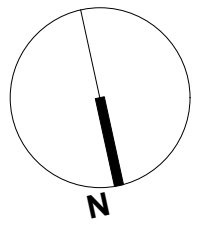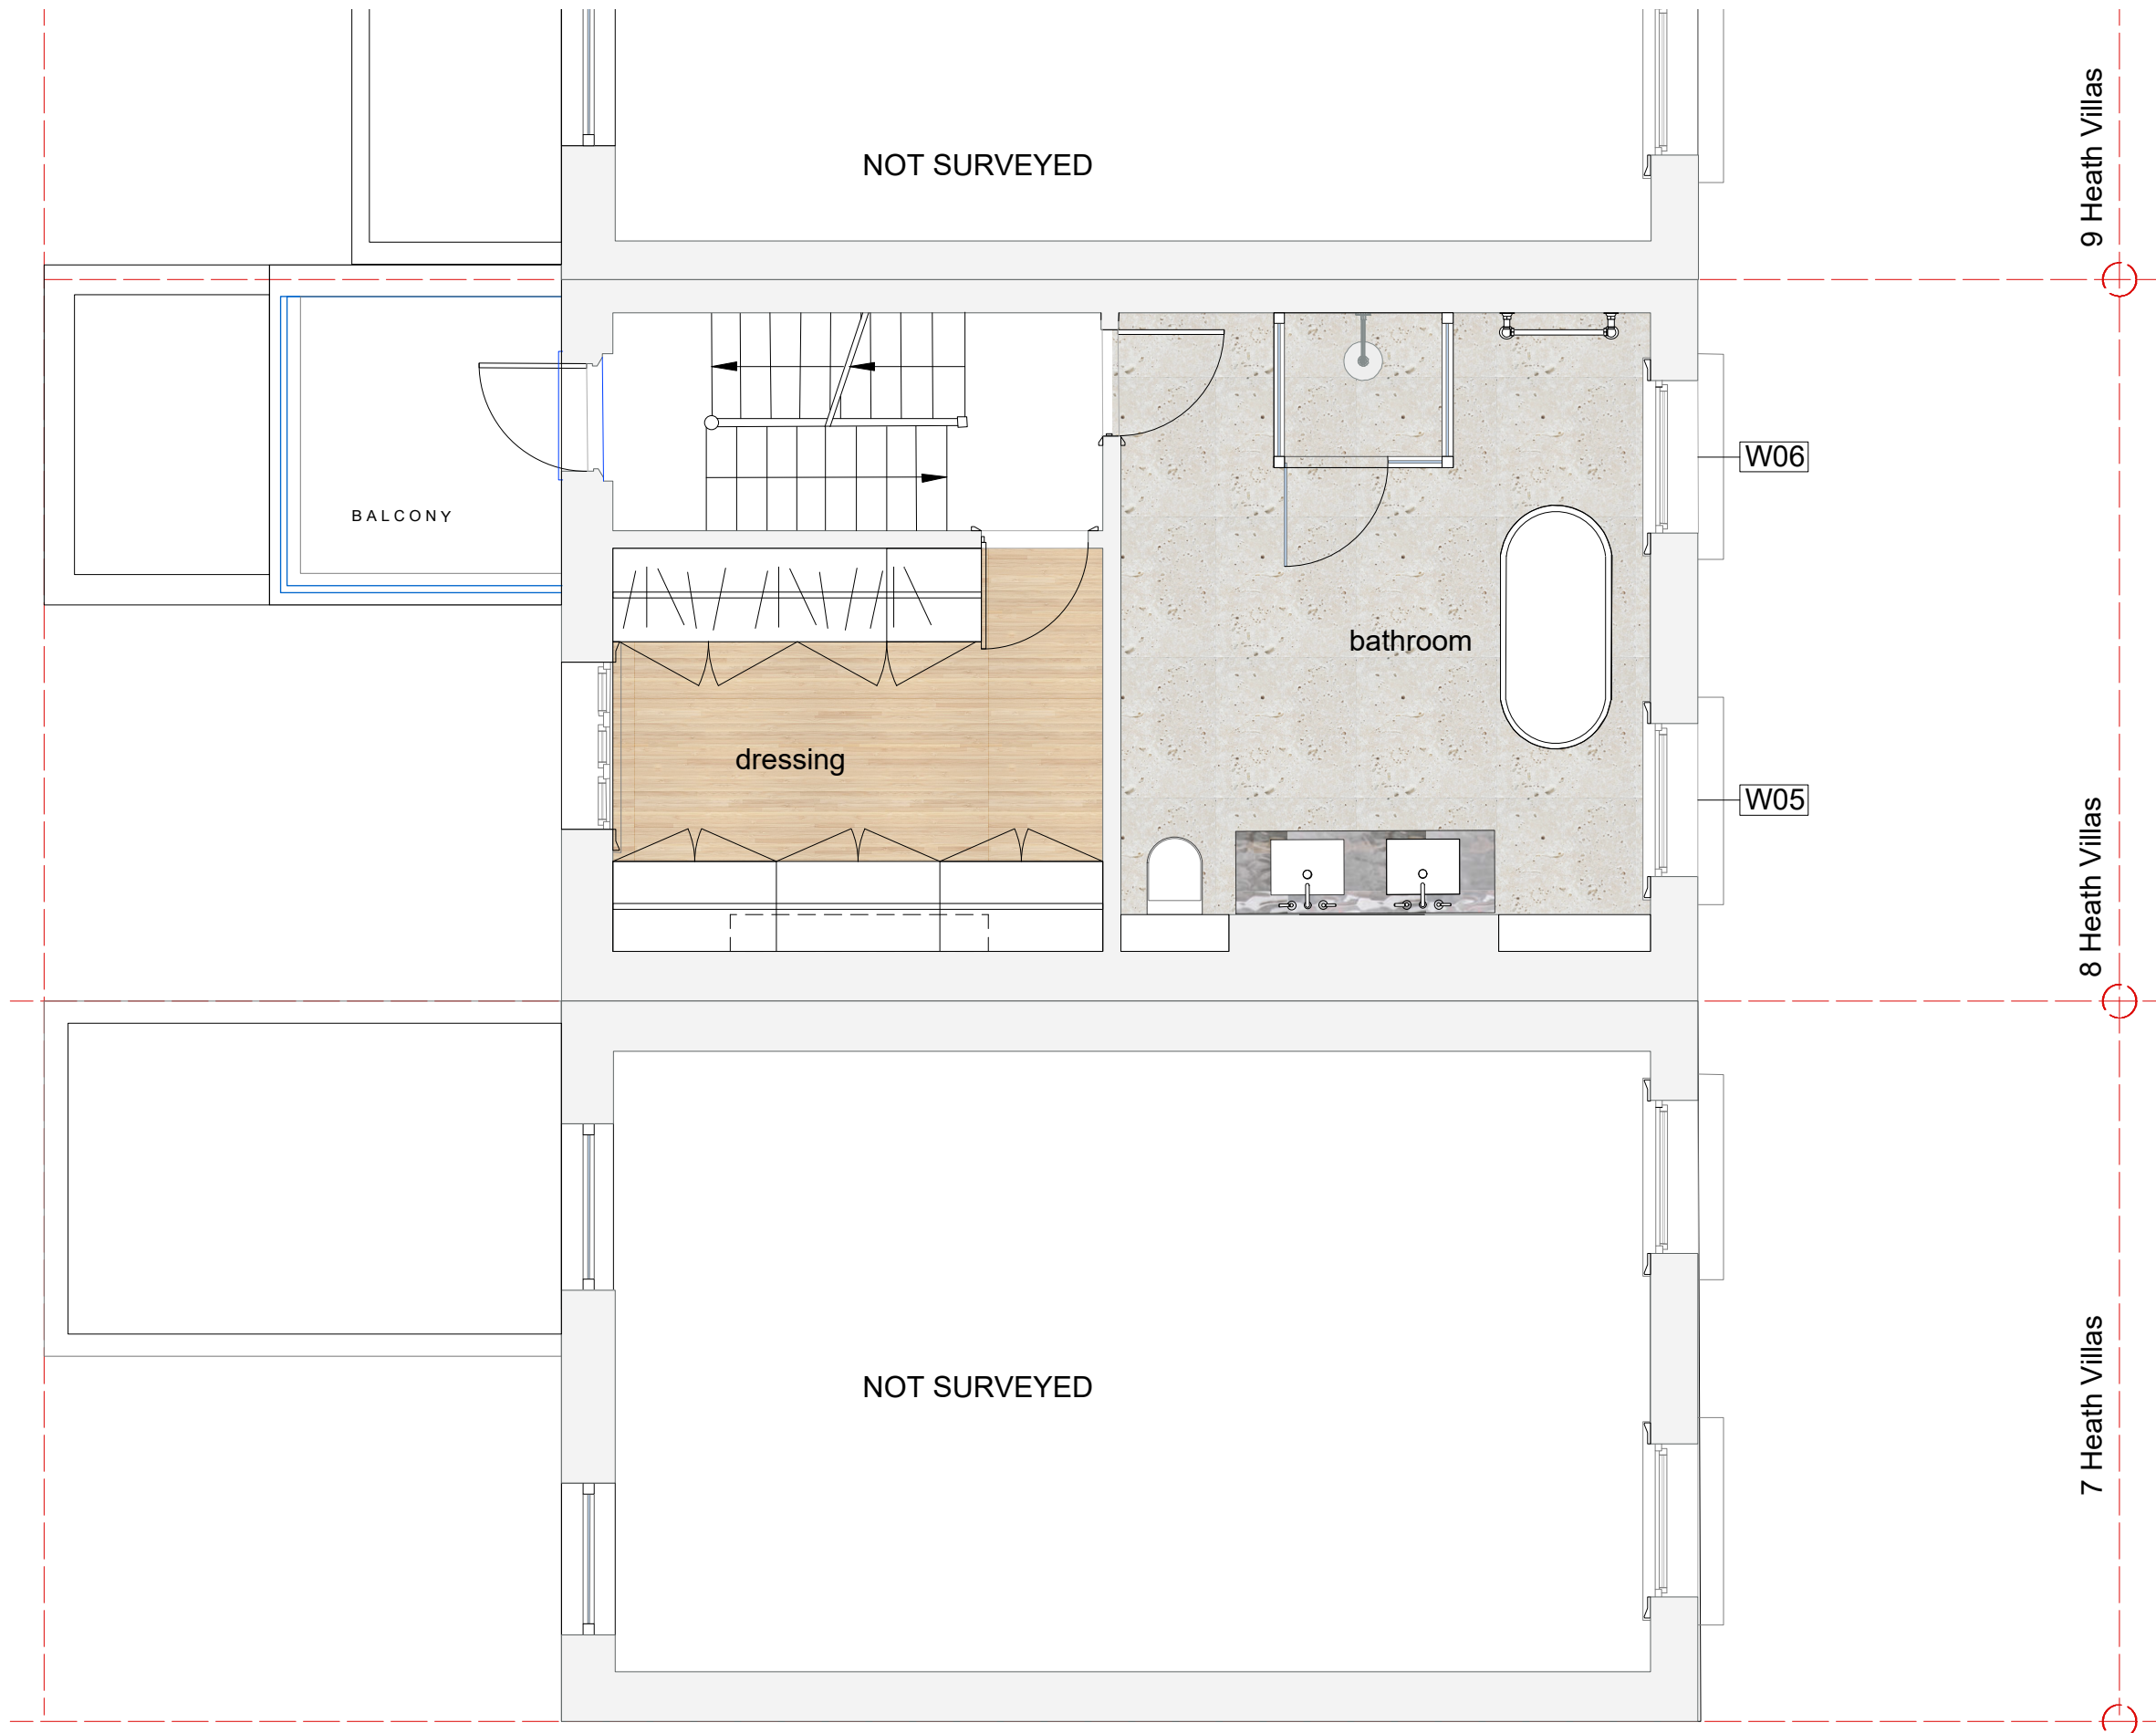

SECOND FLOOR PLAN
PROPOSED



drawing title Second floor plan				do not scale dimension from this drawing. all measurements given are indicative. all dimensions to be determined on site prior to purchase and manufacture. all discrepancies between indicative dimensions and those measured on site to be brought to the architect's attention. this drawing is copyright and should not be copied or duplicated in anyway without the consent of the architect.
Proposed				
project 8 Heath Villas Hampstead NW3 1AW	status Planning	project No 970 drawing No P'04 revision	date 01/25 scale 1:50	

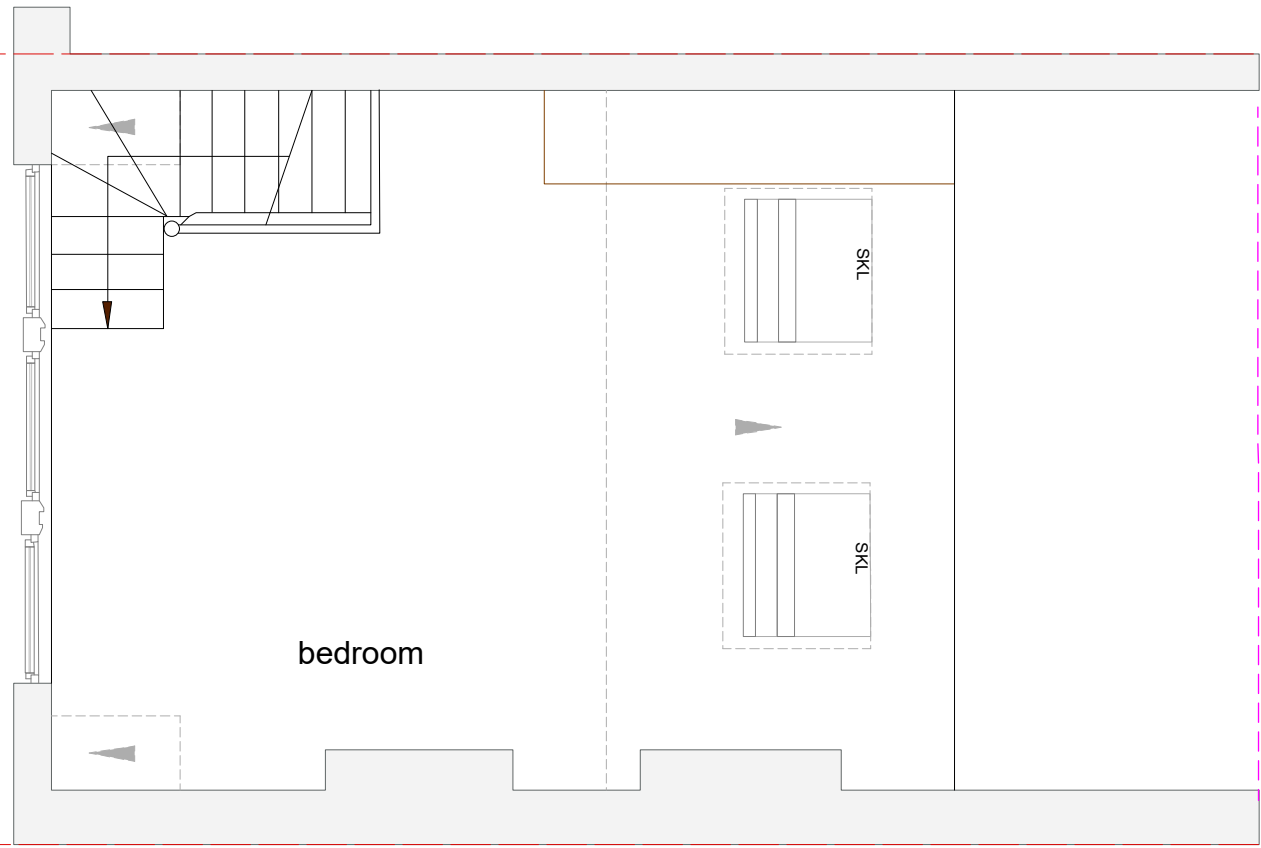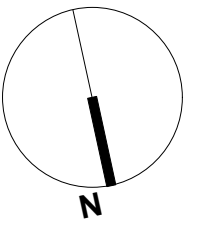

8 Heath Villas

bedroom

SKL

SKL

LOFT FLOOR PLAN
PROPOSED



drawing title Loft floor plan				do not scale dimension from this drawing. all measurements given are indicative. all dimensions to be determined on site prior to purchase and manufacture. all discrepancies between indicative dimensions and those measured on site to be brought to the architect's attention. this drawing is copyright and should not be copied or duplicated in anyway without the consent of the architect.
Proposed	status Planning	project No 970 drawing No P'05	date 01/25 scale 1:50	
project 8 Heath Villas Hampstead NW3 1AW		revision		