




FRONT ELEVATION
EXISTING

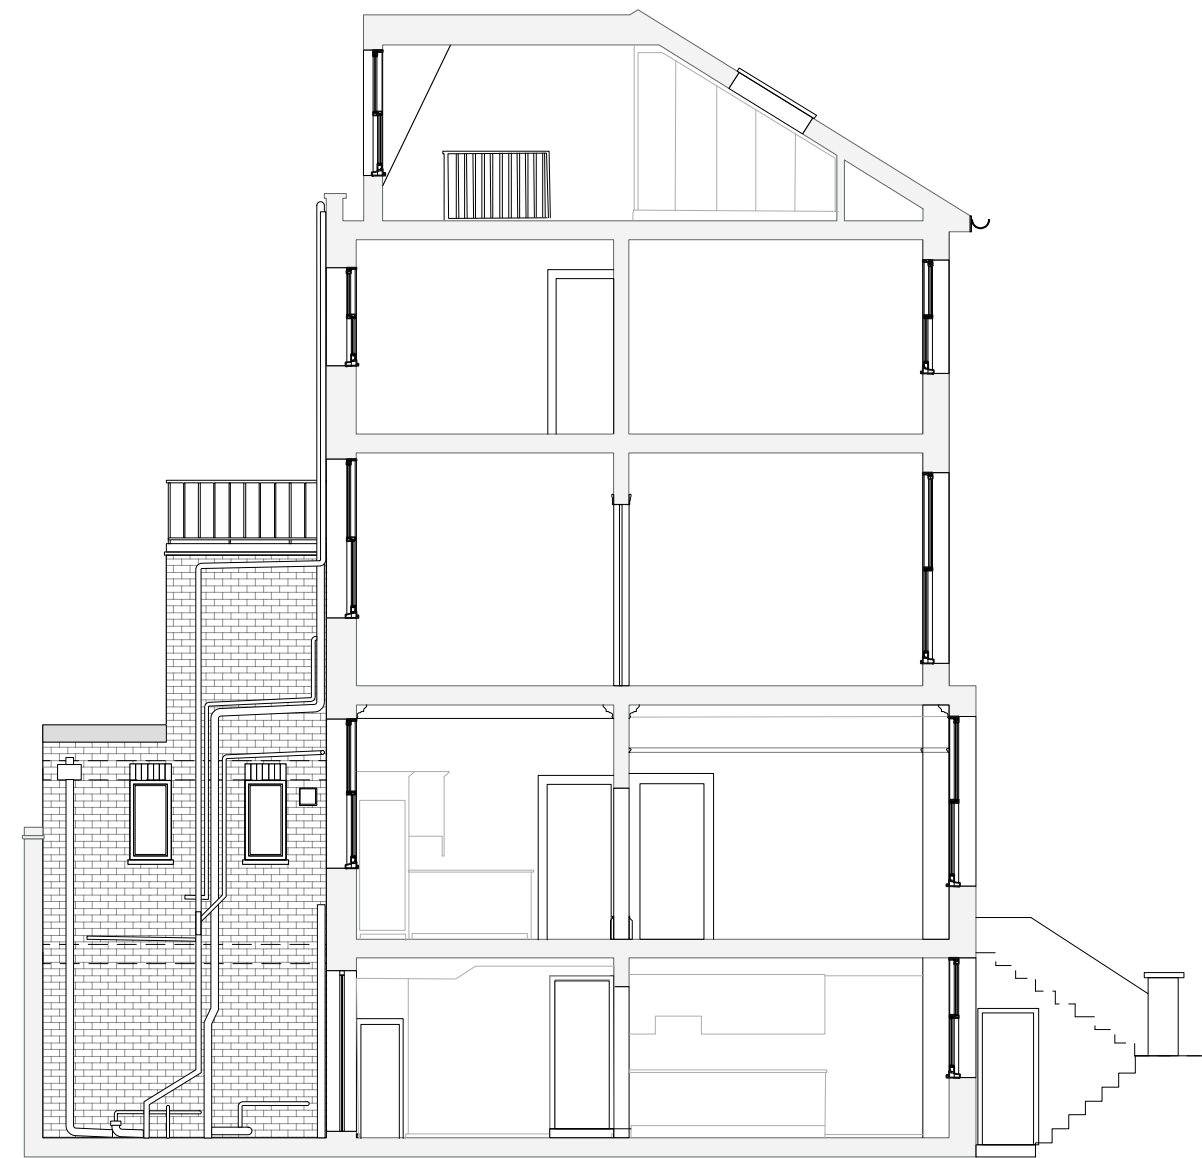

SECTION A- A
EXISTING




drawing title Front Elevations & Section A- A Existing				do not scale dimension from this drawing. all measurements given are indicative. all dimensions to be determined on site prior to purchase and manufacture. all discrepancies between indicative dimensions and those measured on site to be brought to the architect's attention. this drawing is copyright and should not be copied or duplicated in anyway without the consent of the architect.
project 8 Heath Villas Hampstead NW3 1AW	status Planning	project No 970 drawing No E'X'01 revision	date 01/25 scale 1:100	

new replacement painted
hard wood sash windows to
match original detail with
double glazing



FRONT ELEVATION
PROPOSED

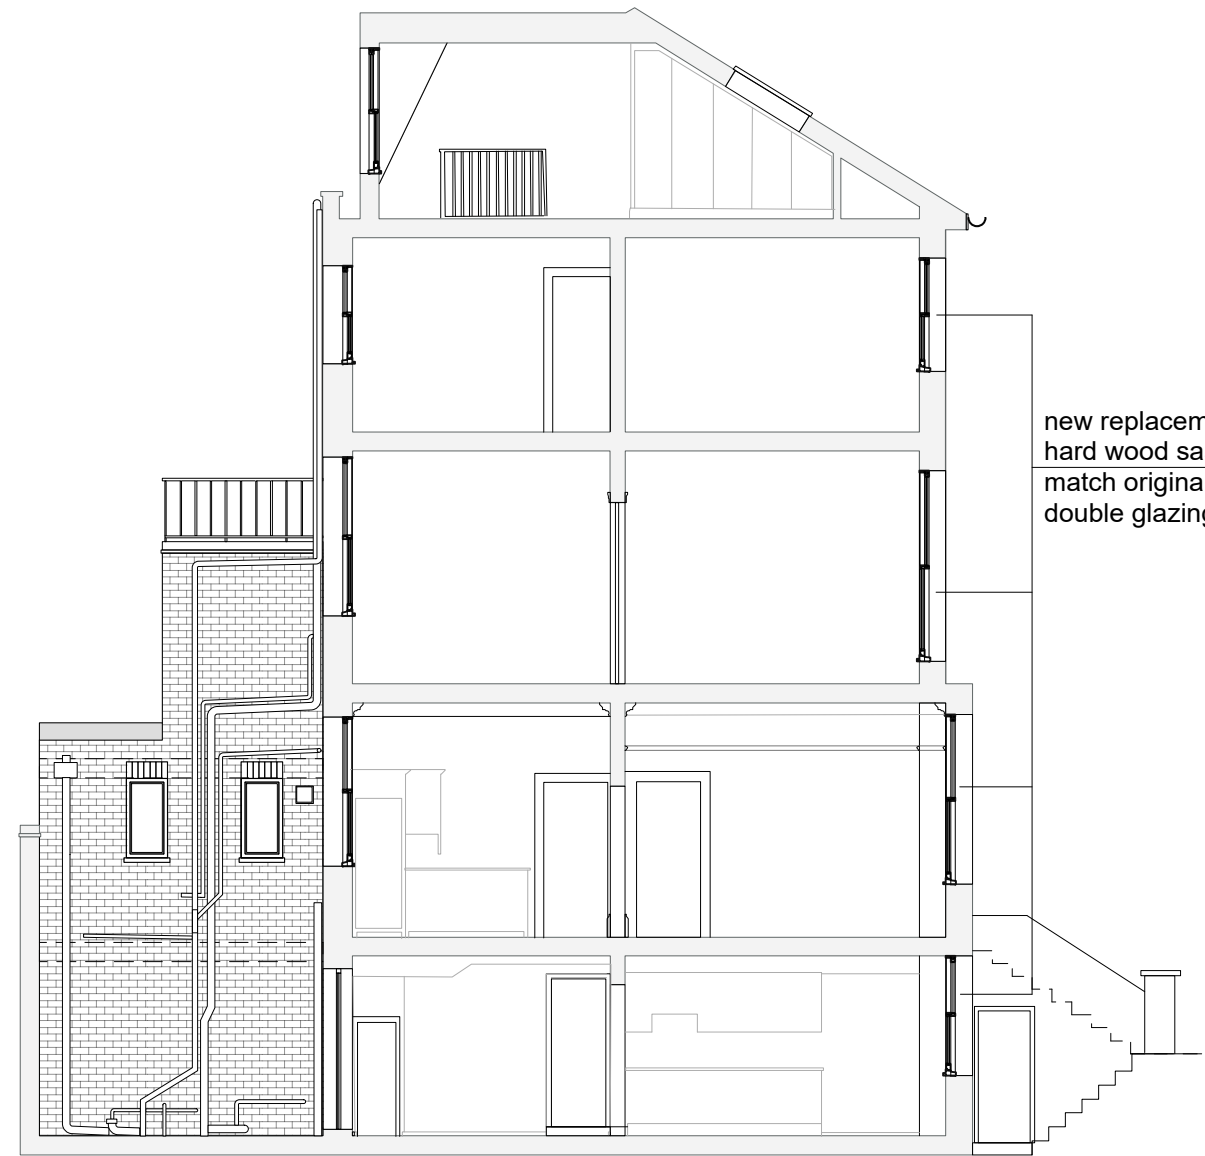

SECTION A- A
PROPOSED



drawing title Front Elevations & Section A- A Proposed				do not scale dimension from this drawing. all measurements given are indicative. all dimensions to be determined on site prior to purchase and manufacture. all discrepancies between indicative dimensions and those measured on site to be brought to the architect's attention. this drawing is copyright and should not be copied or duplicated in anyway without the consent of the architect.
project 8 Heath Villas Hampstead NW3 1AW	status Planning	project No 970 drawing No E'01 revision	date 01/25 scale 1:100	