


This Drawing is Copyright. ©

Note: All dimensions to be checked on site and not to be scaled from drawing.

| AMENDMENTS: | Date |
|-------------|------|
| Revision | |
| | |
| | |

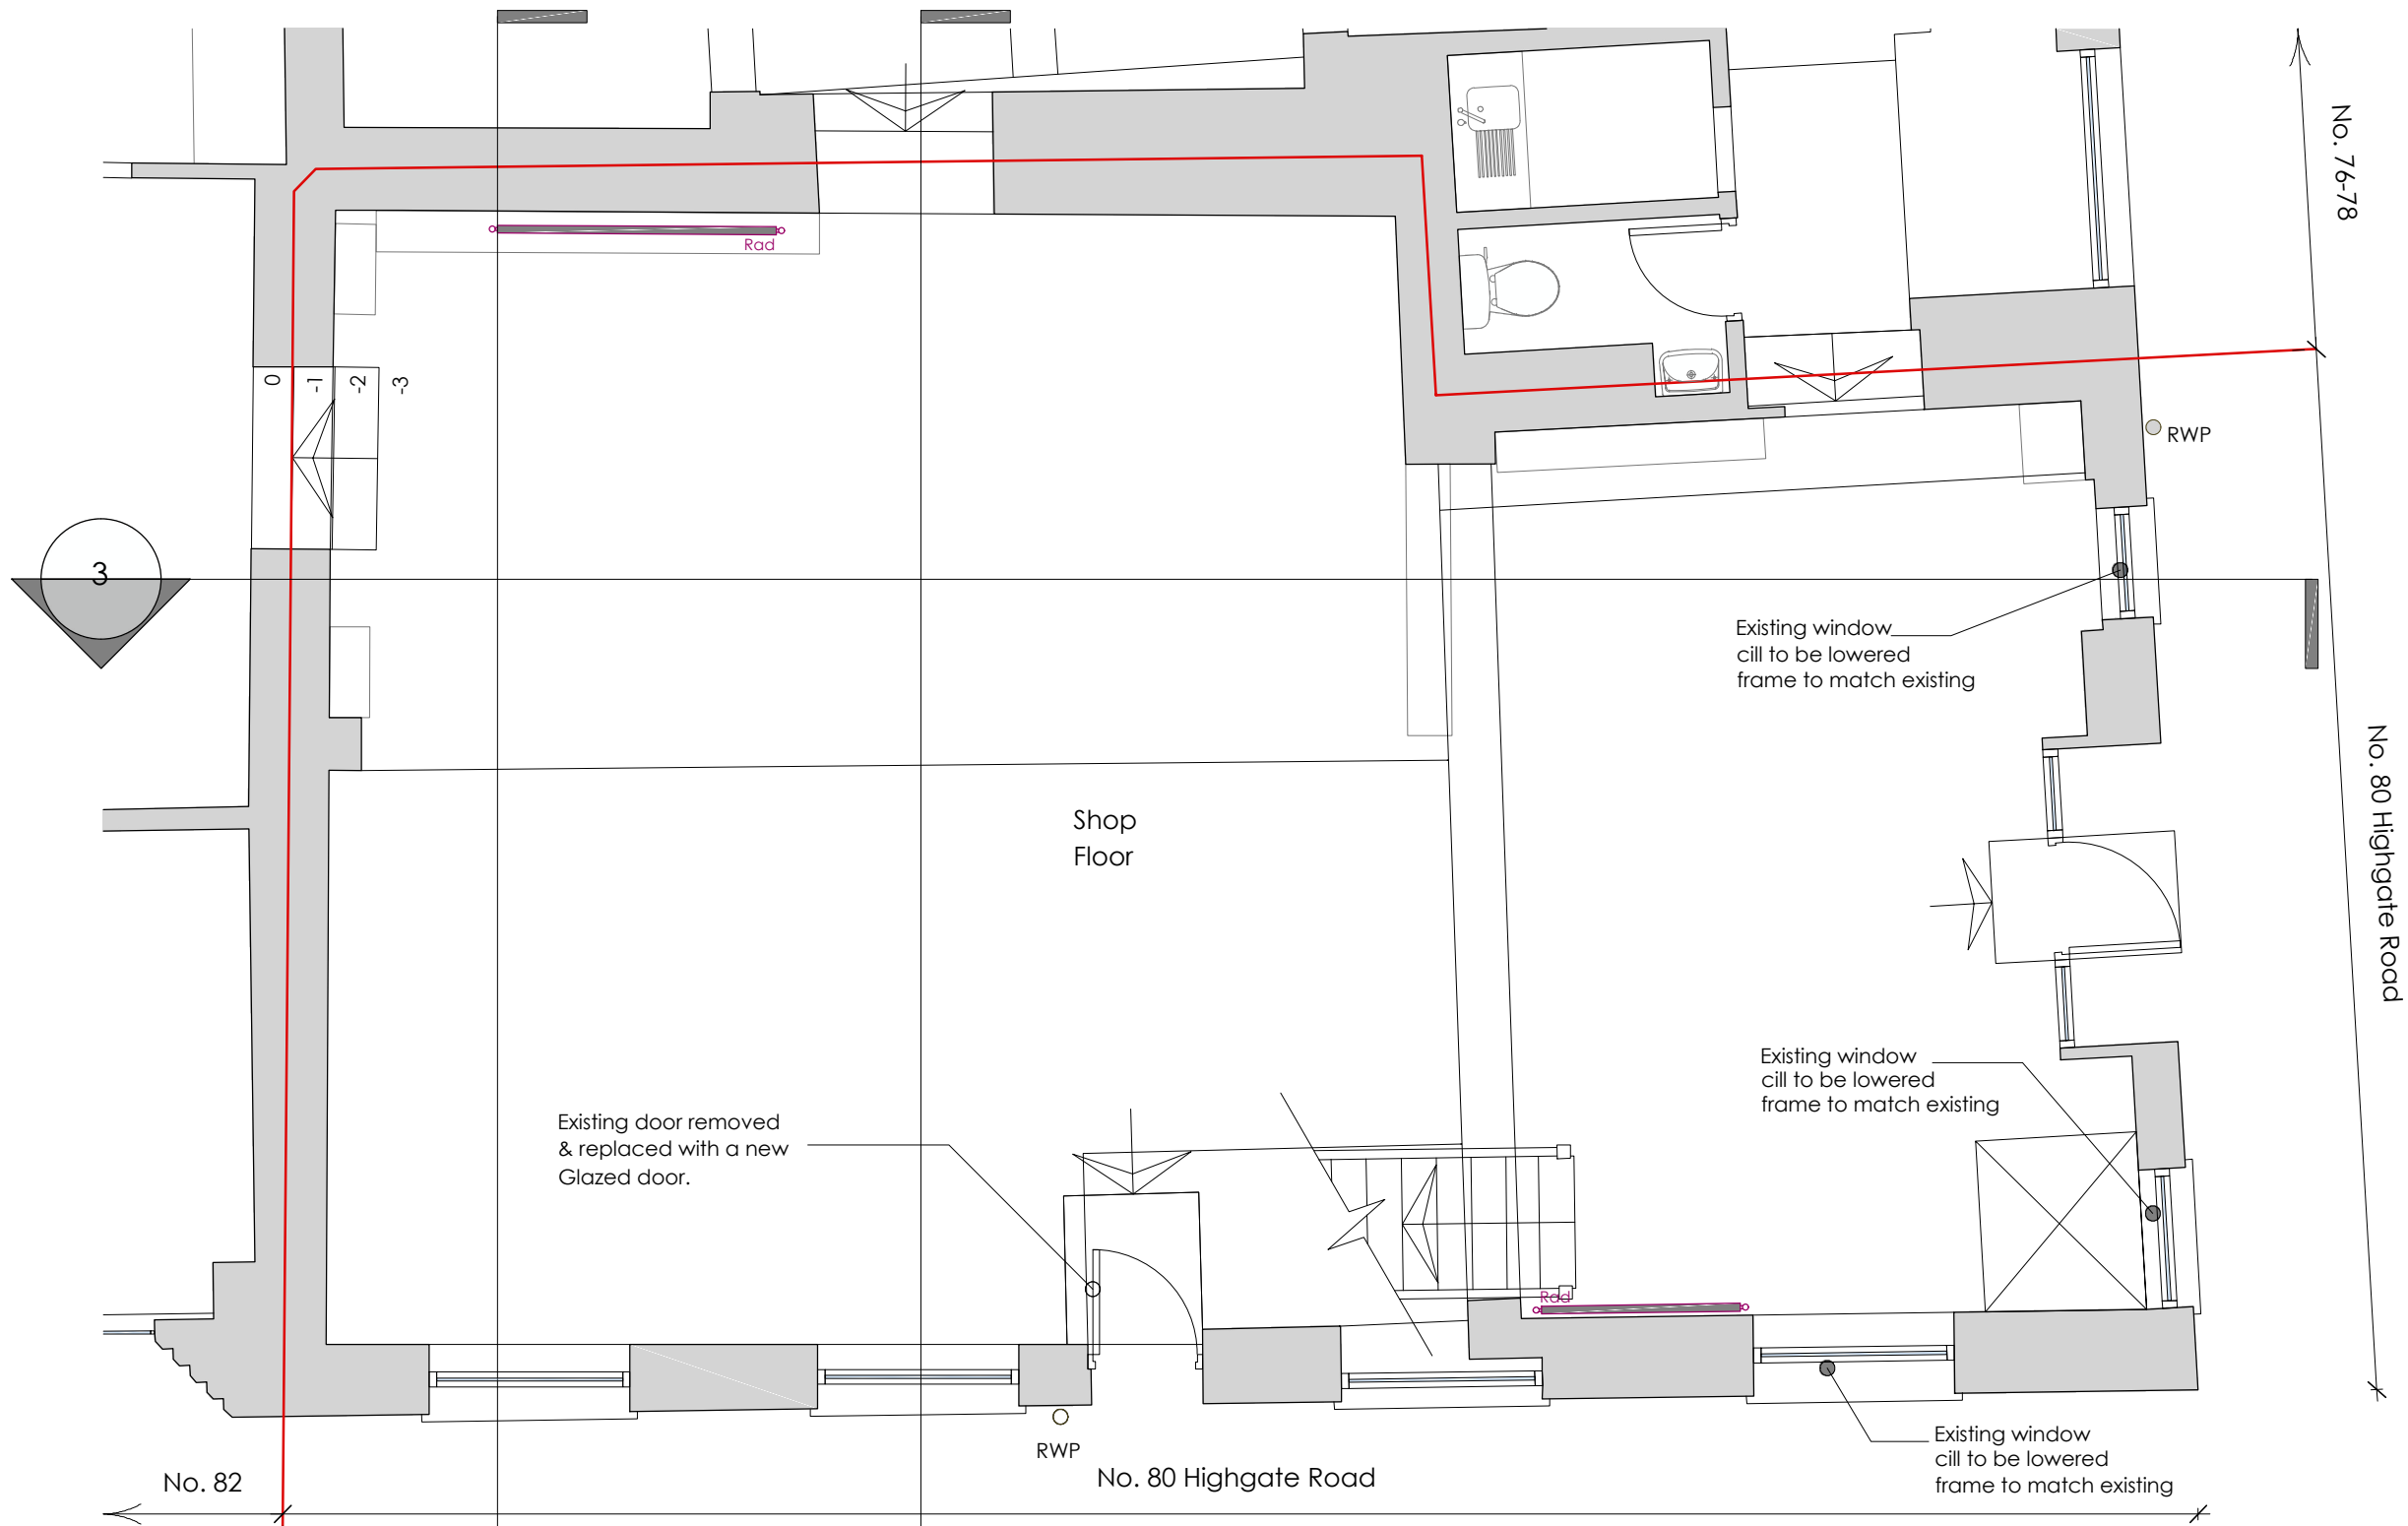



Existing Floor Area:
166.41 sq.m / 1791.09 sq.ft

Proposed Ground Floor Area:
82.29 sq.m / 885.82 sq.ft

Proposed First Floor Area:
76.74 sq.m / 826.04 sq.ft

Total Proposed Floor Area:
159.03 sq.m / 1711.86 sq.ft

1 Proposed Ground Floor Plan
Scale: 1:50

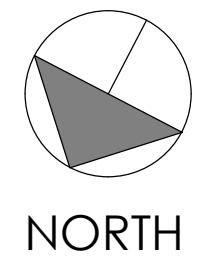 

BUCKMASTERBATCUP
Architects Ltd.

CLIENT:
Houshang Sakhai

PROJECT TITLE:
80 Highgate Road, London, NW5 1PB

DRAWING TITLE:
Proposed Plan

SCALE: **1:50 @ A3** | DATE: **February 2025**

| SWANSEA | LONDON |
|-------------------|---------------------|
| 70 Walter Road | One Kingdom Street |
| Swansea, SA1 4QA | Paddington Central |
| T - 01792 466060 | London, W2 6BD |
| F - 01792 644646 | |
| www.bbarch.co.uk | |
| info@bbarch.co.uk | BBA 971.P.01 |