



This Drawing is Copyright. ©

Note: All dimensions to be checked on site and not to be scaled from drawing.

AMENDMENTS:
Revision **Date**

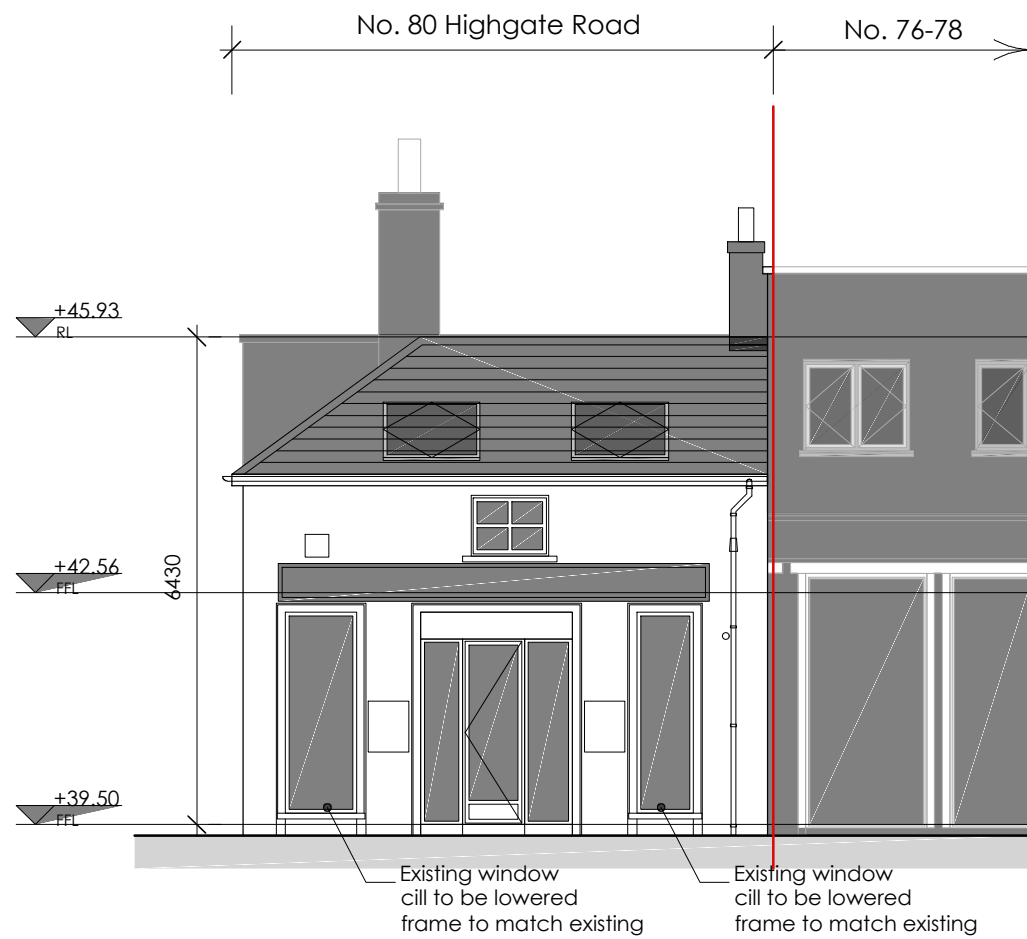

1 Proposed Front Elevation
Scale: 1:100

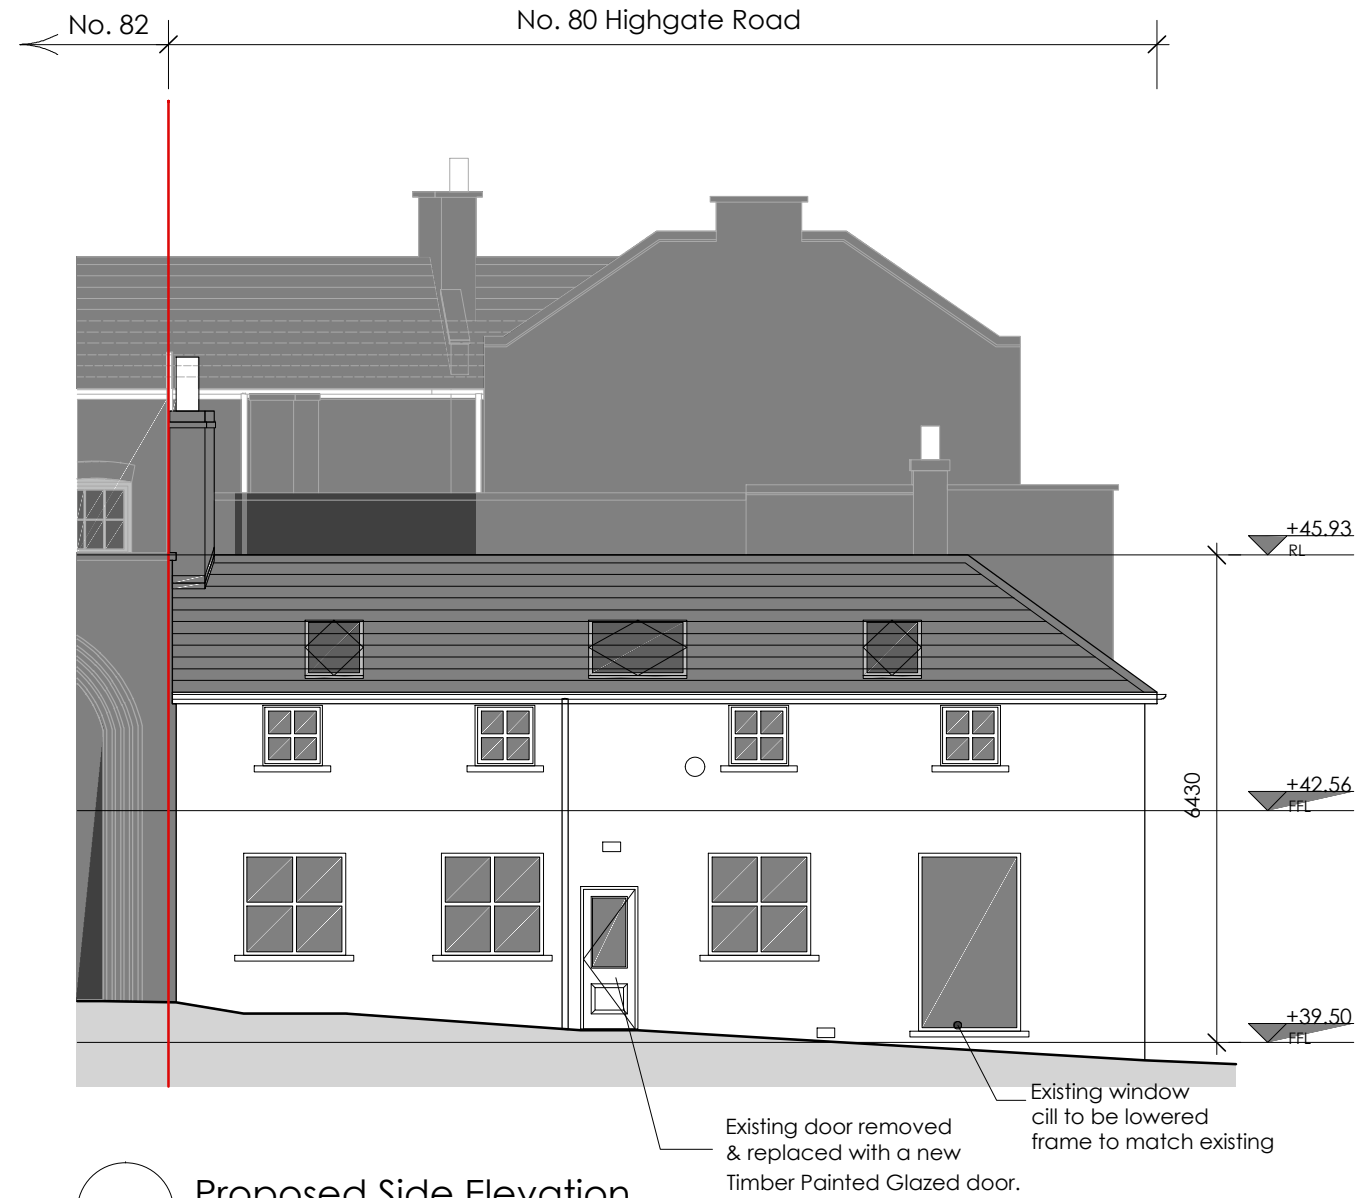

2 Proposed Side Elevation
Scale: 1:100



BUCKMASTERBATCUP
Architects Ltd.

CLIENT:
Houshang Sakhai

PROJECT TITLE:
80 Highgate Road, London, NW5 1PB

DRAWING TITLE:
Proposed Elevations

SCALE: **1:50 @ A3** | DATE: **February 2025**

SWANSEA
70 Walter Road
Swansea, SA1 4QA
T - 01792 466060
F - 01792 644646
www.bbarch.co.uk
info@bbarch.co.uk

LONDON
One Kingdom Street
Paddington Central
London, W2 6BD

BBA 971.P.03