


This Drawing is Copyright. ©


**Note: All dimensions to be checked on site and not to be scaled from drawing.**

AMENDMENTS:  
**Revision** **Date**

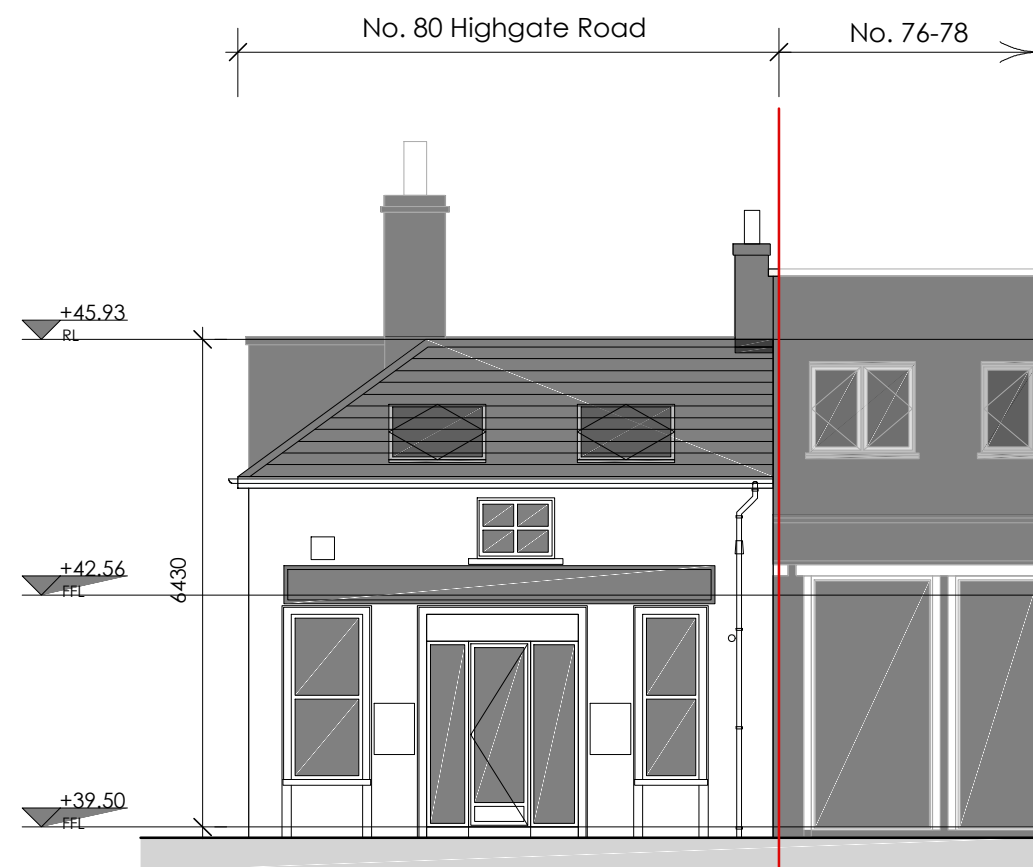

1 Existing Front Elevation  
Scale: 1:100

2 Existing Side Elevation  
Scale: 1:100

 

**BUCKMASTERBATCUP**  
Architects Ltd.

CLIENT:  
**Houshang Sakhai**

PROJECT TITLE:  
**80 Highgate Road, London, NW5 1PB**

DRAWING TITLE:  
**Existing Elevations**

SCALE: **1:50 @ A3** | DATE: **February 2025**

**SWANSEA**  
70 Walter Road  
Swansea, SA1 4QA  
T - 01792 466060  
F - 01792 644646  
www.bbarch.co.uk  
info@bbarch.co.uk

**LONDON**  
One Kingdom Street  
Paddington Central  
London, W2 6BD

**BBA 971.P.04**