



Second Floor Plan

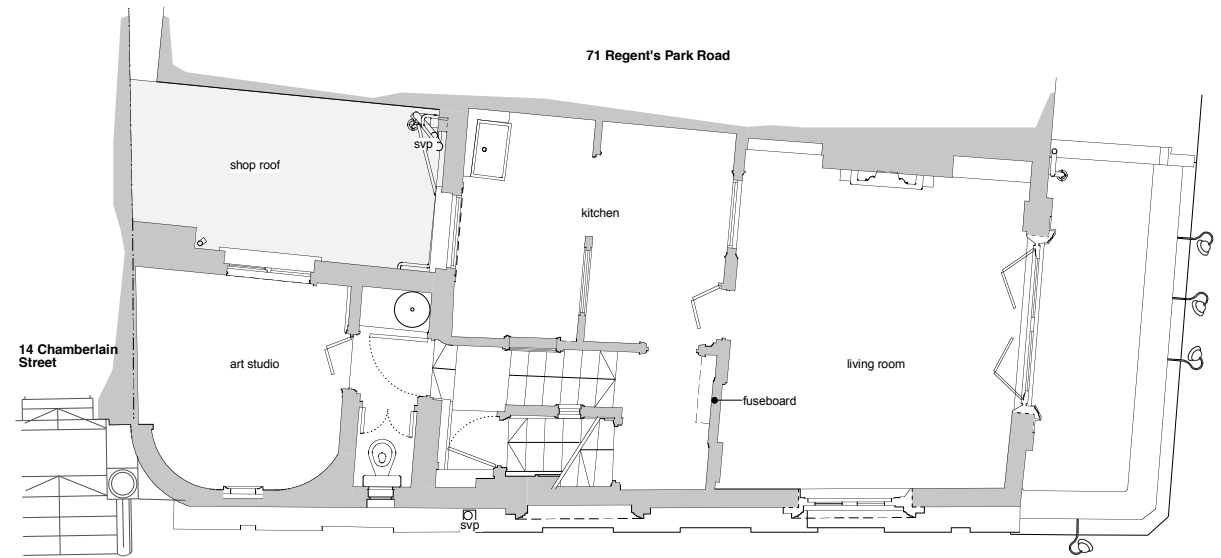

First Floor Plan

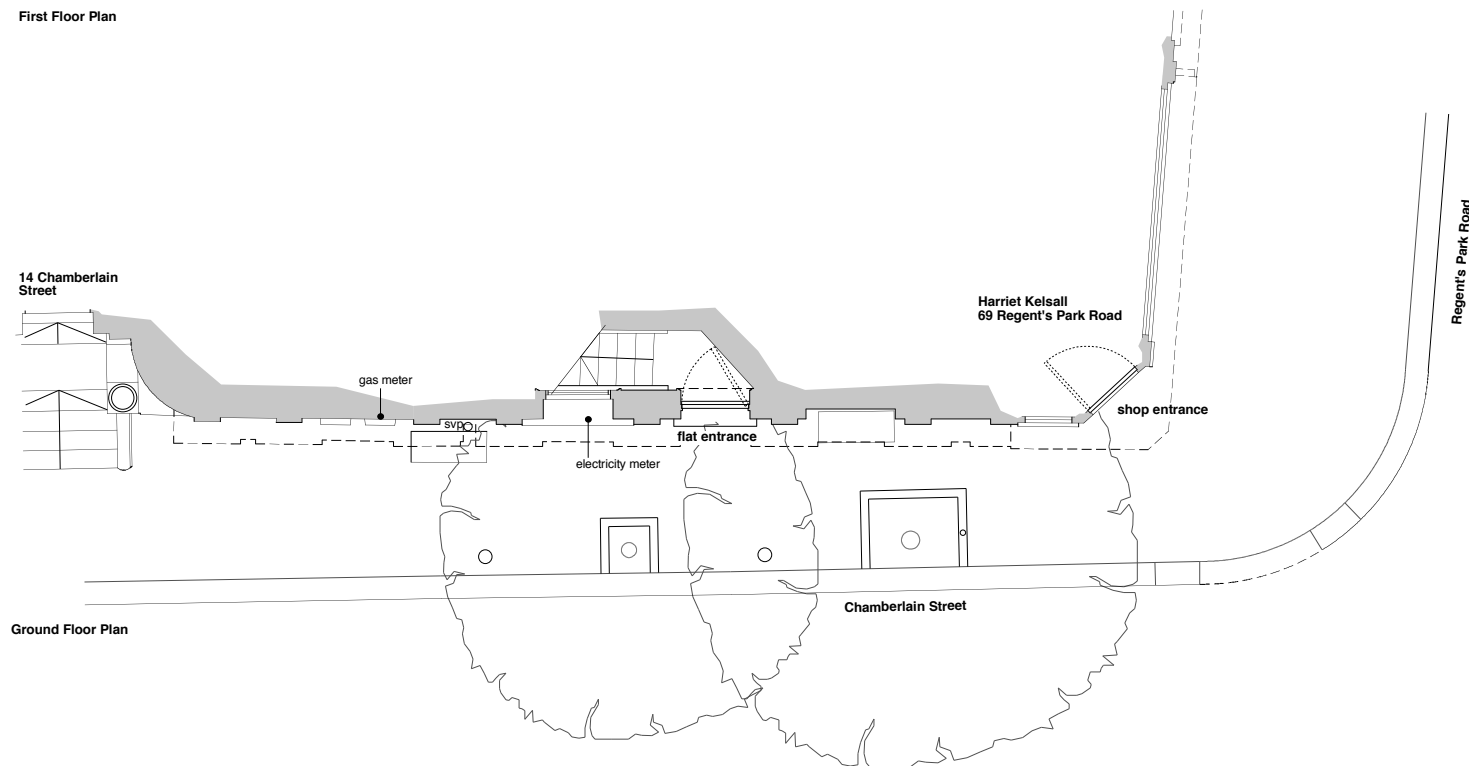

Ground Floor Plan

Rev	Date	Description

# 69a Regent's Park Road

Project 69a Regent's Park Road  
London NW1 8UY

Drawing Number **P01** Revision -

Drawing Title **Existing Plans  
General Arrangement  
Ground, 1st and 2nd Floors**

Scale 1:50 @ A1, 1:100 @ A3

Date 05 02 2025

Status **CERTIFICATE of LAWFULNESS**

