



GROUND FLOOR

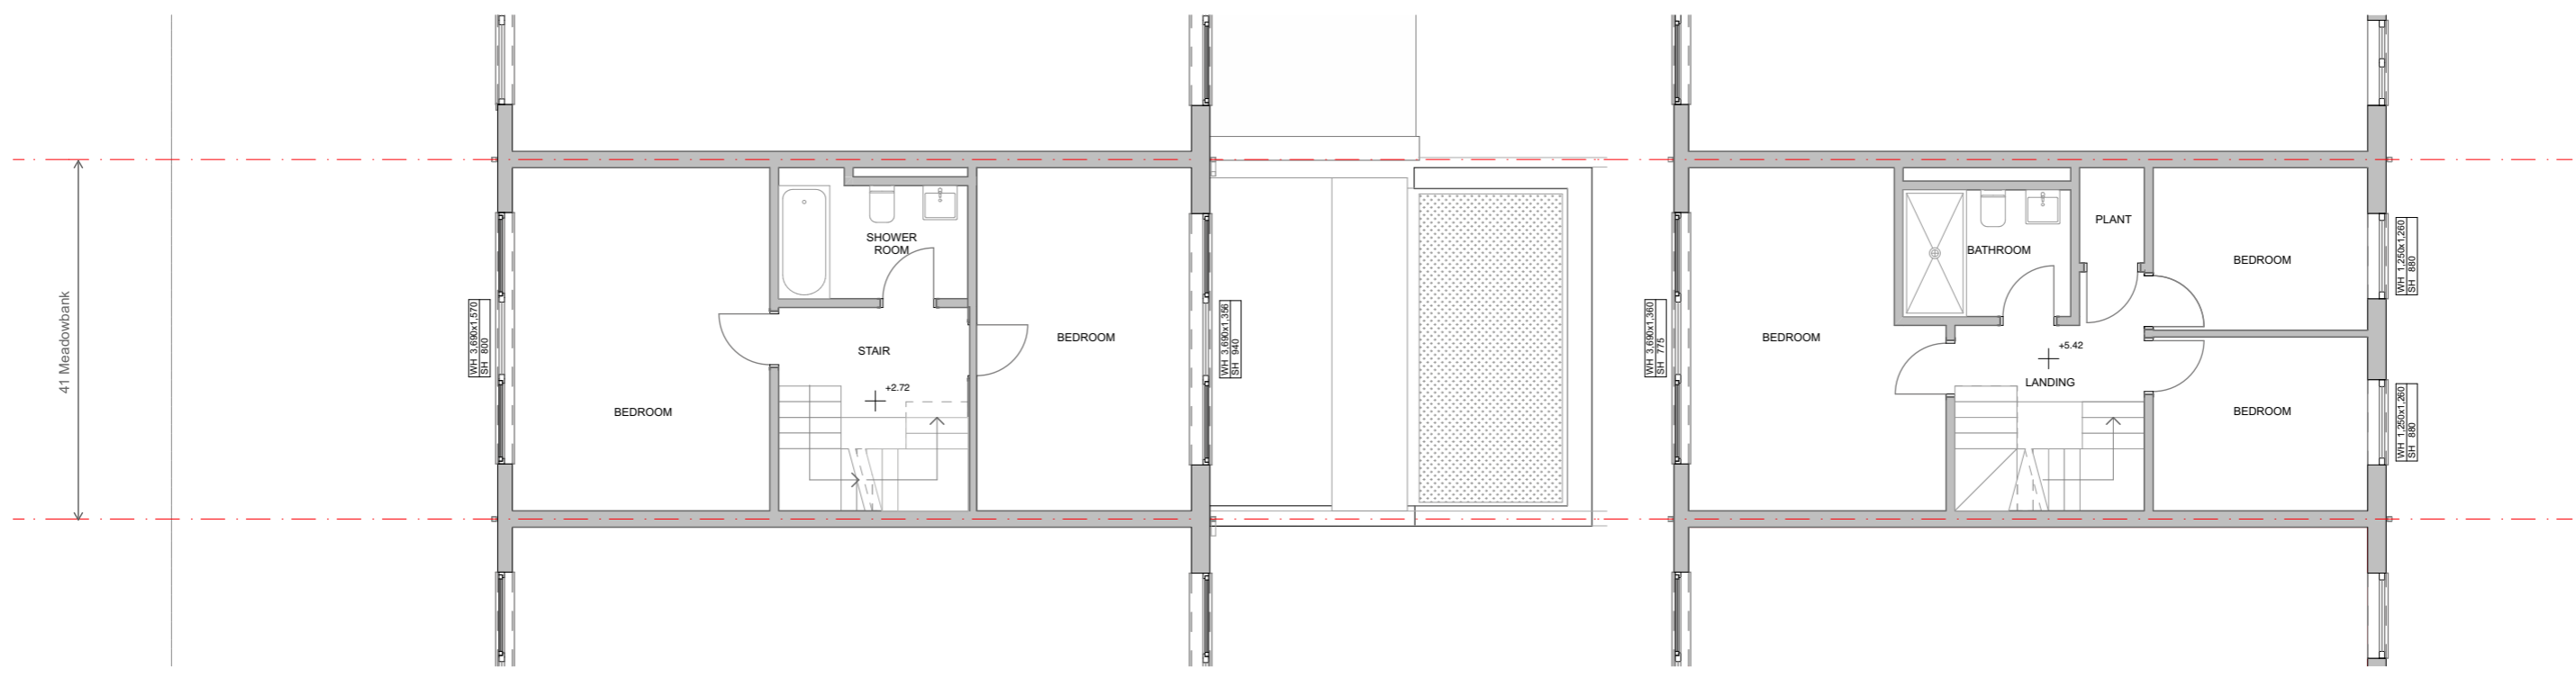

FIRST FLOOR


SECOND FLOOR

EXISTING GROUND, FIRST & SECOND FLOOR PLANS

 

Alexander
Martin
Architects

Unit 20, 43 Carol St
London NW1 0HT
T. +44 0 20 3290 3540
E. info@amarchitects.co.uk
W. www.amarchitects.co.uk

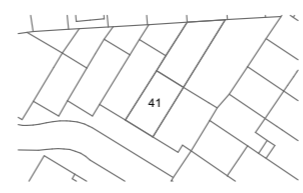

© Alexander Martin Architects Ltd. DO NOT SCALE. This drawing shall be read in conjunction with all associated project information including models, specifications, schedules & related construction documents. All dimensions shall be checked on site.

Revisions

Project	41 Meadowbank, NW3 3AY	
Project No	227	Scale 1:100 @ A3
Client	Swanson / Abbey	



Drawing title	EXISTING GROUND, 1ST & 2ND PLANS	
Status	PLANNING	
Date	25/02/2025	Drawn AA
		Checked AM
Drawing No	00 100	Rev