





THIRD FLOOR PLAN

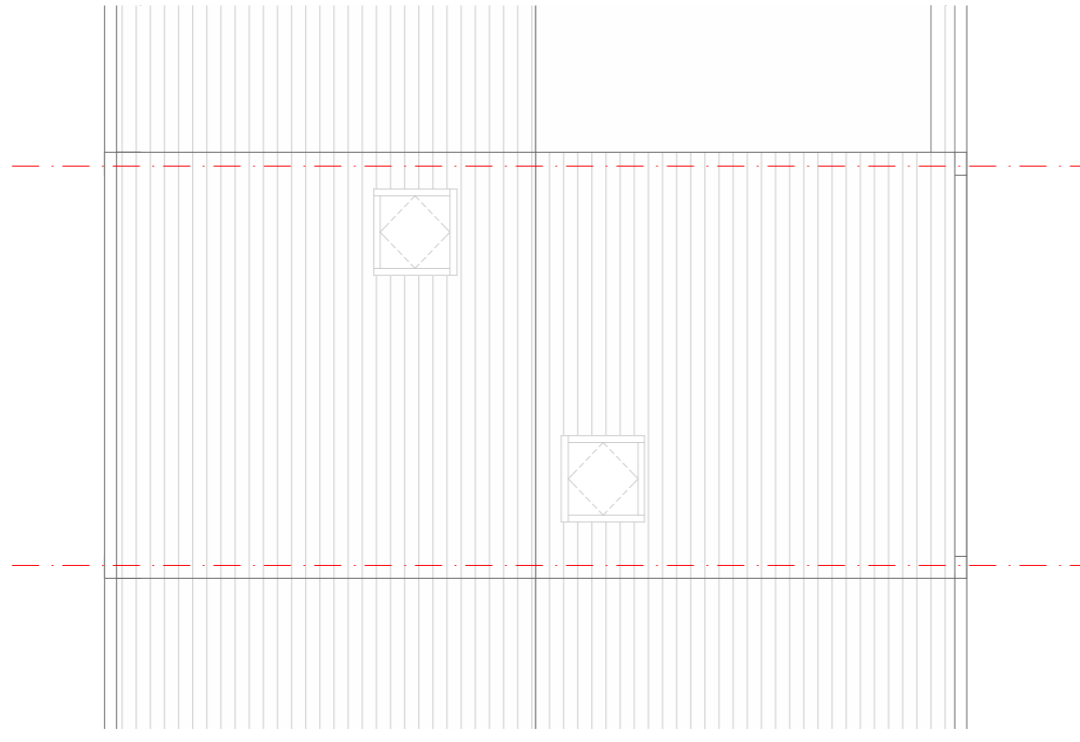

ROOF PLAN

EXISTING THIRD FLOOR & ROOF PLAN

 

Alexander
Martin
Architects

Unit 20, 43 Carol St
London NW1 0HT
T. +44.0.20.3290.3540
E. info@amarchitects.co.uk
W. www.amarchitects.co.uk



© Alexander Martin Architects Ltd. DO NOT SCALE. This drawing shall be read in conjunction with all associated project information including models, specifications, schedules & related construction documents. All dimensions shall be checked on site.

Revisions

Project	41 Meadowbank, NW3 3AY	
Project No	227	Scale 1:100 @ A3
Client	Swanson / Abbey	



Drawing title
EXISTING 3RD FLOOR & ROOF PLANS

Status
PLANNING

Date	Drawn	Checked
25/02/2025	AA	AM

Drawing No
00 102