


FRONT ELEVATION



REAR ELEVATION

EXISTING ELEVATIONS

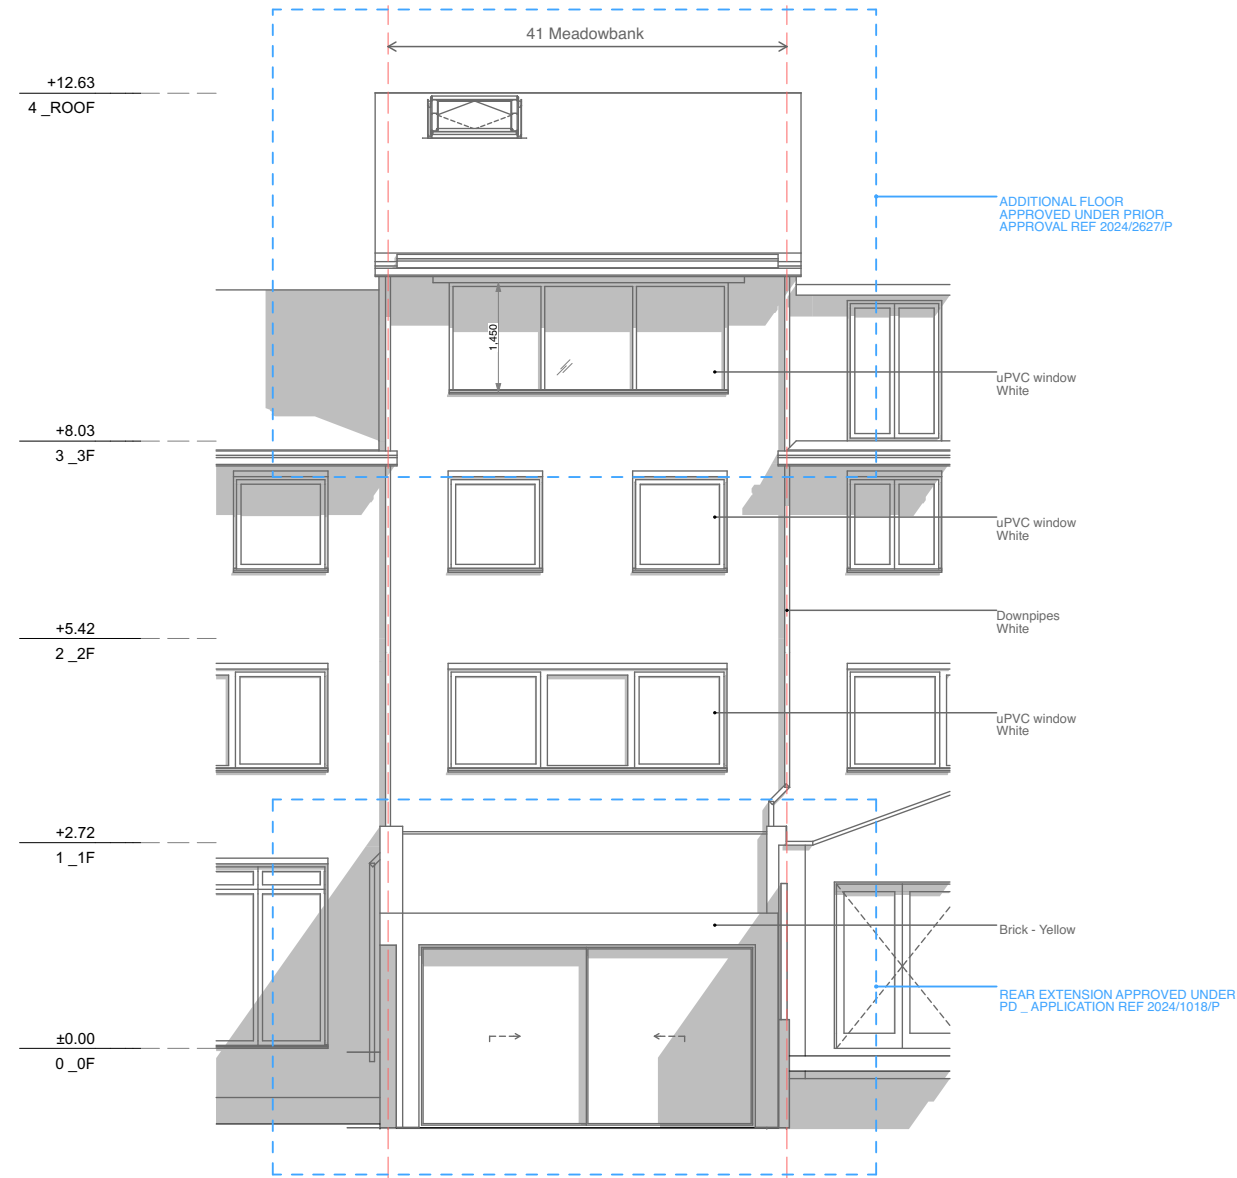

Alexander
Martin
Architects

Unit 20, 43 Carol St
London NW1 0HT
T. +44.0.20.3290.3540
E. info@amarchitects.co.uk
W. www.amarchitects.co.uk



© Alexander Martin Architects Ltd. DO NOT SCALE. This drawing shall be read in conjunction with all associated project information including models, specifications, schedules & related construction documents. All dimensions shall be checked on site.

Revisions

Project	41 Meadowbank, NW3 3AY	
Project No	227	Scale 1:100 @ A3
Client	Swanson / Abbey	



Drawing title	EXISTING ELEVATIONS		
Status	PLANNING		
Date	25/02/2025	Drawn	Checked
		AA	AM
Drawing No	00 200	Rev	