


FRONT ELEVATION



REAR ELEVATION

PROPOSED ELEVATIONS

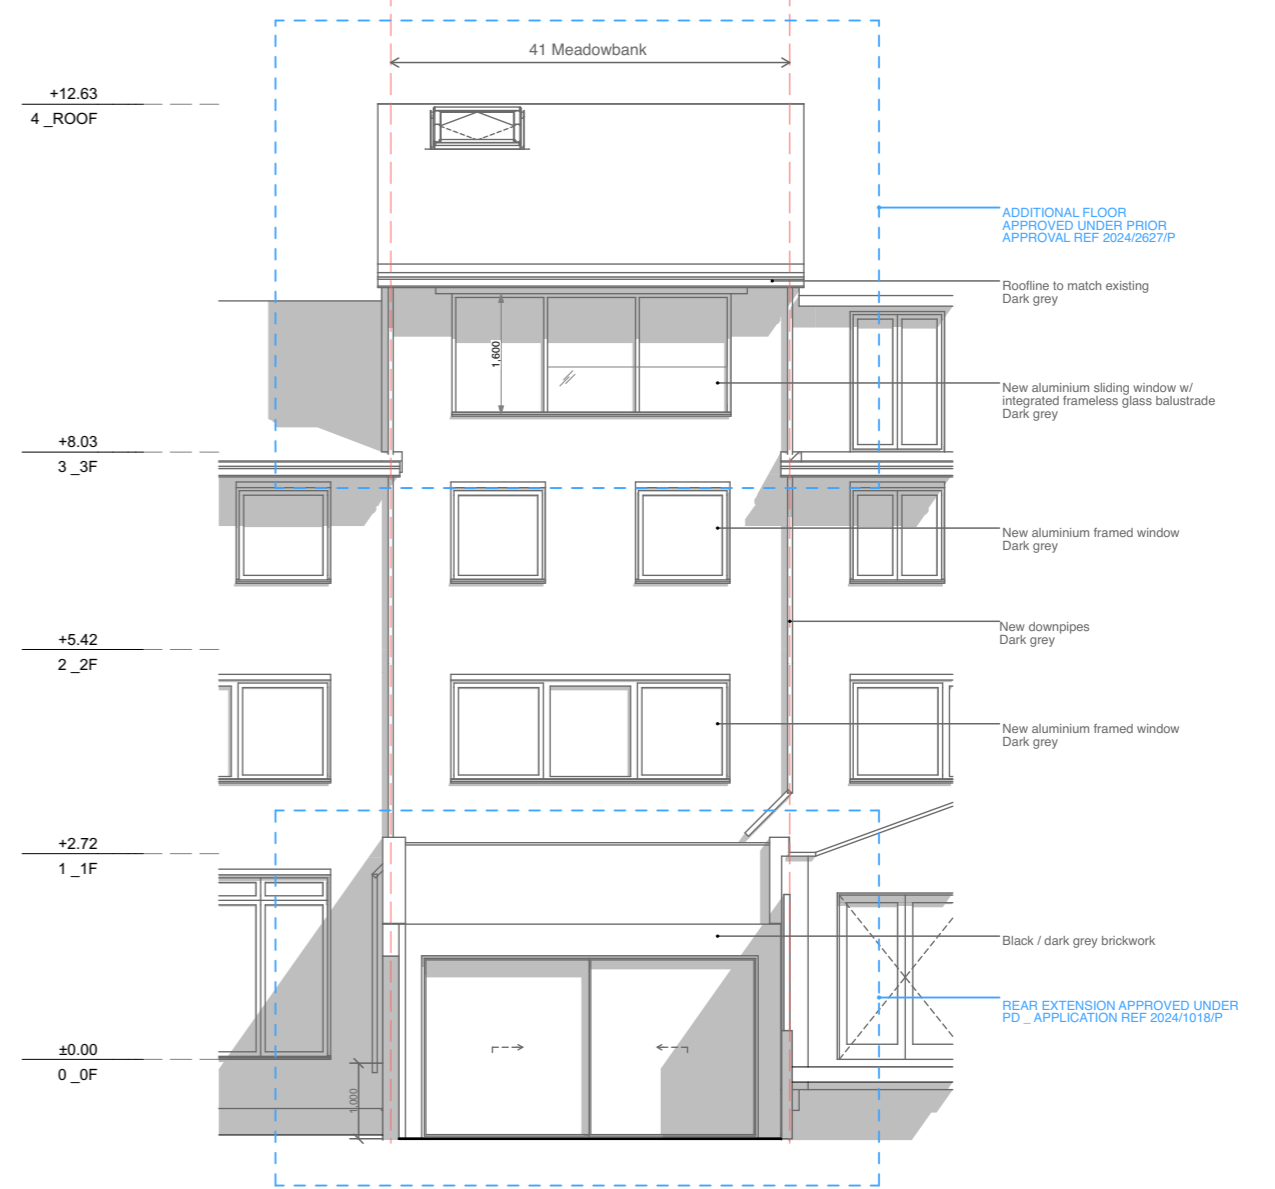

Alexander  
Martin  
Architects

Unit 20, 43 Carol St  
London NW1 0HT  
T. +44.0.20.3290.3540  
E. info@amarchitects.co.uk  
W. www.amarchitects.co.uk



© Alexander Martin Architects Ltd. DO NOT SCALE. This drawing shall be read in conjunction with all associated project information including models, specifications, schedules & related construction documents. All dimensions shall be checked on site.

Revisions

Project	41 Meadowbank, NW3 3AY	
Project No	227	Scale 1:100 @ A3
Client	Swanson / Abbey	



Drawing title	PROPOSED ELEVATIONS	
Status	PLANNING	
Date	25/02/2025	Drawn AA
Checked		AM
Drawing No	02 200	Rev