




1 0 1 2 3 4 5
Scale 1:100 m

Key:


Key
— Site Boundary

Notes:

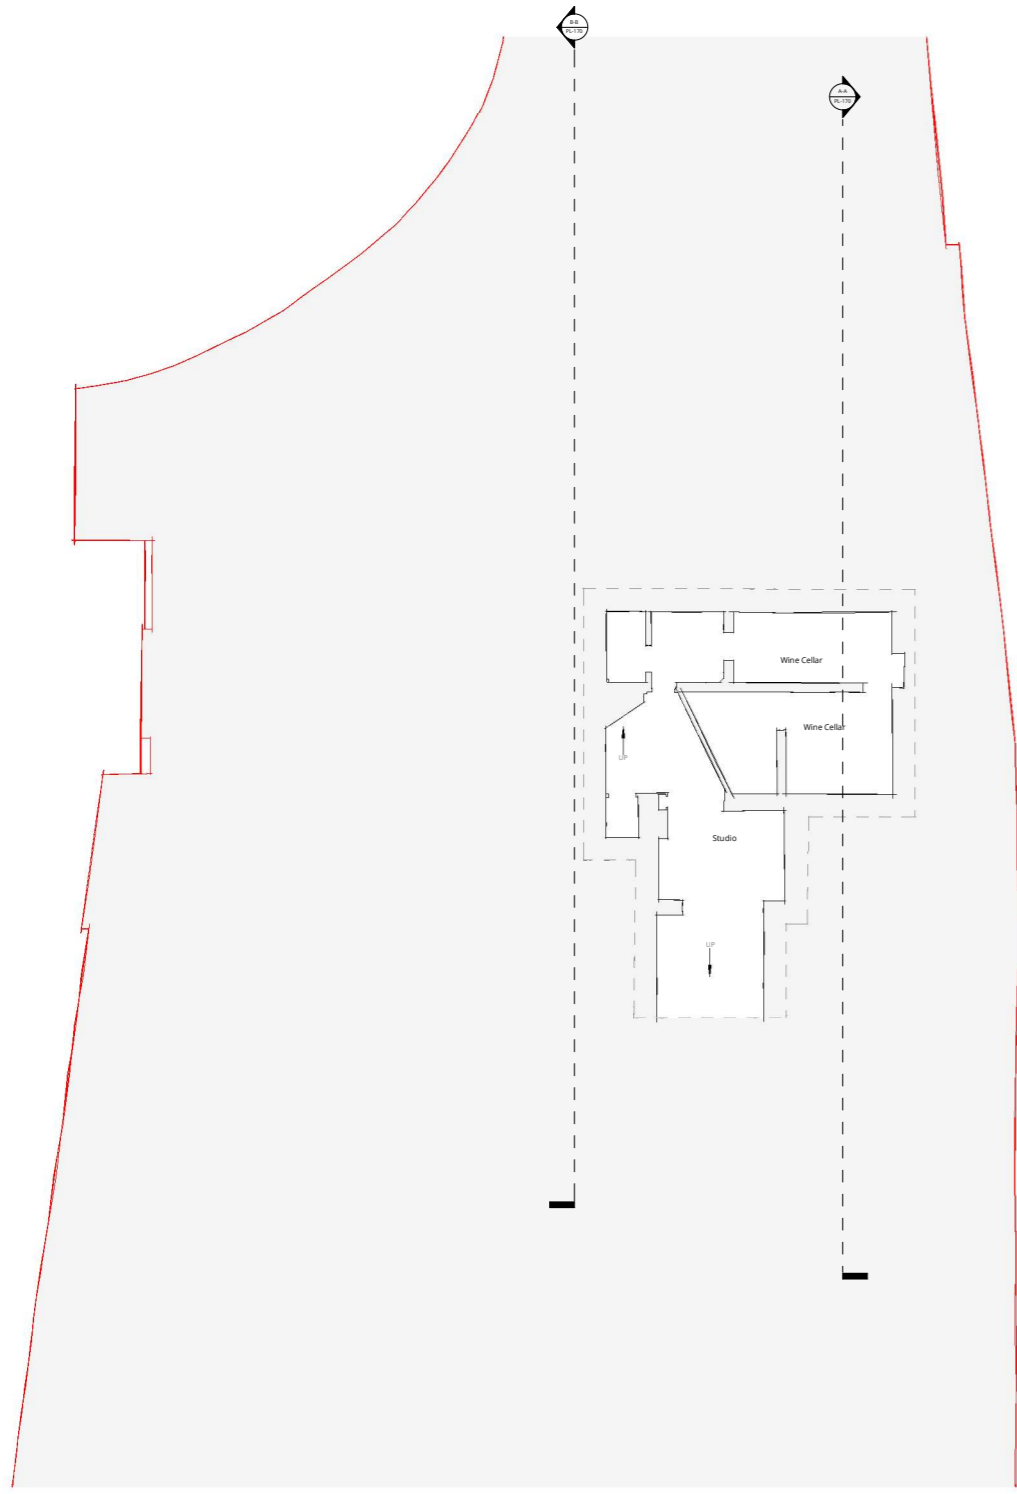

Existing Basement

1:100

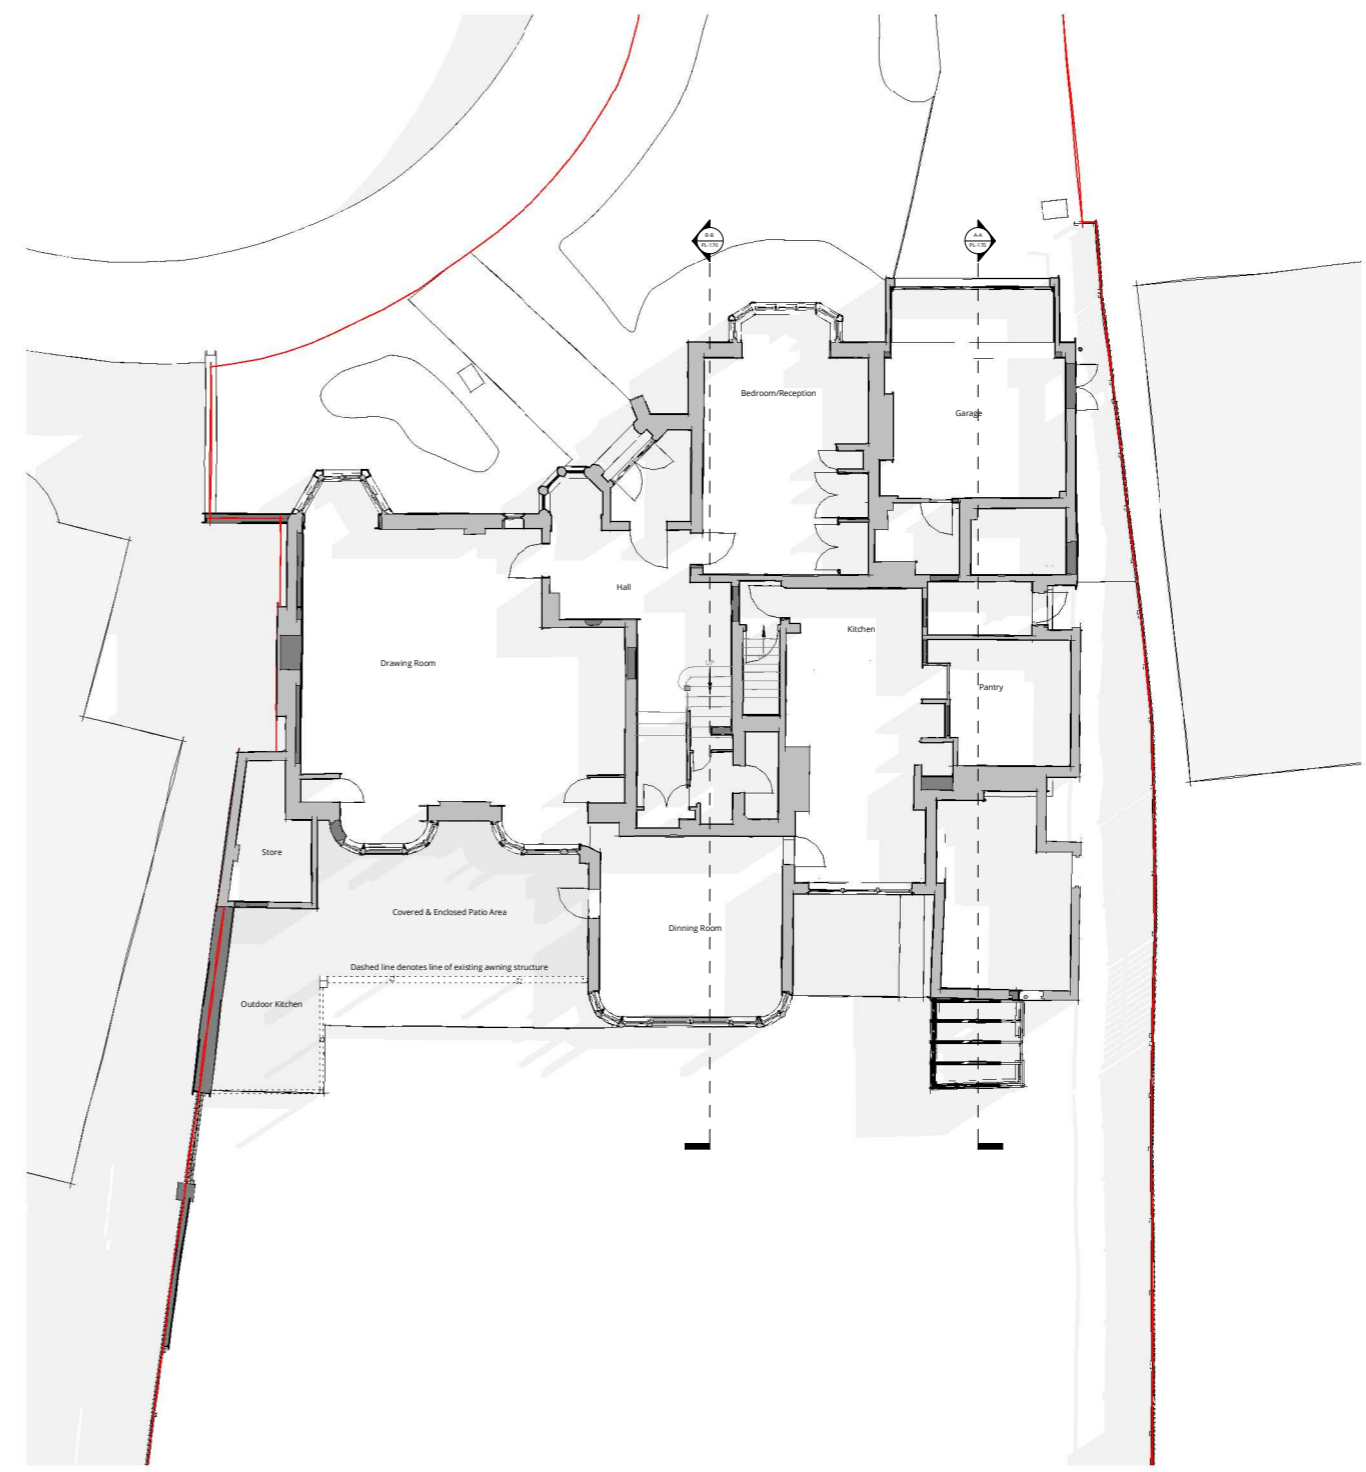

Existing Ground Floor

1:100

0	Planning Issue	12.02.25
Rev:	rev:	date:

Studi80six
www.studi80six.co.uk
01473 806000
 RIBA
 Chartered Practice

This drawing is protected under Copyright and at no time should any portion of this drawing be reproduced or copied without the permission of the Studi80six Ltd. (Design Copyright Act 1988)
This drawings must not be used for purposes other than that for which it is provided. It is supplied without liability for any errors or omissions.
Drawings only to be scaled for planning application purposes, all dimensions to be checked on site. All drawings subject to Statutory Authority Approval.

Project:
2502 45 Elsworthy Rd


Drawing Title:
Existing Plans

Dwg No: 2502 PL-150
Scale: As indicated A1 Rev.: 0

Status: **PLANNING**

Drawn: Author Checked: Checker


Date: 15.02.25

 


Key:

Key
— Site Boundary

Notes:

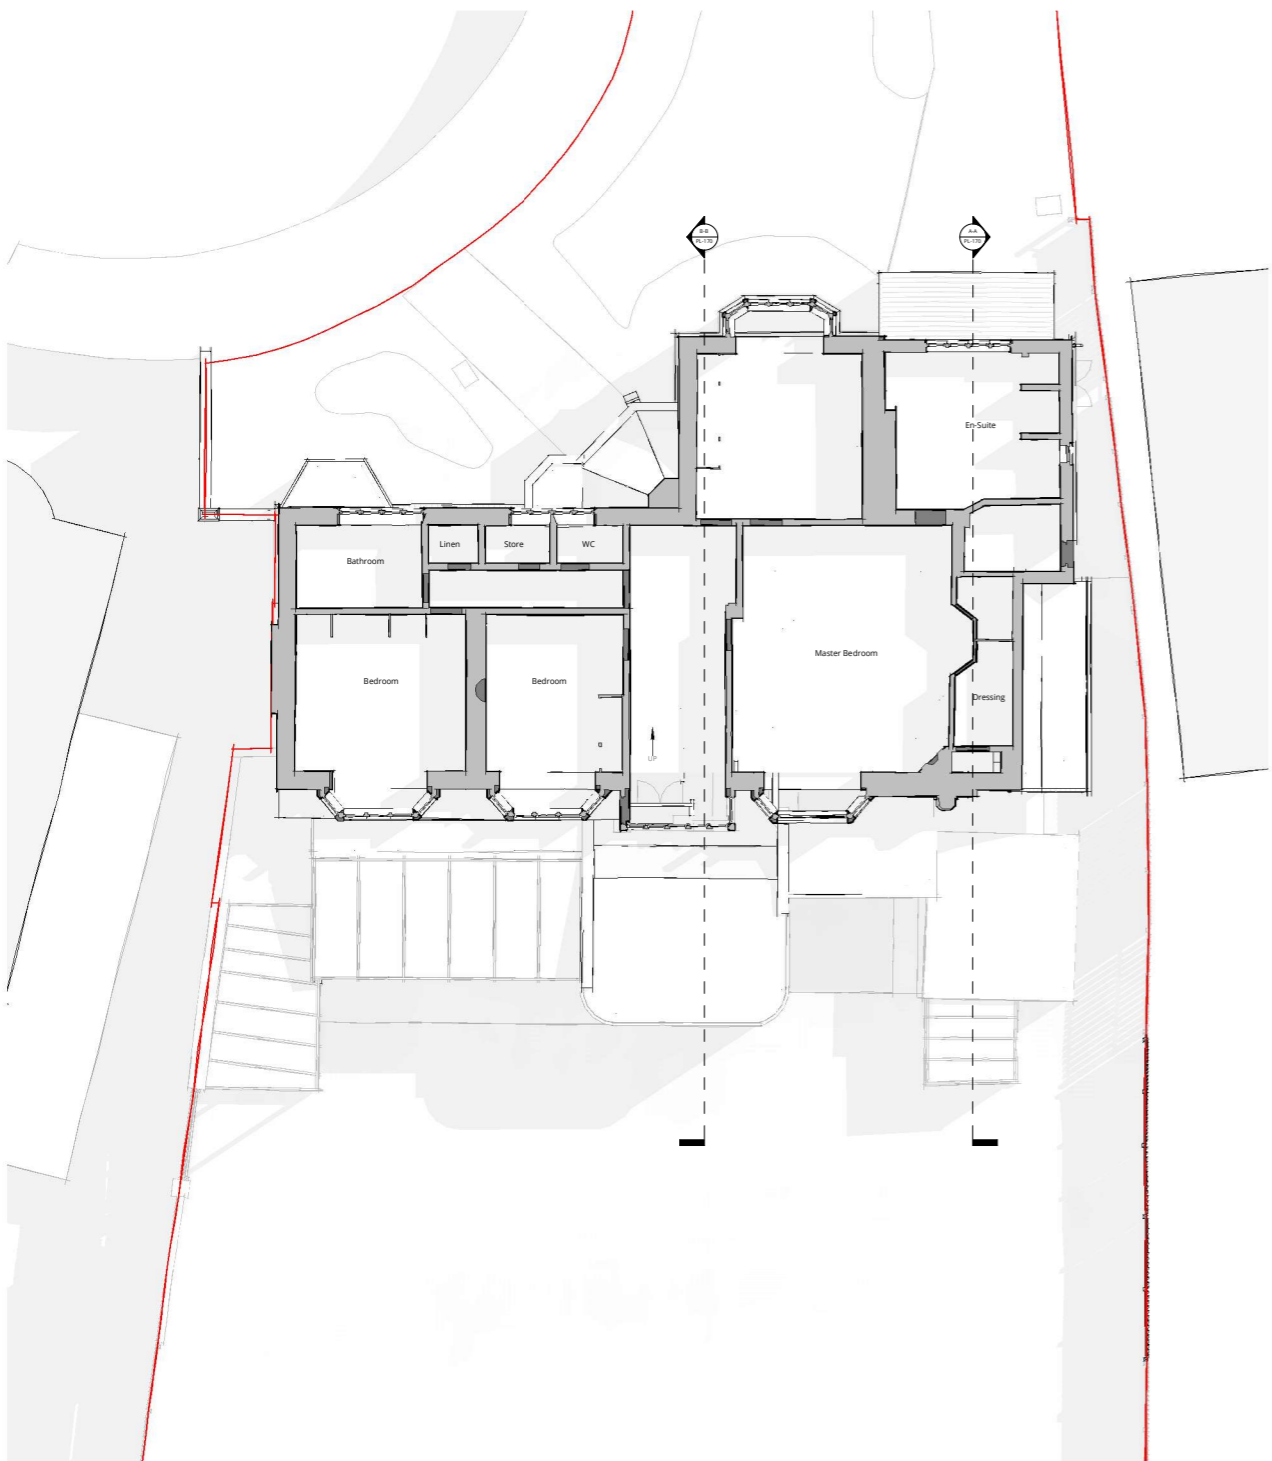

Existing First Floor
1:100

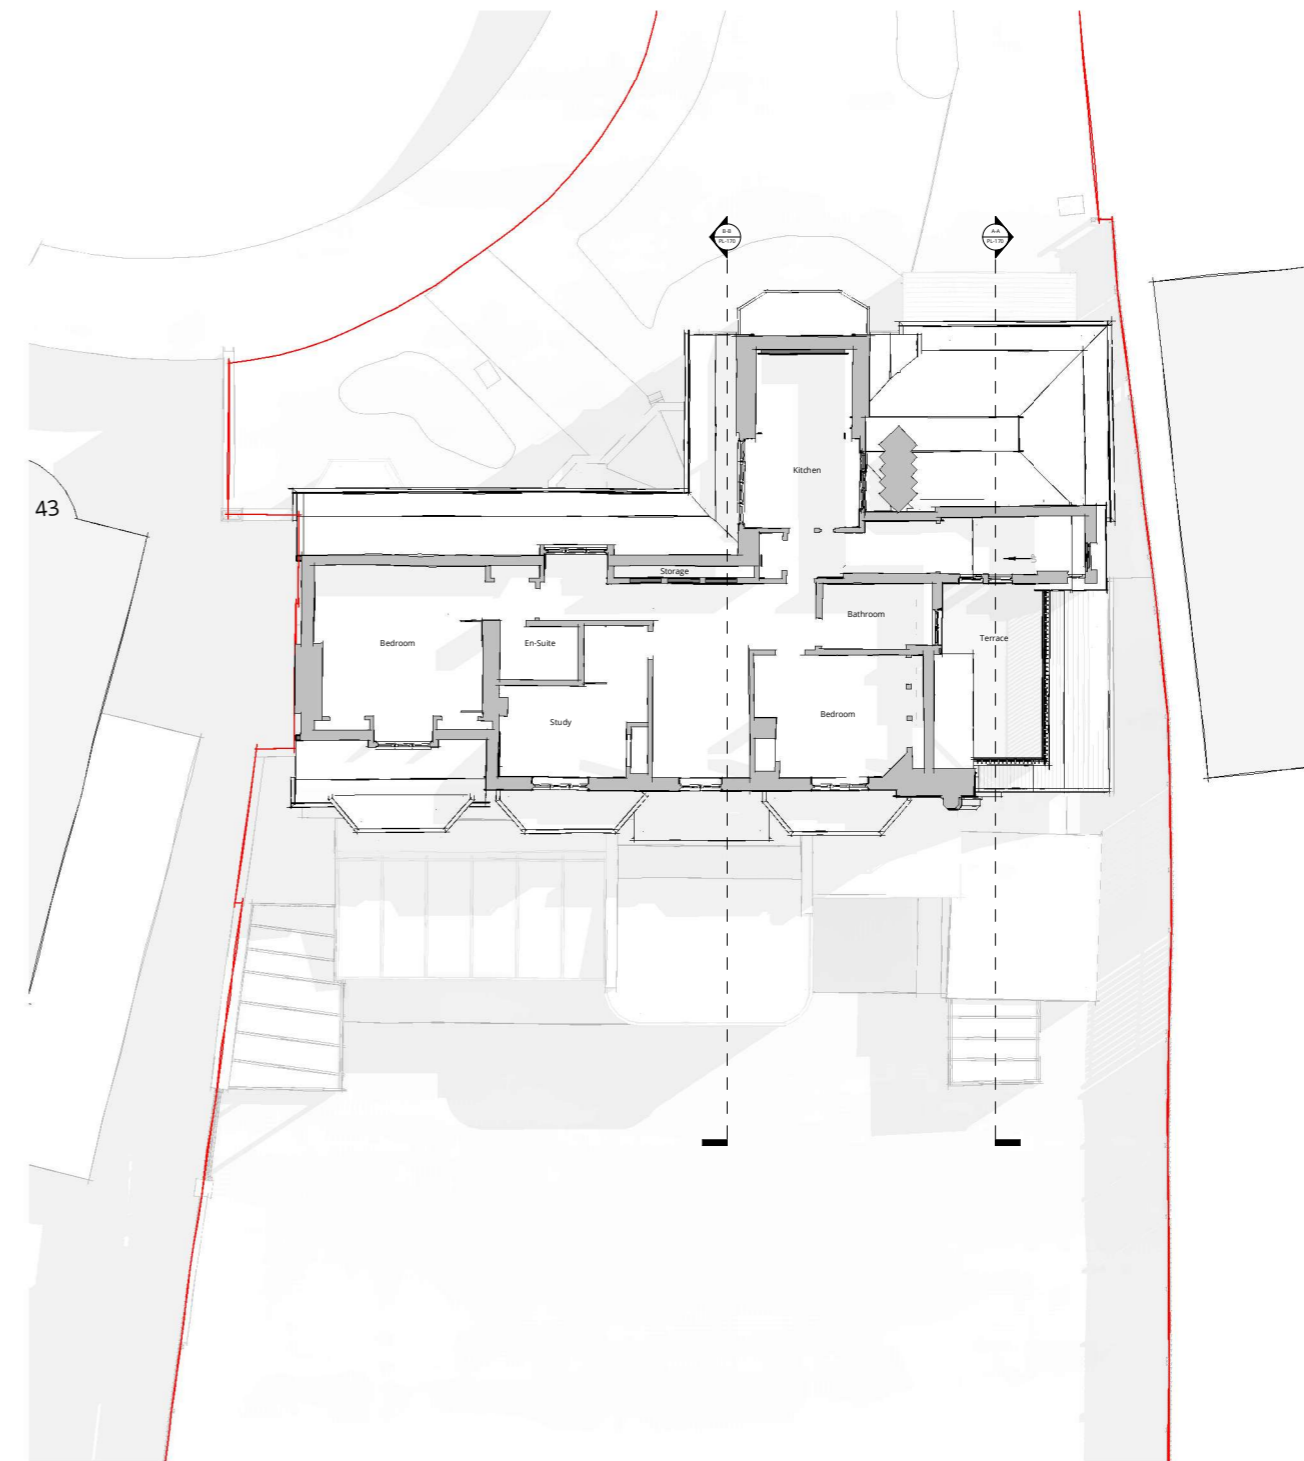

Existing Second Floor
1:100

0	Planning Issue	12.02.25
Rev:		Date:

Studi80six
RIBA
Chartered Practice

This drawing is protected under Copyright and at no time should any portion of this drawing be reproduced or copied without the permission of the Studi80six Ltd. (Design Copyright Act 1988)
This drawings must not be used for purposes other than that for which it is provided. It is supplied without liability for any errors or omissions.
Drawings only to be scaled for planning application purposes, all dimensions to be checked on site. All drawings subject to Statutory Authority Approval.

Project:
2502 45 Elsworth Rd

Drawing Title:
Existing Plans

Dwg No: 2502 PL-151
Scale: As indicated A1 Rev.: 0

Status: **PLANNING**

Drawn: Author Checked: Checker
Date: 20.02.25




1 0 1 2 3 4 5
Scale 1:100 m

Key:

Key
— Site Boundary

Notes:

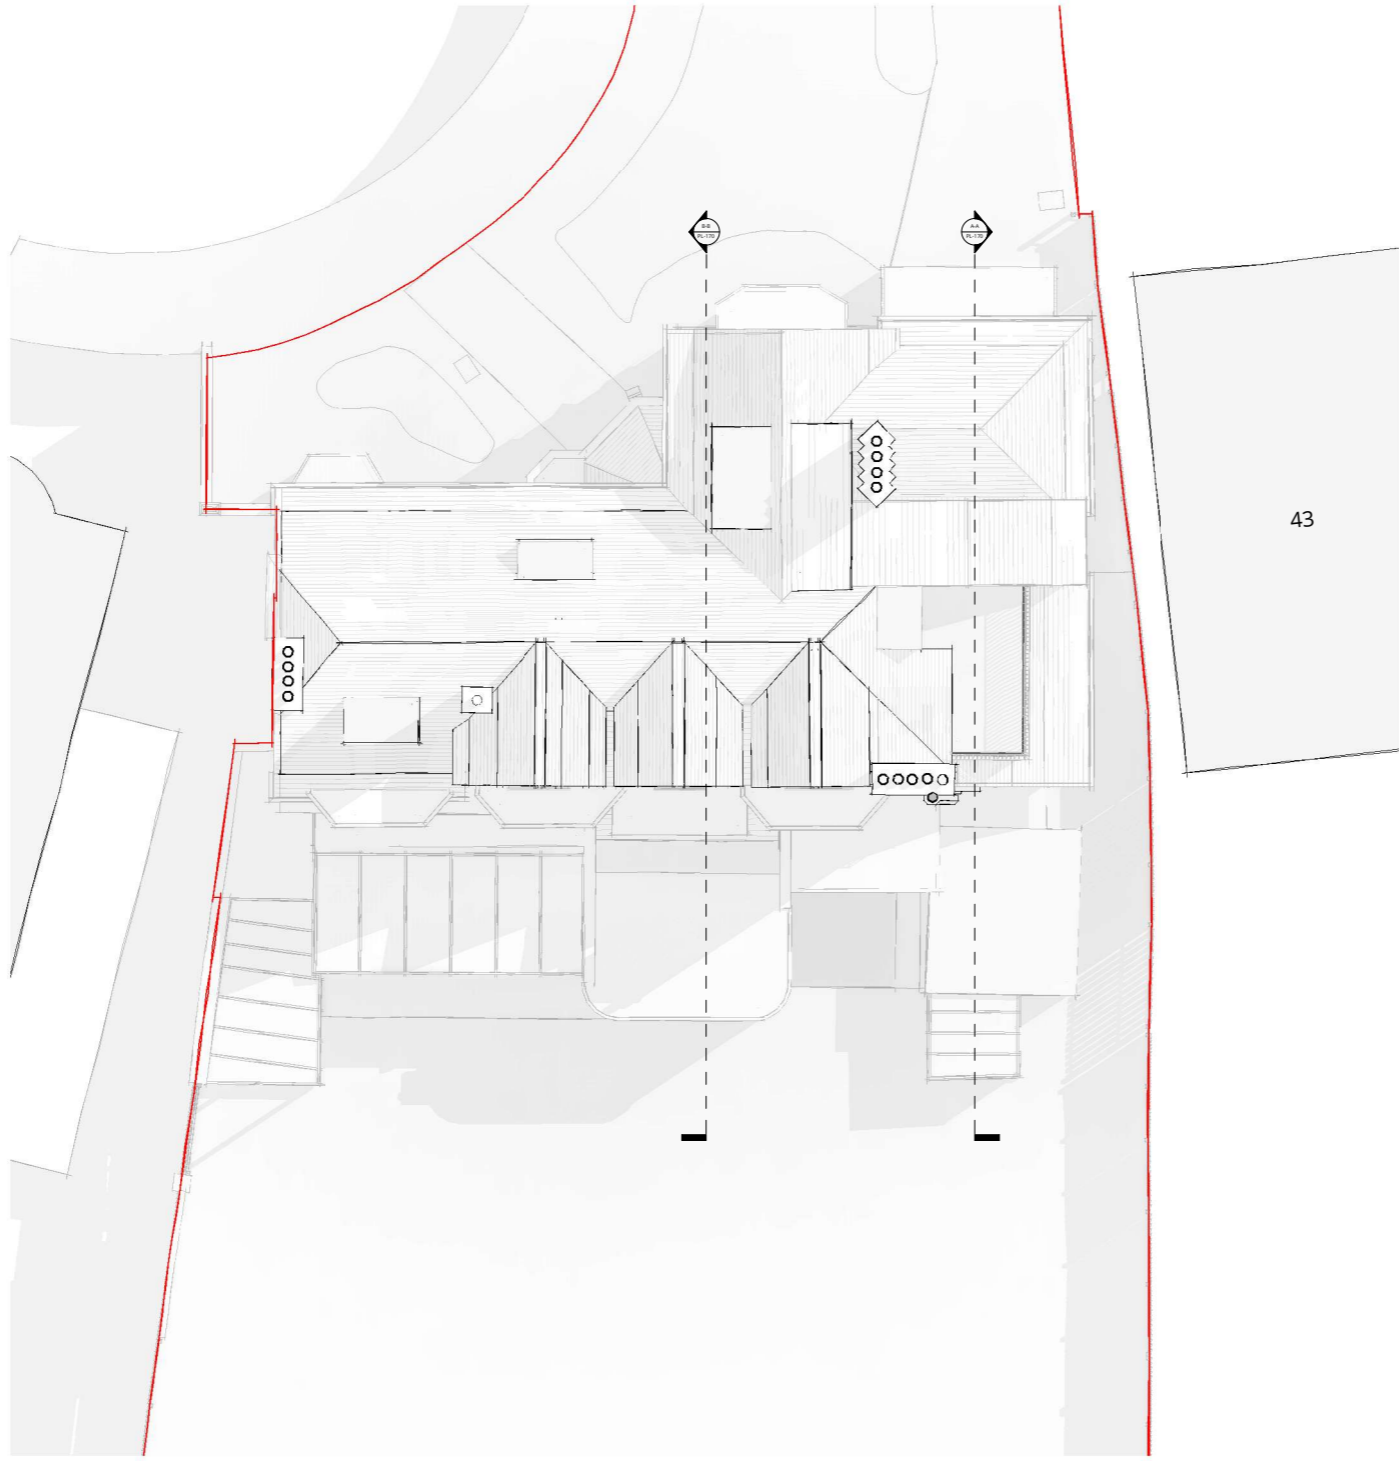

Existing Roof
1 : 100

0	Planning Issue	12.02.25
rev:		date:



This drawing is protected under Copyright and at no time should any portion of this drawing be reproduced or copied without the permission of the Studi80six Ltd. (Design Copyright Act 1988)
This drawings must not be used for purposes other than that for which it is provided. It is supplied without liability for any errors or omissions.
Drawings only to be scaled for planning application purposes, all dimensions to be checked on site. All drawings subject to Statutory Authority Approval.

Project:
2502 45 Elsworthy Rd

Drawing Title:
Existing Plans

Dwg No: 2502 PL-152
Scale: As indicated A1 Rev.: 0

Status: **PLANNING**

Drawn: EW Checked: EW
Date: 20.02.25

1 0 1 2 3 4 5
Scale 1:100 m


Key:

Notes:



Existing Front Elevation

1:100

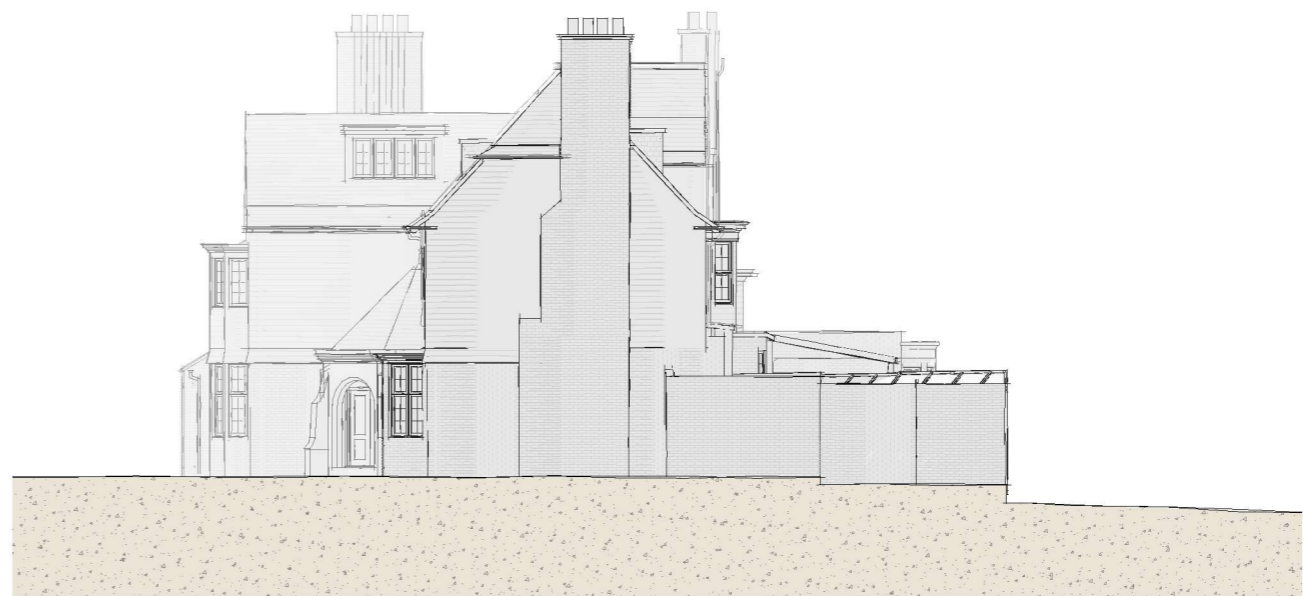

Existing Side Elevation

1:100



Existing Rear Elevation

1:100



Existing Side Elevation

1:100

Planning Issue 12.02.25
rev: date:

Studi80six
RIBA
Chartered Practice

This drawing is protected under Copyright and at no time should any portion of this drawing be reproduced or copied without the permission of the Studi80six Ltd. (Design Copyright Act 1988).
This drawing must not be used for purposes other than that for which it is provided. It is supplied without liability for any errors or omissions.
Drawings only to be scaled for planning application purposes, all dimensions to be checked on site. All drawings subject to Statutory Authority Approval.

Project:
2502 45 Elsworthy Rd

Drawing Title:
Existing Elevations

Dwg No: 2502 PL-160
Scale: 1:100 @ A1 Rev.: 0

Status: **PLANNING**

Drawn: EW Checked: EW
Date: 20.02.25

1 0 1 2 3 4 5
Scale 1:100 m


Key:

Notes:



Existing Section A-A

1:100

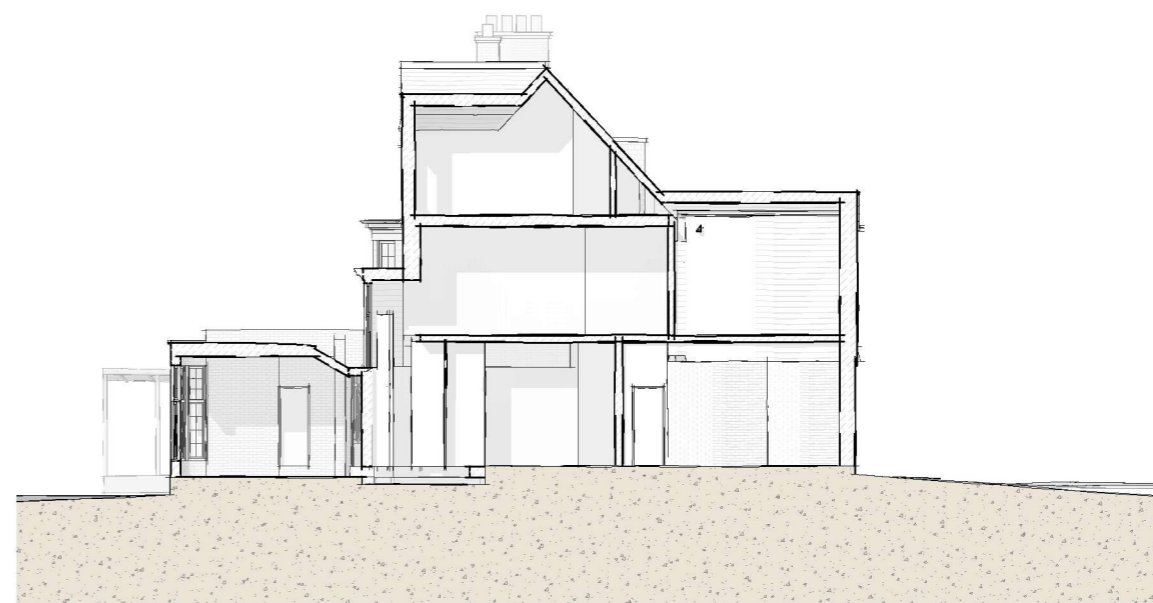

Existing Section B-B

1:100

0	Planning Issue	12.02.25
Rev:		Date:

Studi80six
www.studi80six.co.uk
RIBA
Chartered Practice

This drawing is protected under Copyright and at no time should any portion of this drawing be reproduced or copied without the permission of the Studi80six Ltd. (Design Copyright Act 1988)
This drawings must not be used for purposes other than that for which it is provided. It is supplied without liability for any errors or omissions.
Drawings only to be scaled for planning application purposes, all dimensions to be checked on site. All drawings subject to Statutory Authority Approval.

Project:
2502 45 Elsworthy Rd

Drawing Title:
Existing Sections

Dwg No: 2502 PL-170
Scale: 1:100 @ A1 Rev.: 0

Status: **PLANNING**

Drawn: EW Checked: EW
Date: 20.02.25