




EXISTING RHS ELEVATION

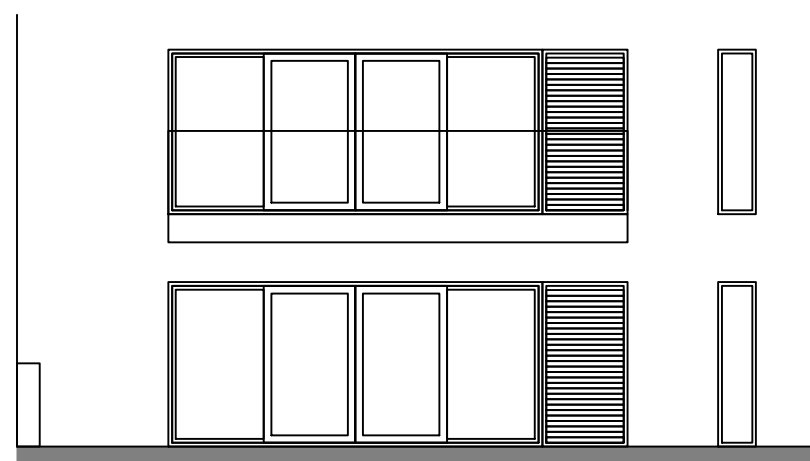


EXISTING REAR ELEVATION

 

EXISTING LHS ELEVATION

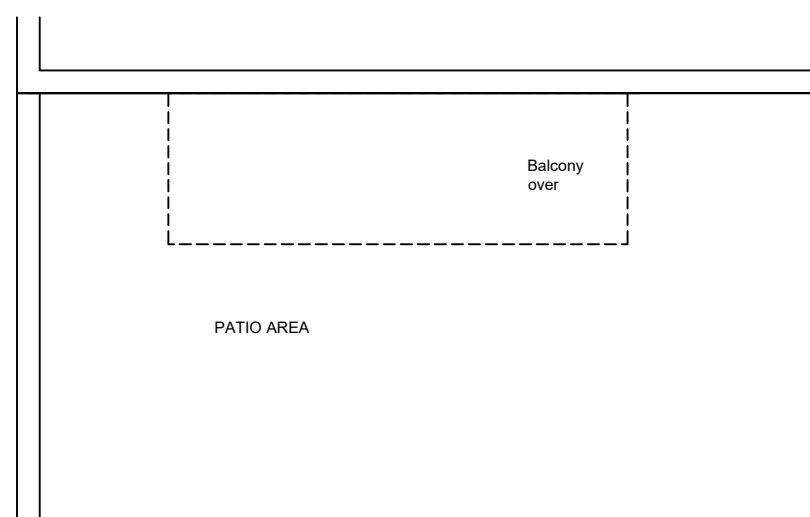

EXISTING GROUND FLOOR PLAN / ROOF PLAN

 

Drawing Title:
Existing Floor Plan / Elevations
Caulfield House, 1 Penrose gardens,
London, NW3 7BF

Lanai Outdoor



Dwg No: LA2216.03a

Date: 01/2025

Client: Jerone

Scale: 1:100 @ A3