




PROPOSED RHS ELEVATION

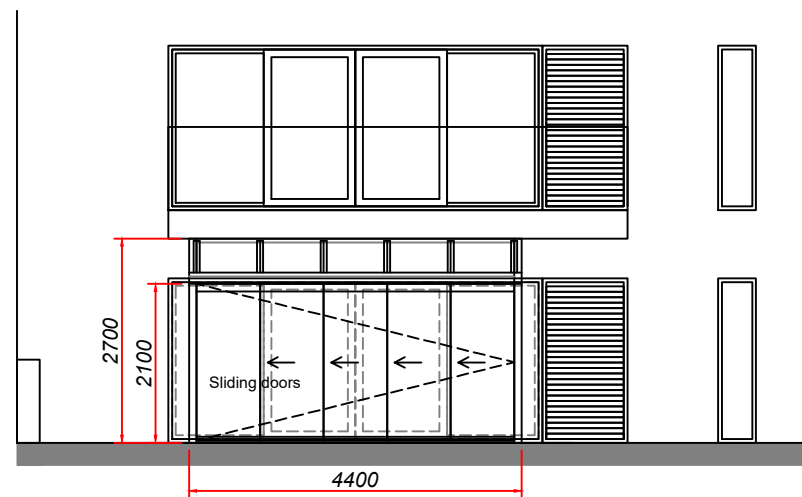


PROPOSED REAR ELEVATION

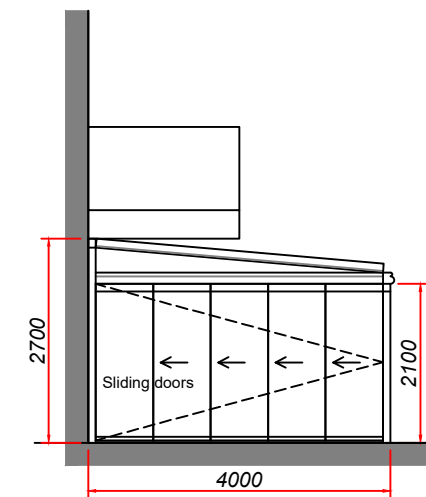

PROPOSED LHS ELEVATION

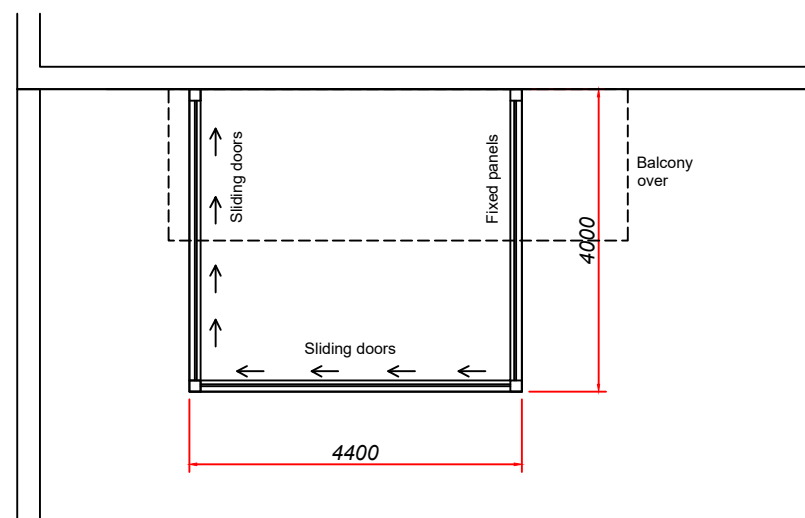

PROPOSED GROUND FLOOR PLAN

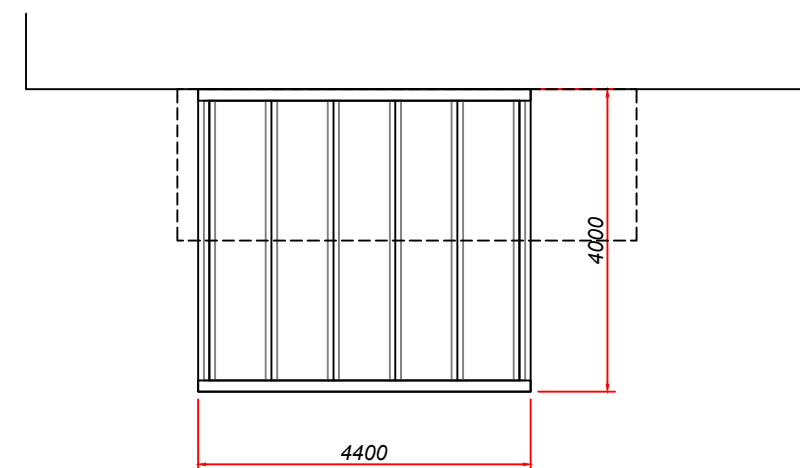

PROPOSED ROOF PLAN



Drawing Title:  
Proposed Floor Plan / Elevations  
Caulfield House, 1 Penrose gardens,  
London, NW3 7BF

Dwg No: LA2216.04a  
Client: Jerone

Lanai Outdoor

Date: 01/2025  
Scale: 1:100 @ A3

**LANAI**  
OUTDOOR  
COMMERCIAL