



Front elevation

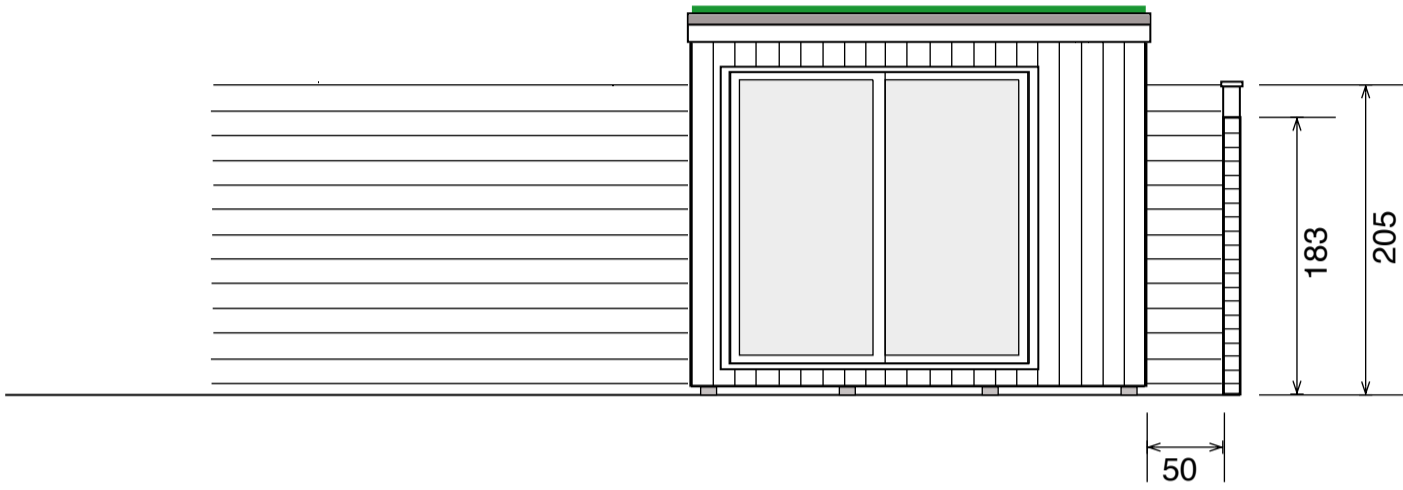

Left side elevation

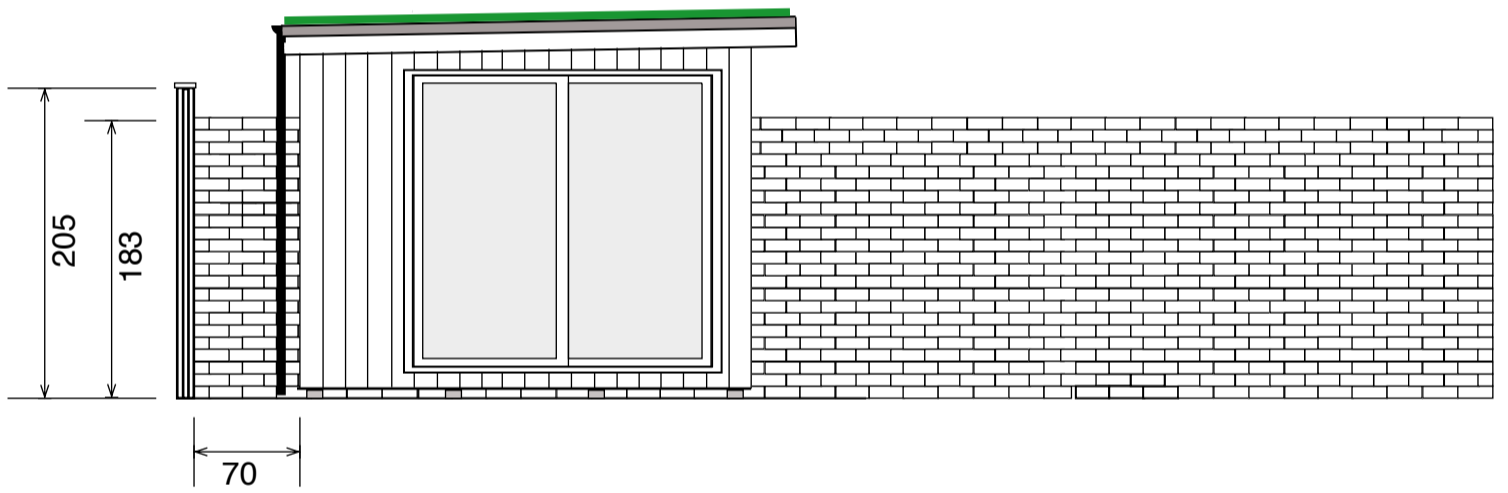

**Proposed garden room
Boundary heights**

Site: 5A Belsize Square, NW3 4HT

Scale 1:50 @ A3

Dimensions in centimetres
Garden2office Ltd February 2025

