






PROPOSED FRONT ELEVATION

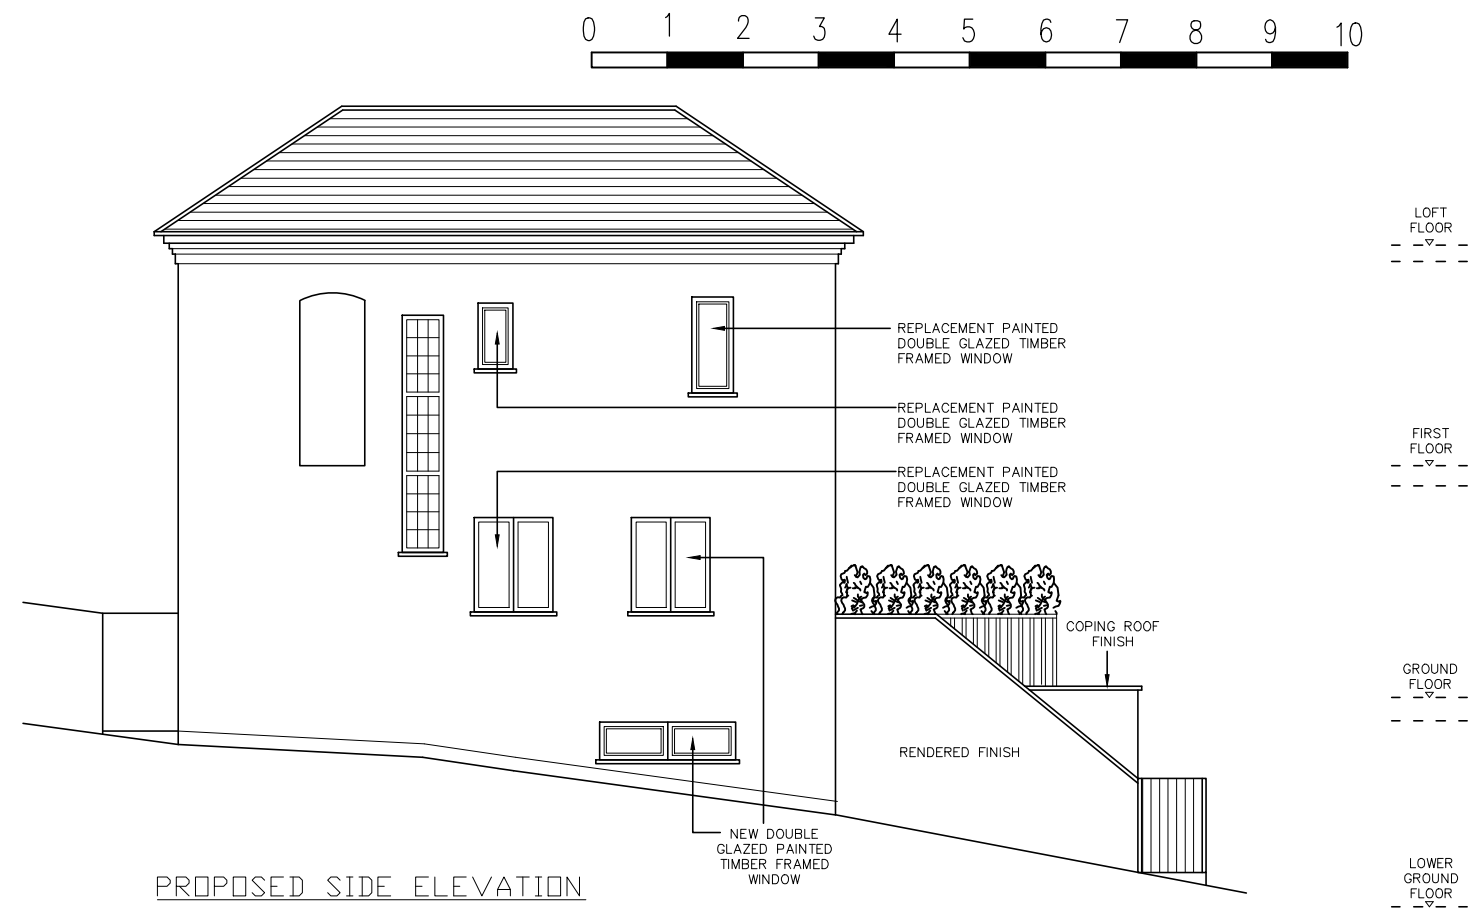

PROPOSED SIDE ELEVATION

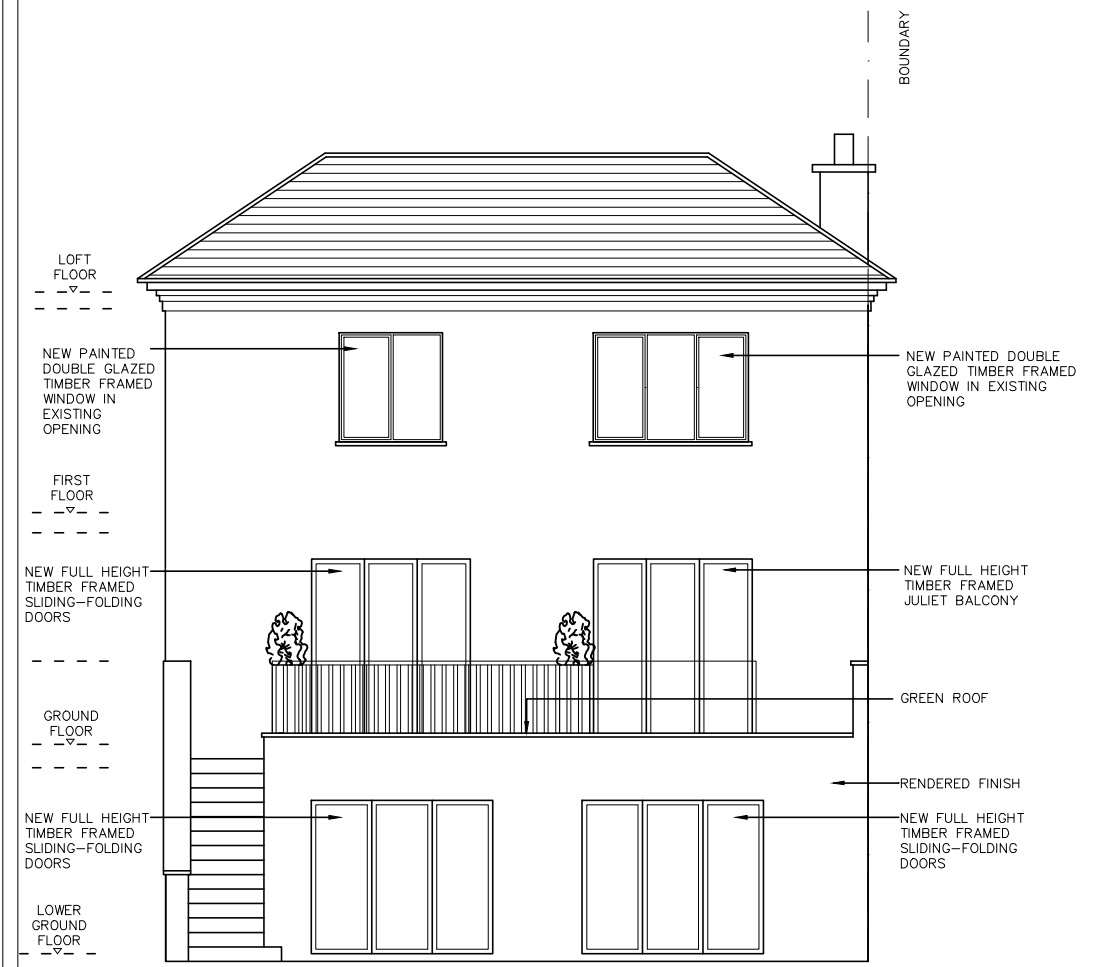

PROPOSED REAR ELEVATION

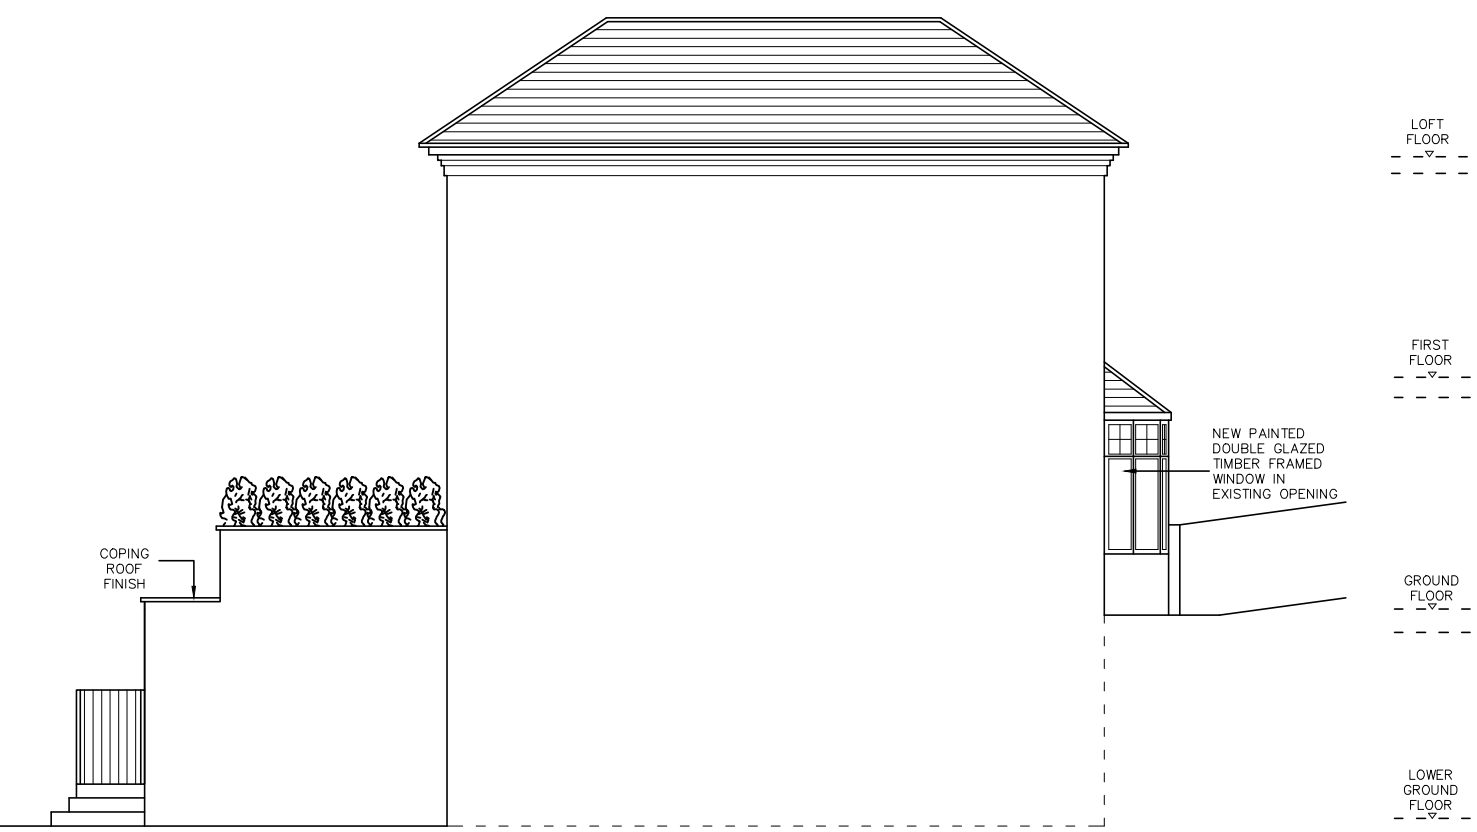

PROPOSED SIDE ELEVATION



Notes:
 This drawing is copyright and must not be reproduced wholly or in part without prior permission.
 All work must be carried out in accordance with statutory requirements, all relevant British Standards and codes of practice.
 Any variations to the proposals shown on this drawing is to be agreed with the architect prior to construction.

© copyright	
NATALIE LEIWY CHARTERED ARCHITECTS	
27 Hillcrest Avenue Edgware Middlesex HAB 8NZ Tel: 0208 238 2420 Mob: 07956 924 536 E-mail: info@natalieleiwy.co.uk Web: www.natalieleiwy.co.uk	
Client: Shohreh Beski and Farhad Aref – Adib	
Job Title: 40 BRAMSHILL GARDENS LONDON NW5 1JH	
Drawing Title: PROPOSED ELEVATIONS	
Scale: 1:100	Sheet Size: A3
Date: FEB 25'	
Drawing No: 23-1220-07 E	Revision: