



Finchley Road - External Signage

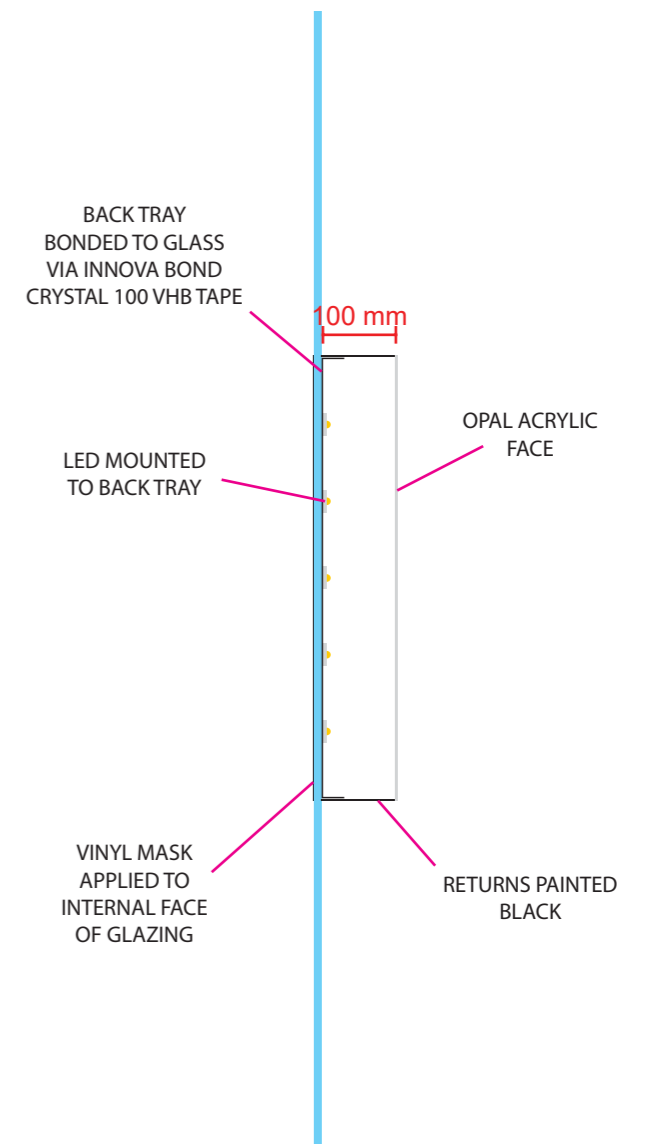


PROFILE
SHOWN AT 1:10




2 No. SETS OF BUILT UP RIMLESS LETTERS WITH FLUSH FINISH OPAL ACRYLIC FACES
 LETTERS TO HAVE 100MM BLACK RETURNS, FACES LIT VIA INTERNAL LED
 LETTERS BONDED TO GLAZING WITH INNOVA BOND CRYSTAL 100 VHB TAPE ON FRONT AND WEST ELEVATIONS

Date: 25.02.2025	Drawing No. PSS12614-A Page 1 / 3	Artist SO	Status Production	Colours					DRAGONFLY SIGN AND DISPLAY Sainsbury Way, Hessle, HU13 9NX. Tel: 01482 500033 Email: info@dragonflyprojects.co.uk Web: dragonflysigns.co.uk
			Scale 1:20 @ A3	<input type="text" value="0,0,0"/>	<input type="text" value="0,0,0"/>	<input type="text" value="0,0,0"/>	<input type="text" value="0,0,0"/>		

Finchley Road - External Signage

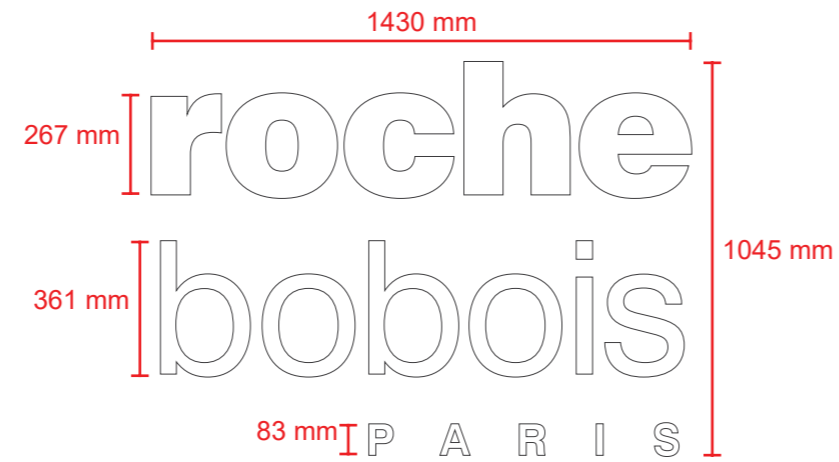

PROFILE
SHOWN AT 1:10

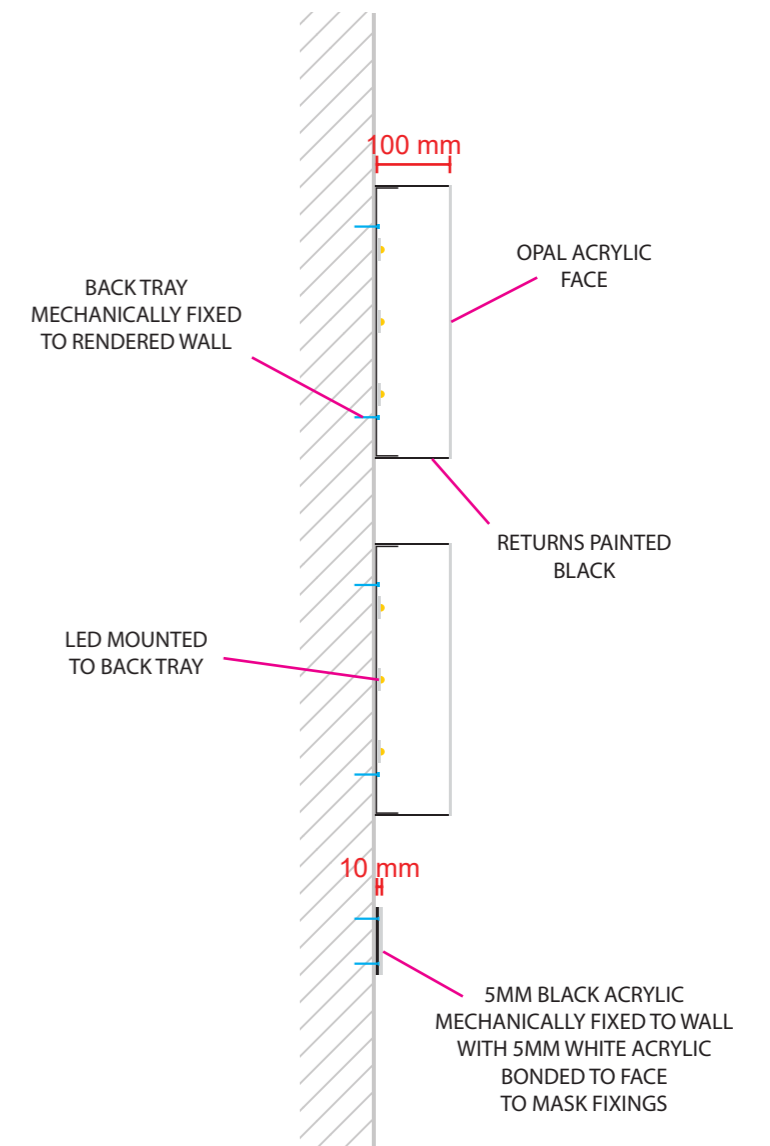

1 No. SET OF BUILT UP RIMLESS LETTERS WITH FLUSH FINISH OPAL ACRYLIC FACES
 "ROCHE BOBOIS" LETTERS TO HAVE 100MM BLACK RETURNS, FACES LIT VIA INTERNAL LED
 "PARIS" LETTERS TO BE 2 LAYERS OF 5MM ACRYLIC (BASE BLACK, FACE WHITE), NON ILLUMINATED
 LETTERS MECHANICALLY FIXED TO RENDERED WALL ON WEST ELEVATION

Date: 25.02.2025	Drawing No. PSS12614-A Page 2 / 3	Artist SO	Status Production	Colours			
			Scale 1:20 @ A3	<input type="text" value="0,0,0"/>	<input type="text" value="0,0,0"/>	<input type="text" value="0,0,0"/>	<input type="text" value="0,0,0"/>


rochebobois
P A R I S

DRAGONFLY SIGN AND DISPLAY
 Sainsbury Way, Hessle, HU13 9NX.
 Tel: 01482 500033
 Email: info@dragonflyprojects.co.uk
 Web: dragonflysigns.co.uk


Finchley Road - External Signage



Front Elevation

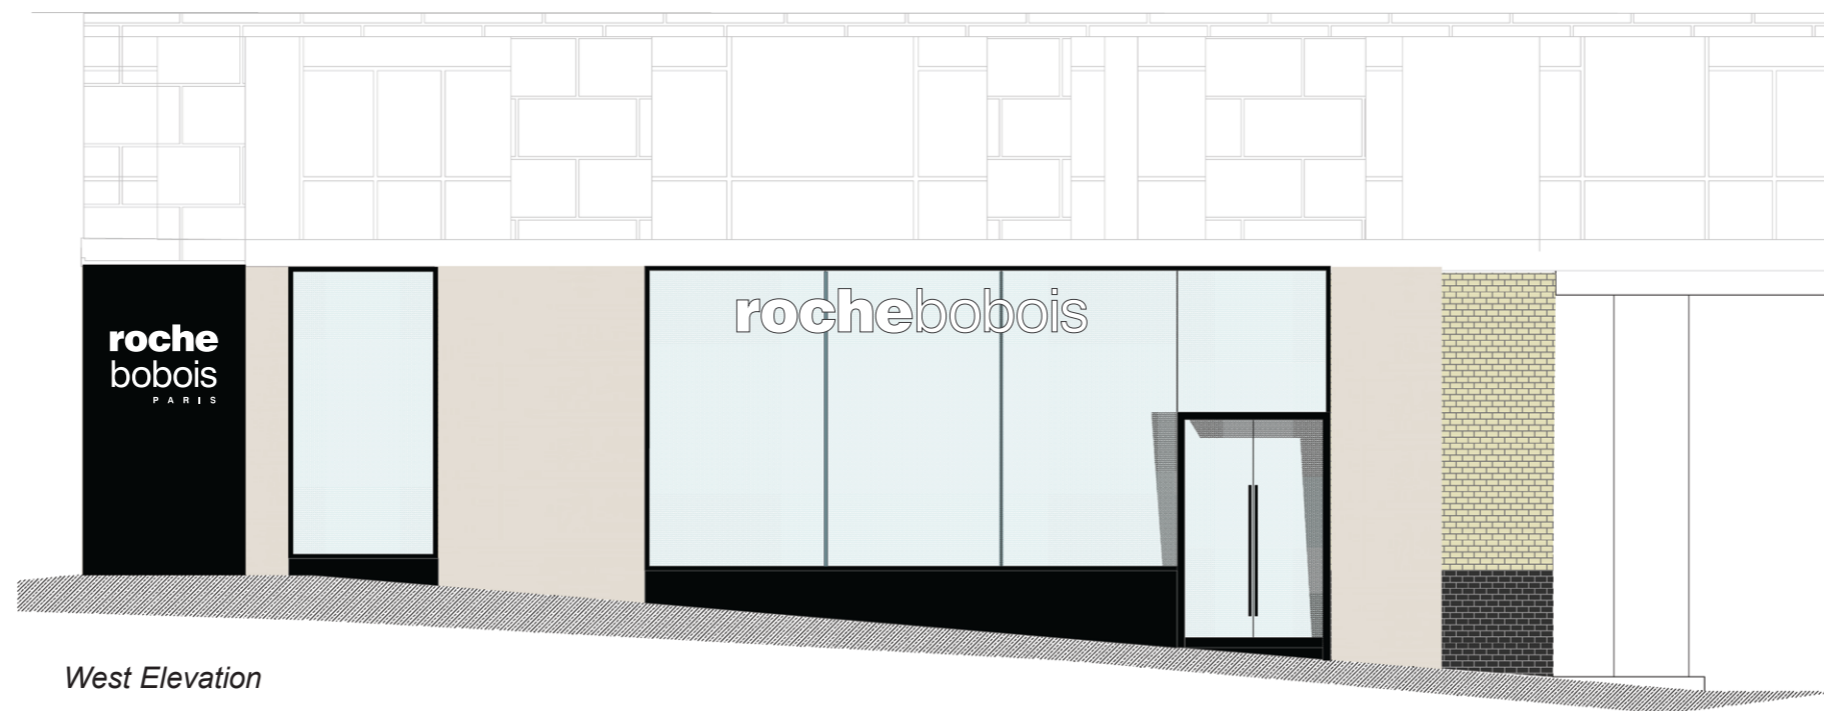

West Elevation

Date: 25.02.2025	Drawing No. PSS12614-A Page 3 / 3	Artist SO	Status Production Scale 1:20 @ A3	Colours <div style="display: flex; justify-content: space-around;"> <div style="border: 1px solid black; width: 30px; height: 30px; background-color: white; text-align: center;">0,0,0,0</div> </div>		DRAGONFLY SIGN AND DISPLAY Sainsbury Way, Hessle, HU13 9NX. Tel: 01482 500033 Email: info@dragonflyprojects.co.uk Web: dragonflysigns.co.uk
----------------------------	------------------------------------------------	---------------------	--------------------------------------------------------------	---	---------------------------------------------------------------------------------------	---