



These plans are project and site specific and shall only be used for their intended purpose unless otherwise permitted by written consent of Brian O'Reilly Architects.

All dimensions shown are indicative and must be double checked on site by the contractor. Any inconsistencies found must be reported to Brian O'Reilly Architects.

DO NOT SCALE FROM THE DRAWINGS.

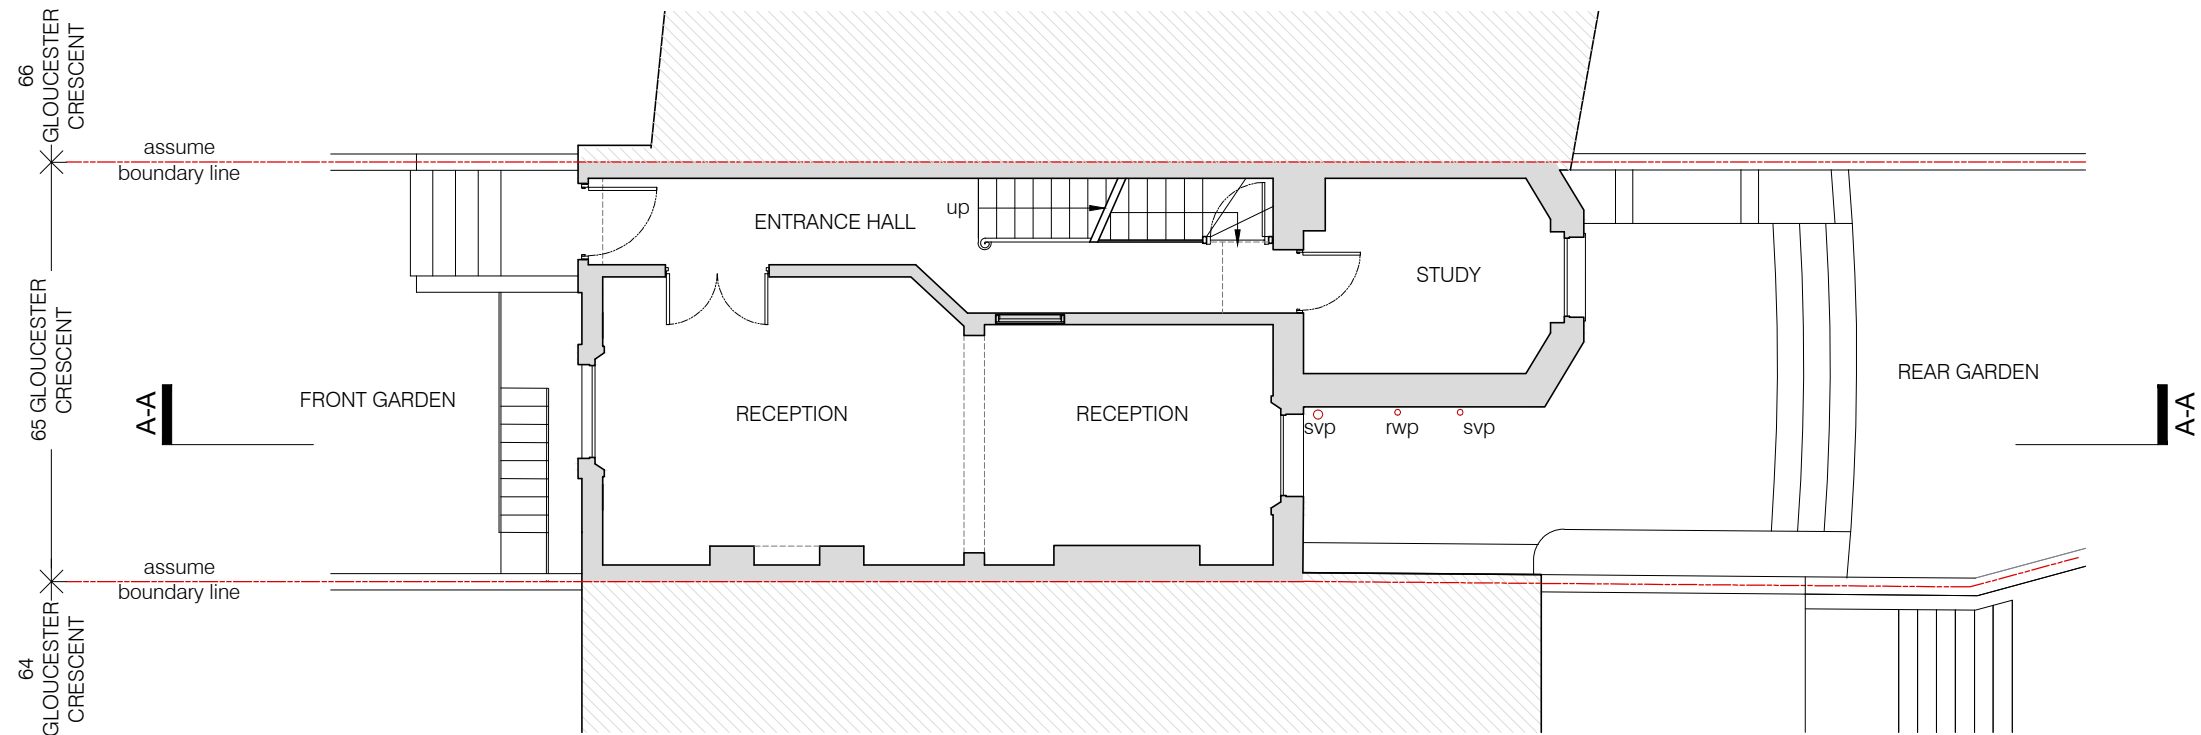

01 EXISTING UPPER FIRST FLOOR PLAN
scale 1:100

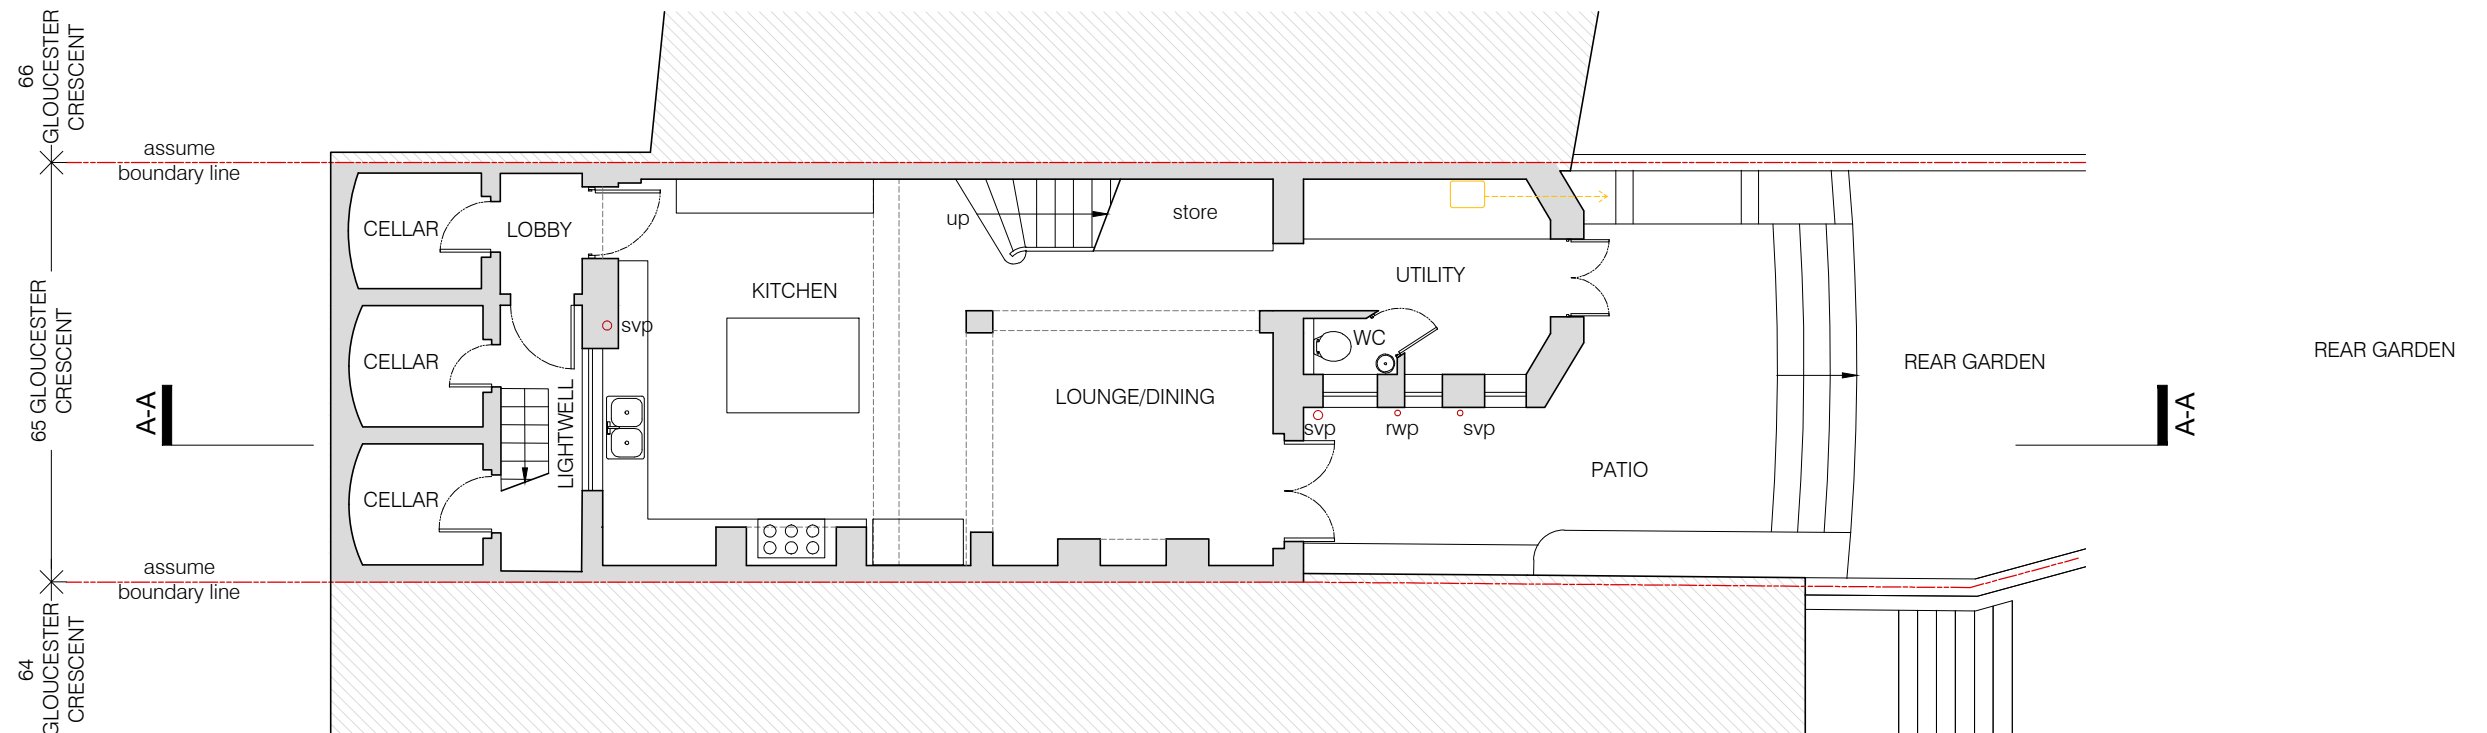

02 EXISTING LOWER GROUND FLOOR PLAN
scale 1:100



0 2 4 10m

65 GLOUCESTER CRESCENT, LONDON, NW1 7EG

BRIAN O'REILLY ARCHITECTS

31 Oval Road, London, NW1 7EA +44 (0)20 7267 1184
www.brianoreillyarchitects.com mail@brianoreillyarchitects.com

EXISTING/593-101-E

drawing
EXIST. LOWER & UPPER
GROUND FLOOR PLANS

scale
1:100 @ A3

date
Feb 2025