


This drawing is protected under Copyright and at no time should any portion of this drawing be reproduced or copied without the permission of the Architect (Design Copyright Act 1988).  
 This drawing must not be used for purposes other than that for which it was provided. It is supplied without liability for any errors or omissions.  
 Drawings only to be scaled for planning application purposes, all dimensions to be checked on site. All drawings subject to Statutory Authority Approval.

**Notes:**  
 1 0 1 2 3 4 5  
 SCALE 1:100 m

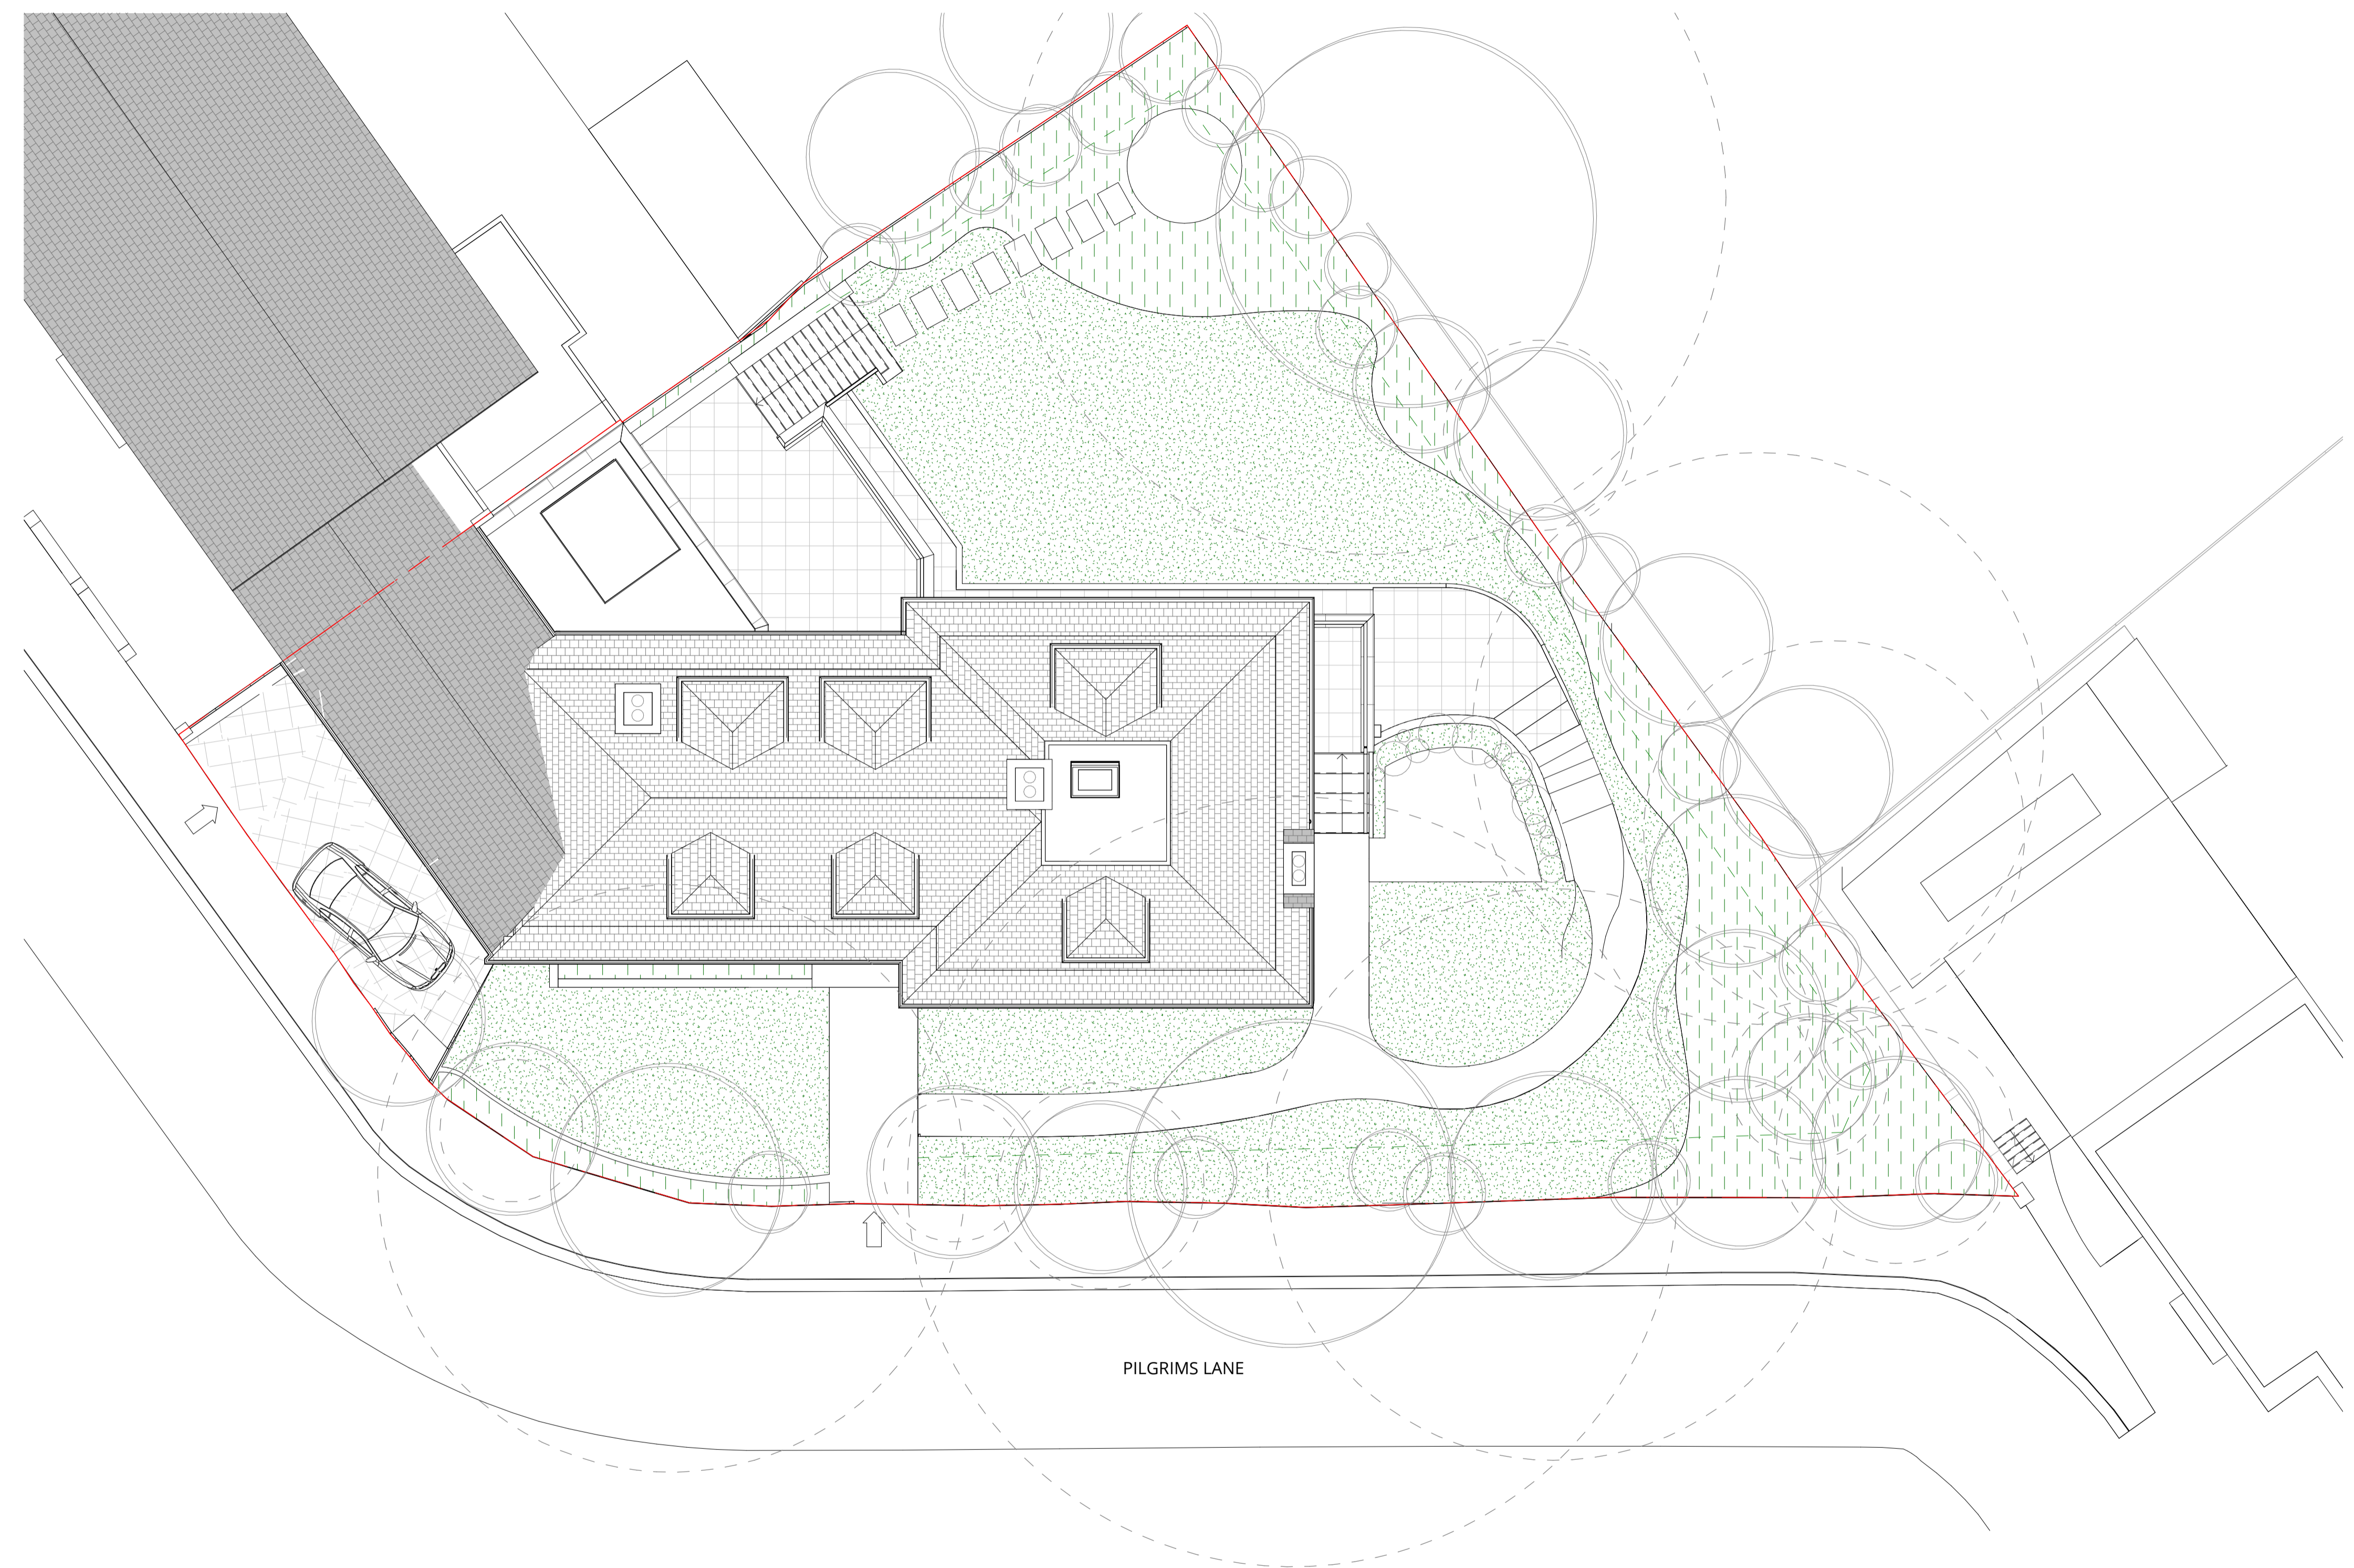

**Proposed Site Plan Planning**  
 1 : 100

Rev	Description	Date	Drawn	Ckd
0	First Planning Issue	25.01.07		



16 lambton place  
 notting hill  
 london w112sh  
 t 02072293125  
 f 02072293257  
 e info@wolffarchitects.co.uk

status: **CONSTRUCTION**


project: **12 Pilgrim's Lane  
 Hampstead, London  
 NW3 1SN**

drawing title: **Proposed Site Plan**


date: **09/03/24** | scale: **1 : 100**

dwg no: **2160-PL1-011** | rev no: **0**

This drawing is protected under Copyright and at no time should any portion of this drawing be reproduced or copied without the permission of the Architect (Design Copyright Act 1988).  
 This drawing must not be used for purposes other than that for which it was provided. It is supplied without liability for any errors or omissions.  
 Drawings only to be scaled for planning application purposes, all dimensions to be checked on site. All drawings subject to Statutory Authority Approval.

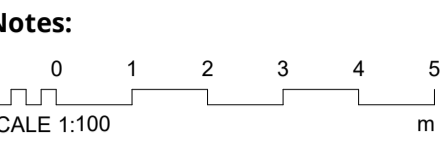

- Existing
  - Proposed
  - Approved Scheme
- Application Ref:  
2022/2398/P

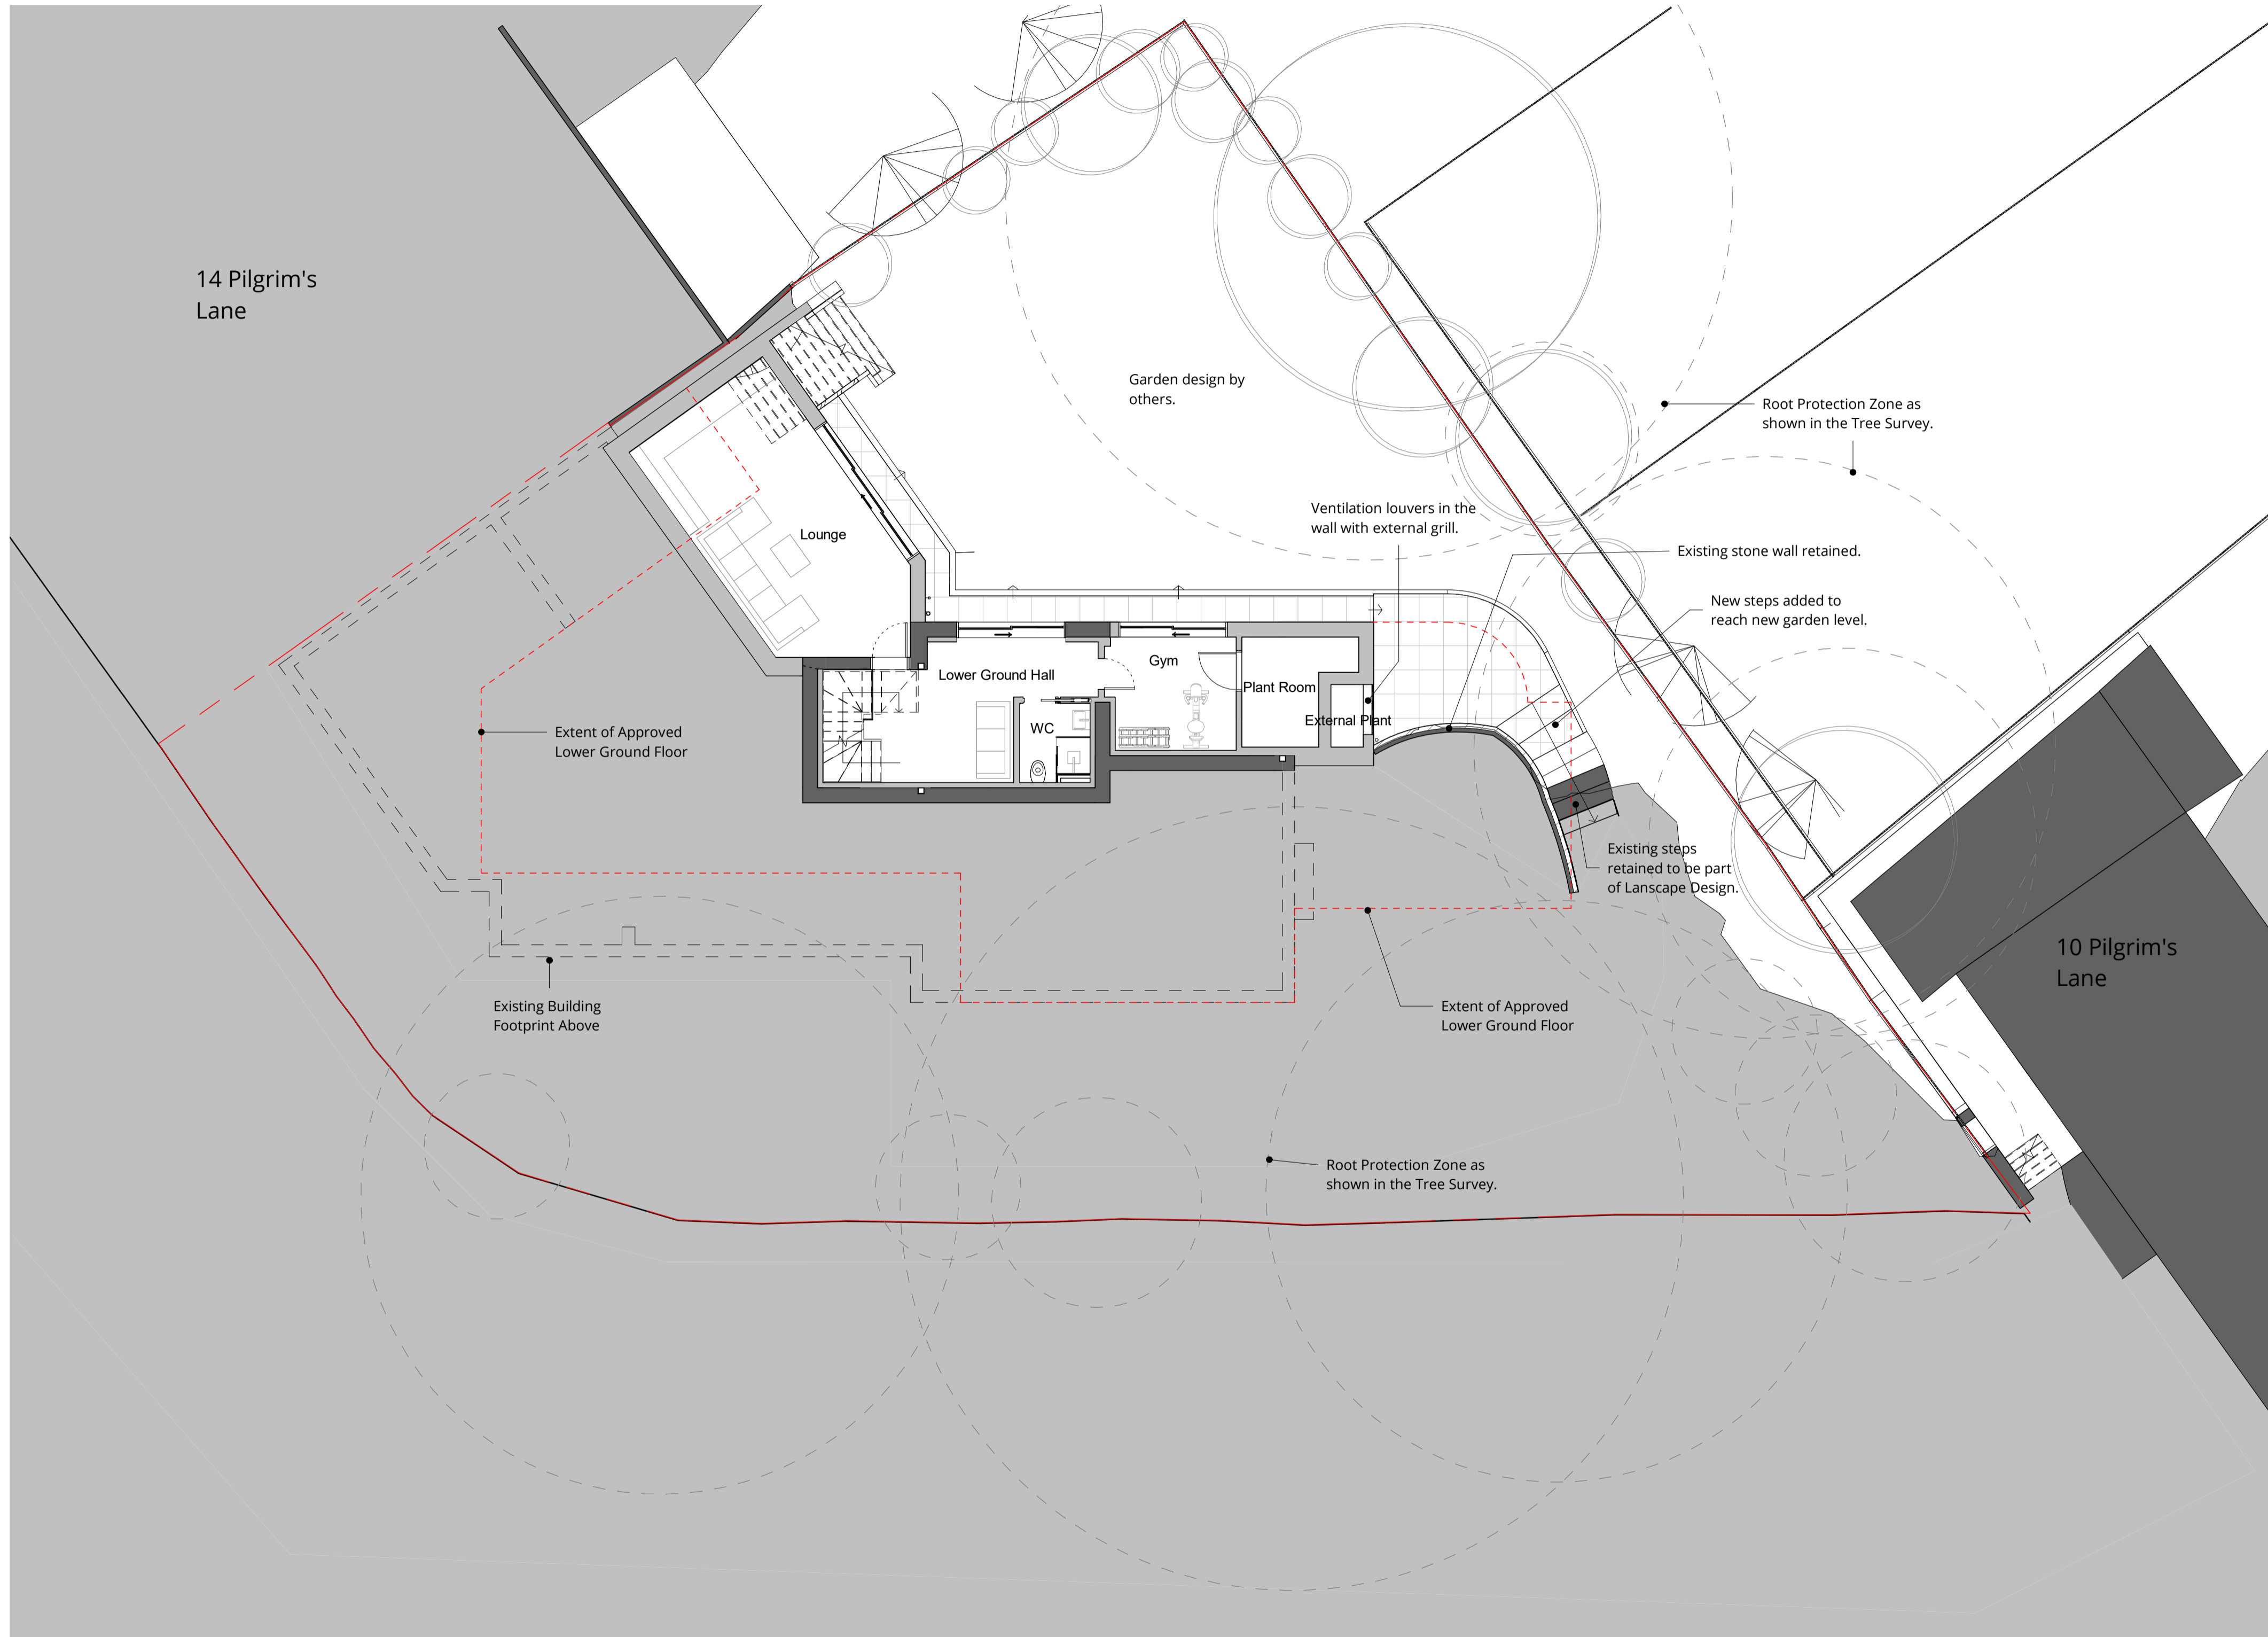

Rev	Description	Date	Drawn	Ckd
0	First Planning Issue	25.01.07		



16 lambton place  
 notting hill  
 london w112sh  
 t 02072293125  
 f 02072293257  
 e info@wolffarchitects.co.uk

status: **CONSTRUCTION**


project: **12 Pilgrim's Lane  
 Hampstead, London  
 NW3 1SN**

drawing title: **Proposed Lower  
 Ground Floor Plan**


date: **02/21/24** | scale: **1:100**

dwg no: **2160-PL1-201** | rev no: **0**

This drawing is protected under Copyright and at no time should any portion of this drawing be reproduced or copied without the permission of the Architect (Design Copyright Act 1988).  
 This drawing must not be used for purposes other than that for which it was provided. It is supplied without liability for any errors or omissions.  
 Drawings only to be scaled for planning application purposes, all dimensions to be checked on site. All drawings subject to Statutory Authority Approval.

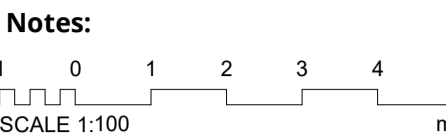

- Existing
  - Proposed
  - Approved Scheme
- Application Ref:  
2022/2398/P

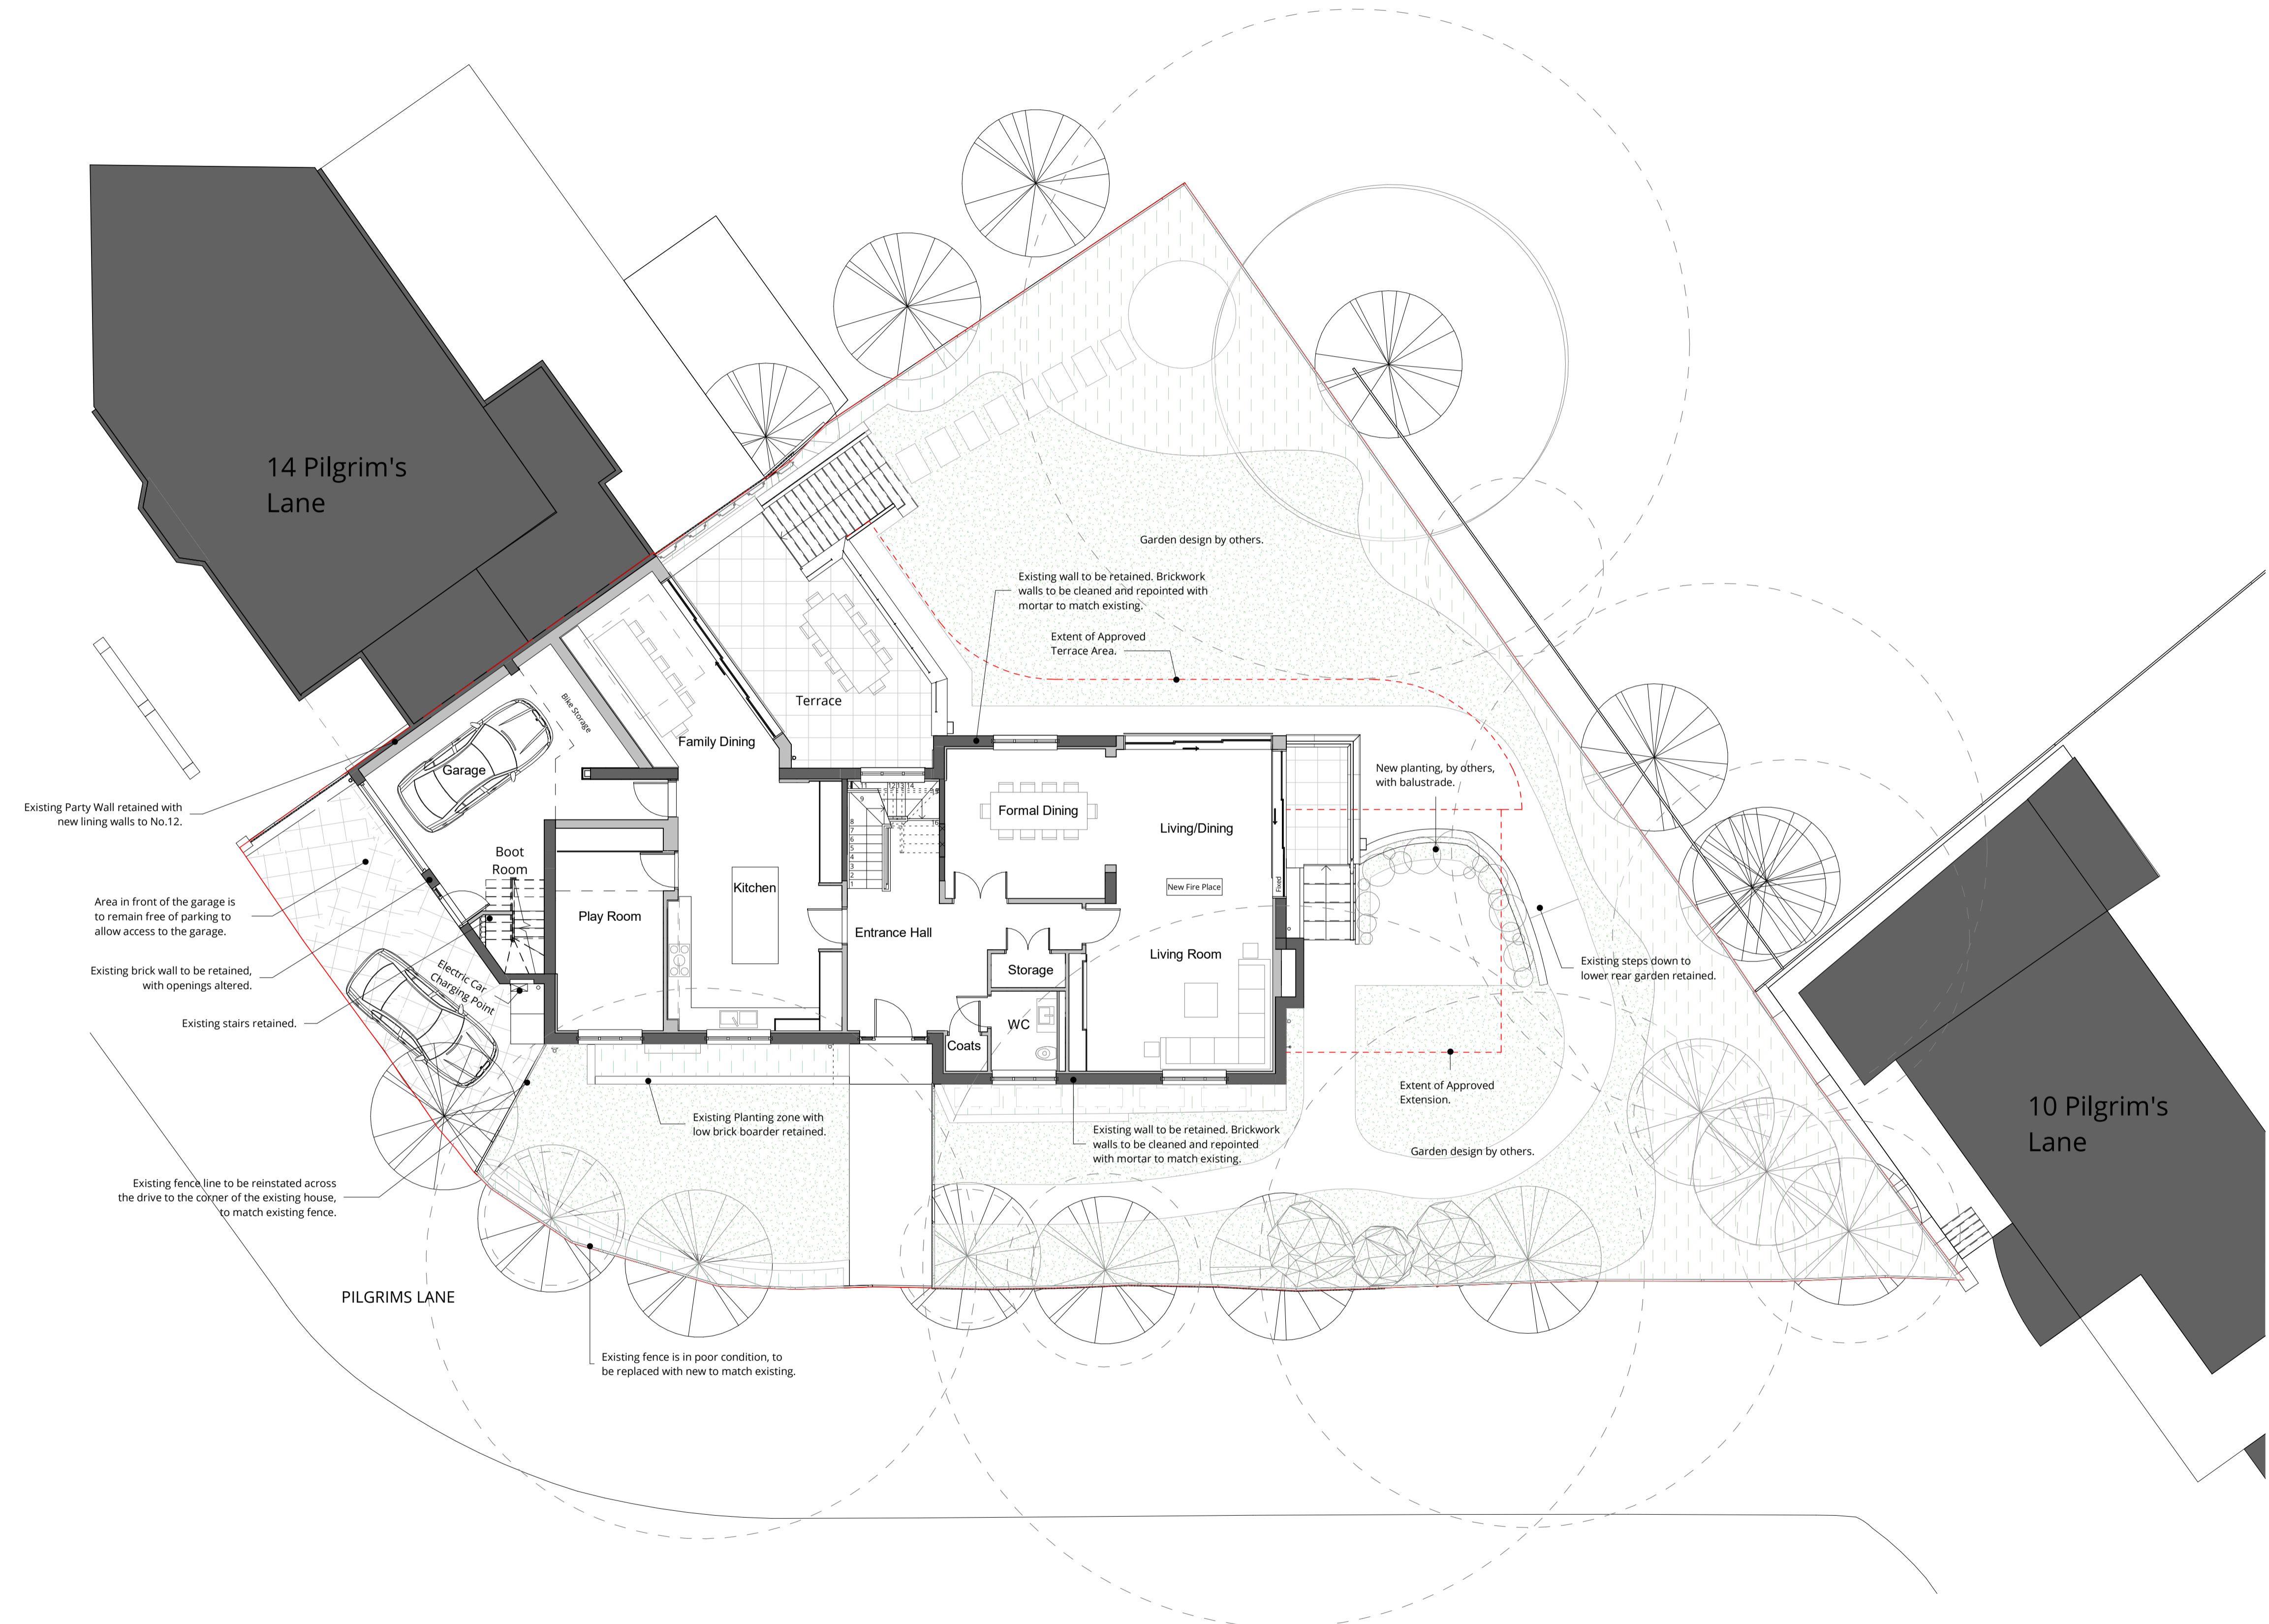

Rev	Description	Date	Drawn	Ckd
0	First Planning Issue	25.01.07		



16 lambton place  
 notting hill  
 london w112sh  
 t 02072293125  
 f 02072293257  
 e info@wolffarchitects.co.uk

status: **CONSTRUCTION**


project: **12 Pilgrim's Lane  
 Hampstead, London  
 NW3 1SN**

drawing title: **Proposed Ground  
 Floor Plan**


date: **02/21/24** | scale: **1:100**

dwg no: **2160-PL1-202** | rev no: **0**

This drawing is protected under Copyright and at no time should any portion of this drawing be reproduced or copied without the permission of the Architect (Design Copyright Act 1988).  
 This drawing must not be used for purposes other than that for which it was provided. It is supplied without liability for any errors or omissions.  
 Drawings only to be scaled for planning application purposes, all dimensions to be checked on site. All drawings subject to Statutory Authority Approval.

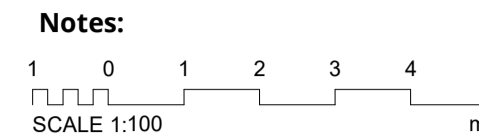

- Existing
- Proposed
- Approved Scheme  
Application Ref:  
2022/2398/P

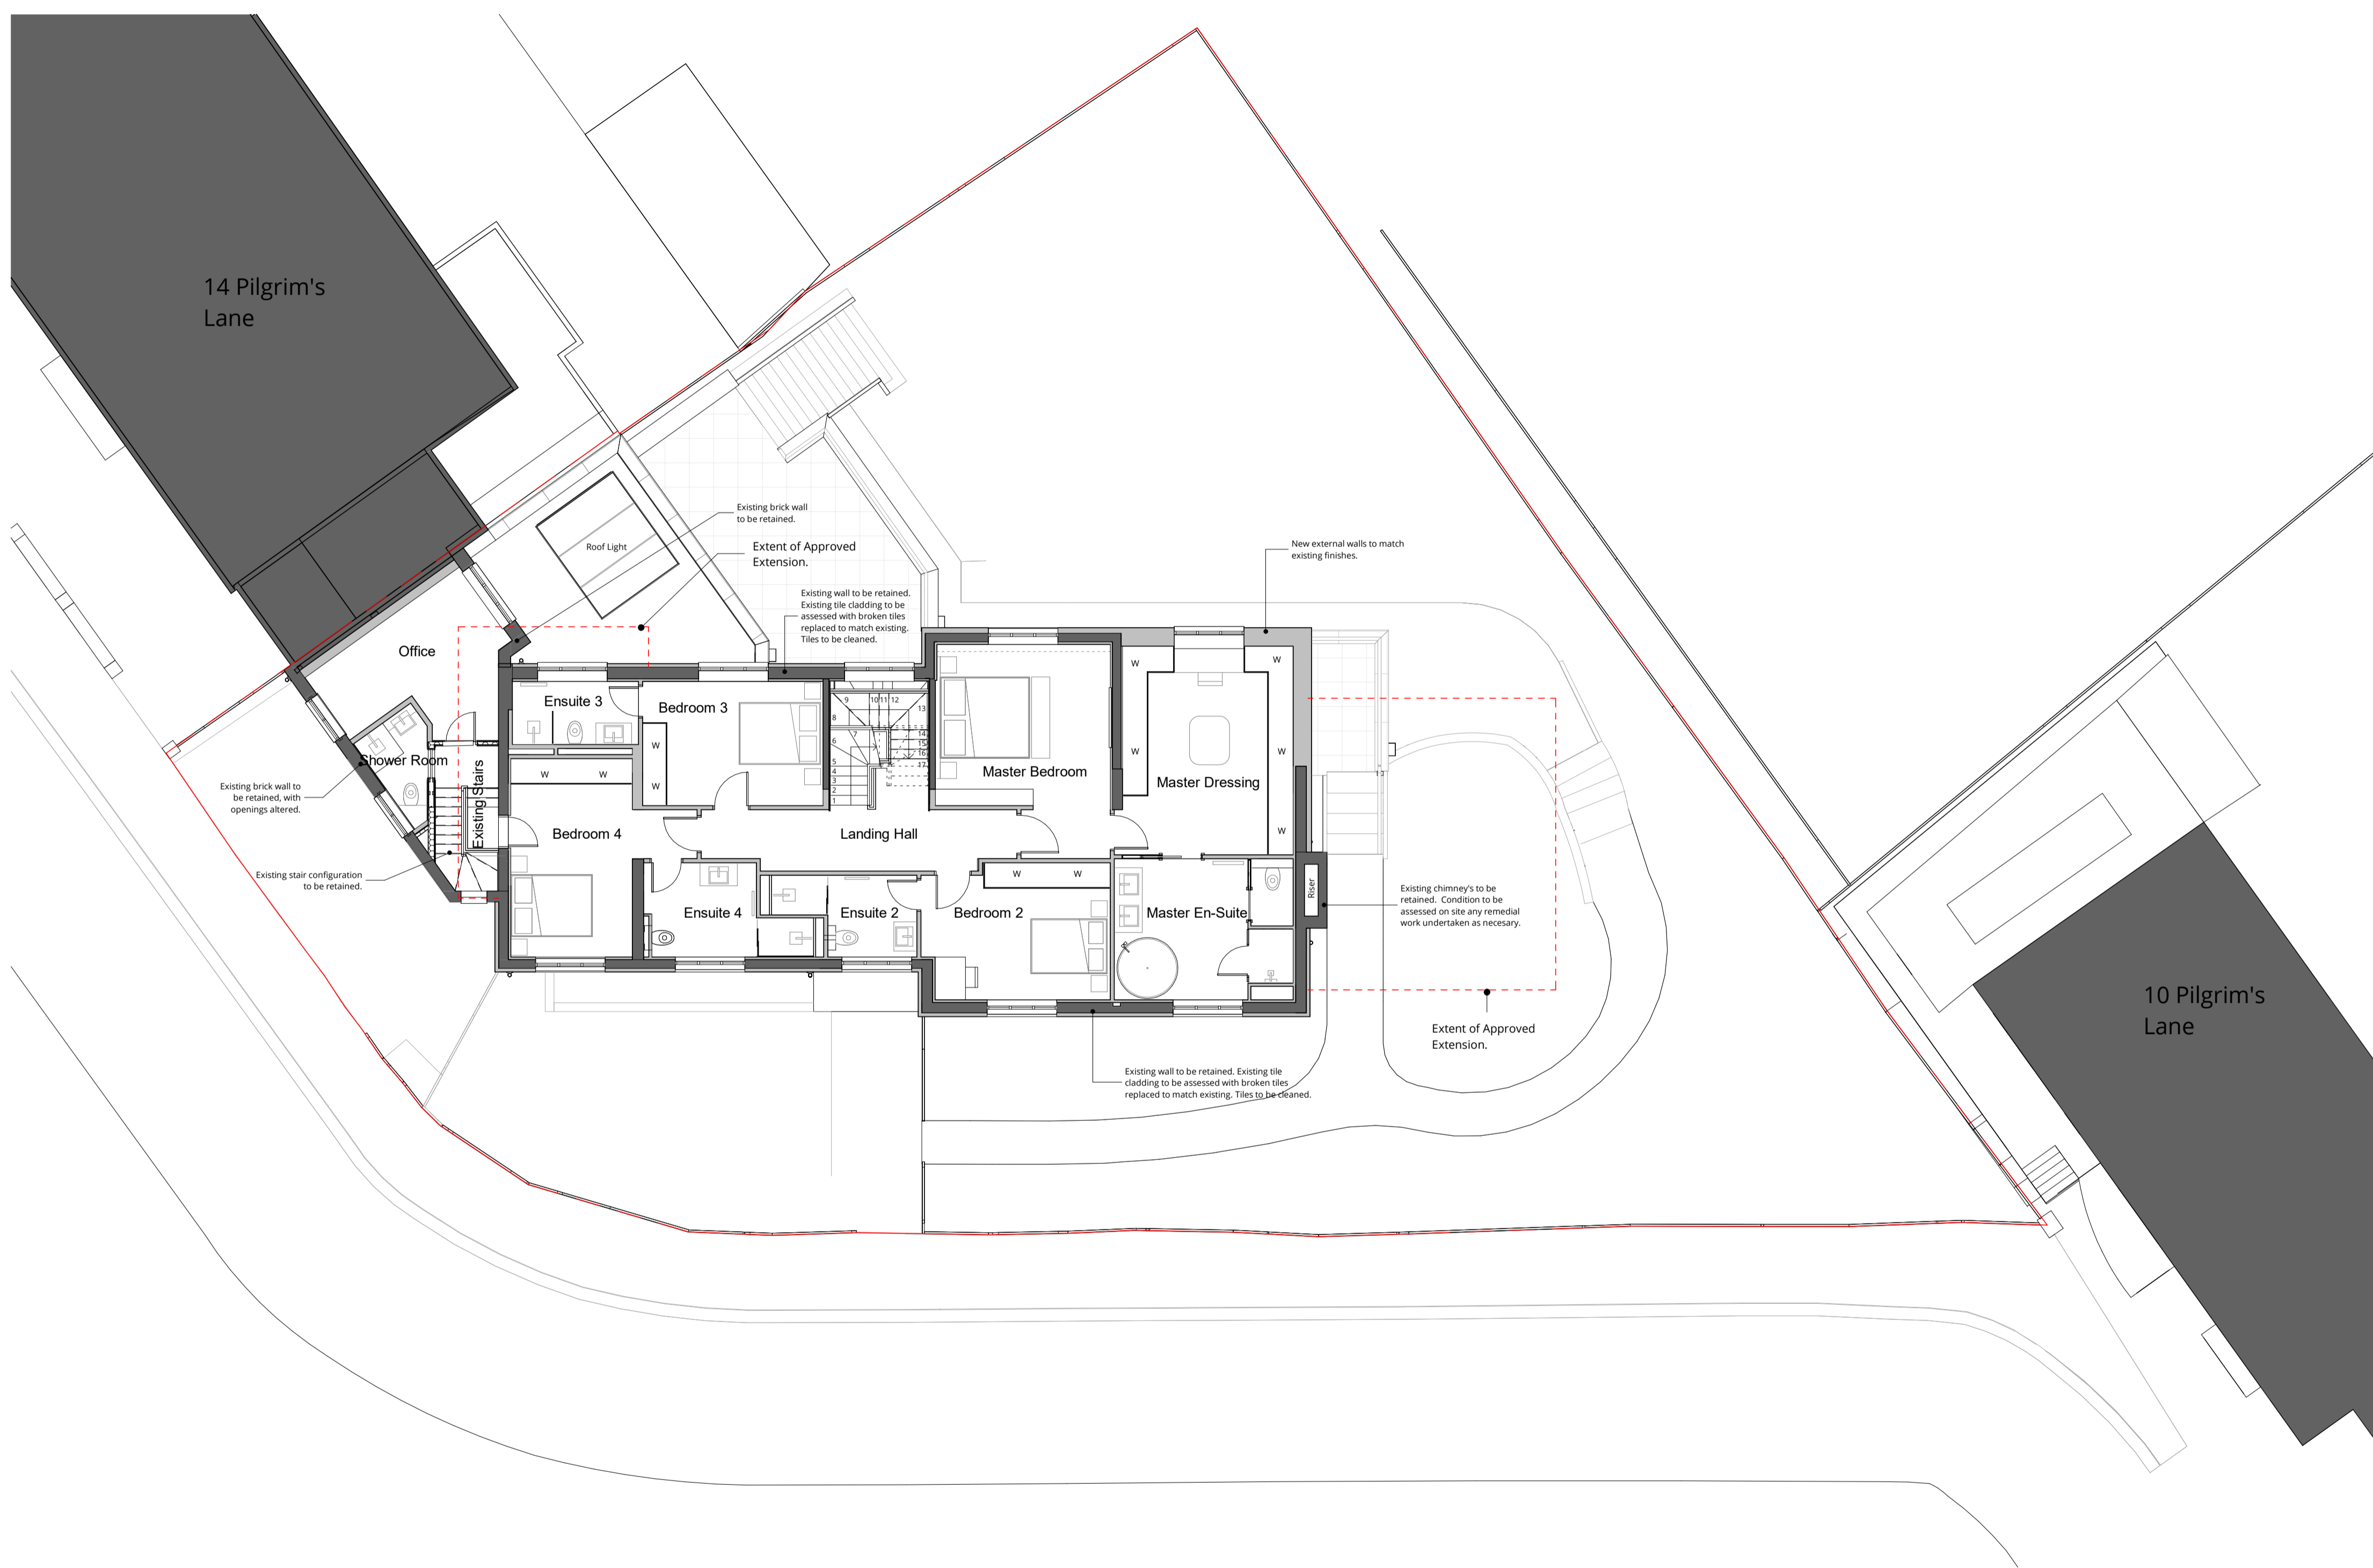

Rev	Description	Date	Drawn	Ckd
0	First Planning Issue	25.01.07		



16 lambton place  
 notting hill  
 london w112sh  
 t 02072293125  
 f 02072293257  
 e info@wolffarchitects.co.uk

status: **CONSTRUCTION**


project: **12 Pilgrim's Lane  
 Hampstead, London  
 NW3 1SN**

drawing title: **Proposed First Floor  
 Plan**


date: **02/21/24** | scale: **1:100**

dwg no: **2160-PL1-203** | rev no: **0**

This drawing is protected under Copyright and at no time should any portion of this drawing be reproduced or copied without the permission of the Architect (Design Copyright Act 1988). This drawing must not be used for purposes other than that for which it was provided. It is supplied without liability for any errors or omissions. Drawings only to be scaled for planning application purposes, all dimensions to be checked on site. All drawings subject to Statutory Authority Approval.

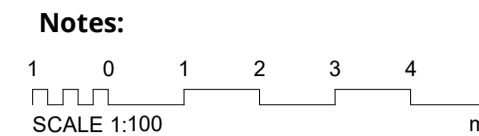

- Existing
  - Proposed
  - Approved Scheme
- Application Ref:  
2022/2398/P

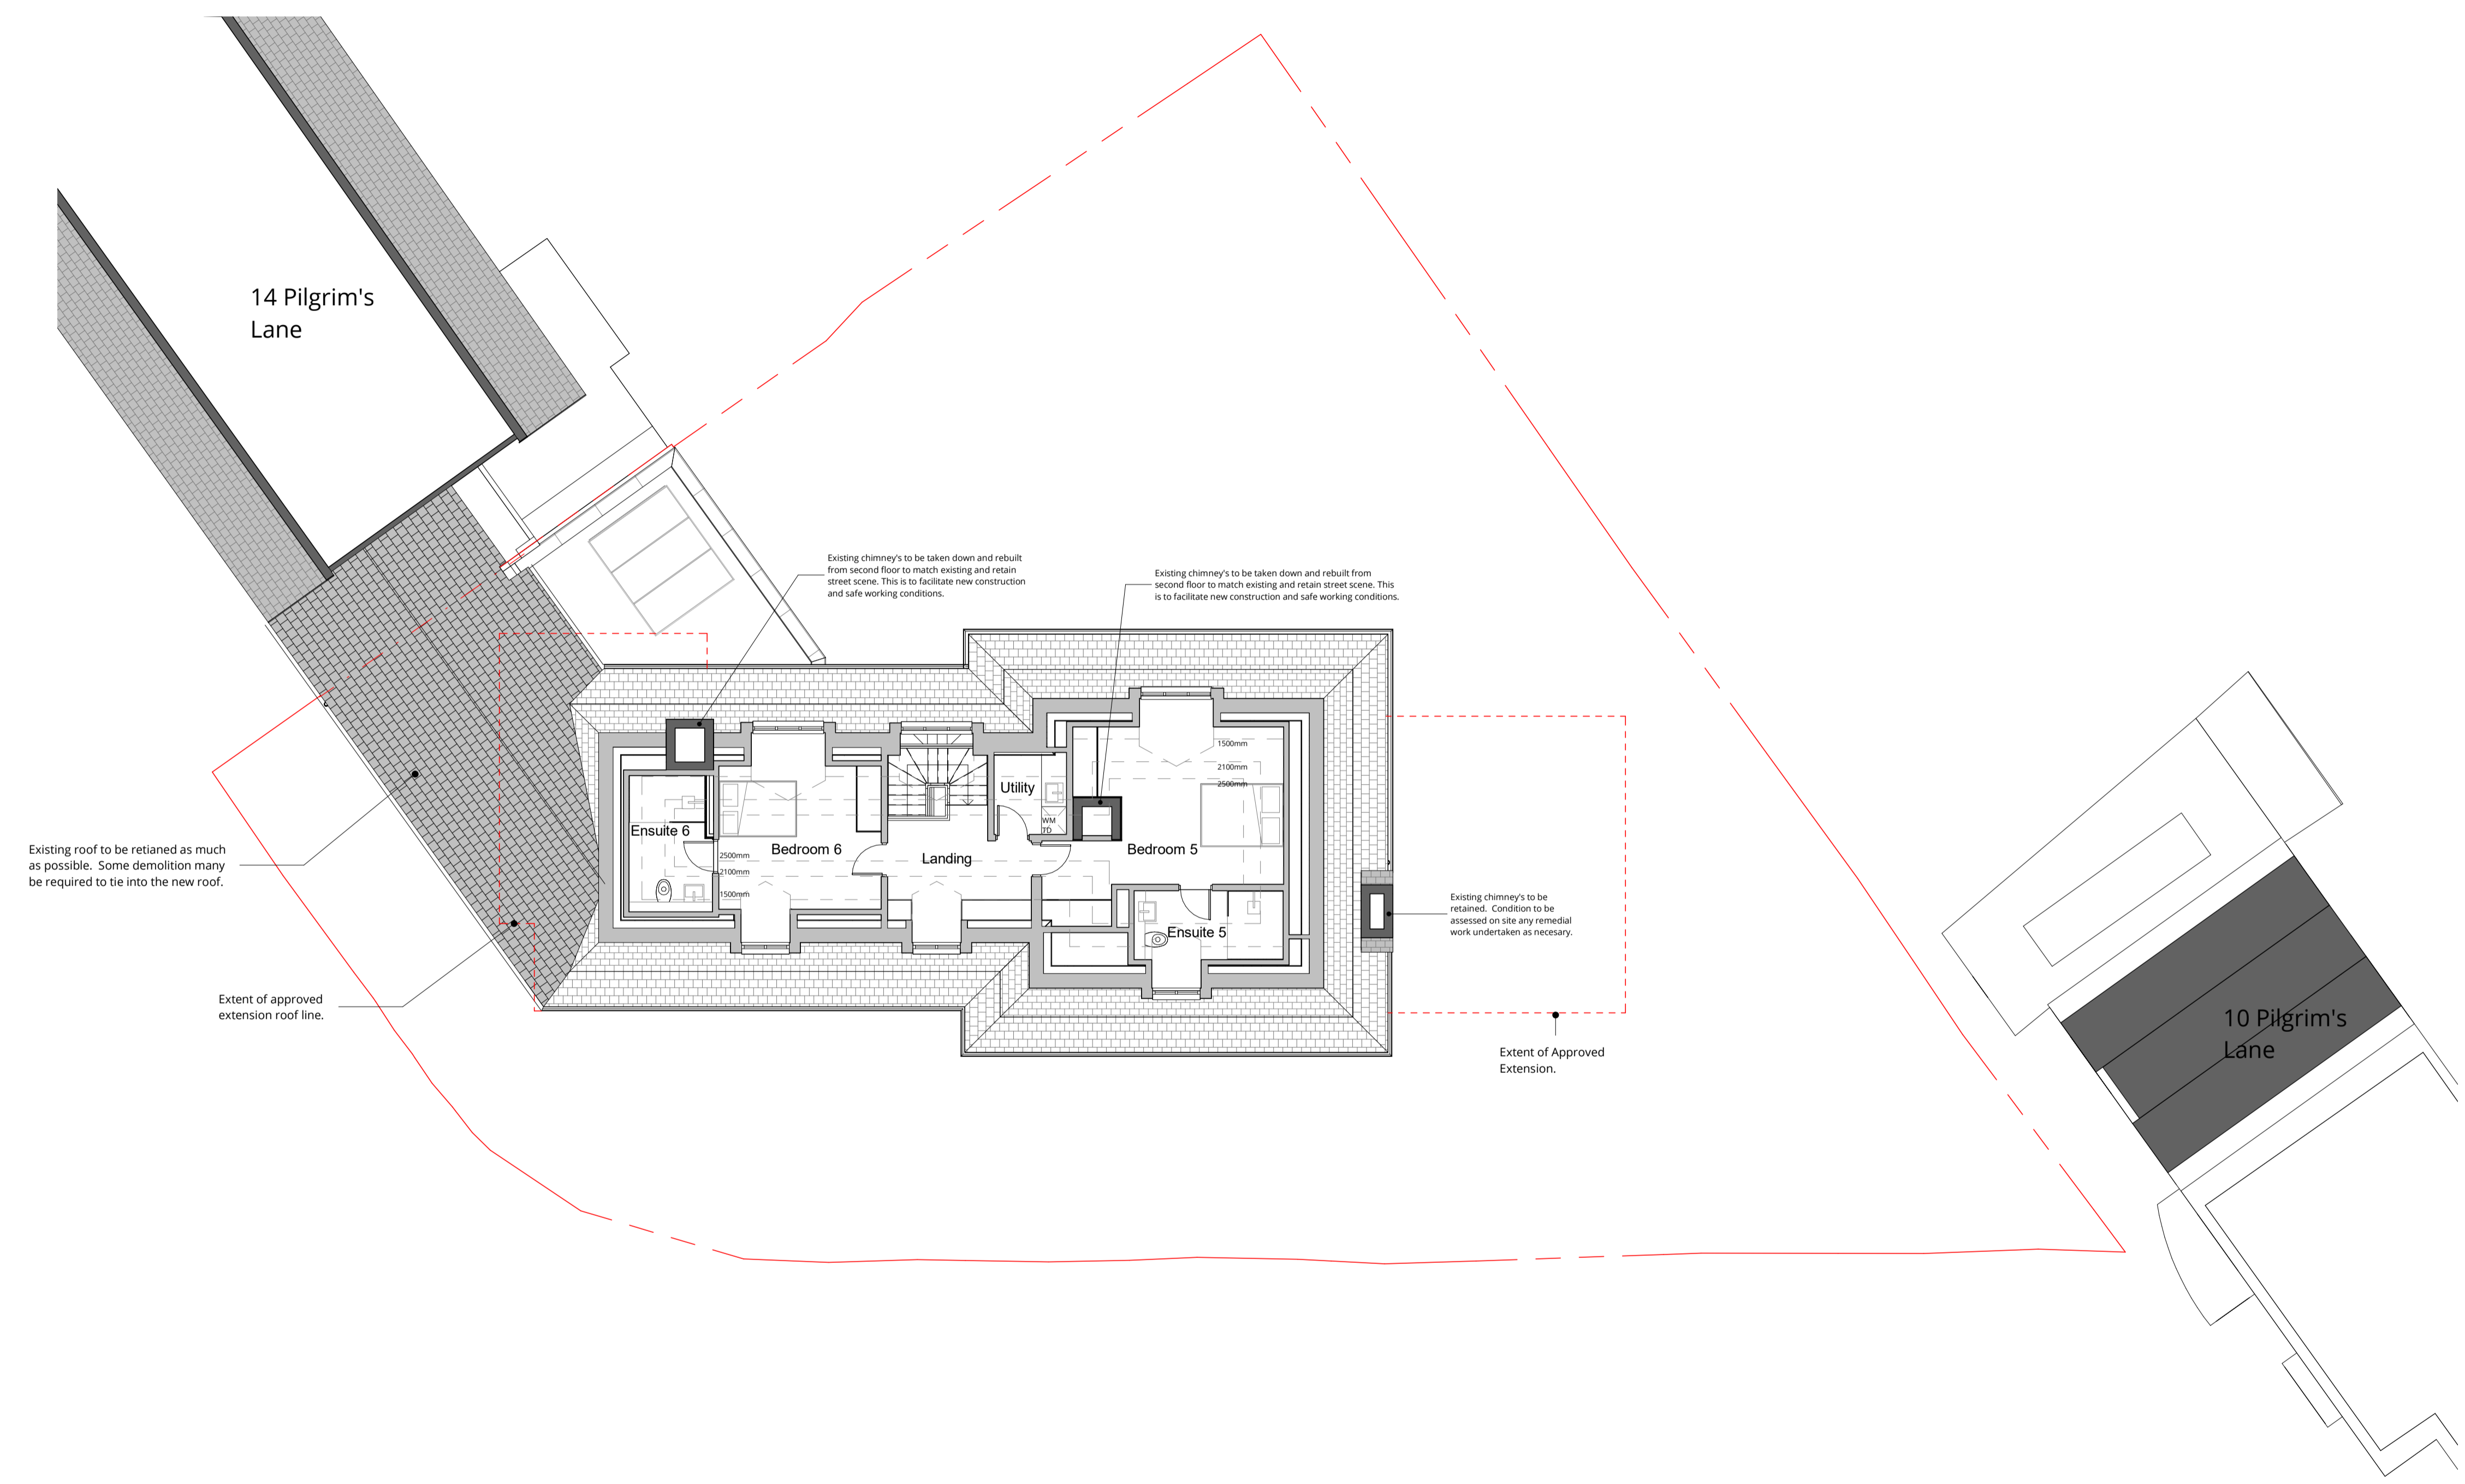

Rev	Description	Date	Drawn	Ckd
0	First Planning Issue	25.01.07		



16 lambton place  
notting hill  
london w112sh  
t 02072293125  
f 02072293257  
e info@wolffarchitects.co.uk

status: **CONSTRUCTION**


project: **12 Pilgrim's Lane  
Hampstead, London  
NW3 1SN**

drawing title: **Proposed Second  
Floor Plan**


date: **02/21/24** | scale: **1:100**

dwg no: **2160-PL1-204** | rev no: **0**

This drawing is protected under Copyright and at no time should any portion of this drawing be reproduced or copied without the permission of the Architect (Design Copyright Act 1988). This drawing must not be used for purposes other than that for which it was provided. It is supplied without liability for any errors or omissions. Drawings only to be scaled for planning application purposes, all dimensions to be checked on site. All drawings subject to Statutory Authority Approval.

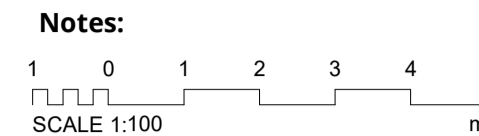

- Existing
  - Proposed
  - Approved Scheme
- Application Ref:  
2022/2398/P

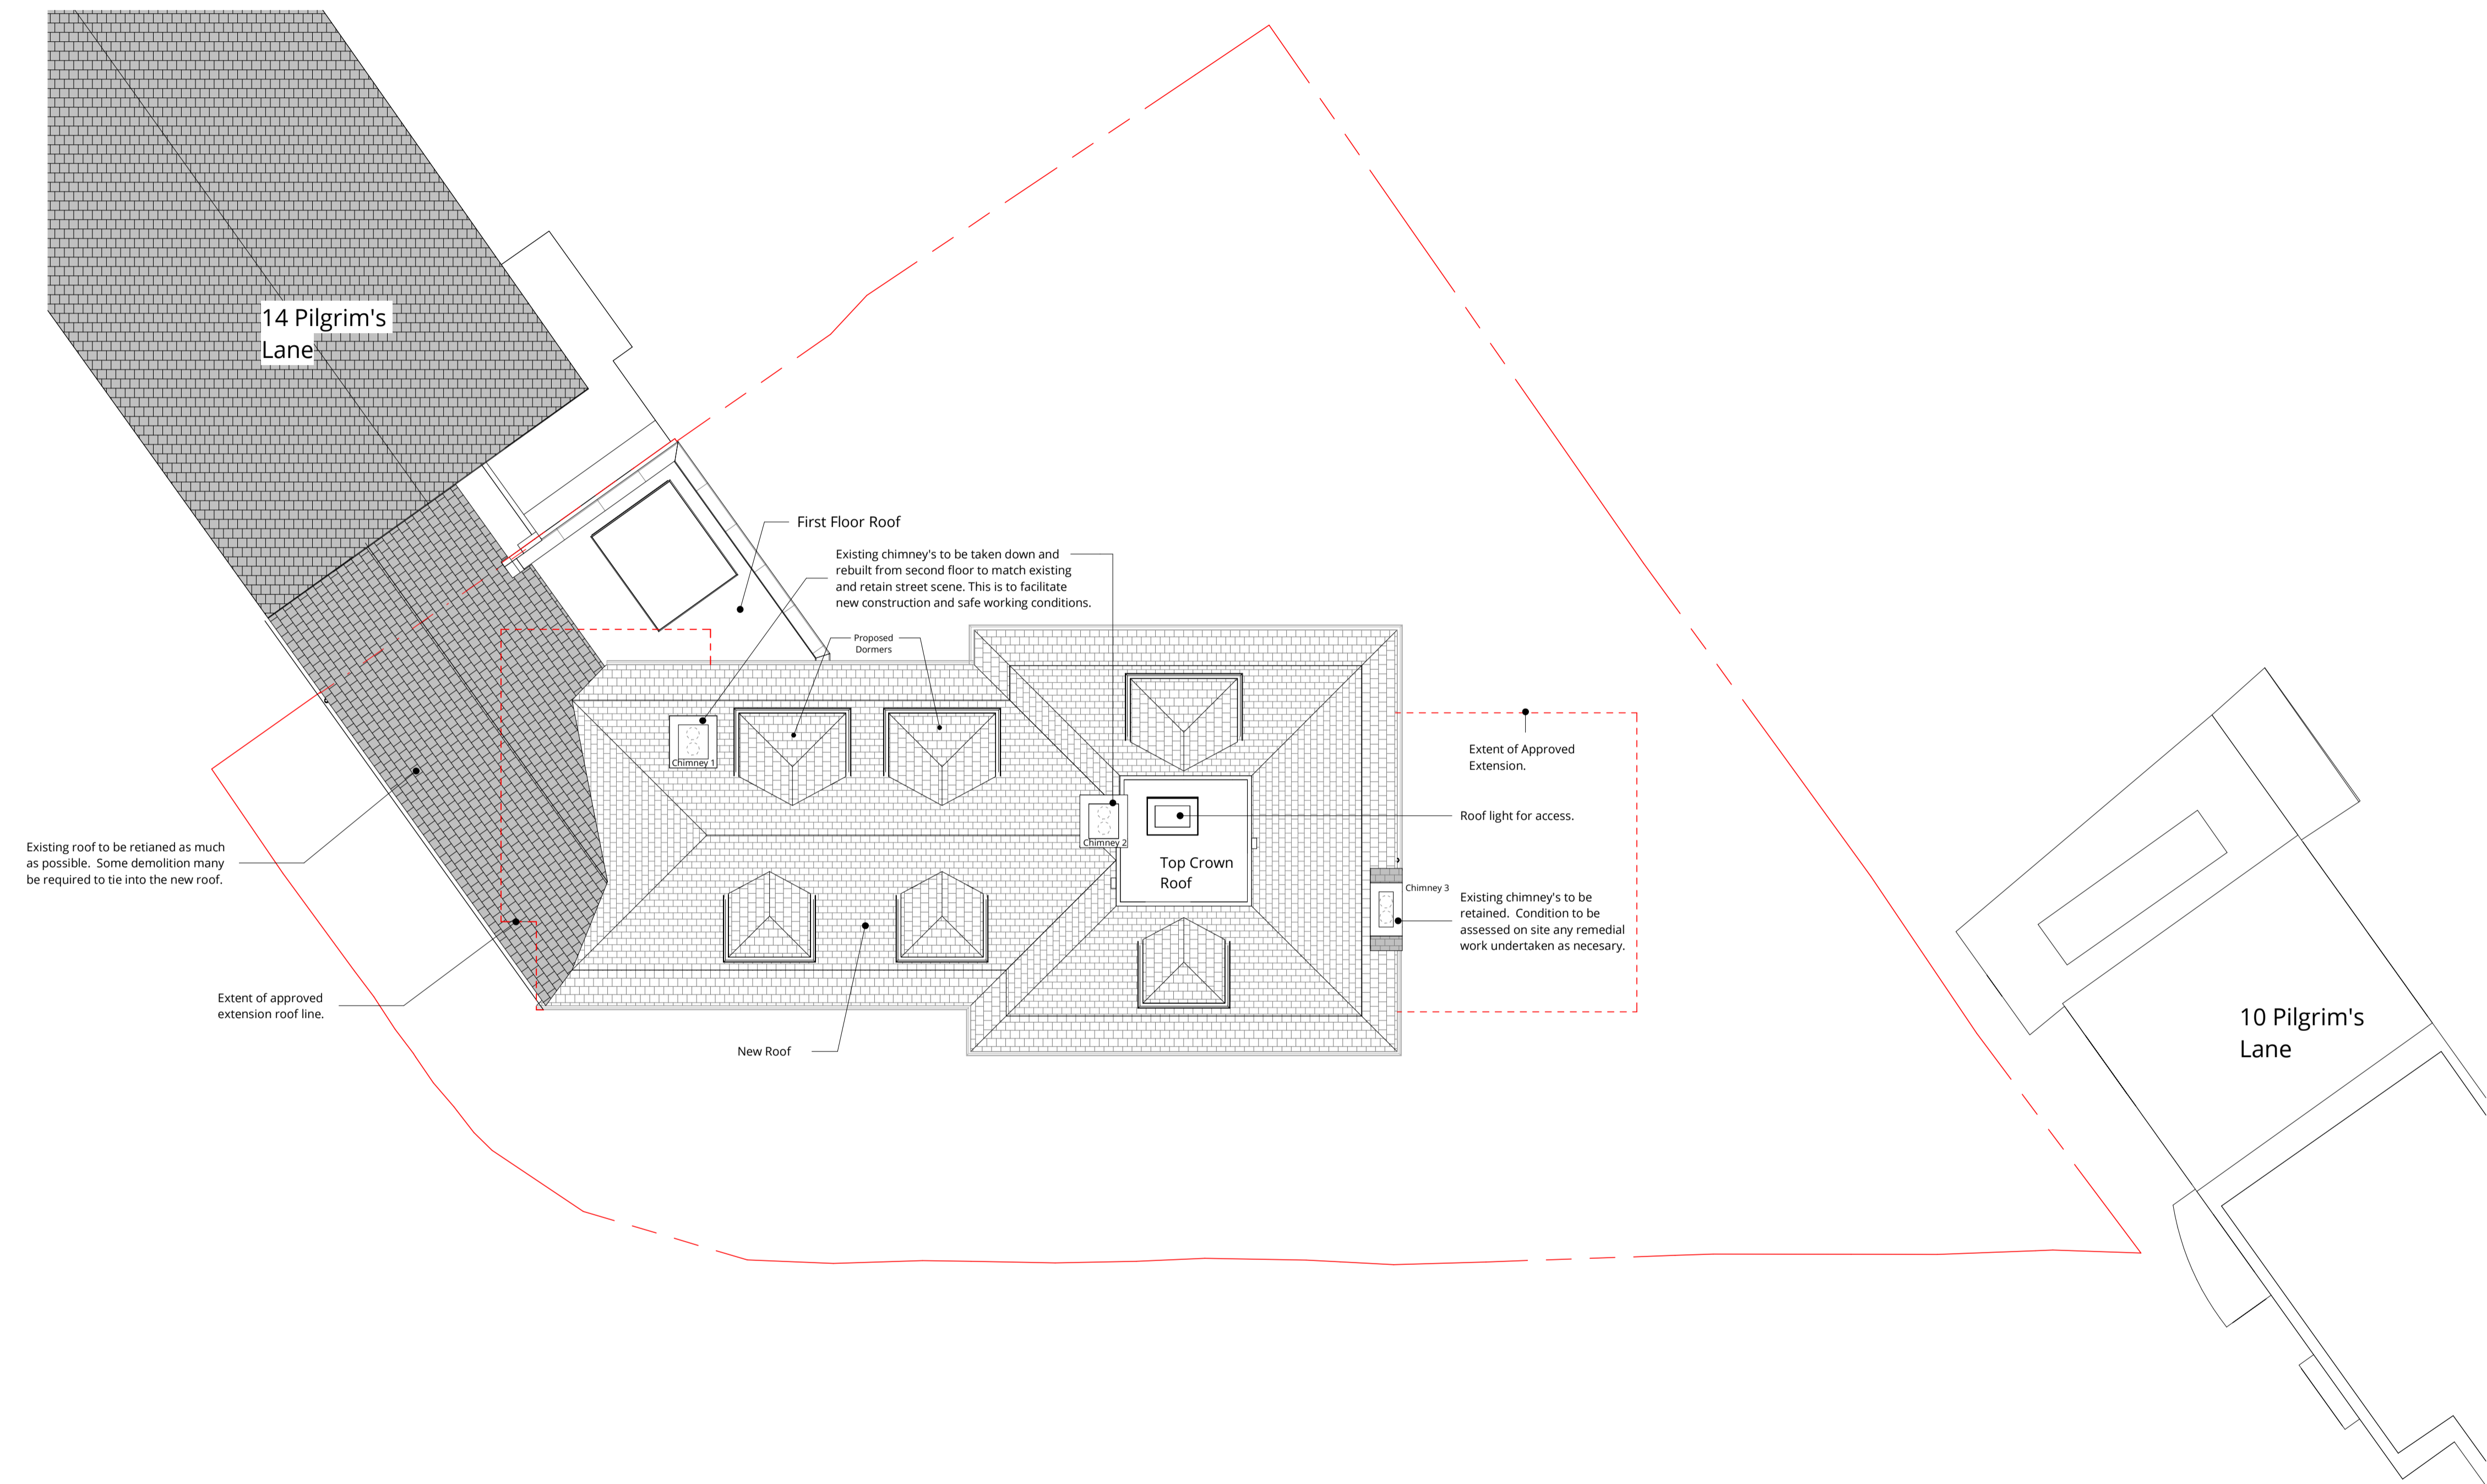

Rev	Description	Date	Drawn	Ckd
0	First Planning Issue	25.01.07		



16 lambton place  
notting hill  
london w112sh  
t 02072293125  
f 02072293257  
e info@wolffarchitects.co.uk


status: **CONSTRUCTION**

project: **12 Pilgrim's Lane  
Hampstead, London  
NW3 1SN**


drawing title: **Proposed Roof Plan**

date: **02/21/24** | scale: **1:100**

dwg no: **2160-PL1-205** | rev no: **0**

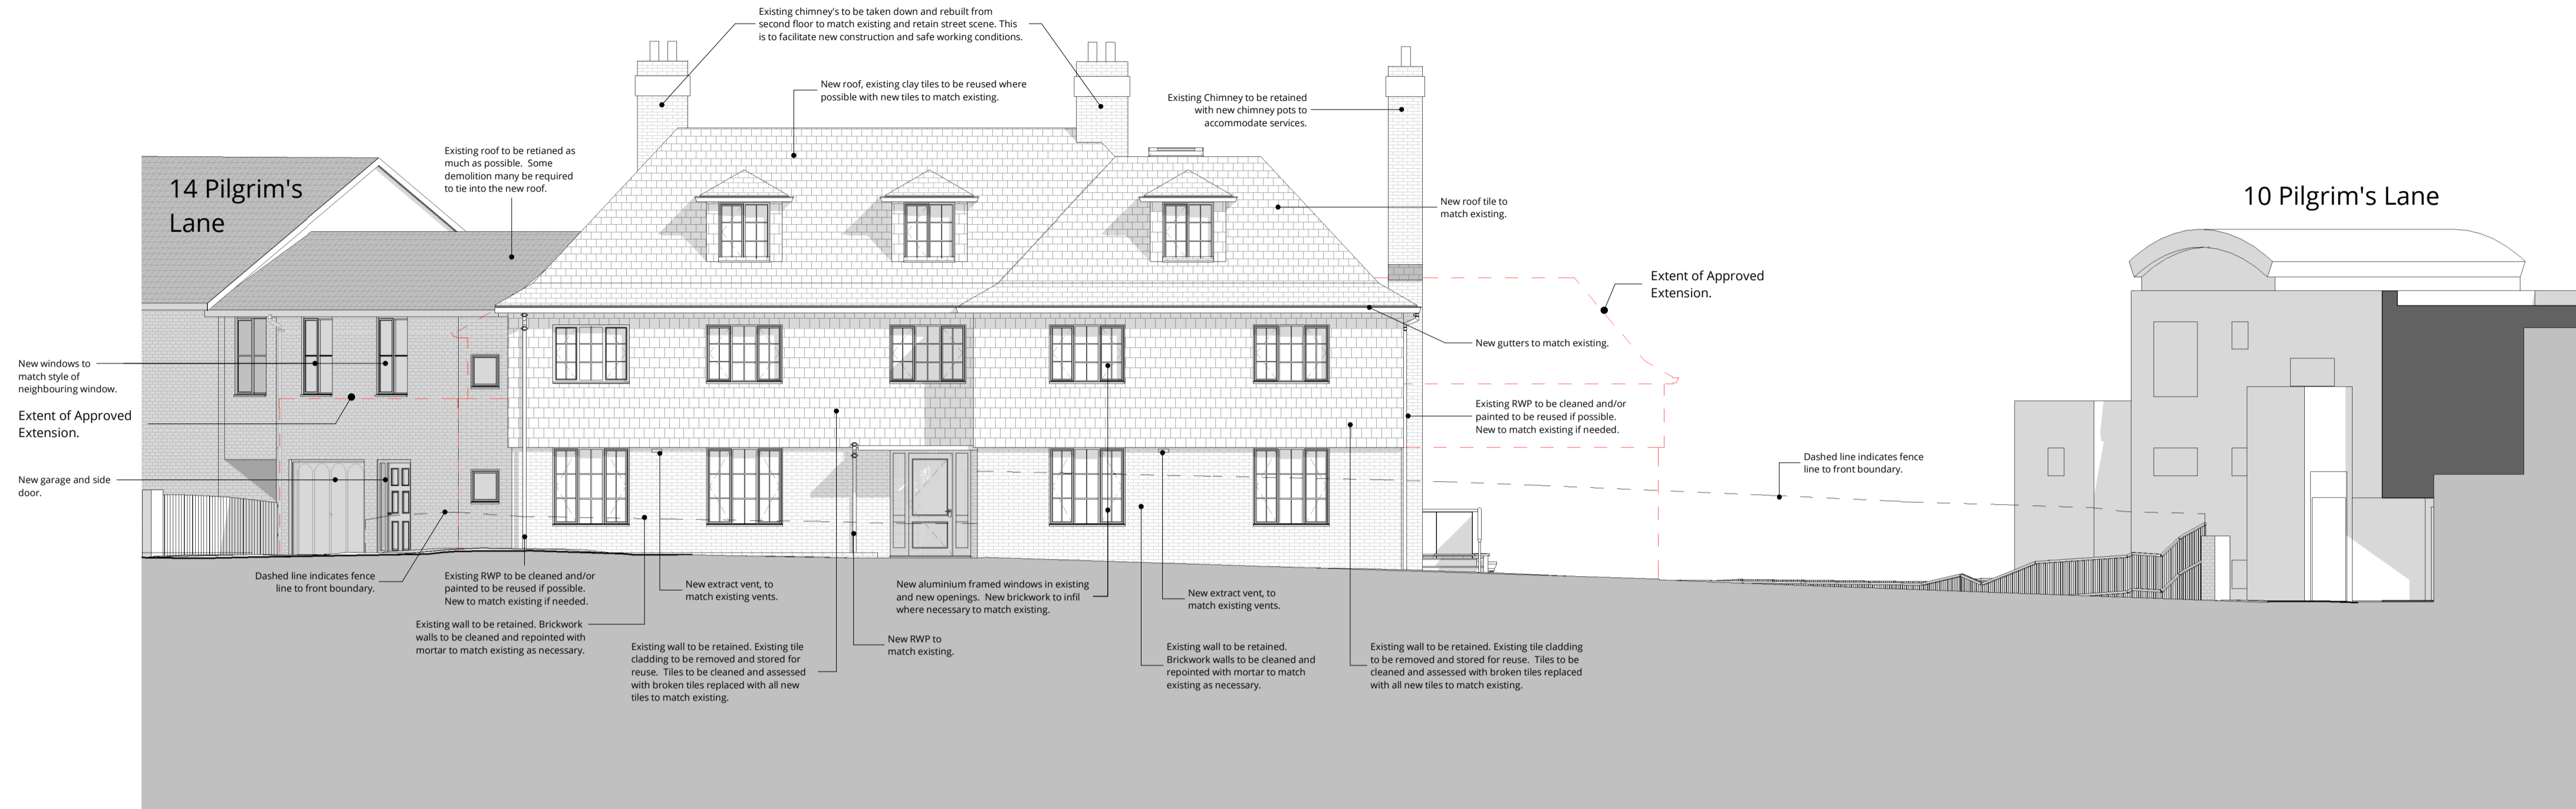

**South Elevation - Proposed**  
 1 : 100

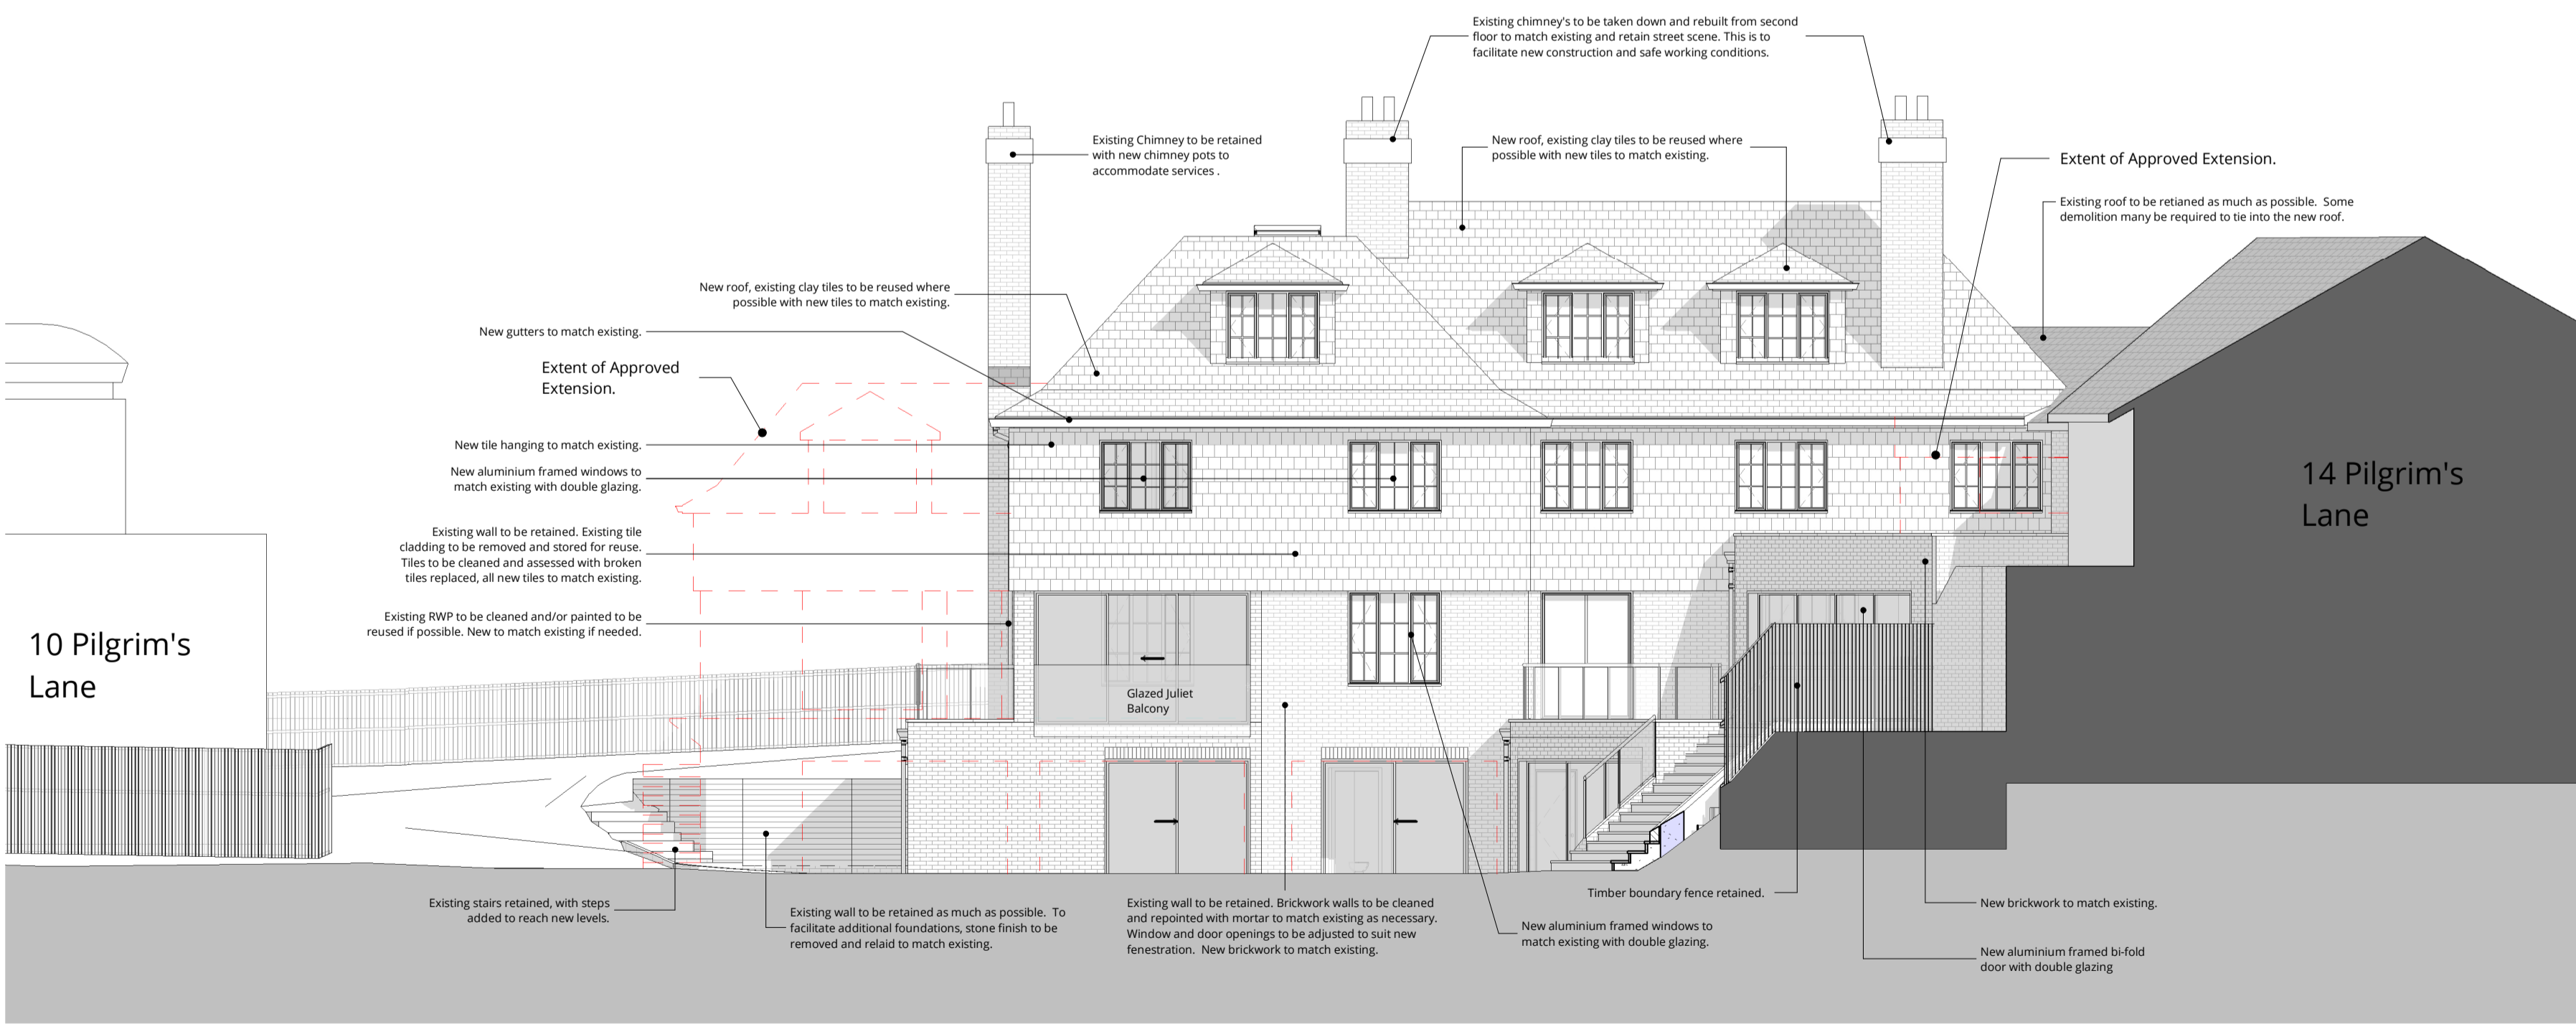

**North Elevation - Proposed**  
 1 : 100

Rev	Description	Date	Drawn	Ckd
0	First Planning Issue	25.01.07		



16 lambton place  
 notting hill  
 london w112sh  
 t 02072293125  
 f 02072293257  
 e info@wolffarchitects.co.uk


status: **CONSTRUCTION**

project: **12 Pilgrim's Lane  
 Hampstead, London  
 NW3 1SN**


drawing title: **Proposed Front &  
 Rear Elevations**

date: **07/24/24** scale: **1 : 100**

dwg no: **2160-PL1-300** rev no: **0**

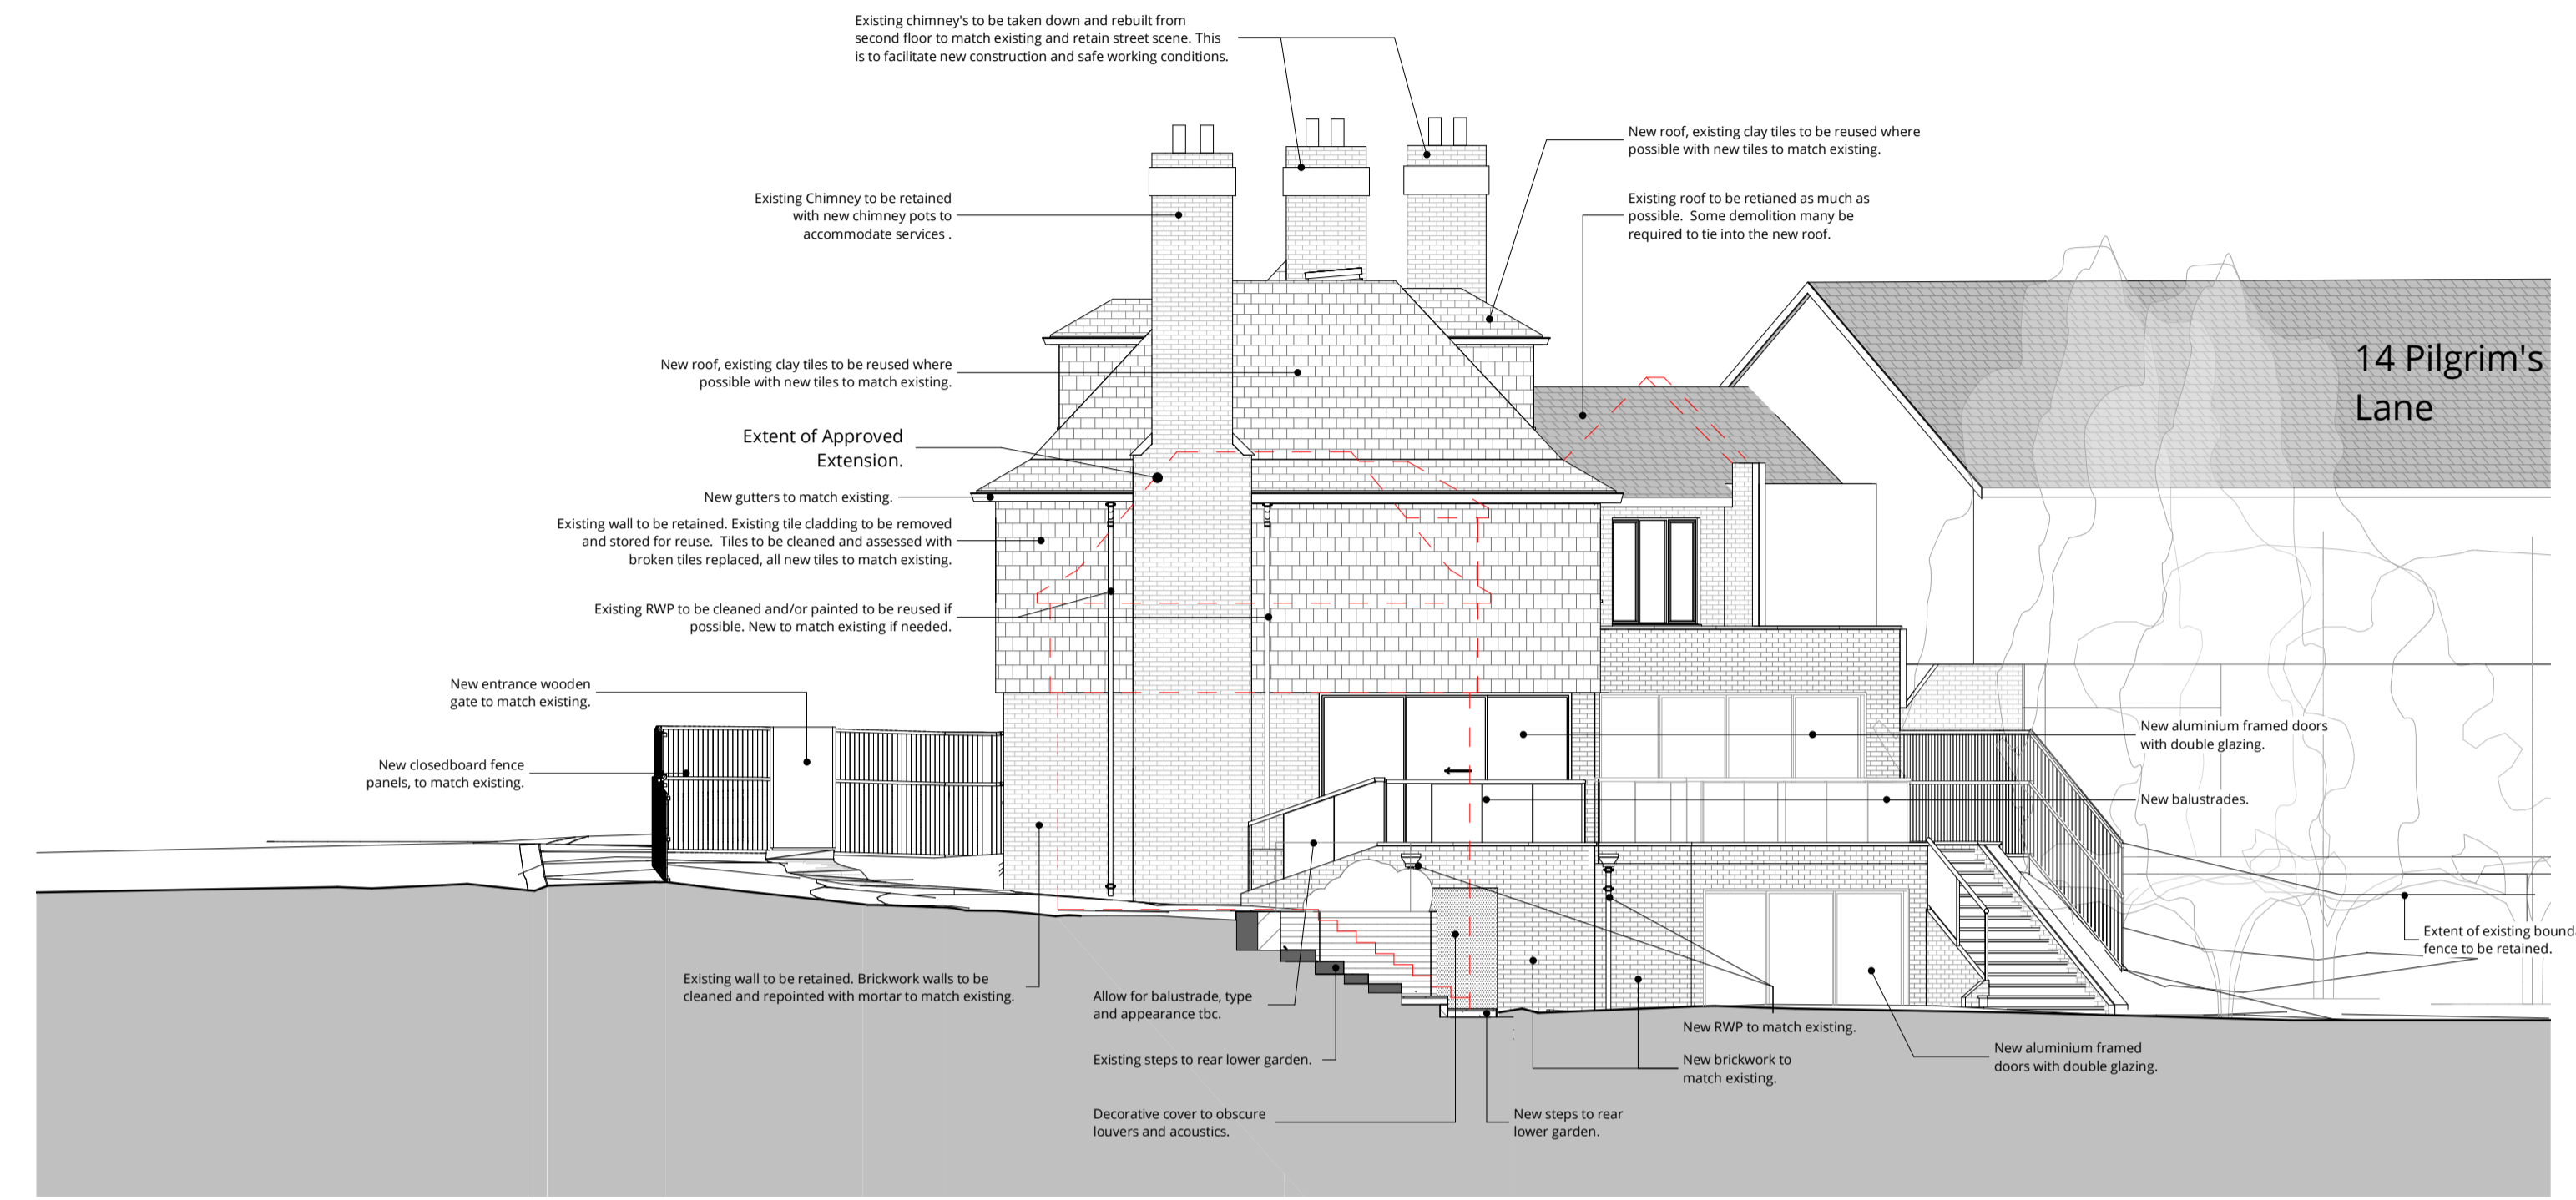

**East Elevation - Proposed**  
 1 : 100

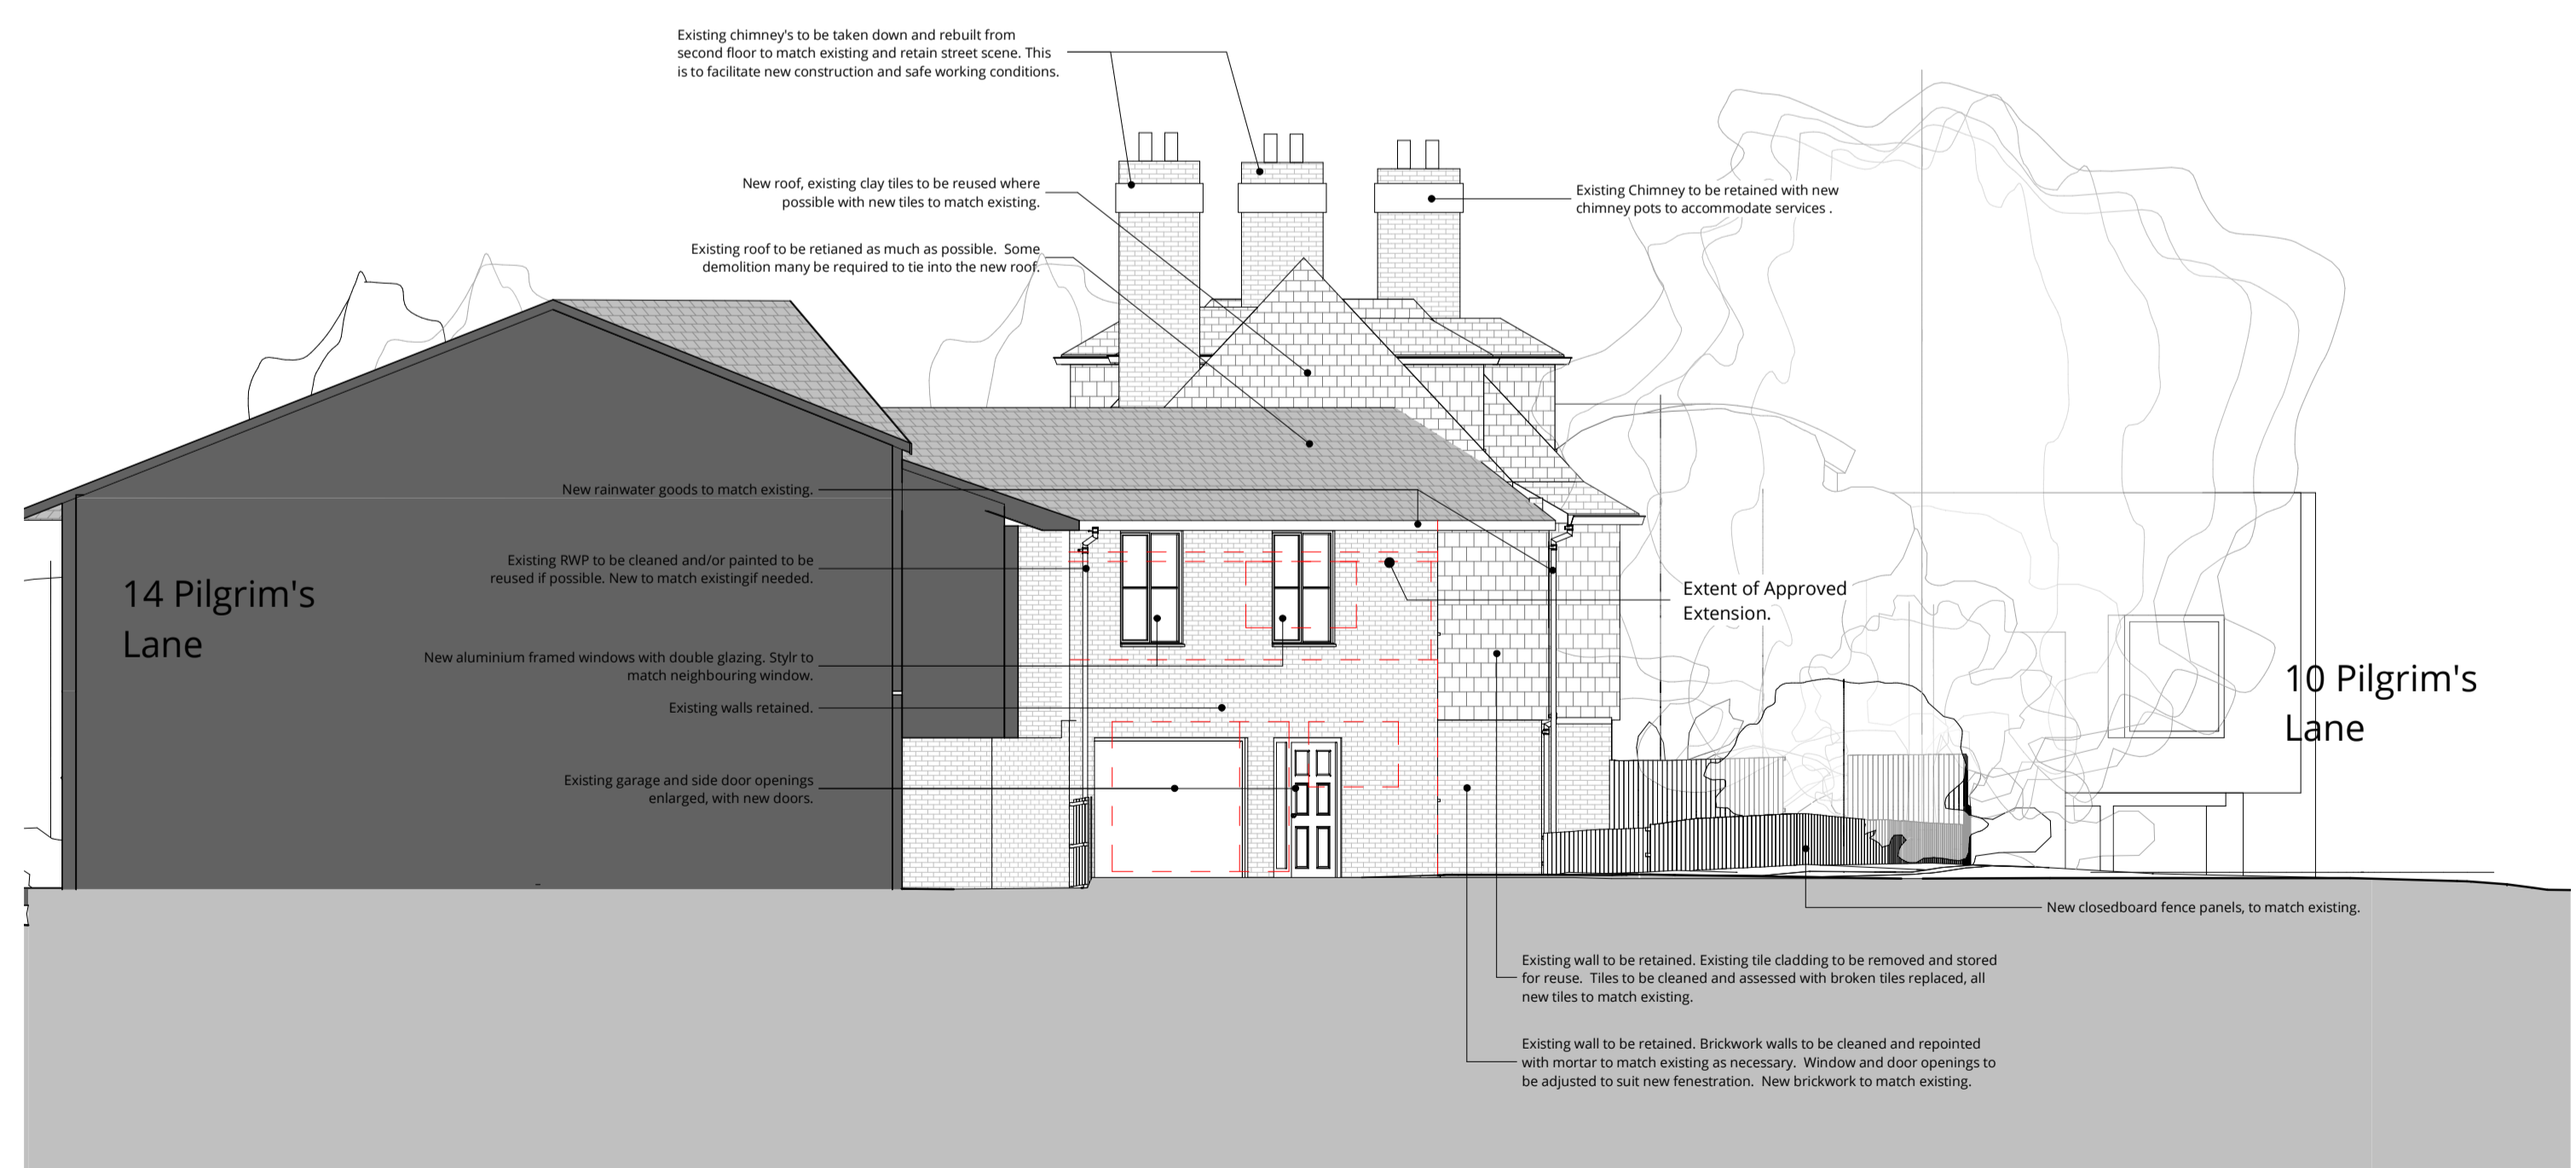

**West Elevation - Proposed**  
 1 : 100

Rev	Description	Date	Drawn	Chk
0	First Planning Issue	25.01.07		



16 Lambton Place  
 Notting Hill  
 London W11 2SH  
 t 02072293125  
 f 02072293257  
 e info@wolffarchitects.co.uk

status: **CONSTRUCTION**

project: **12 Pilgrim's Lane  
 Hampstead, London  
 NW3 1SN**


drawing title: **Proposed Side Elevations**

date: **07/24/24** | scale: **1 : 100**


dwg no: **2160-PL1-301** | rev no: **0**




This drawing is protected under Copyright and at no time should any portion of this drawing be reproduced or copied without the permission of the Architect (Design Copyright Act 1988). This drawing must not be used for purposes other than that for which it was provided. It is supplied without liability for any errors or omissions. Drawings only to be scaled for planning application purposes, all dimensions to be checked on site. All drawings subject to Statutory Authority Approval.

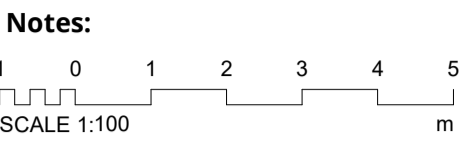


- Existing
- Proposed
- Approved Scheme
- Application Ref: 2022/2398/P

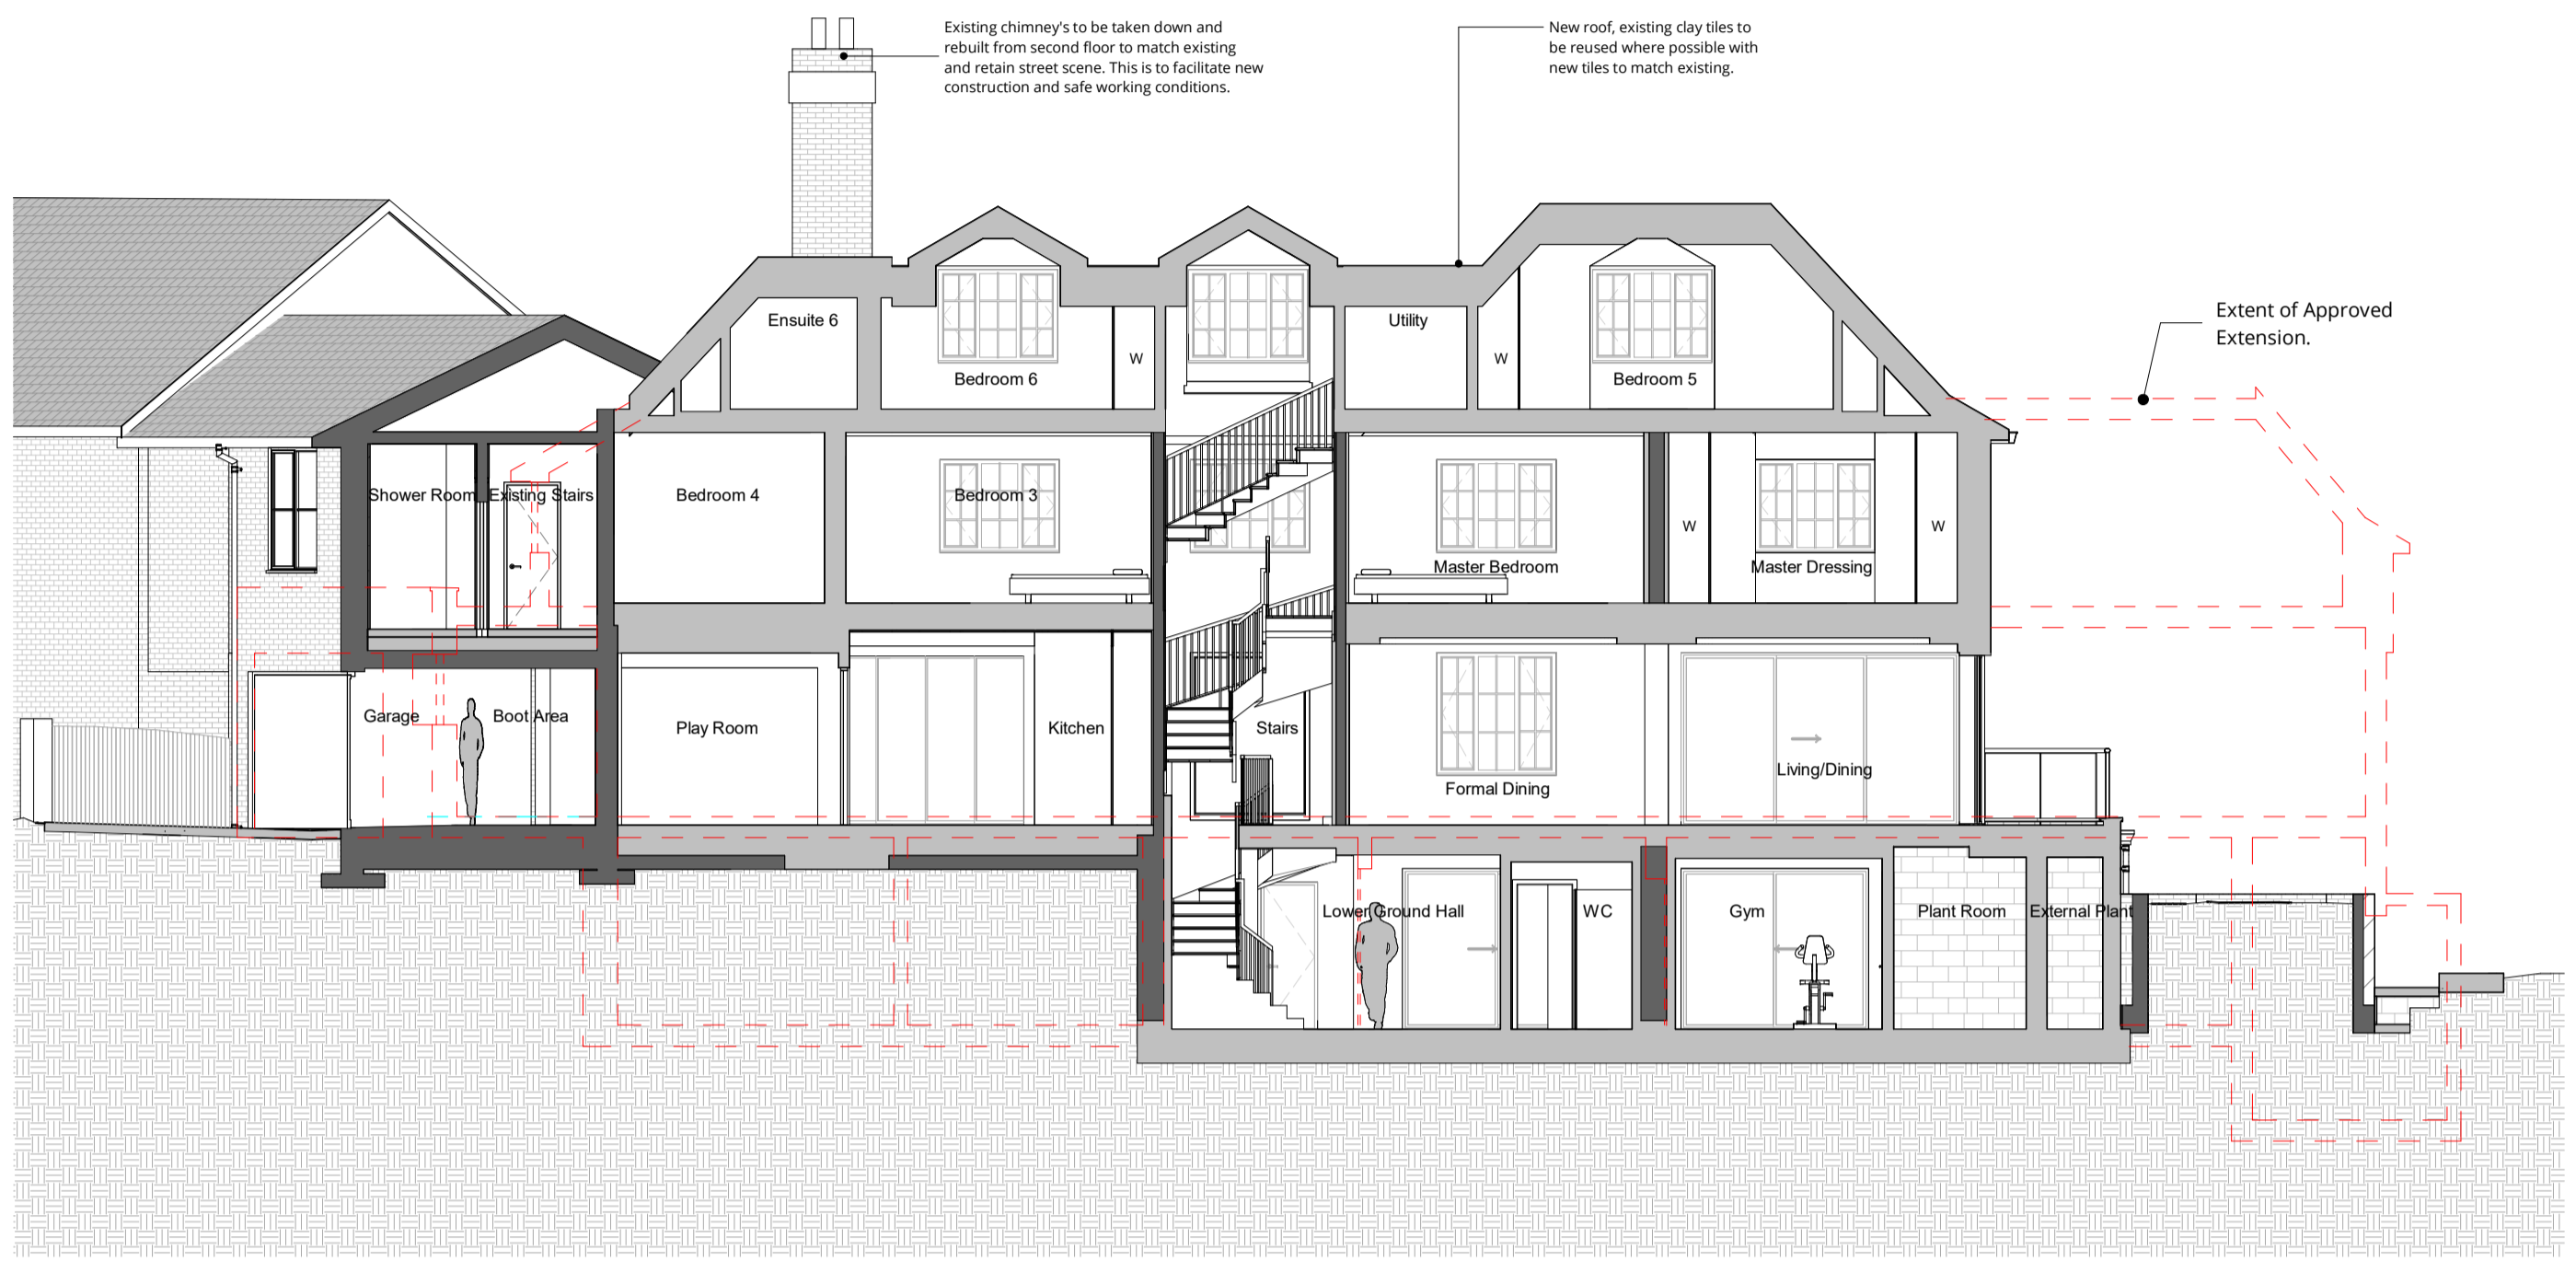


**Section AA - Proposed**  
1 : 100

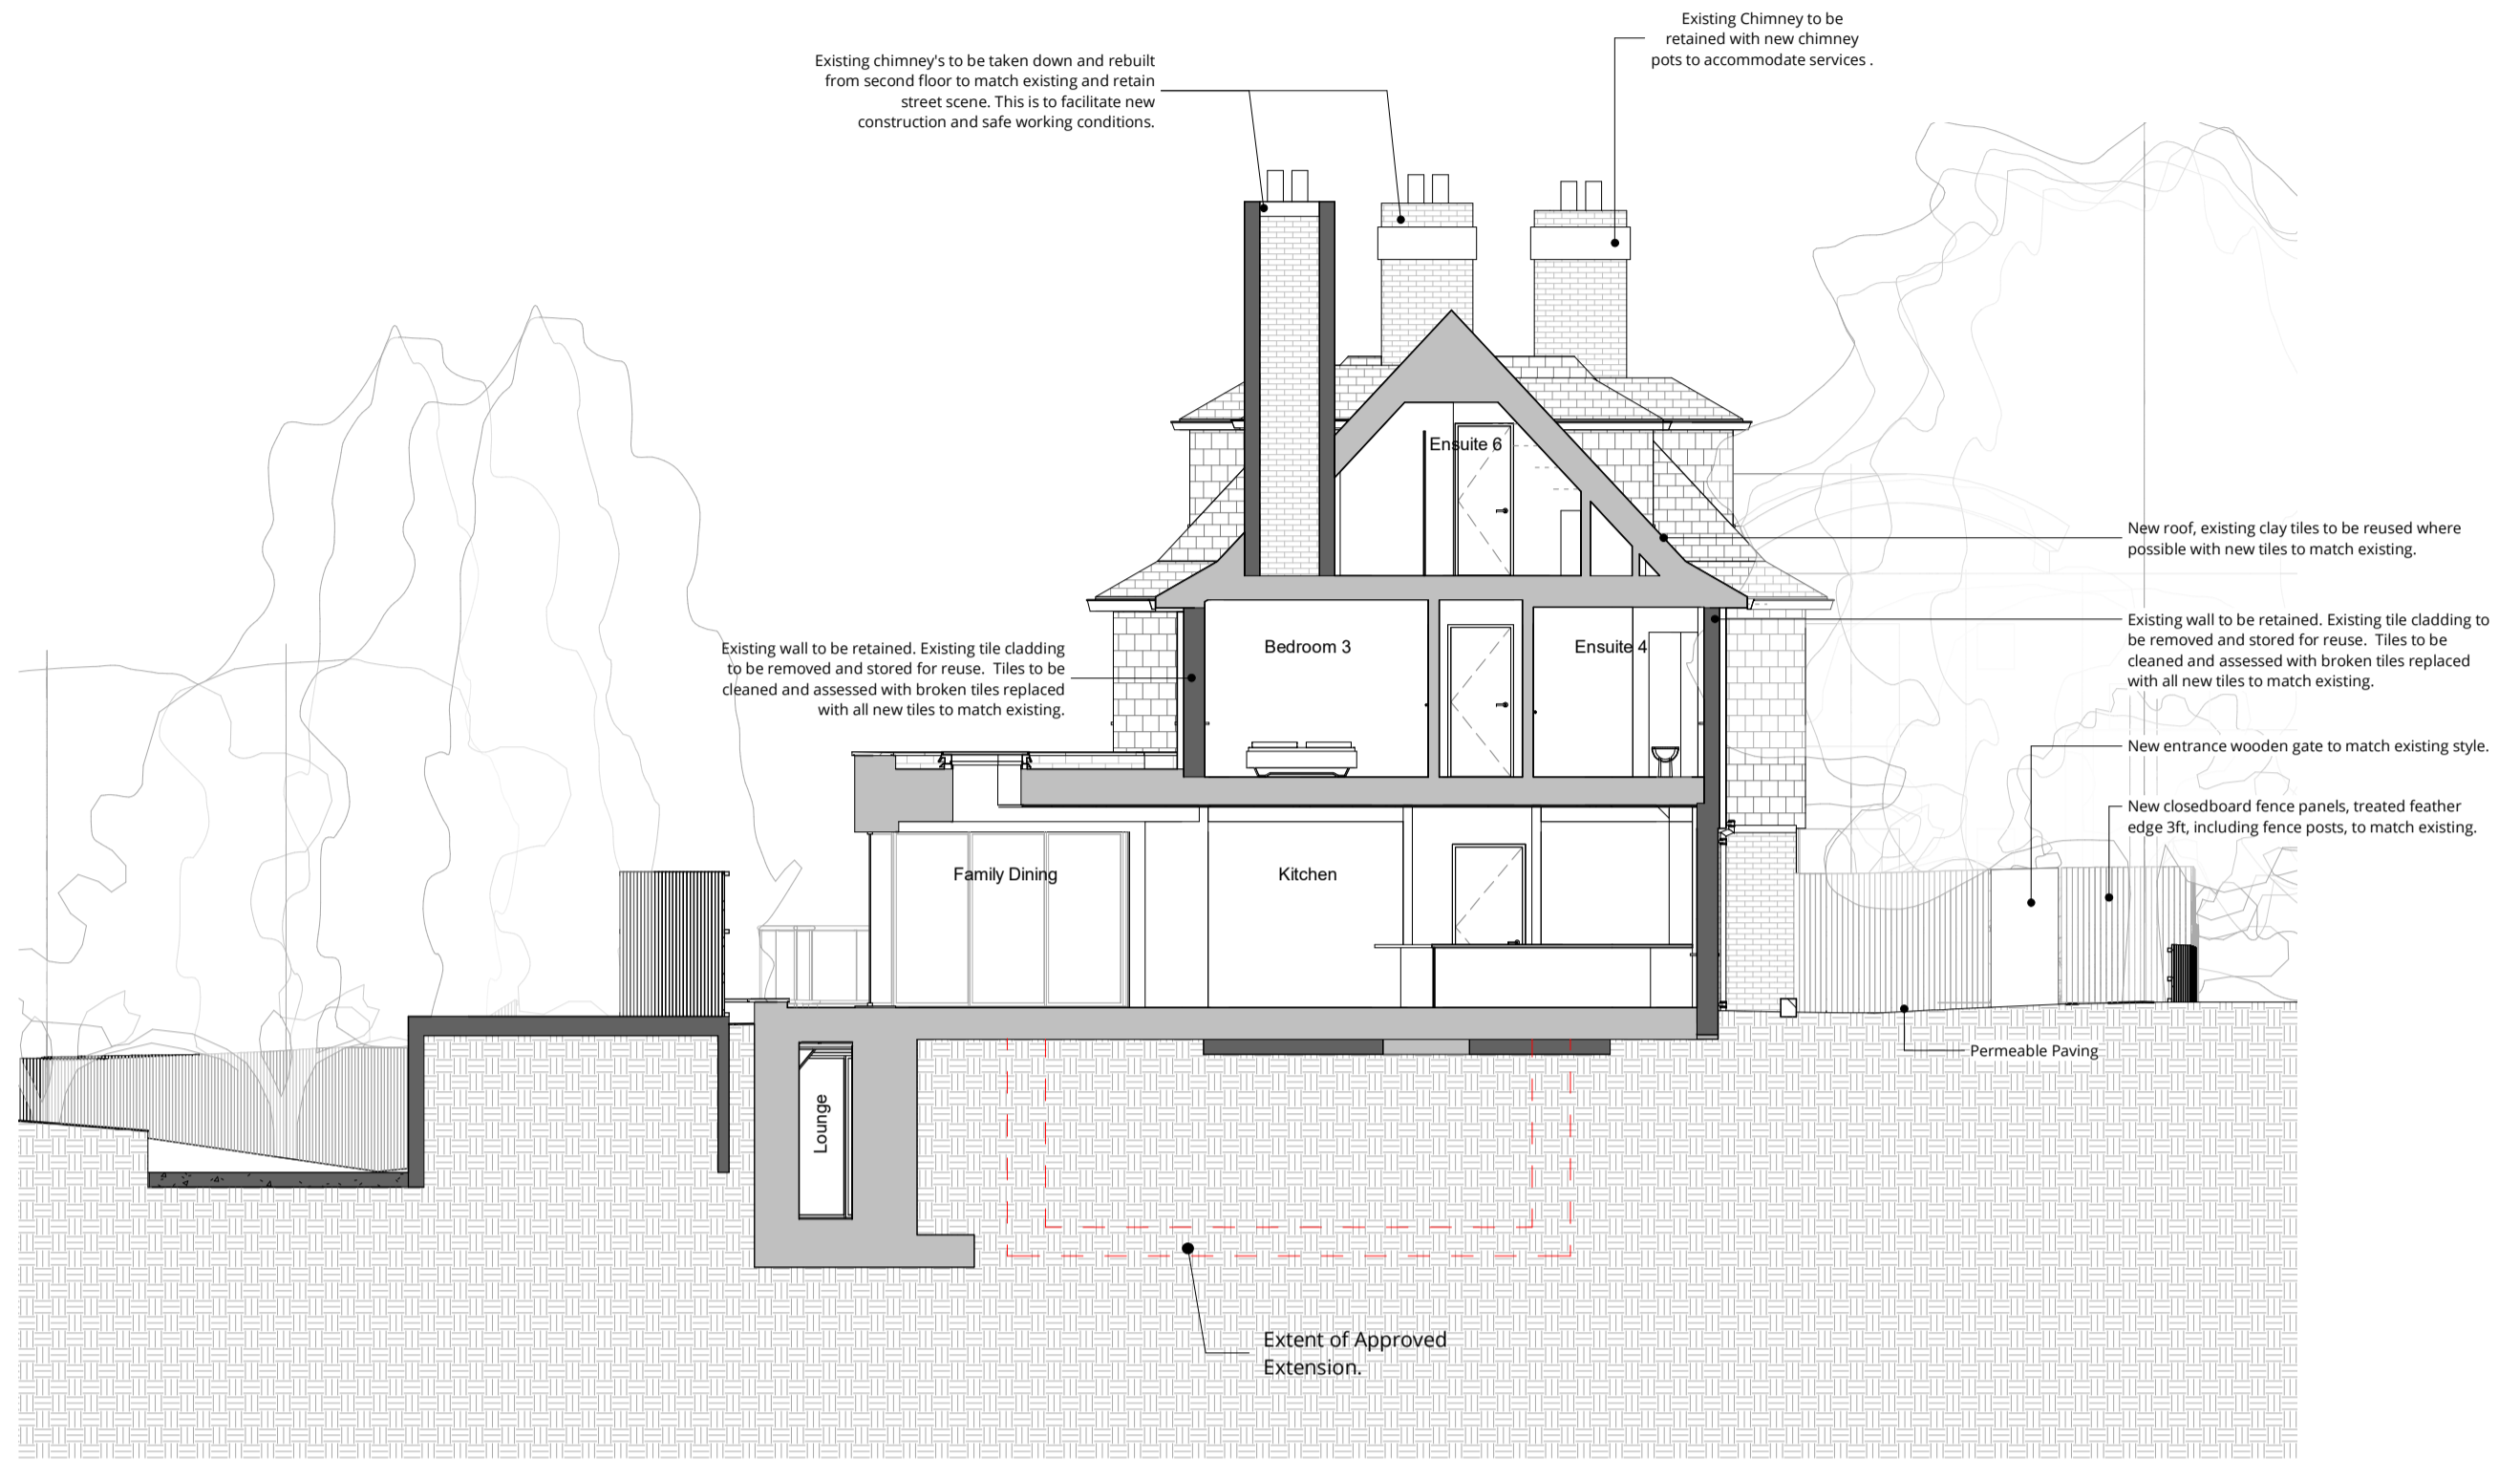

**Section CC - Proposed**  
1 : 100

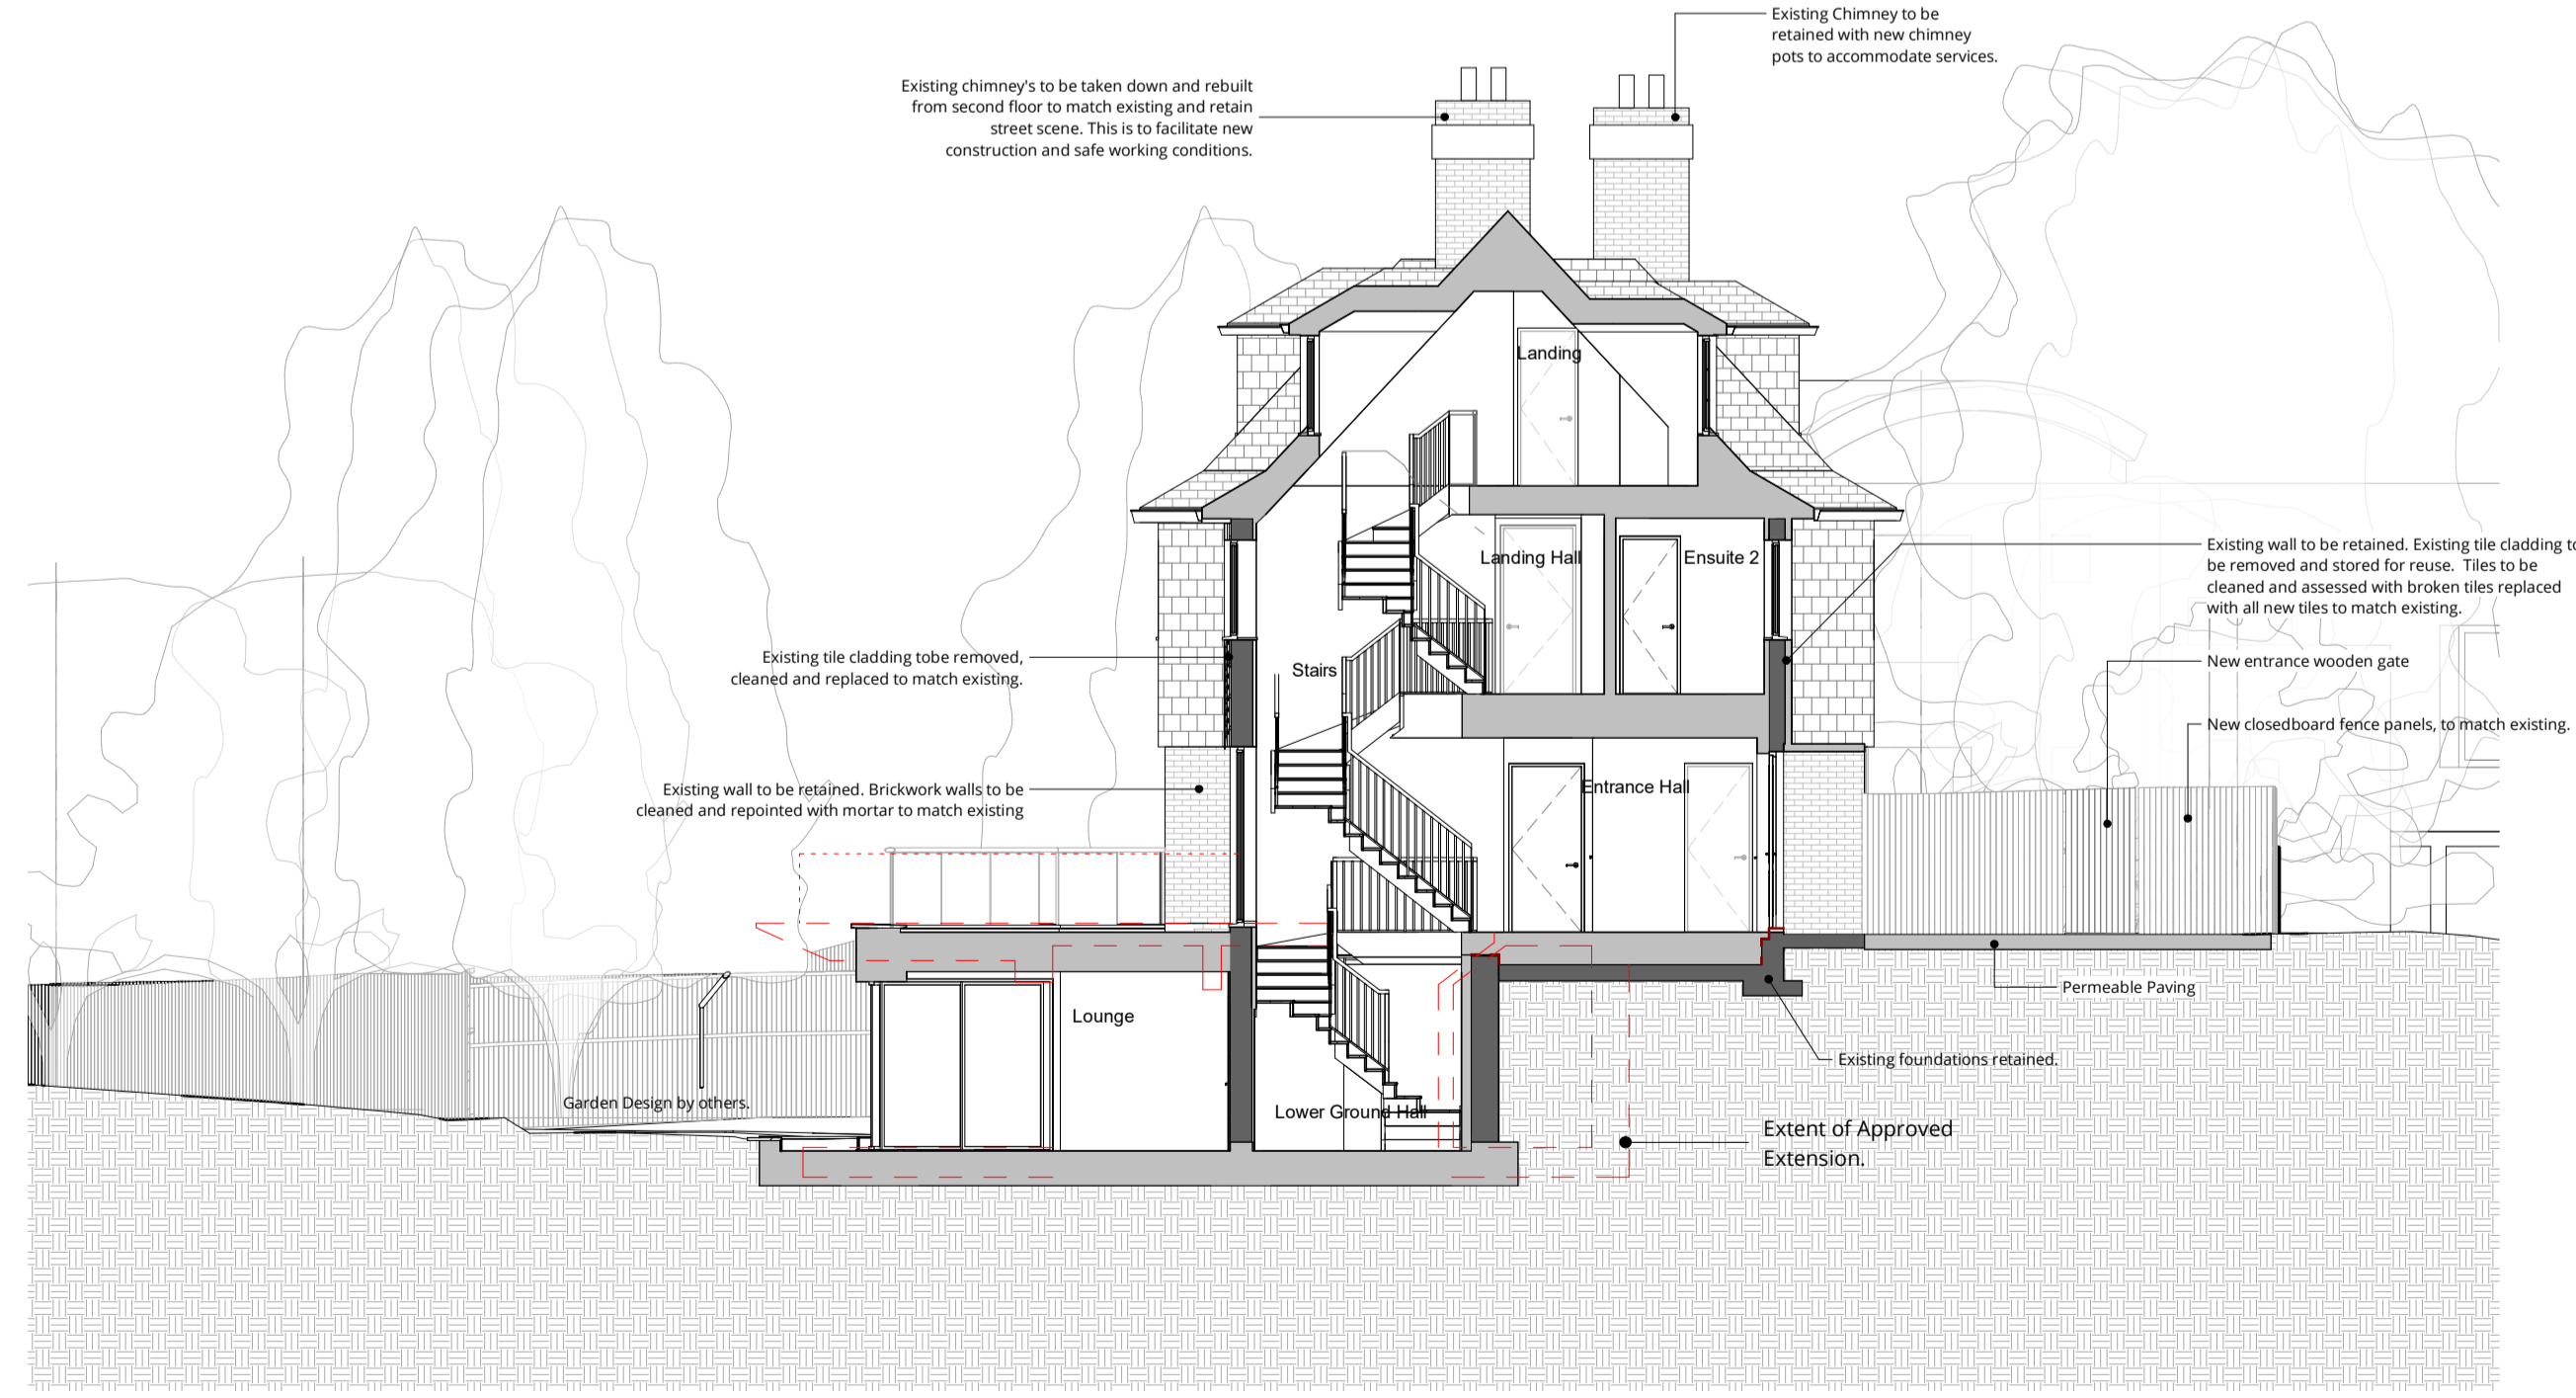

**Section BB - Proposed**  
1 : 100

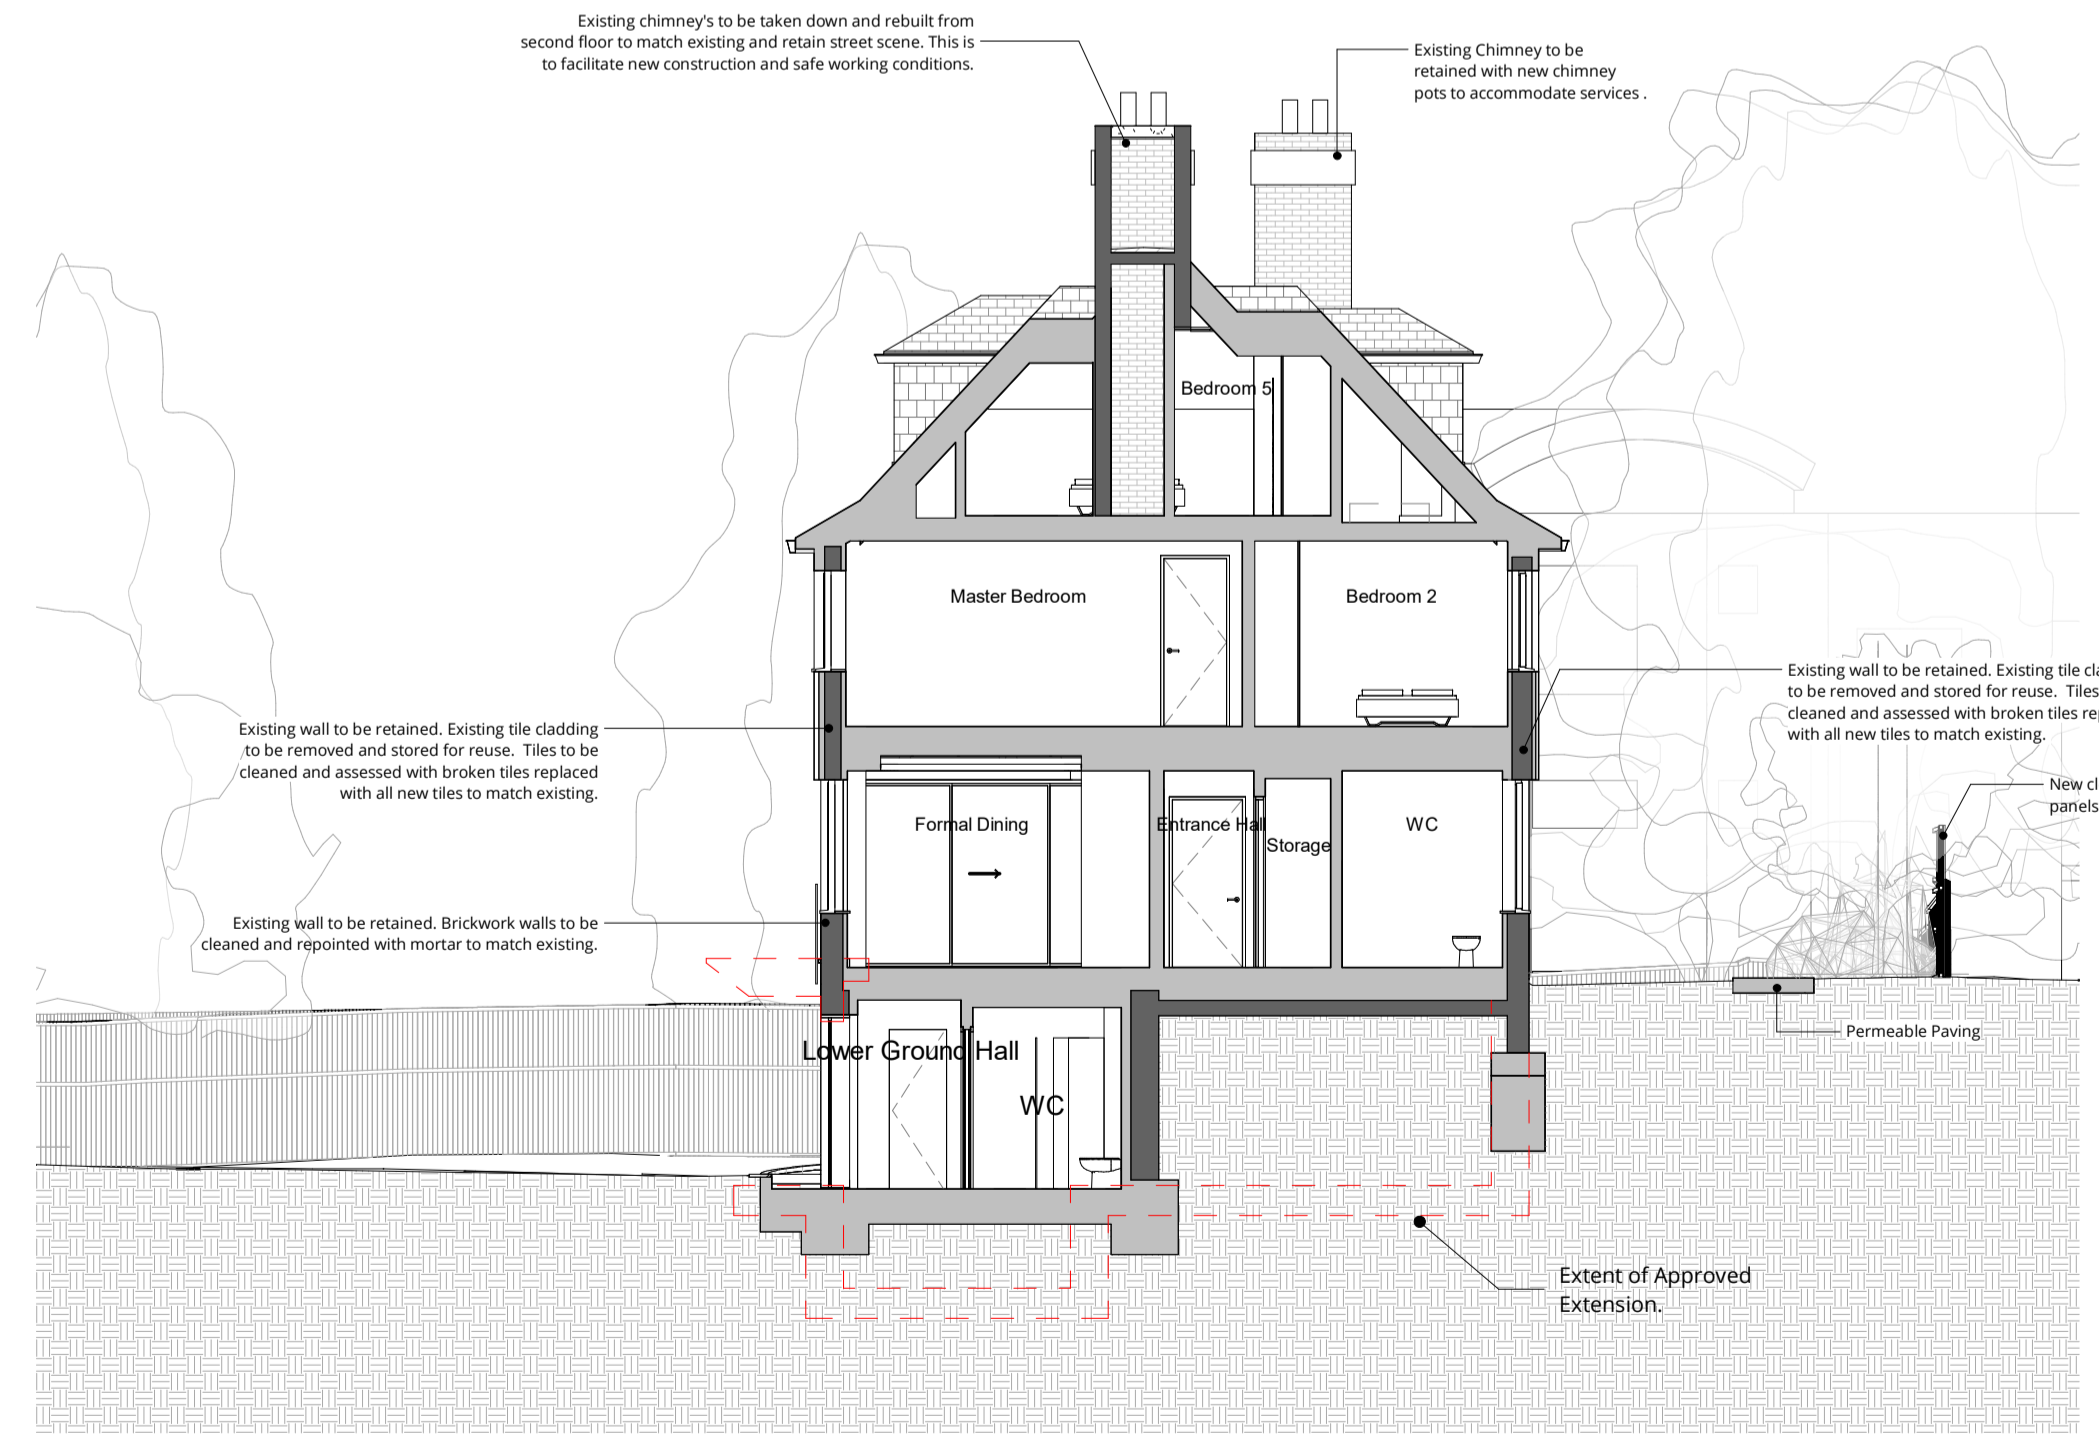

**Section DD - Proposed**  
1 : 100

Rev	Description	Date	Drawn	Ckd
0	First Planning Issue	25.01.07		



16 lambton place  
notting hill  
london w112sh  
t 02072293125  
f 02072293257  
e info@wolffarchitects.co.uk

status: **CONSTRUCTION**


project: **12 Pilgrim's Lane  
Hampstead, London  
NW3 1SN**

drawing title: **Proposed Sections 1**


date: **07/24/24** | scale: **1 : 100**

dwg no: **2160-PL1-310** | rev no: **0**


This drawing is protected under Copyright and at no time should any portion of this drawing be reproduced or copied without the permission of the Architect (Design Copyright Act 1988). This drawing must not be used for purposes other than that for which it was provided. It is supplied without liability for any errors or omissions. Drawings only to be scaled for planning application purposes, all dimensions to be checked on site. All drawings subject to Statutory Authority Approval.

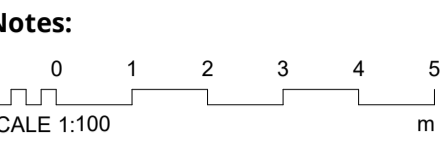


- Existing
- Proposed
- Approved Scheme
- Application Ref: 2022/2398/P

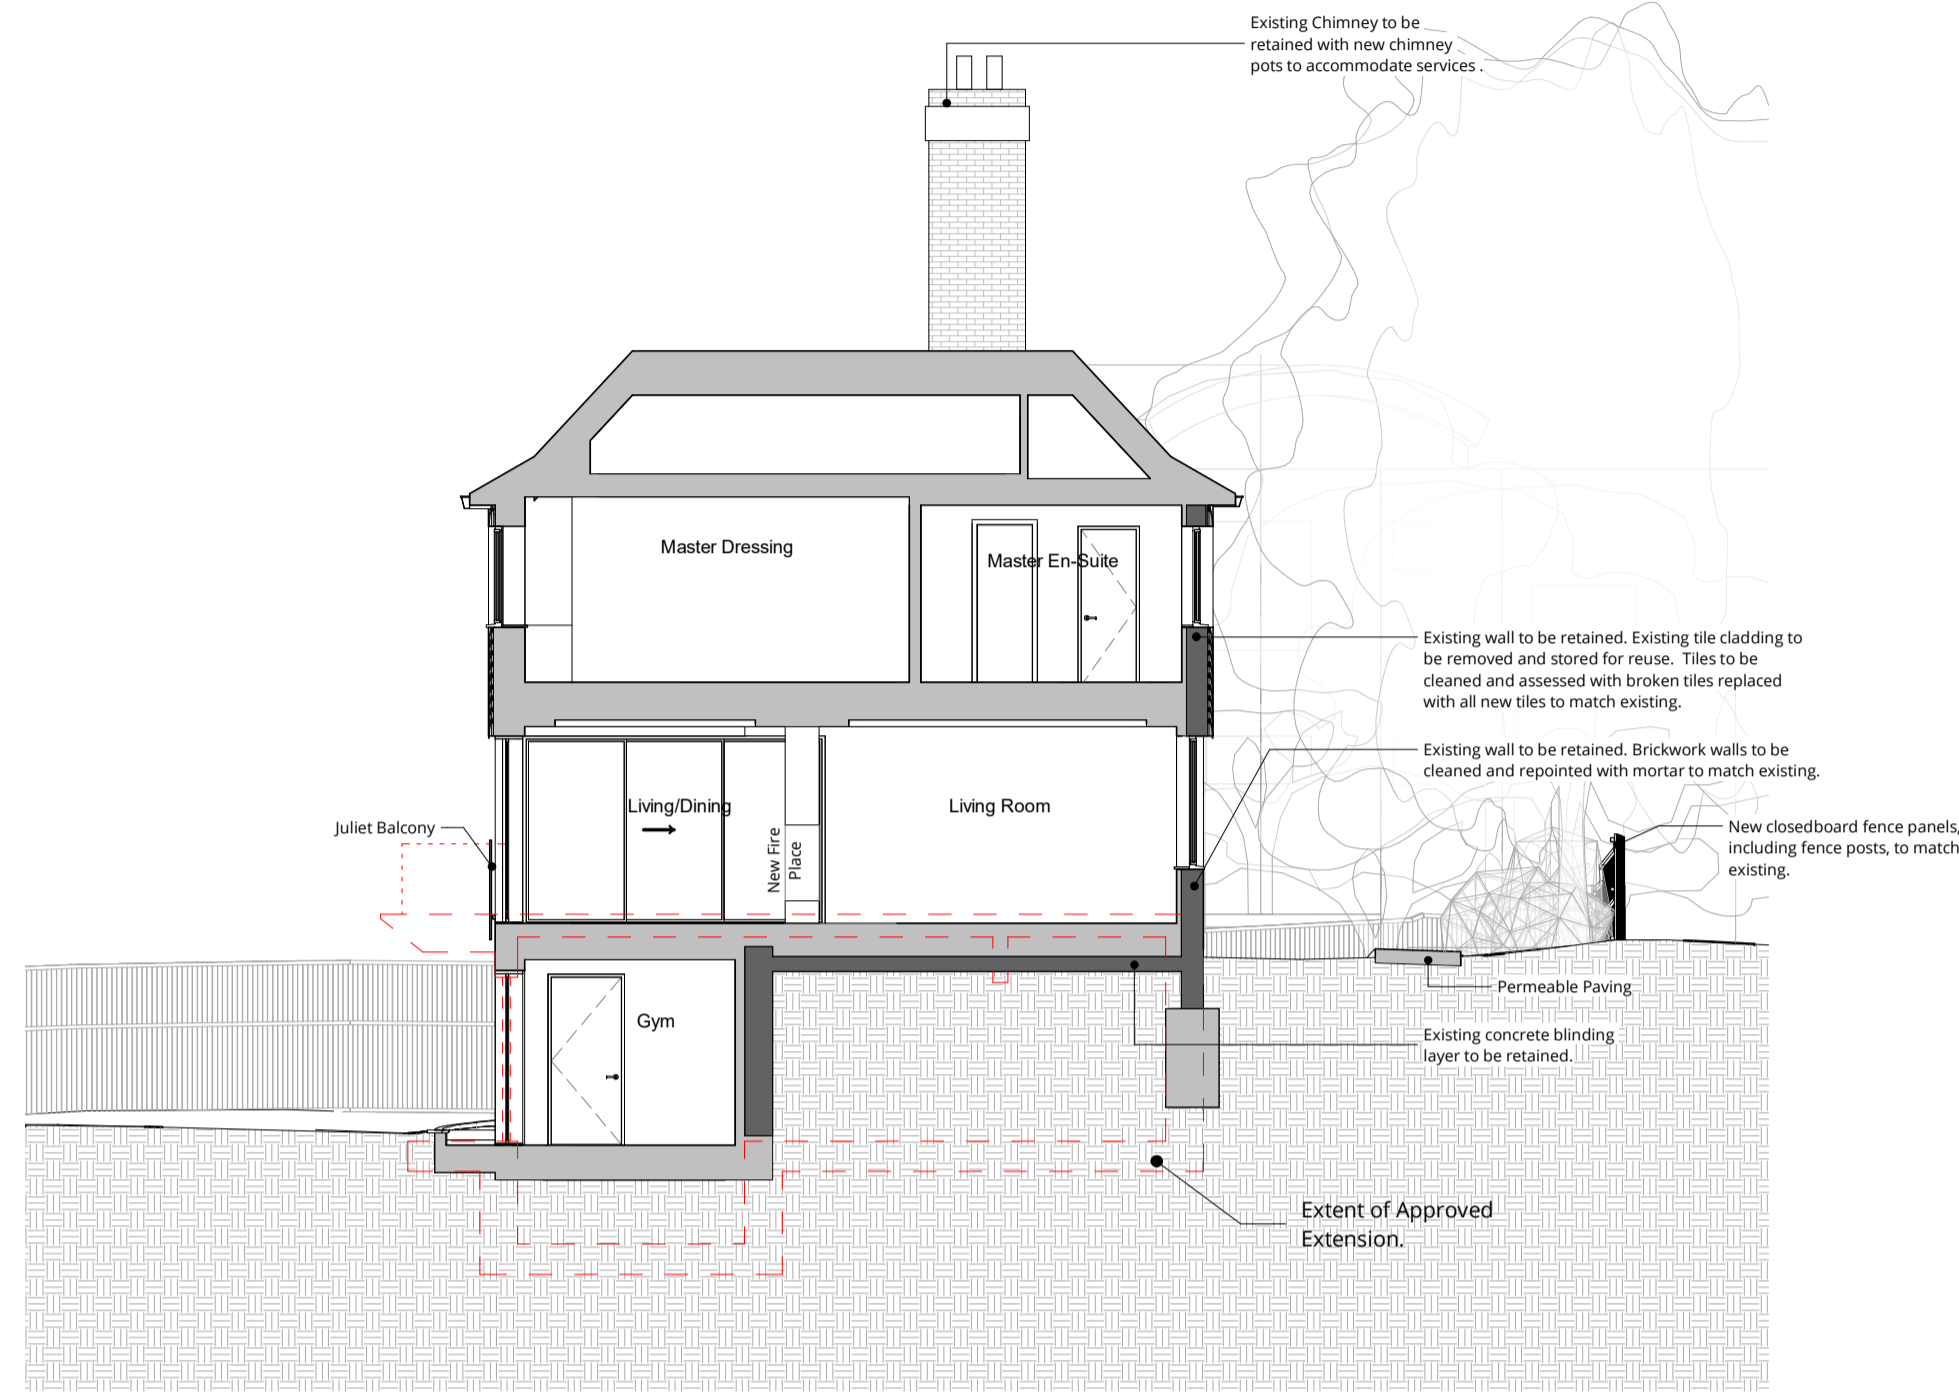

**Section EE - Proposed**  
1 : 100

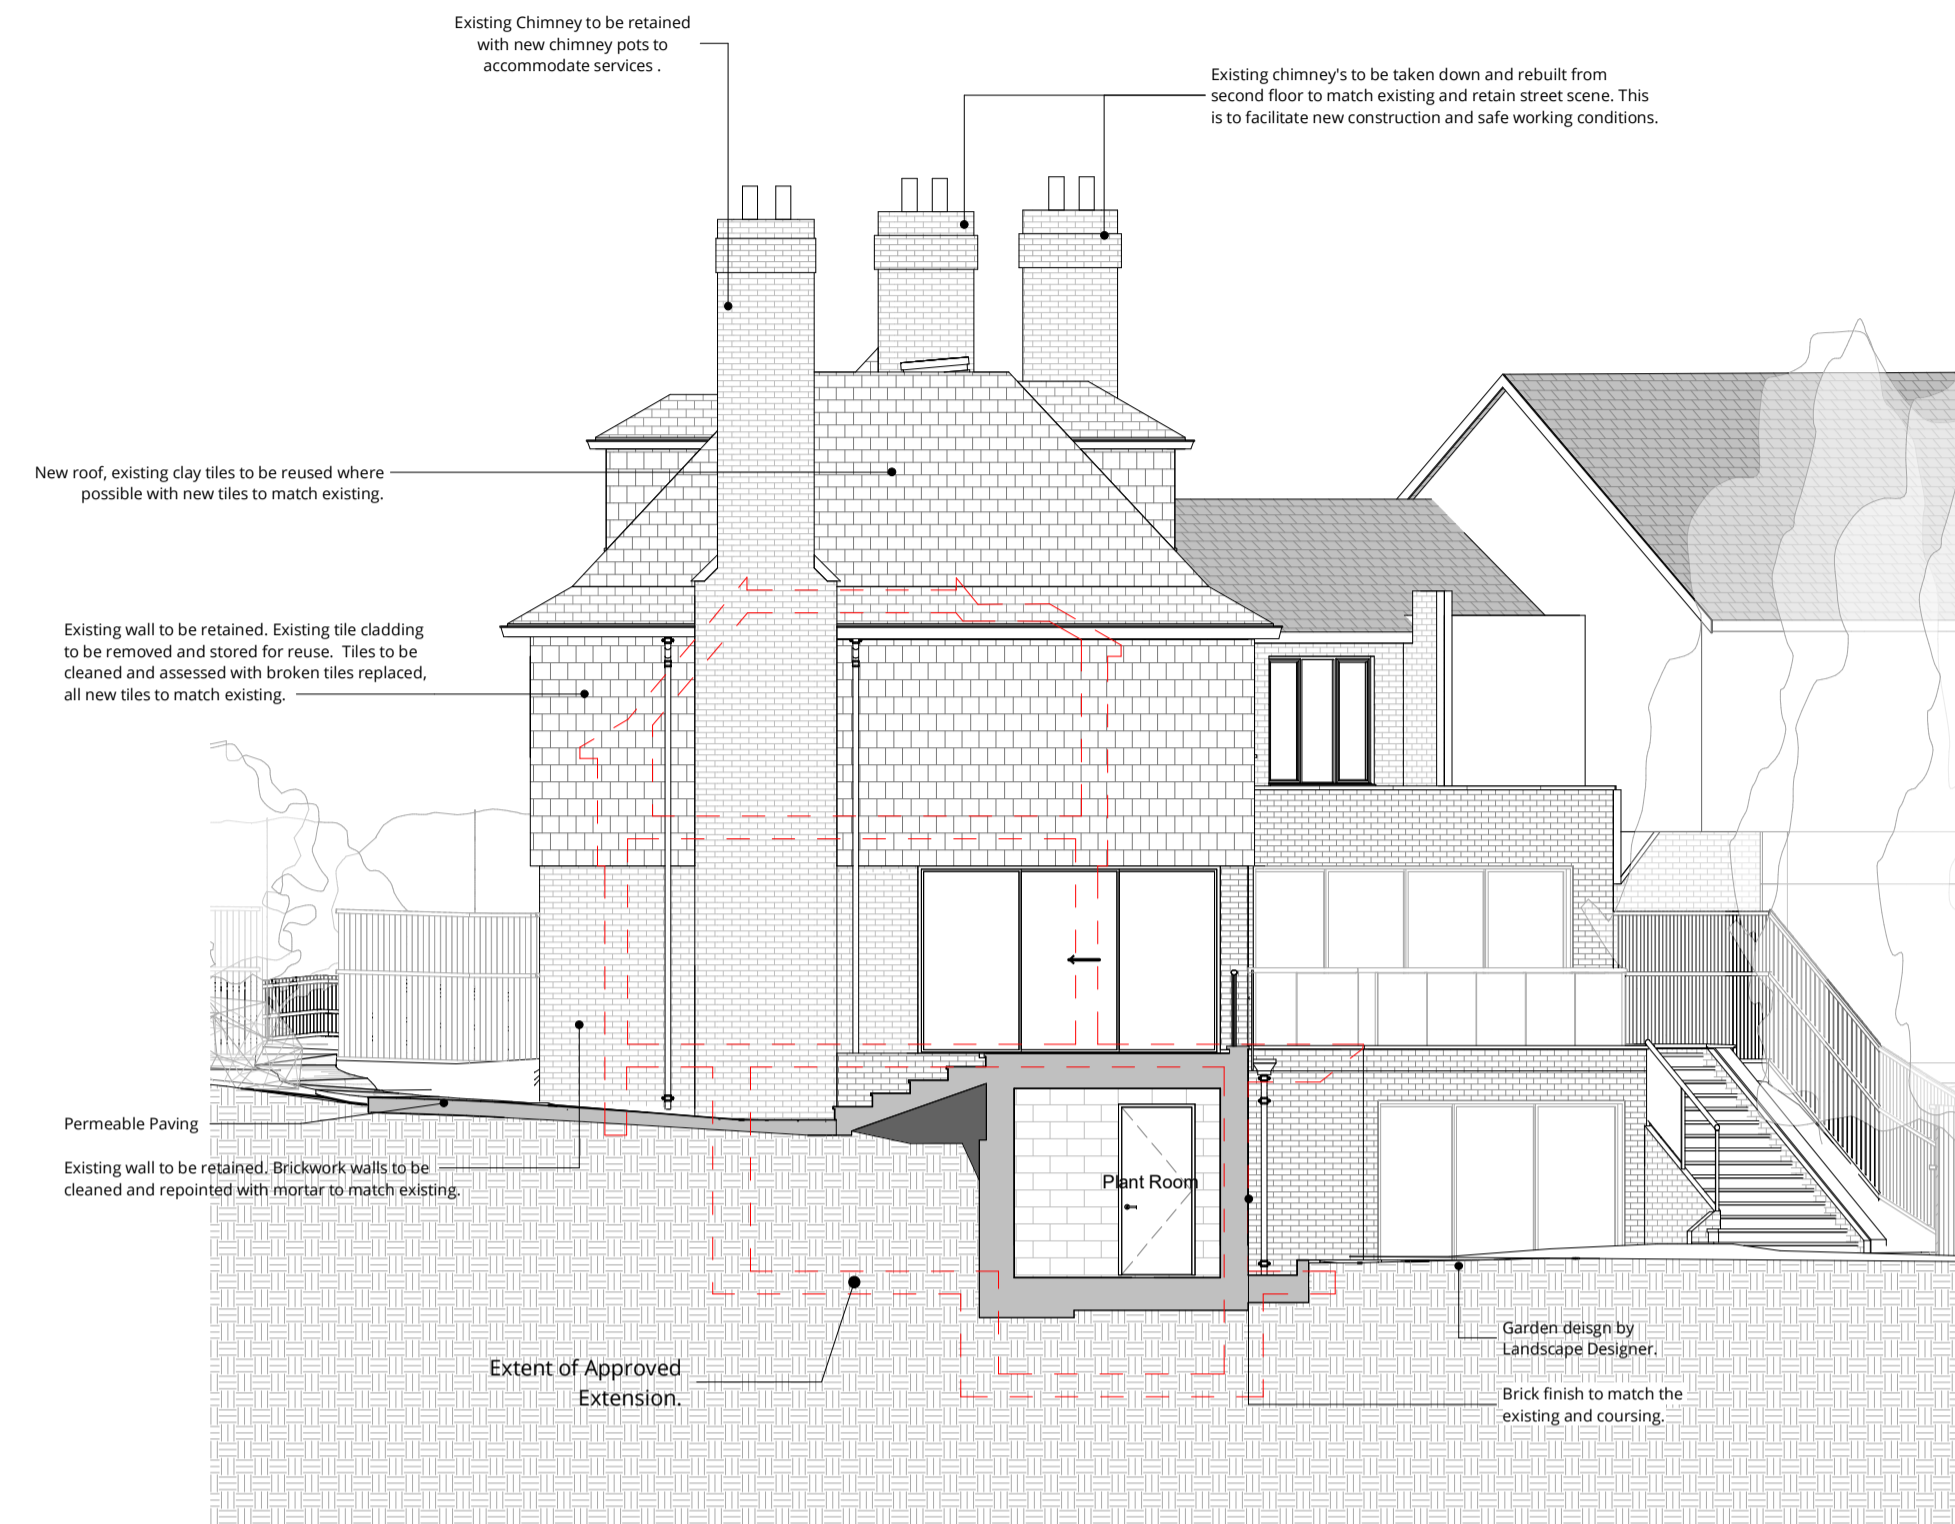

**Section FF - Proposed**  
1 : 100

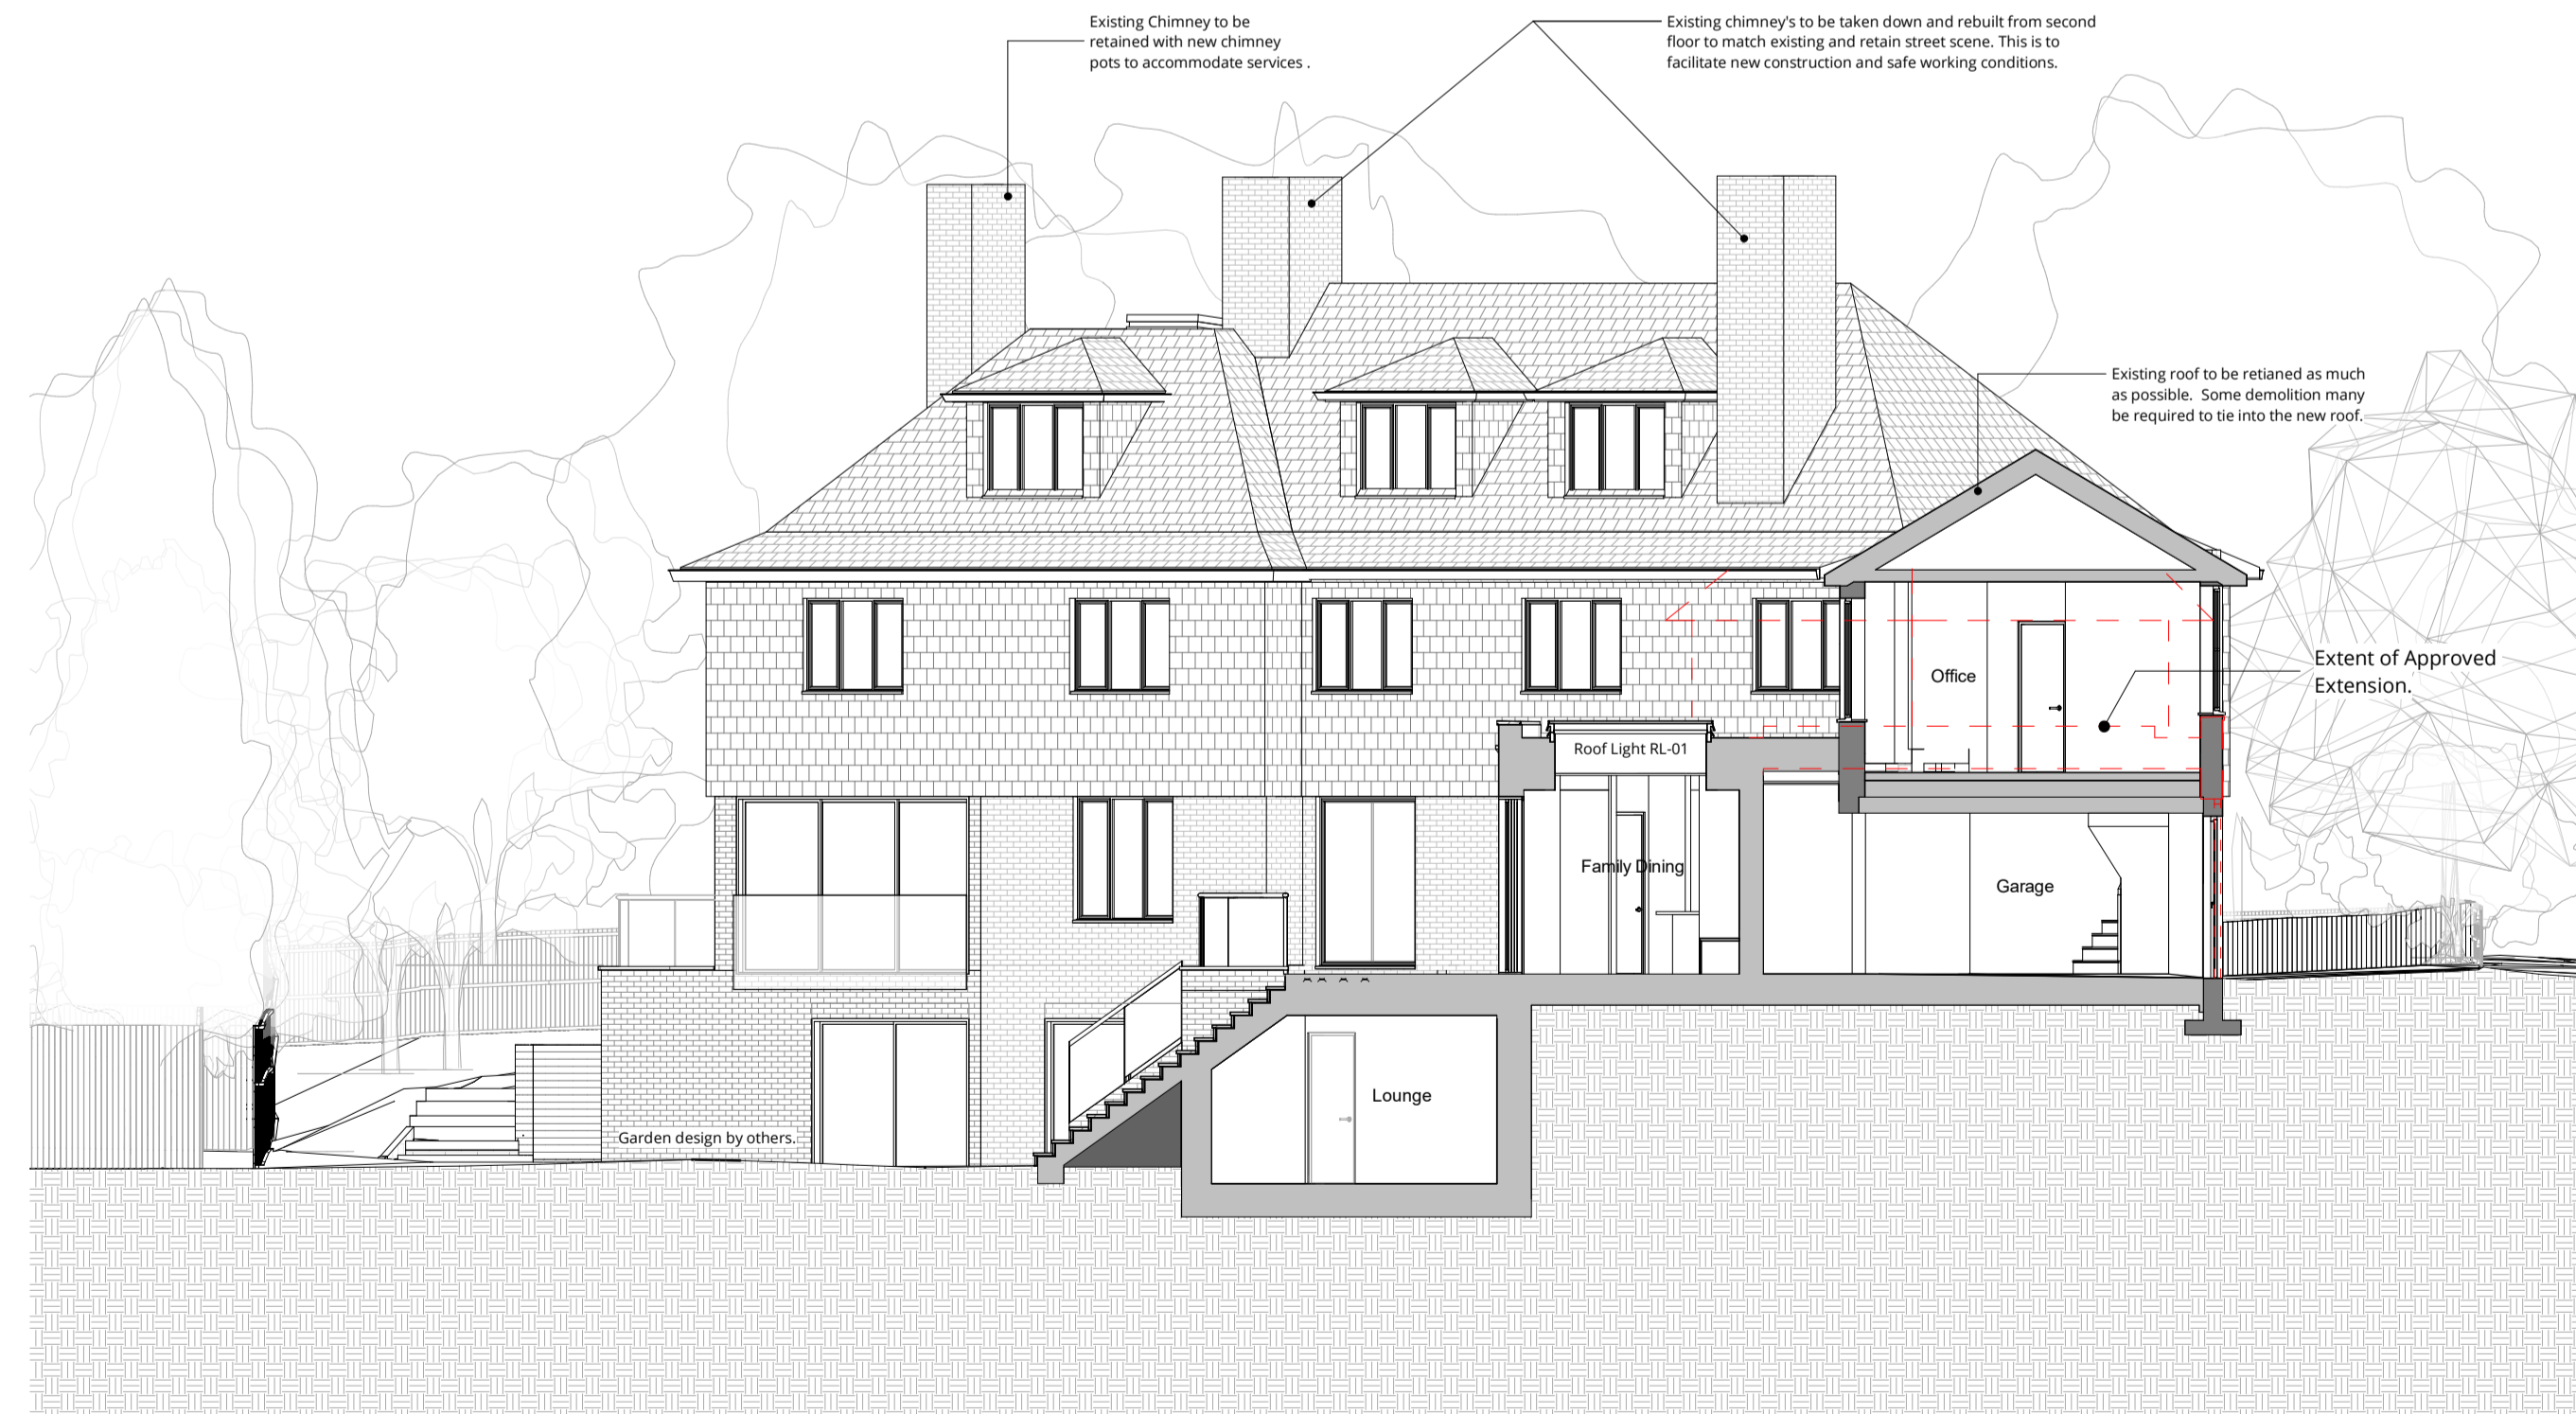

**Section HH - Proposed**  
1 : 100

Rev	Description	Date	Drawn	Ckd
0	First Planning Issue	25.01.07		



16 lambton place  
notting hill  
london w112sh  
t 02072293125  
f 02072293257  
e info@wolffarchitects.co.uk

status: **CONSTRUCTION**

project: **12 Pilgrim's Lane  
Hampstead, London  
NW3 1SN**

drawing title: **Proposed Sections 2**

date: **07/25/24** | scale: **1 : 100**

dwg no: **2160-PL1-311** | rev no: **0**