


Notes:



1 0 1 2 3 4 5
SCALE 1:100 m

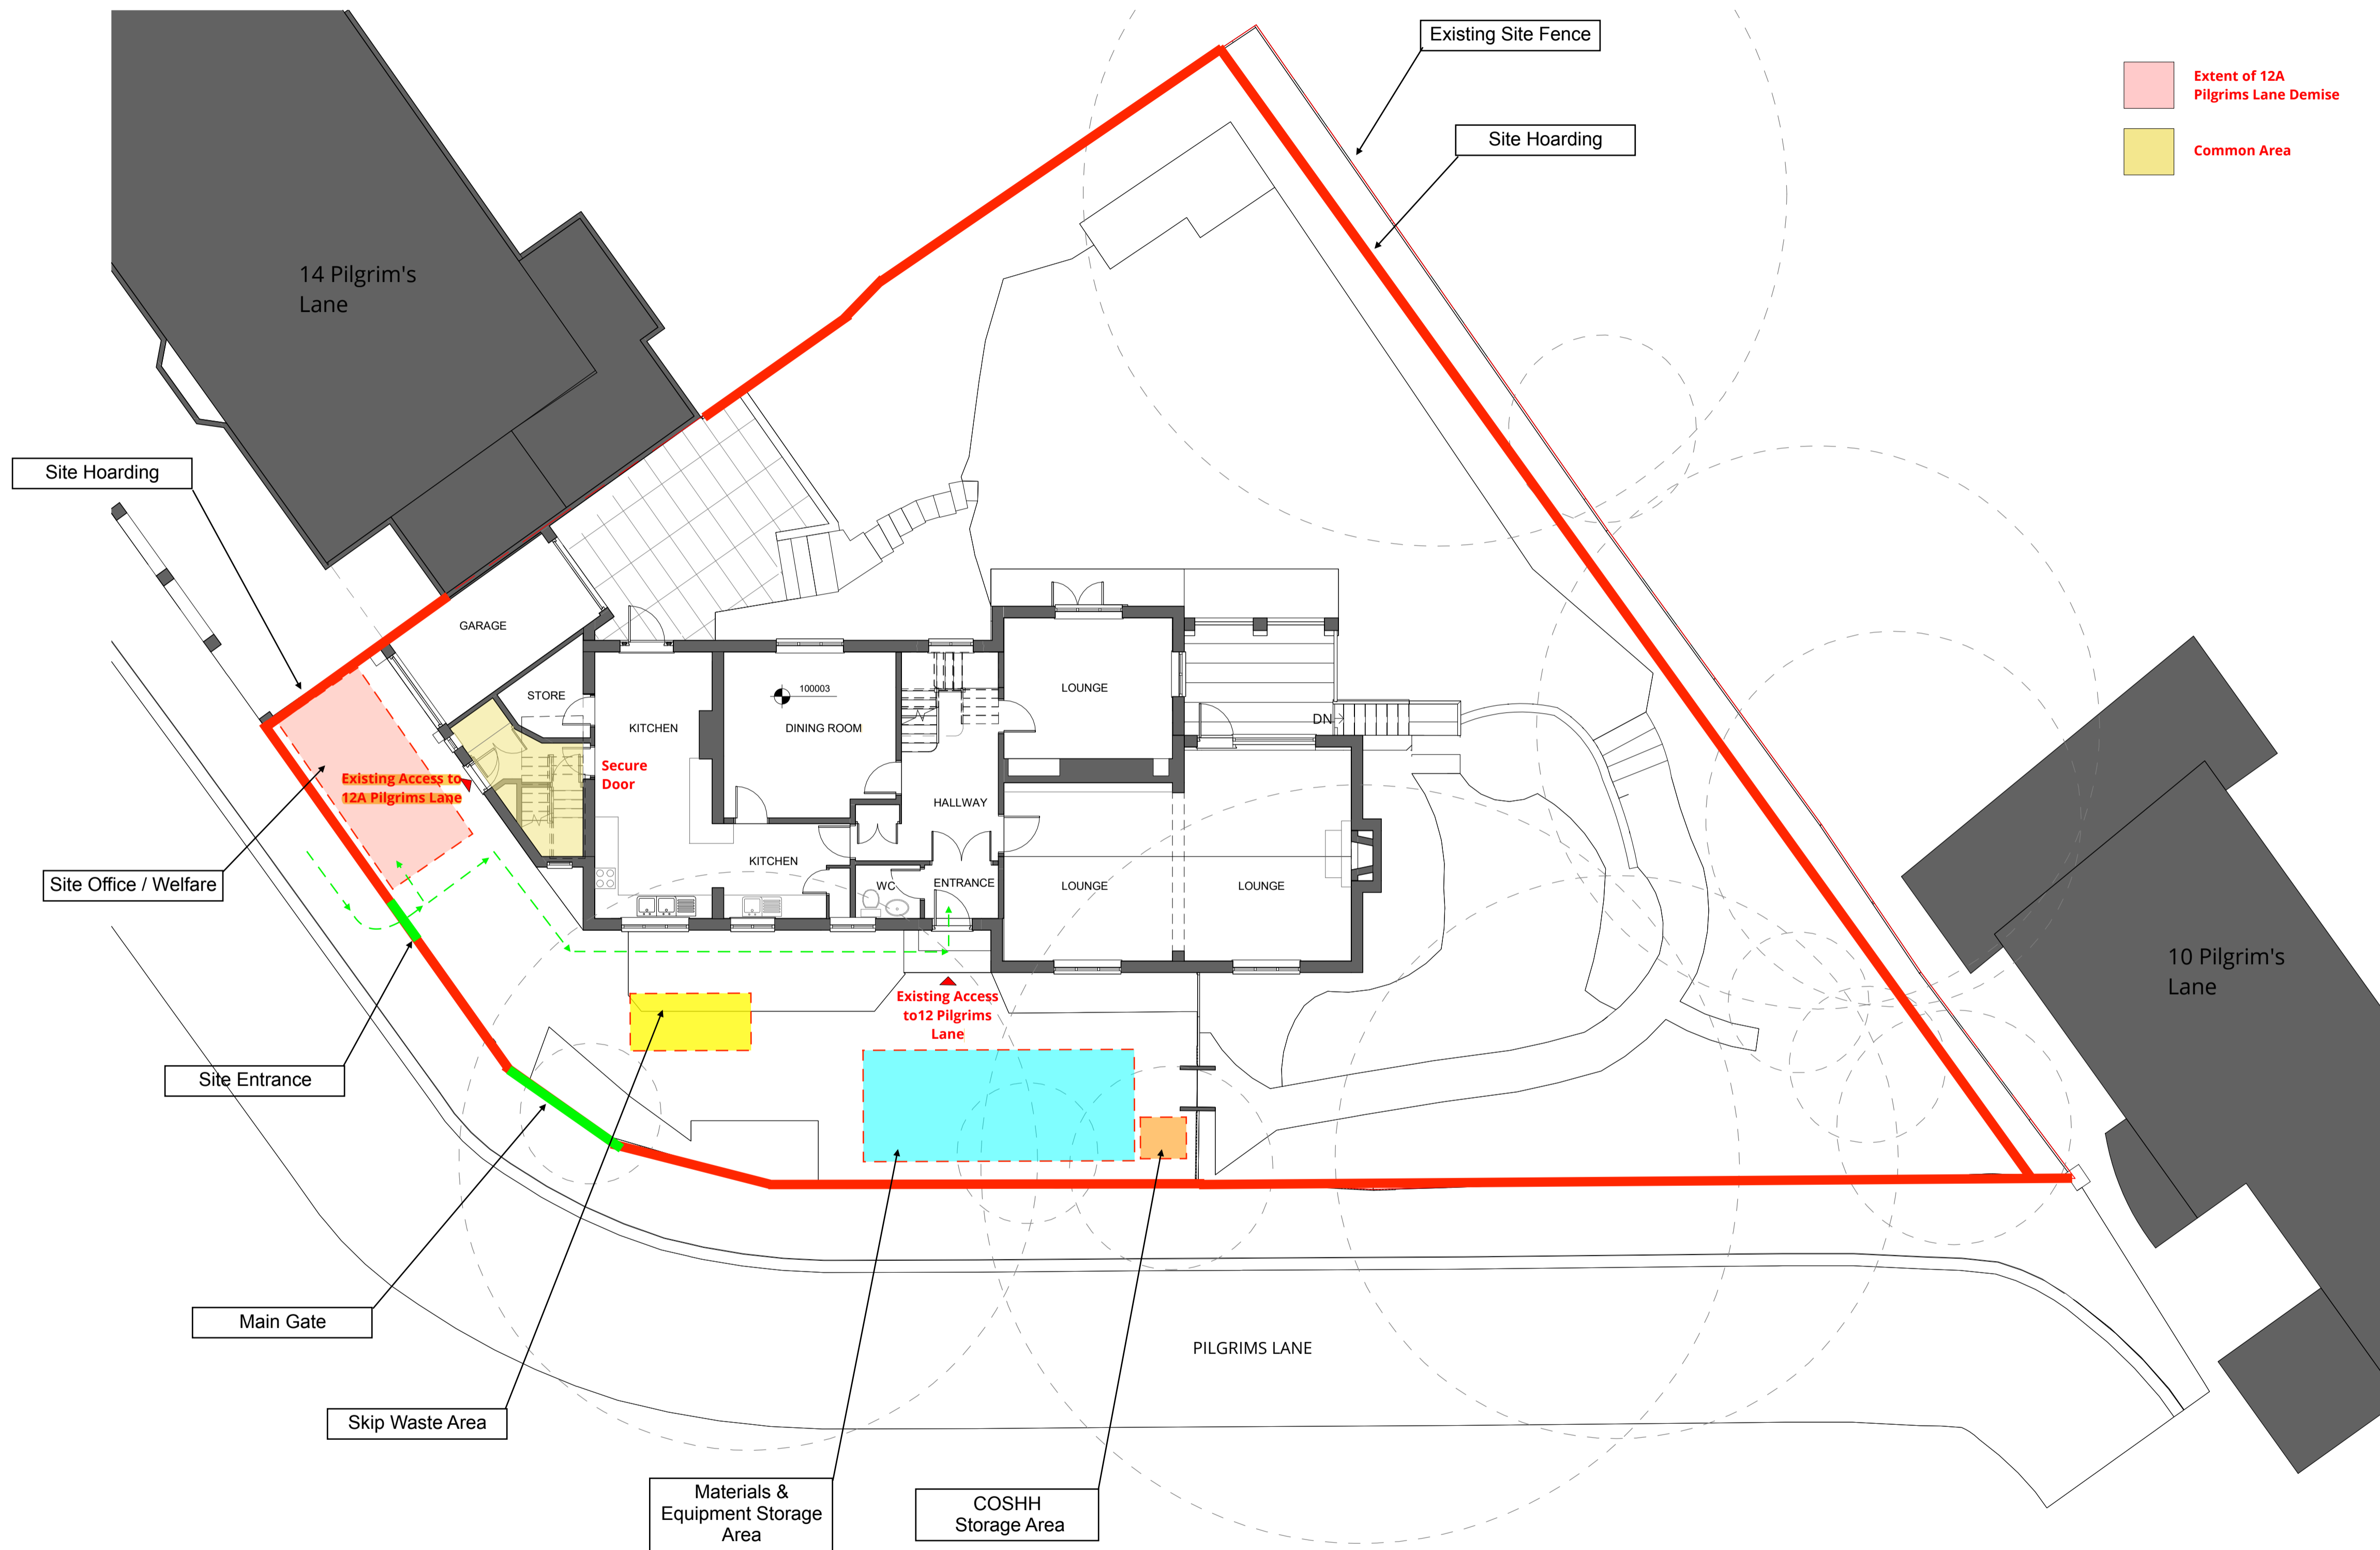

Extent of 12A
Pilgrims Lane Demise

Common Area

Rev	Description	Date	Drawn	Chkd
0	First Issue	11.01.24		

**STERLING N3
CONTRACTORS LTD**

status:
Construction

project:
12 Pilgrim's Lane
Hampstead, London

drawing title:
Existing site - Hoarding
Arrangement

date: 11/02/24 scale: 1:100

dwg no: E_144/P02-1 rev no: 0

Site Plan - Hoarding Arrangement

1:100