

PILGRIM'S LANE , HAMPSTEAD

Rev	Date	Issue
--	23.03.2023	ISSUED FOR PLANNING



















 


LANDSCAPE REPORT



 

 Notes:

  KEY:

-  Existing tree to be retained
-  Existing shrubs to be retained
-  Tall multi-stem shrub
-  Ornamental shrub
-  Metal planter with small ornamental shrub
-  Low deciduous hedge
-  High deciduous hedge
-  Trellis with climbers
-  Ornamental small shrub and perennial planting
-  Woodland style shrubs and perennials
-  Shade tolerant small shrub and perennial planting
-  Green roof planting
-  Lawn
-  Permeable gravel with metal edgings
-  Sandstone setts laid with permeable joints and base
-  Concrete setts laid with permeable joints and base
-  Timber retaining edge to maintain existing level and existing shrubs
-  Linear drainage channel
-  Existing timber fence and trellis
-  2m timber hit and miss fencing
-  Proposed timber fence and gates 1.8m high



Rev	Date	Details
PL1	23.03.23	Issued for planning
SK1	06.03.23	Issued for comment


 Anna French Associates Ltd
 Room 74, The Mansion House
 Wrest Park
 Silsoe, Bedfordshire
 MK45 4HR
 T 01525838796
 E info@annafrenchassociates.co.uk
 W annafrenchassociates.co.uk

Client:

Project:
Pilgrim's Lane, London

Drawing Title:
Garden Plan

Phase:
FOR PLANNING

Drawing Number: AFA-361-P-001	Rev: PL1	Date: 06/03/2023
----------------------------------	-------------	---------------------

Drawn by: MZ
 Scale: 1:100@A2

DO NOT SCALE FROM DRAWING.


Anna French Associates Ltd registered in England no. 07788201 at 36, Ravensburgh Close
 Barton-le-Clay, Bedfordshire MK45 4RG © Anna French Associates Ltd

Garden Plan

Pilgrim's Lane, Hampstead

ANNA FRENCH ASSOCIATES
LANDSCAPE ARCHITECTURE + ECOLOGY



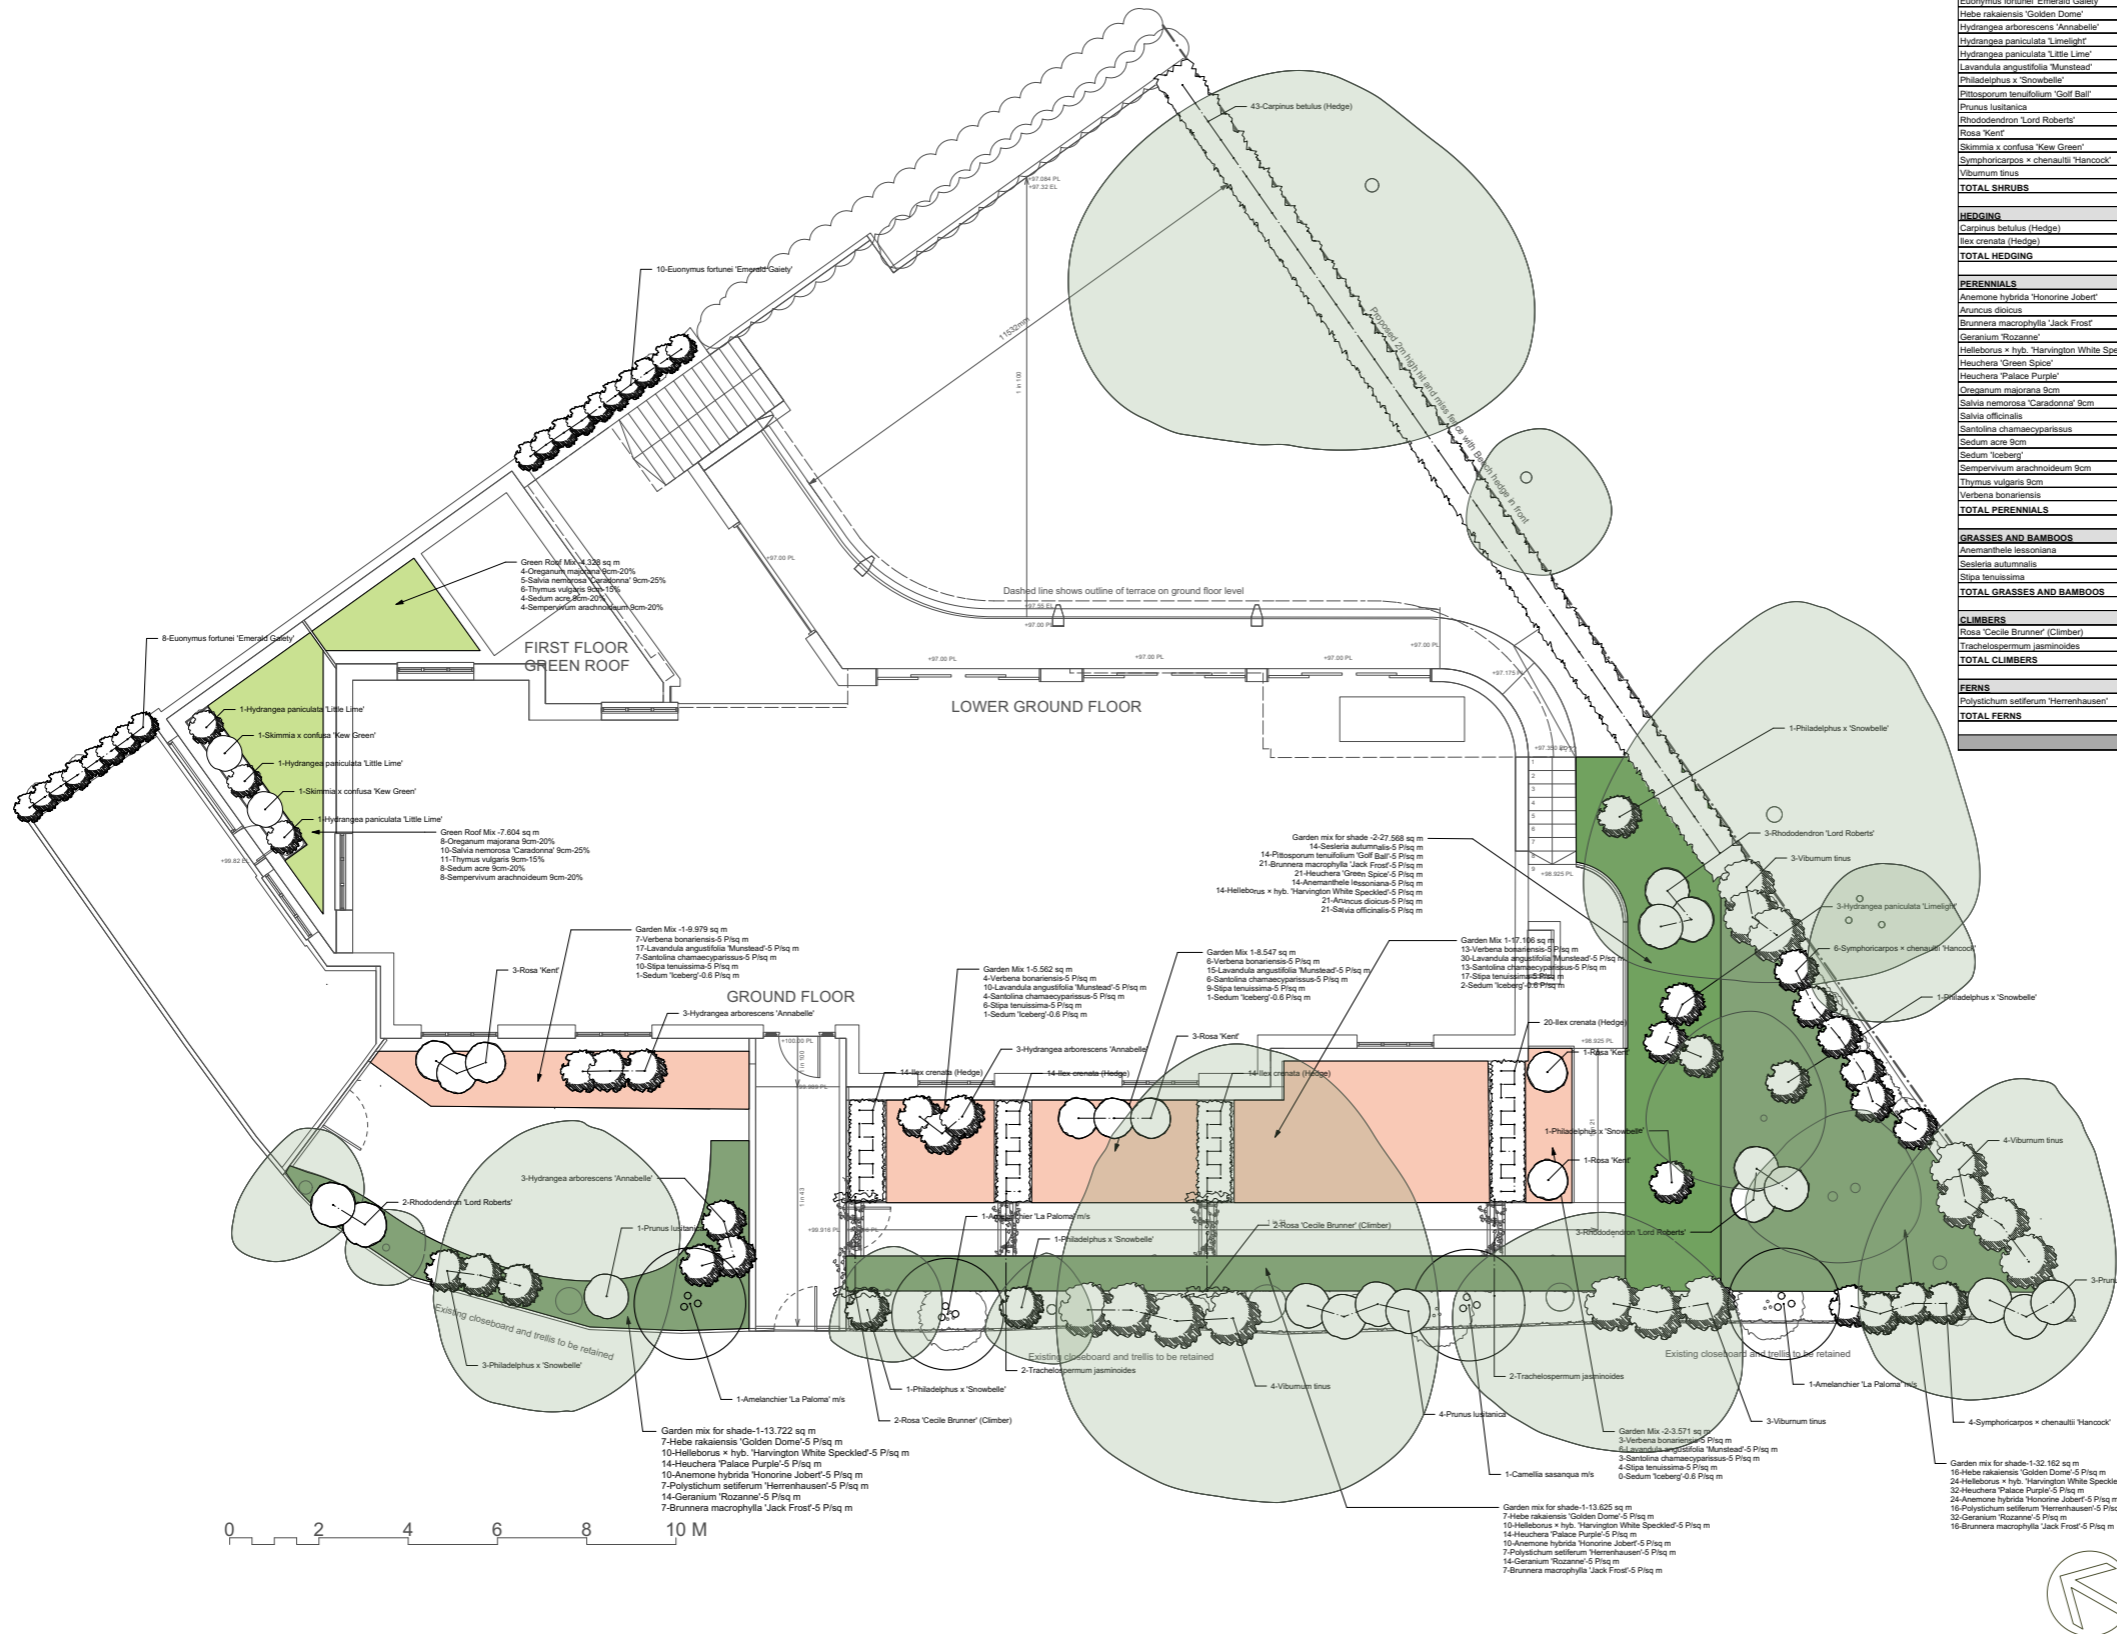

PLANT SCHEDULE - PLANTING PLAN 1			
LATIN NAME	COMMON NAME	SPECIFICATION	QTY
SHRUBS			
Amelanchier 'La Paloma' m/s	Juneberry La Paloma	CG, m/s, 3sems, Ht 200cm min	3
Camellia sasanqua m/s	Sasanqua camellia m/s	CG, m/s, 3sems, Ht 350 cm min	1
Eucymus fortunei 'Emerald Galaxy'	Emerald Galaxy	SL, Ht 40-60cm, bushy	1
Hebe rakaiensis 'Golden Dome'	Golden Dome Hebe	SL, Ht 40-60cm, bushy	30
Hydrangea arborescens 'Annabelle'	Annabelle Hydrangea	SL, Ht 40-60cm, bushy	9
Hydrangea paniculata 'Limelight'	Limelight Panicle Hydrangea	SL, Ht 40-60cm, bushy	3
Hydrangea paniculata 'Little Lime'	Little Lime Panicle Hydrangea	SL, Ht 40-60cm, bushy	3
Lavandula angustifolia 'Munstead'	Munstead Lavender	SL, Ht 40-60cm, bushy	78
Philadelphus x 'Snowbelle'	Snowbelle Mock Orange	SL, Ht 40-60cm, bushy	8
Pittosporum tenuifolium 'Golf Ball'	Golf Ball Kohuhu	SL, Ht 40-60cm, bushy	14
Prunus laetifolia	Portuguese laurel	SL, Ht 40-60cm, bushy	8
Rhododendron 'Lord Roberts'	Lord Roberts	SL, Ht 40-60cm, bushy	8
Rosa 'Kent'	Kent Rose	SL, Ht 40-60cm, bushy	8
Skimmia x confusa 'Kew Green'	Kew Green Japanese Skimmia	SL, Ht 40-60cm, bushy	2
Symphoricarpos x chenaultii 'Hancock'	Snowberry 'Hancock'	SL, Ht 40-60cm, bushy	10
Viburnum tinus	Laurustinus	SL, Ht 40-60cm, bushy	14
TOTAL SHRUBS			217
HEDGING			
Carpinus betulus (Hedge)	Hornbeam Hedge	BR, Ht 60-80cm	43
Ilex crenata (Hedge)	Japanese Holly	2L, Ht 40-60cm	62
TOTAL HEDGING			105
PERENNIALS			
Anemone hybrida 'Honore Jobert'	Honore Jobert Windflower	2L	44
Aruncus dioica	Goatsbeard, Bird's Feathers	2L	21
Brunnera macrophylla 'Jack Frost'	Jack Frost	2L	51
Geranium 'Rozanne'	Rozanne Geranium	2L	60
Helleborus x hyb. 'Harvington White Speckled'	Harvington White Speckled Lenten Rose	2L	58
Heuchera 'Green Spice'	Green Spice Coral Bells	2L	12
Heuchera 'Palace Purple'	Palace Purple Coral Bells	2L	60
Oreganum majonica 8cm	Marjoram	8cm pool	21
Balvia nemorosa 'Caradonia' 8cm	Caradonia Meadow Sage	8cm pool	15
Balvia officinalis	Sage	2L	21
Santolina chamaecyparissus	Carbon lavender	2L	33
Sedum acre 8cm	Goldmoss Sedum	8cm pool	12
Sedum 'Iceberg'	Iceberg Stonecrop	2L	5
Sempervivum arachnoideum 8cm	Cobweb Hens and Chicks	8cm pool	12
Thymus vulgaris 8cm	Thymus praecox	8cm pool	17
Veronica boronensis	Argentine vervain	2L	33
TOTAL PERENNIALS			475
GRASSES AND BAMBOOS			
Anemone thelesoniana	New Zealand wind grass	2L	14
Saxifraga arbutifolia	Autumn Mox Grass	2L	14
Stipa tenuissima	Mexican Feather Grass / Needle Grass	2L	46
TOTAL GRASSES AND BAMBOOS			74
CLIMBERS			
Rosa 'Cecile Brunner' (Climber)	Cecile Brunner Climbing Rose	3IL, Hoop, 1.25m	4
Trachelospermum jasminoides	Confederate Jasmine	10L, Cane, Ht 1.5m	4
TOTAL CLIMBERS			8
FERNS			
Polystichum setiferum 'Herrenhausen'	Herrenhausen Alaskan Fern	2L	30
TOTAL FERNS			30
TOTAL			909

PL1	23.03.23	Issued for planning
SK1	06.03.23	Issued for comment
Rev	Date	Details

Anna French Associates Ltd
 Room 74, The Mansion House
 West Park
 Silsoe, Bedfordshire
 MK45 4HR
 T 01525838796
 E info@annafrenchassociates.co.uk
 W annafrenchassociates.co.uk

Client:

Project:
Pilgrim's Lane, London

Drawing Title:
Planting Plan

Phase:
FOR PLANNING

Drawing Number: AFA-361-PP-001	Rev: PL1	Date: 06/03/2023
-----------------------------------	-------------	---------------------

Drawn by:
MZ


Scale:
1:100@A2

DO NOT SCALE FROM DRAWING.


Anna French Associates Ltd registered in England no. 07788201 at 36, Ravensburgh Close
 Barton-le-Clay, Bedfordshire MK45 4RG © Anna French Associates Ltd

Planting Plan

Pilgrim's Lane, Hampstead

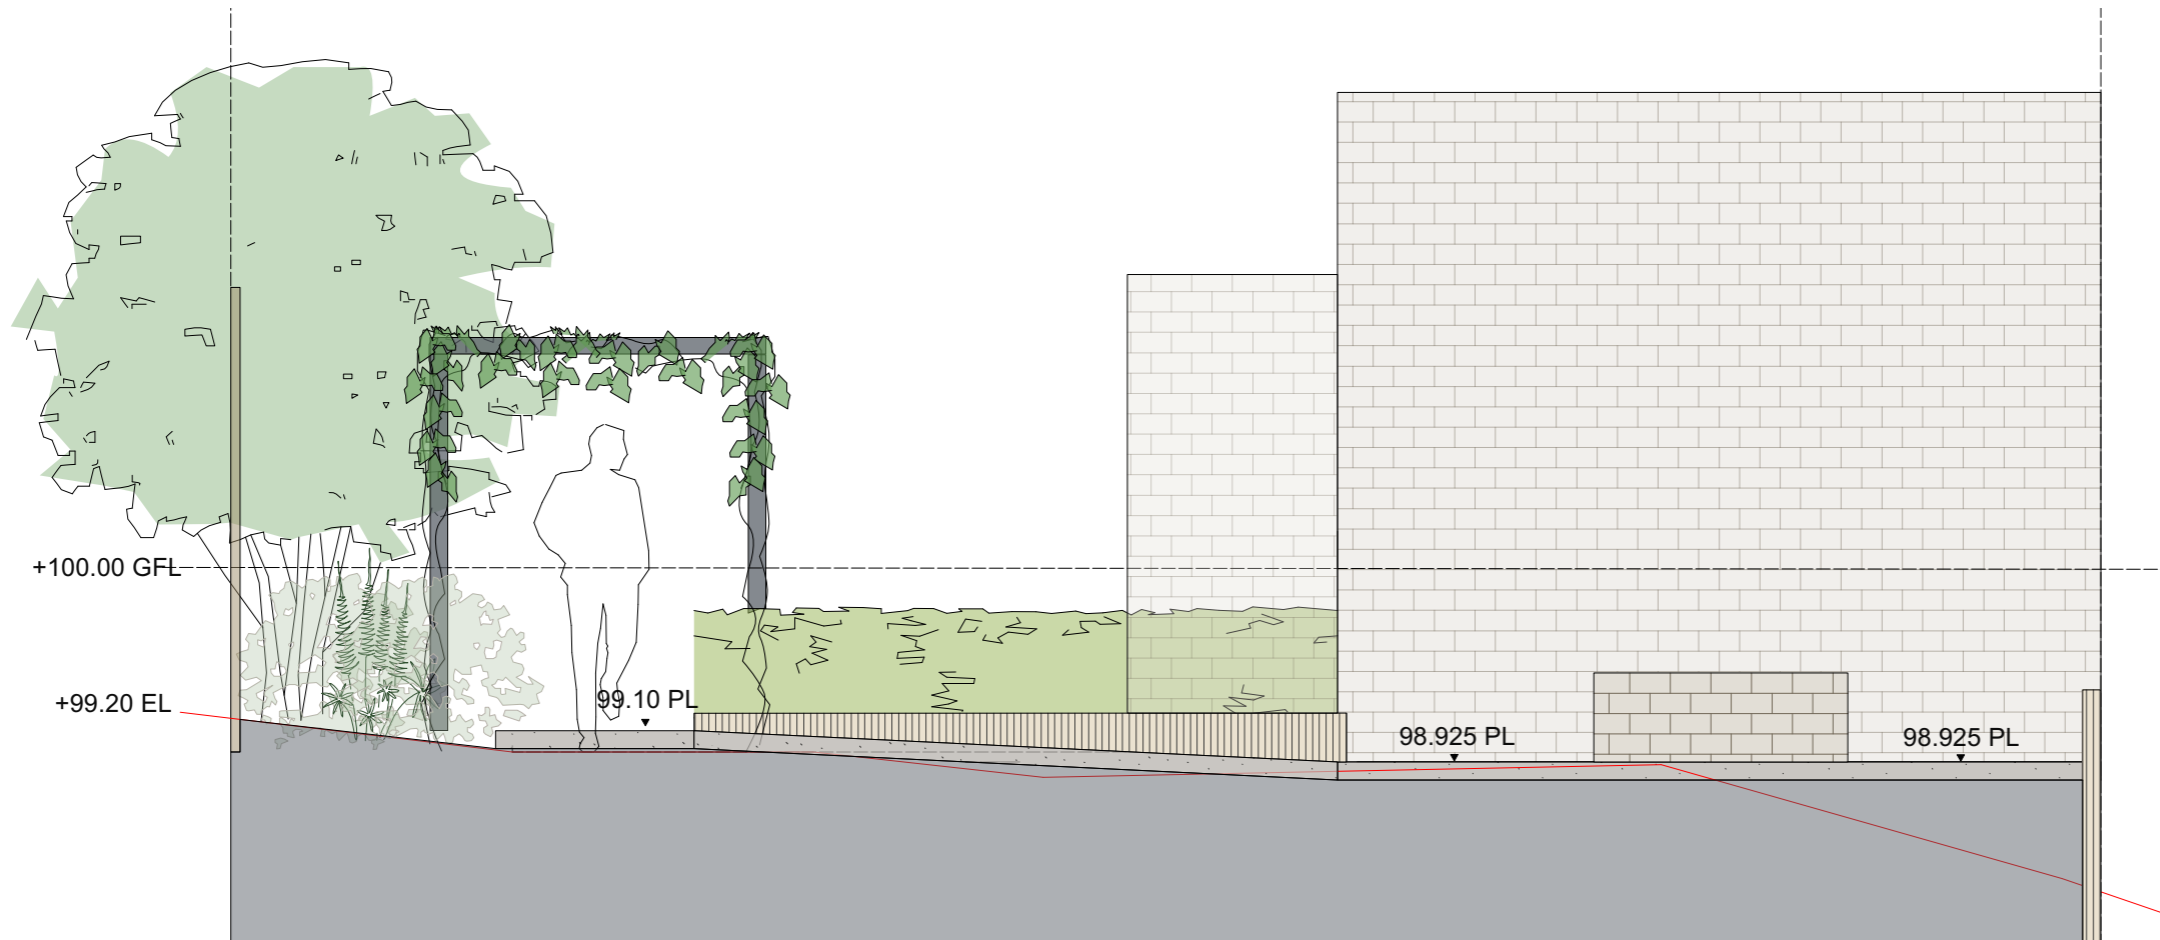

1 Section A-A
Scale: 1:25

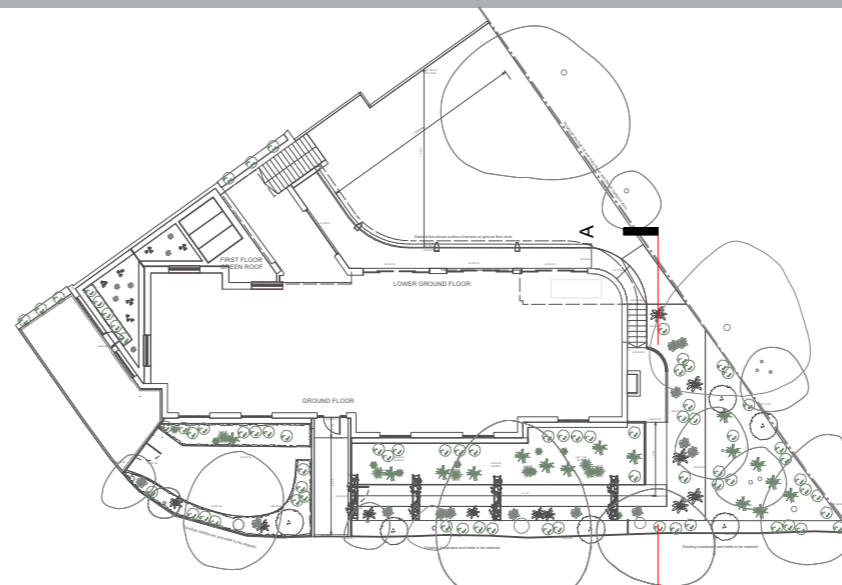

2 Key Plan
Scale: 1:250

Notes:
KEY:



Rev	Date	Details
PL1	23.03.23	Issued for planning
SK1	06.03.23	Issued for comment


 Anna French Associates Ltd
 Room 74, The Mansion House
 West Park
 Silsoe, Bedfordshire
 MK45 4HR
 T 01525838796
 E info@annafrenchassociates.co.uk
 W annafrenchassociates.co.uk

Client:

Project:
Pilgrim's Lane, London

Drawing Title:
Section A-A

Phase:
FOR PLANNING

Drawing Number: AFA-361-S-001	Rev: SK1	Date: 06/03/2023
Drawn by: MZ	Scale: 1:25@A2	

DO NOT SCALE FROM DRAWING.


Anna French Associates Ltd registered in England no. 07788201 at 36, Ravensburgh Close Barton-le-Clay, Bedfordshire MK45 4RG © Anna French Associates Ltd

Section A-A


Pilgrim's Lane, Hampstead

Notes:

KEY:

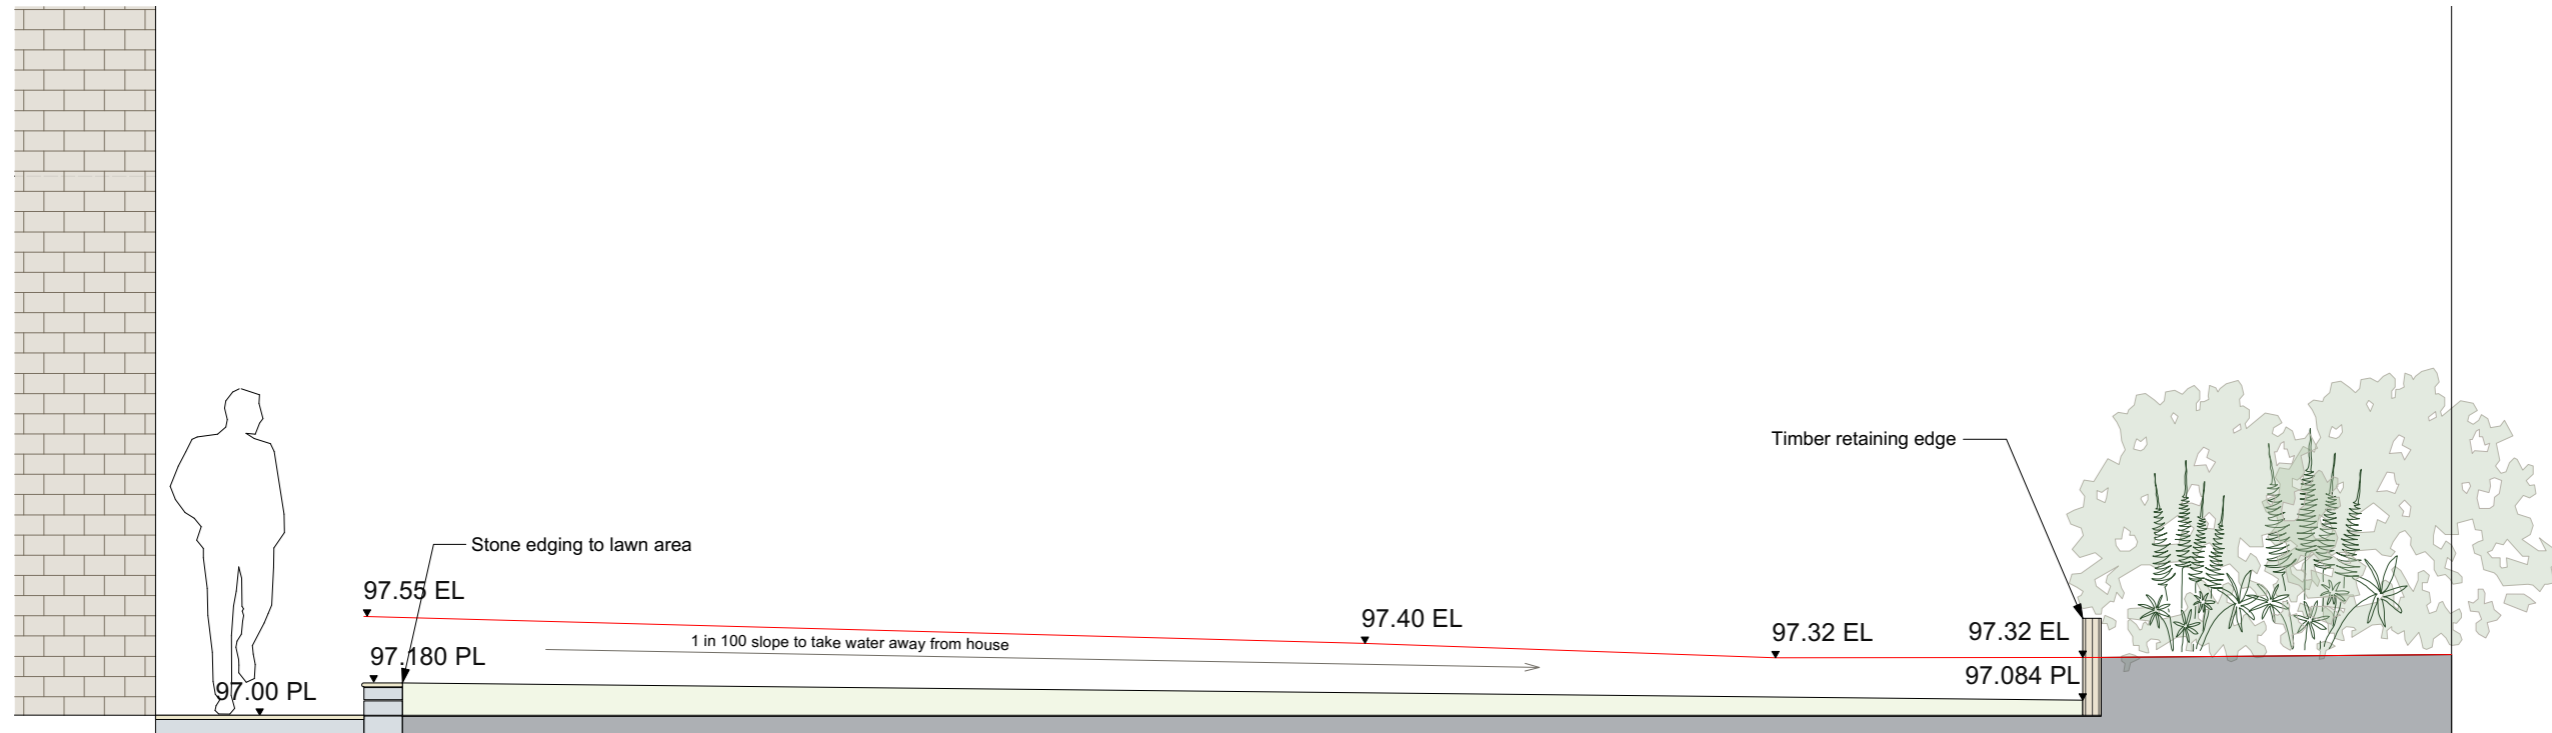

1 Section B-B
Scale: 1:25

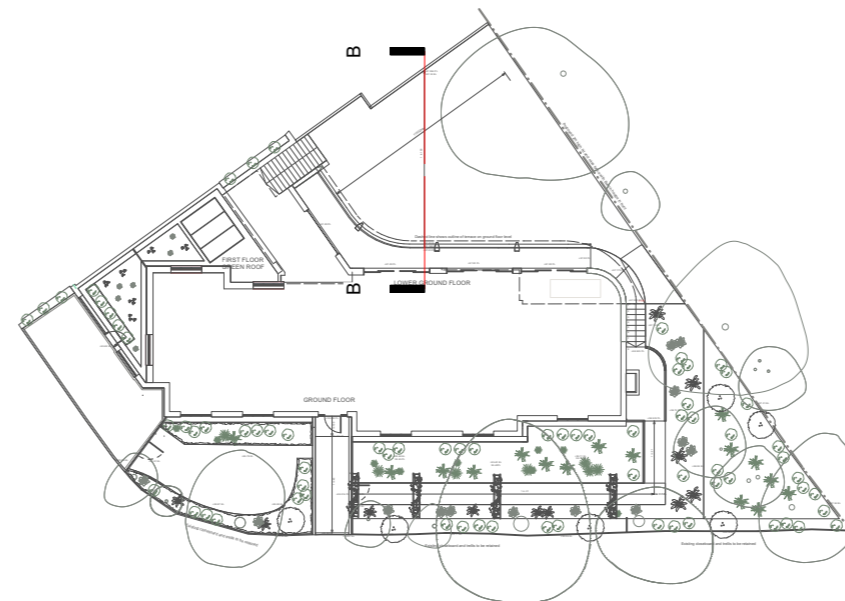

2 Key Plan
Scale: 1:250

Rev	Date	Details
PL1	23.03.23	Issued for planning
SK1	06.03.23	Issued for comment


 Anna French Associates Ltd
 Room 74, The Mansion House
 West Park
 Silsoe, Bedfordshire
 MK45 4HR
 T 01525838796
 E info@annafrenchassociates.co.uk
 W annafrenchassociates.co.uk

Client:

Project:
Pilgrim's Lane, London

Drawing Title:
Section B-B

Phase:
FOR PLANNING

Drawing Number: AFA-361-S-002	Rev: SK1	Date: 06/03/2023
----------------------------------	-------------	---------------------

Drawn by: MZ	Scale: 1:25@A2
-----------------	-------------------

DO NOT SCALE FROM DRAWING.

Anna French Associates Ltd registered in England no. 07788201 at 36, Ravensburgh Close
 Barton-le-Clay, Bedfordshire MK45 4RG © Anna French Associates Ltd

Section B-B

Pilgrim's Lane, Hampstead

ANNA FRENCH ASSOCIATES
LANDSCAPE ARCHITECTURE + ECOLOGY





Metal trellis with climbers



Metal planter on green roof




Timber retaining wall



Permeable grey gravel path



Permeable concrete sets

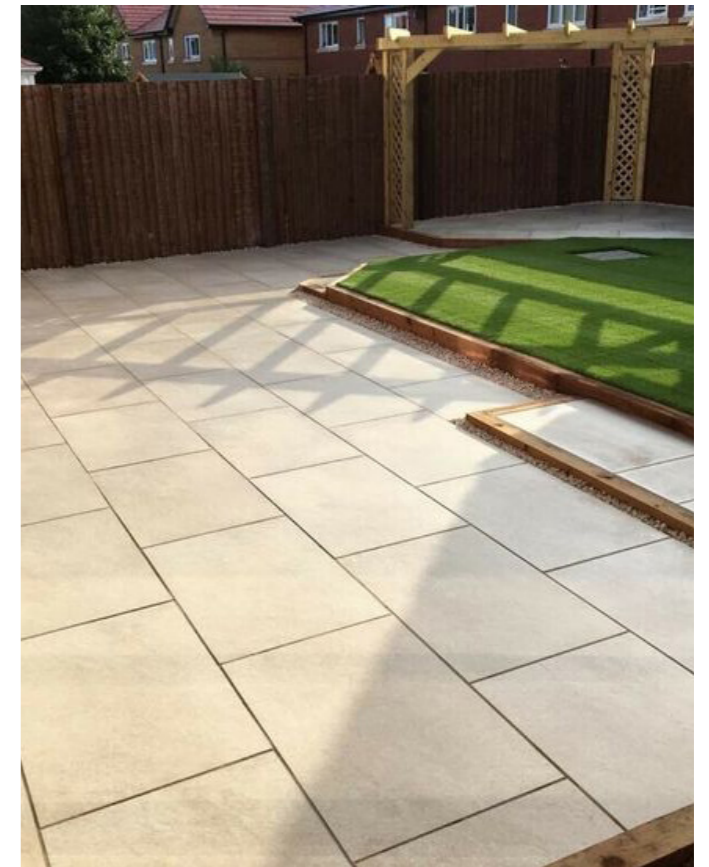

Sandstone paving with permeable joints

Hard Landscape/Furniture

Pilgrim's Lane, Hampstead



SPECIMEN SHRUBS/HEDGES



Amelanchier 'La Paloma'



Camellia sasanqua



Viburnum tinus



Symphoricarpos chenaultii 'Hancock'



Carpinus betulus (tall hedge)



Philadelphus 'Snowbelle'



Prunus lusitanica



Ilex crenata (small hedge)

GARDEN MIX PLANTING



Verbena bonariensis



Santolina chamaecyparissus



Lavendula angustifolia 'Munstead'




Stipa tenuissima



Sedum spectabile 'Iceberg'

Moodboard - Shrubs, Hedges and Garden Mix Planting
Pilgrim's Lane, Hampstead



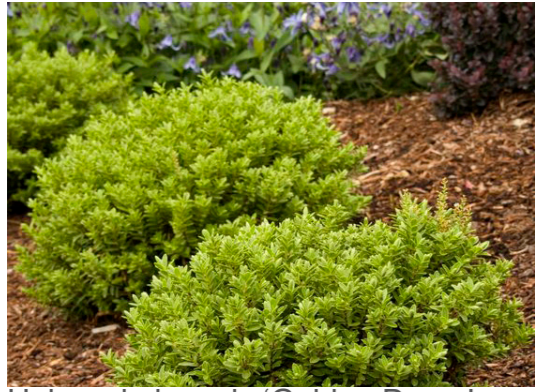

Hebe rakainensis 'Golden Dome'



Helleborus x hybridus 'Harvington White Speckled'



Heuchera 'Palace Purple'



Anemone hybrida 'Honorine Jobert'



Polystichum setiferum 'Herrenhausen'



Geranium 'Rozanne'



Brunnera macrophylla 'Jack Frost'



Sesleria autumnalis



Pittosporum tenuifolium 'Golfball'



Heuchera 'Green Spice'



Anemanthele lessoniana



Aruncus dioicus



Salvia officinalis

Moodboard - Garden Mix Planting for shade

Pilgrim's Lane, Hampstead

