





Proposed Rear Elevation
Scale 1:100 @ A3

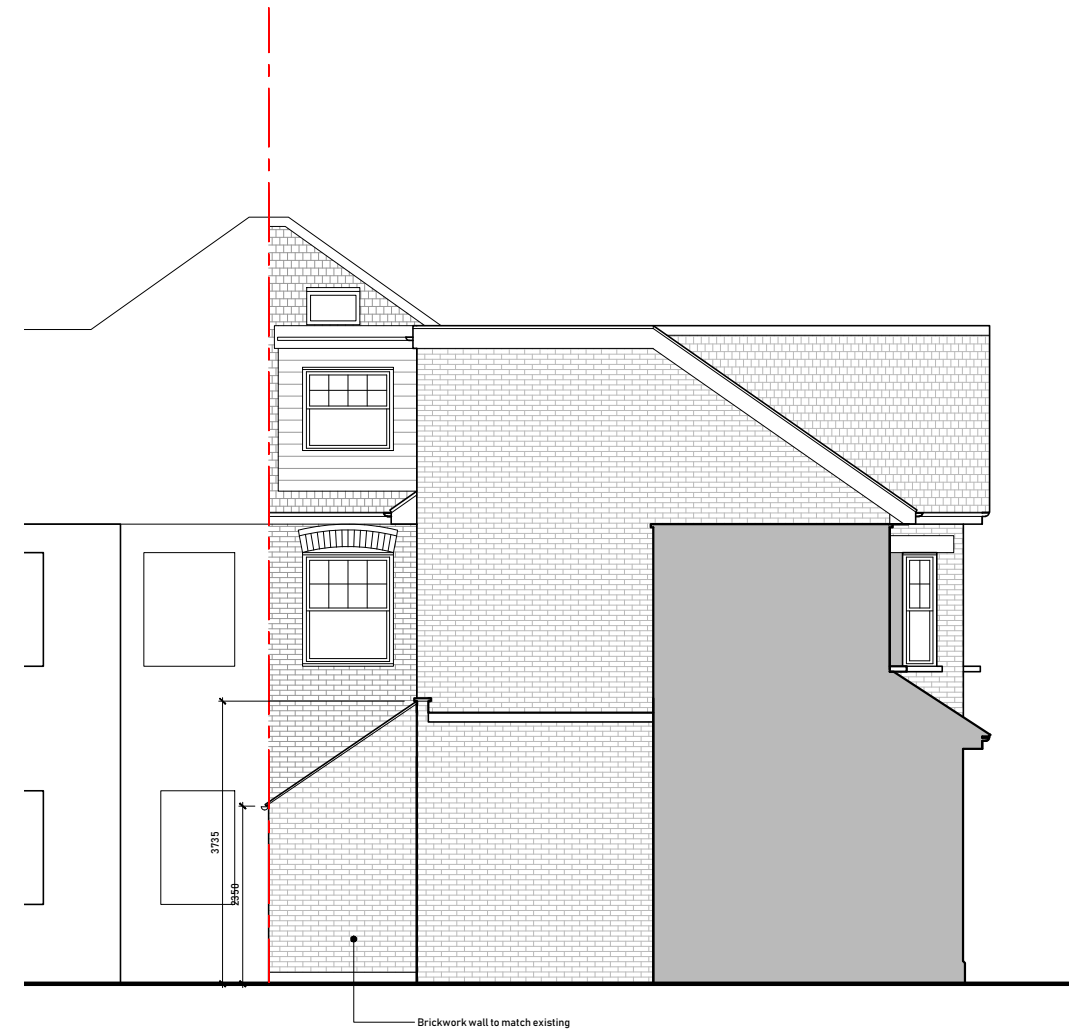

Proposed Side (East) Elevation
Scale 1:100 @ A3



Issued For PLANNING	Rev. Description Date Signed Checked			A3 Scale 1:100	Date 27.02.25	Drawn by SS	Checked by ME	 Sopers House, Unit 201 Sopers Rd, Cuffley, Potters Bar EN6 4RY T - 07764 496 345 E - info@me-architects.co.uk
	General Notes: THIS DRAWING HAS BEEN PREPARED BY MICHAEL EALES ARCHITECTS AND THE DATA CONTAINED HEREIN MAY BE USED OR REPRODUCED ONLY WITH MICHAEL EALES ARCHITECTS' APPROVAL.			Project 67 Minster Road West Hampstead, London NW2 3SJ	Project no. 22/179	Drawing no. 211	Revision 02	