


CHURCH ROW

Key Plan - Ground Floor plan Scale 1-500

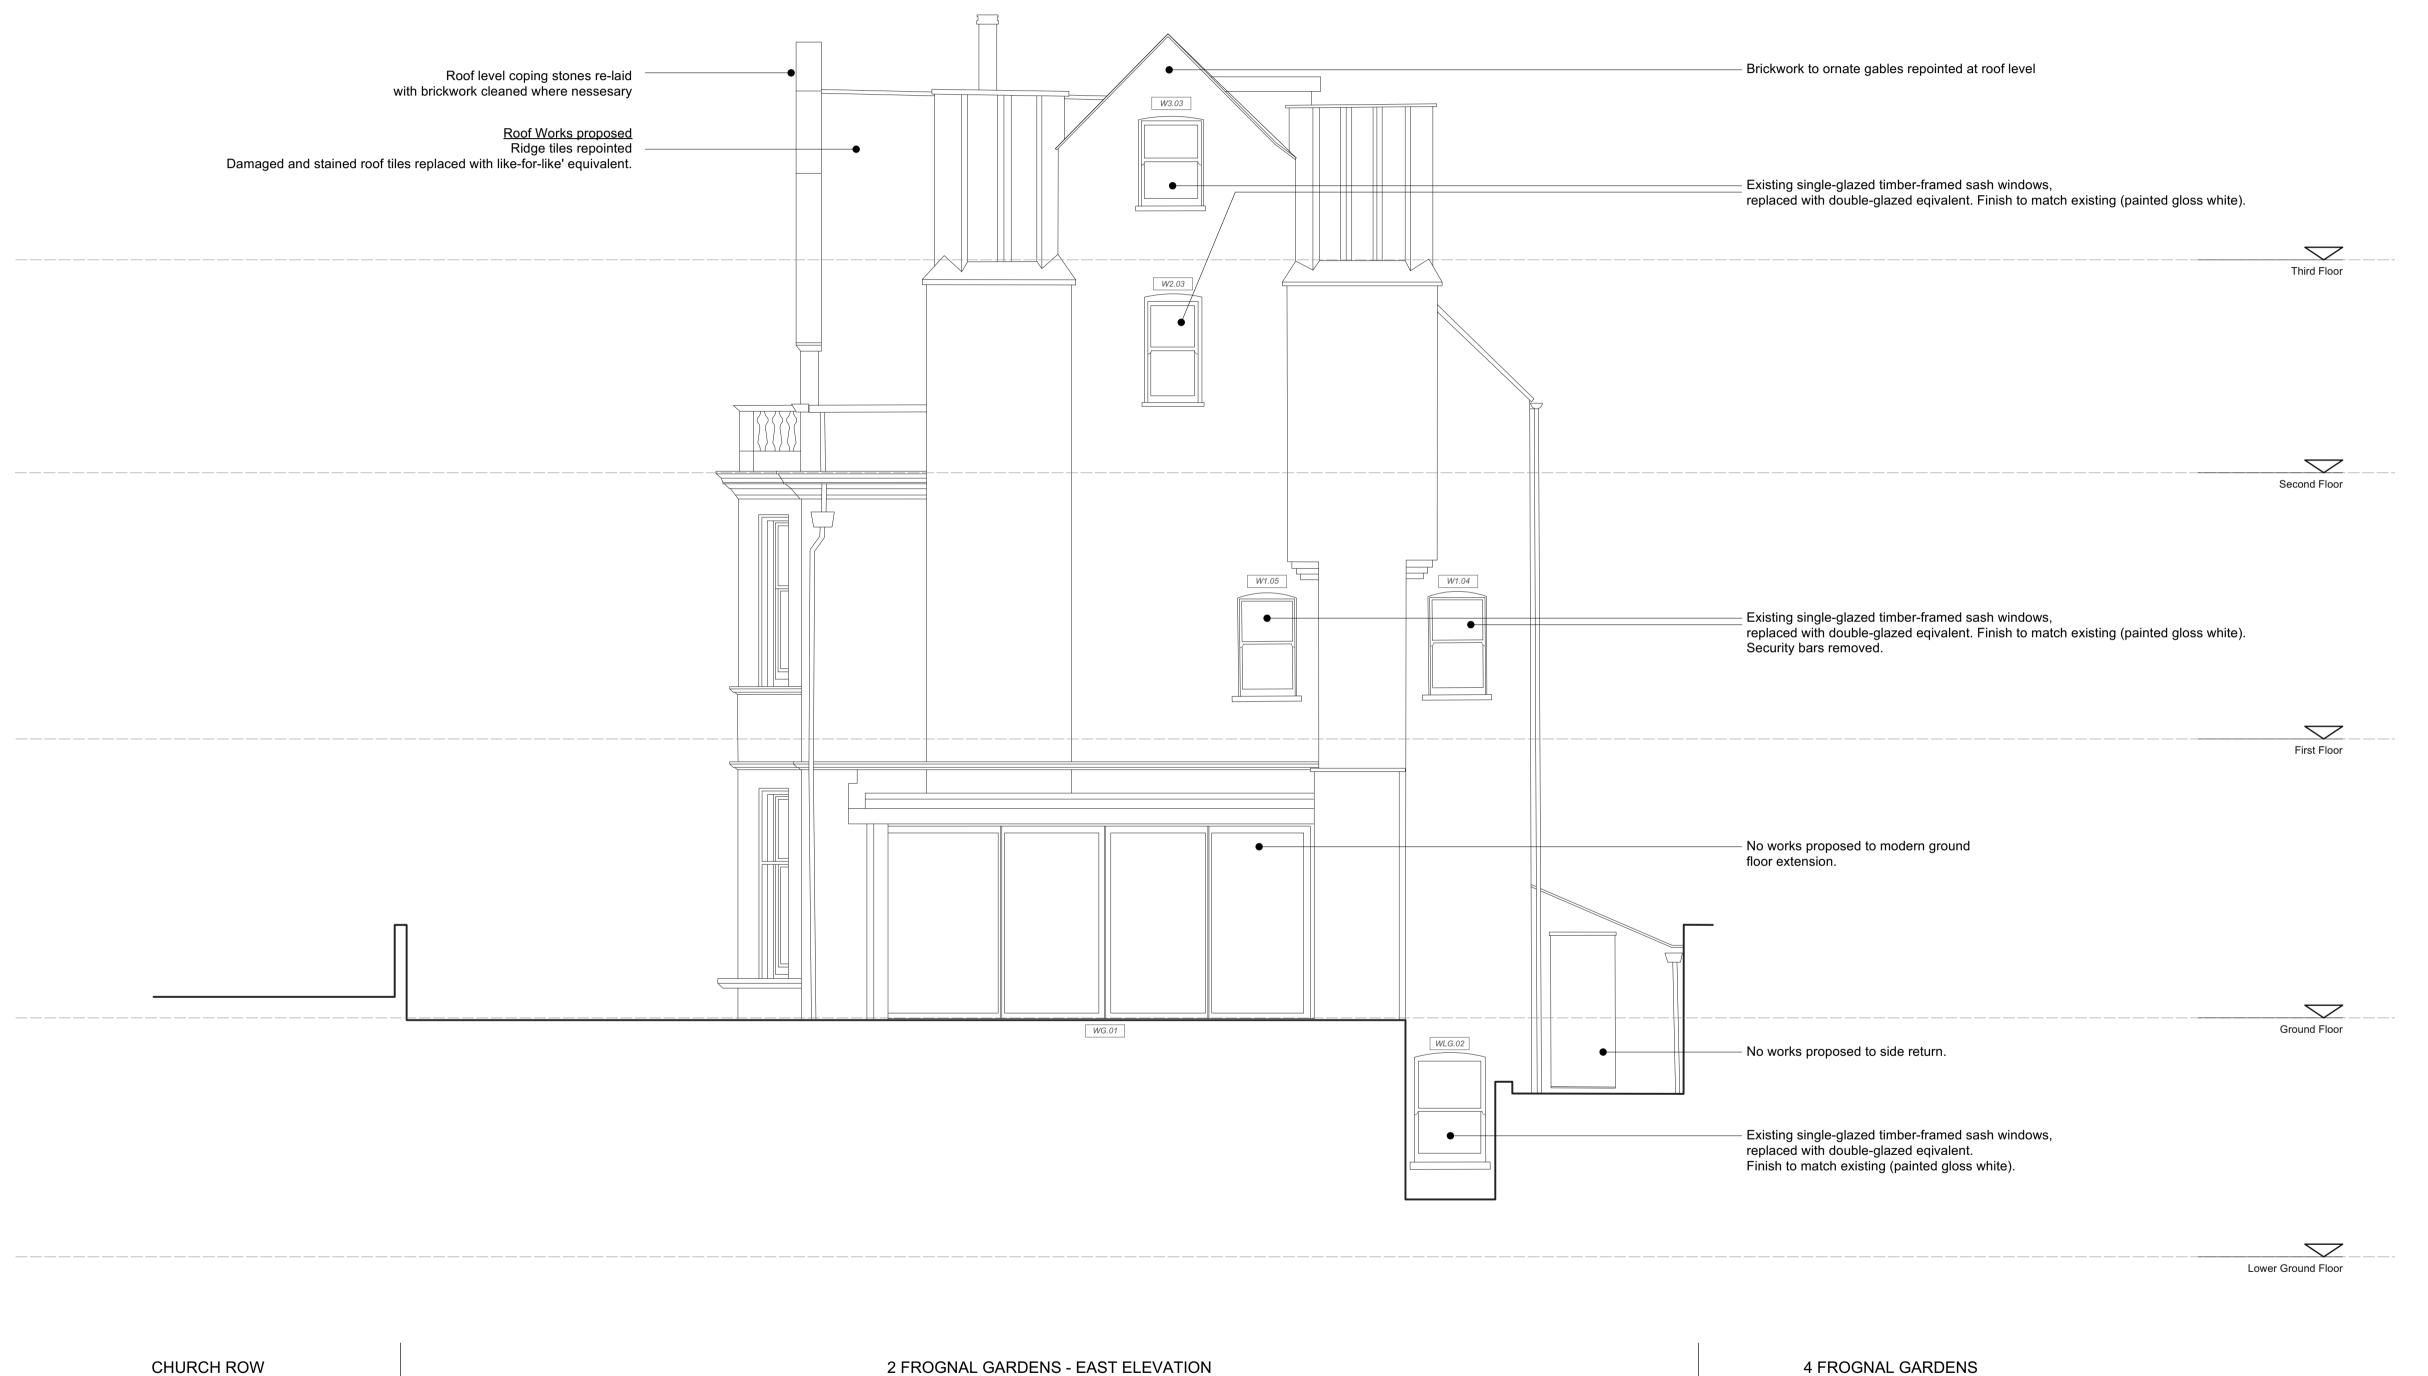

250227 250110 Planning issue Planning issue 2.5m **PLANNING** All dimensions must be confirmed on site and verified with the Architect. Any discrepencies on the drawing must be reported to the Architect prior to any works being carried out on site. The copyright of this schedule / drawing remains with the Architect. No part of this schedule / drawing may be reproduced in any form or by any means without the written permission of Greenway Architects. project: 2 Frognal Gardens drawing title: Proposed Elevation - East drawing no: 2FG - GE - 002 scale: 1/50 @A1 1/100 @A3 date: Jan 2025 greenwayarchitects Branch Hill Mews, Branch Hill, London NW3 7LT +44 (0)20 7435 6091 www.greenwayarchitects.co.uk

Date

No. Revision