


Key Plan - Ground Floor plan
Scale 1-500

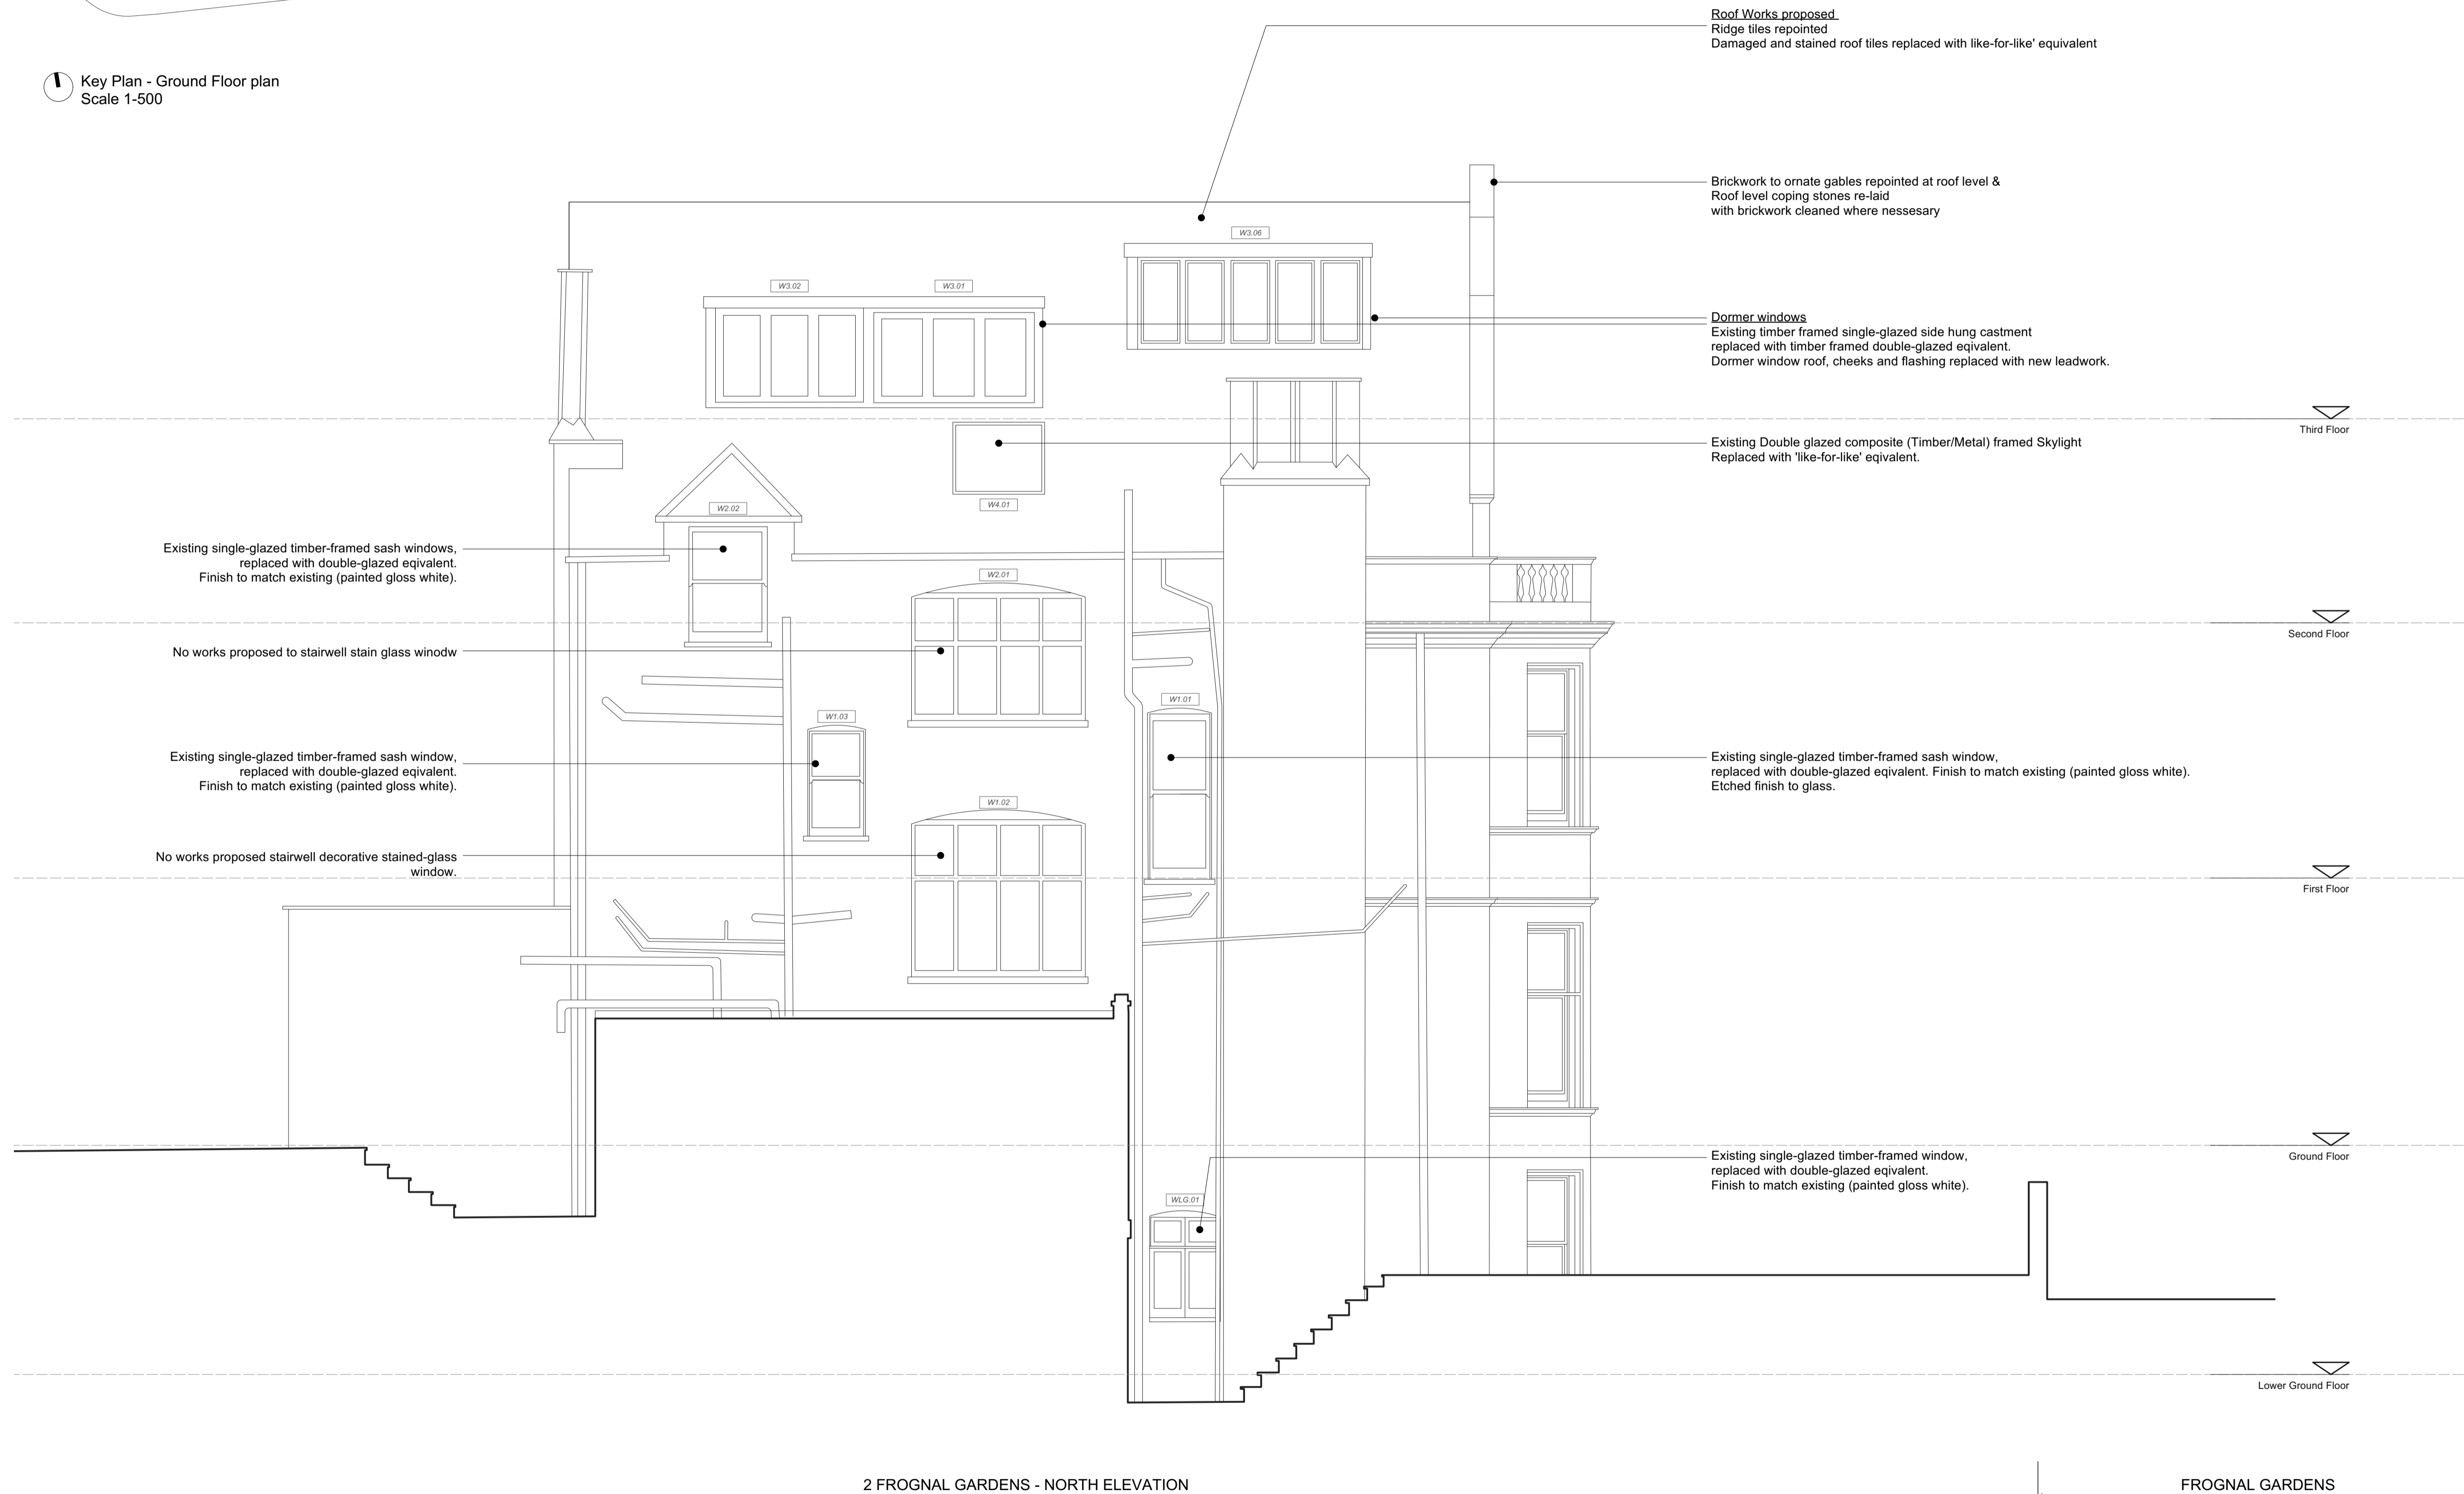

2 FROGNAL GARDENS - NORTH ELEVATION

FROGNAL GARDENS

No.	Revision	Date
-----	----------	------

P2	Planning issue	250227
P1	Planning issue	250110



PLANNING

notes:
All dimensions must be confirmed on site and verified with the Architect. Any discrepancies on the drawing must be reported to the Architect prior to any works being carried out on site.

The copyright of this schedule / drawing remains with the Architect. No part of this schedule / drawing may be reproduced in any form or by any means without the written permission of Greenway Architects.

project: 2 Frognal Gardens

drawing title: Proposed Elevation - North

drawing no: 2FG - GE - 003

date: Jan 2025

scale: 1/50 @A1
1/100 @A3

greenwayarchitects

Branch Hill Mews, Branch Hill, London NW3 7LT
+44 (0)20 7435 6091
www.greenwayarchitects.co.uk